


**ELEVATION 'G'**

Retaining Wall - Structure No. 016-7726

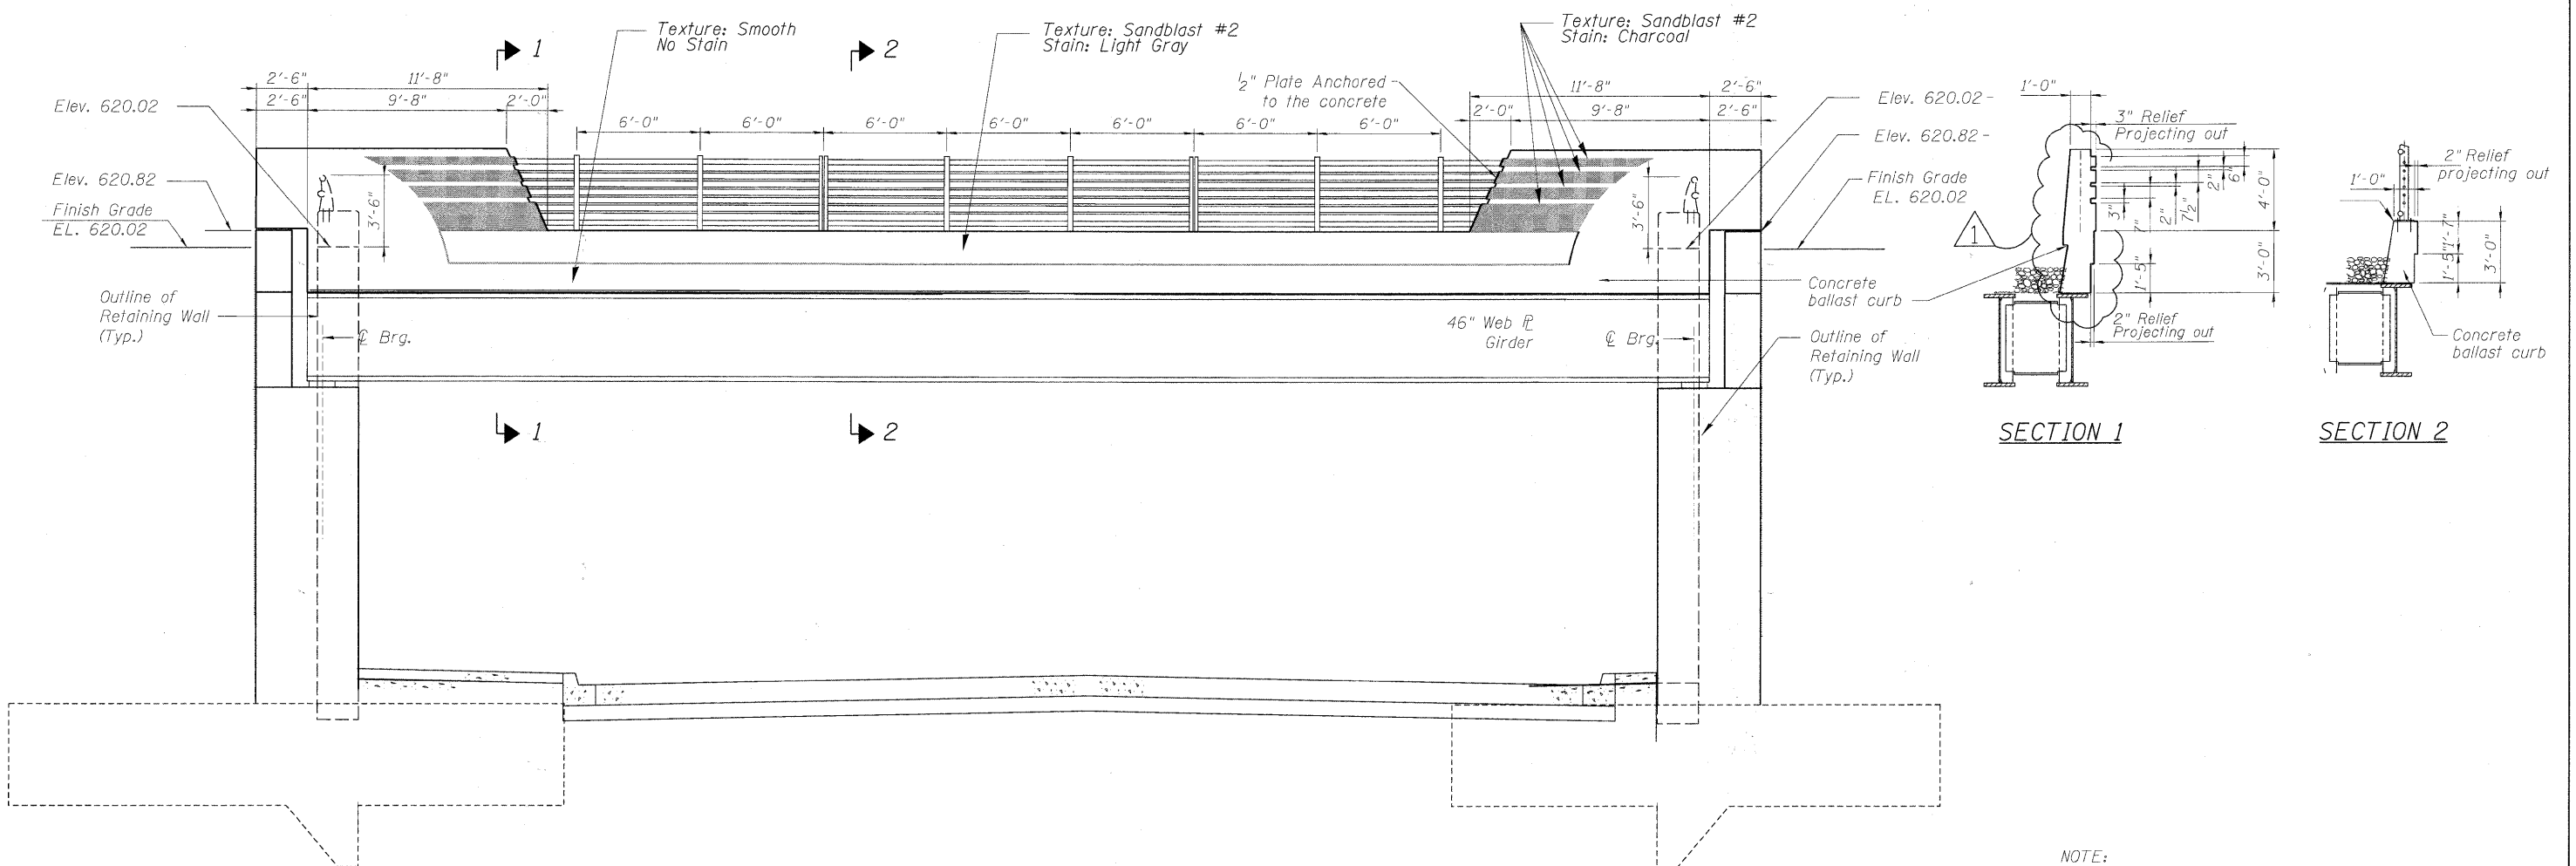

**BRIDGE ELEVATION**

NOTE:  
For reinforcement details see structural drawings

FILE NAME: P:\0165977\020\_CAD\01\_Drawing\Sheets\Architectural\A.163.F.6761.dwg

	USER NAME = manuj	DESIGNED - MR	REVISED - 4/14/2011 ADDENDUM $\Delta$	<b>STATE OF ILLINOIS</b> <b>DEPARTMENT OF TRANSPORTATION</b>	<b>FORM LINERS - DETAILS</b>					F.A.U. RTE.	SECTION	COUNTY	TOTAL SHEETS	SHEET NO.
	PLOT SCALE = 0:1,000 1" = 10'	DRAWN - MR	REVISED -							1537	06-00050-00-GS	COOK	209	163
	PLOT DATE = 4/13/2011	CHECKED - DV	REVISED -		REVISED -	SCALE: varies	SHEET NO. 8 OF 8 SHEETS	STA.	TO STA.	CONTRACT NO. 63556		ILLINOIS FED. AID PROJECT		