
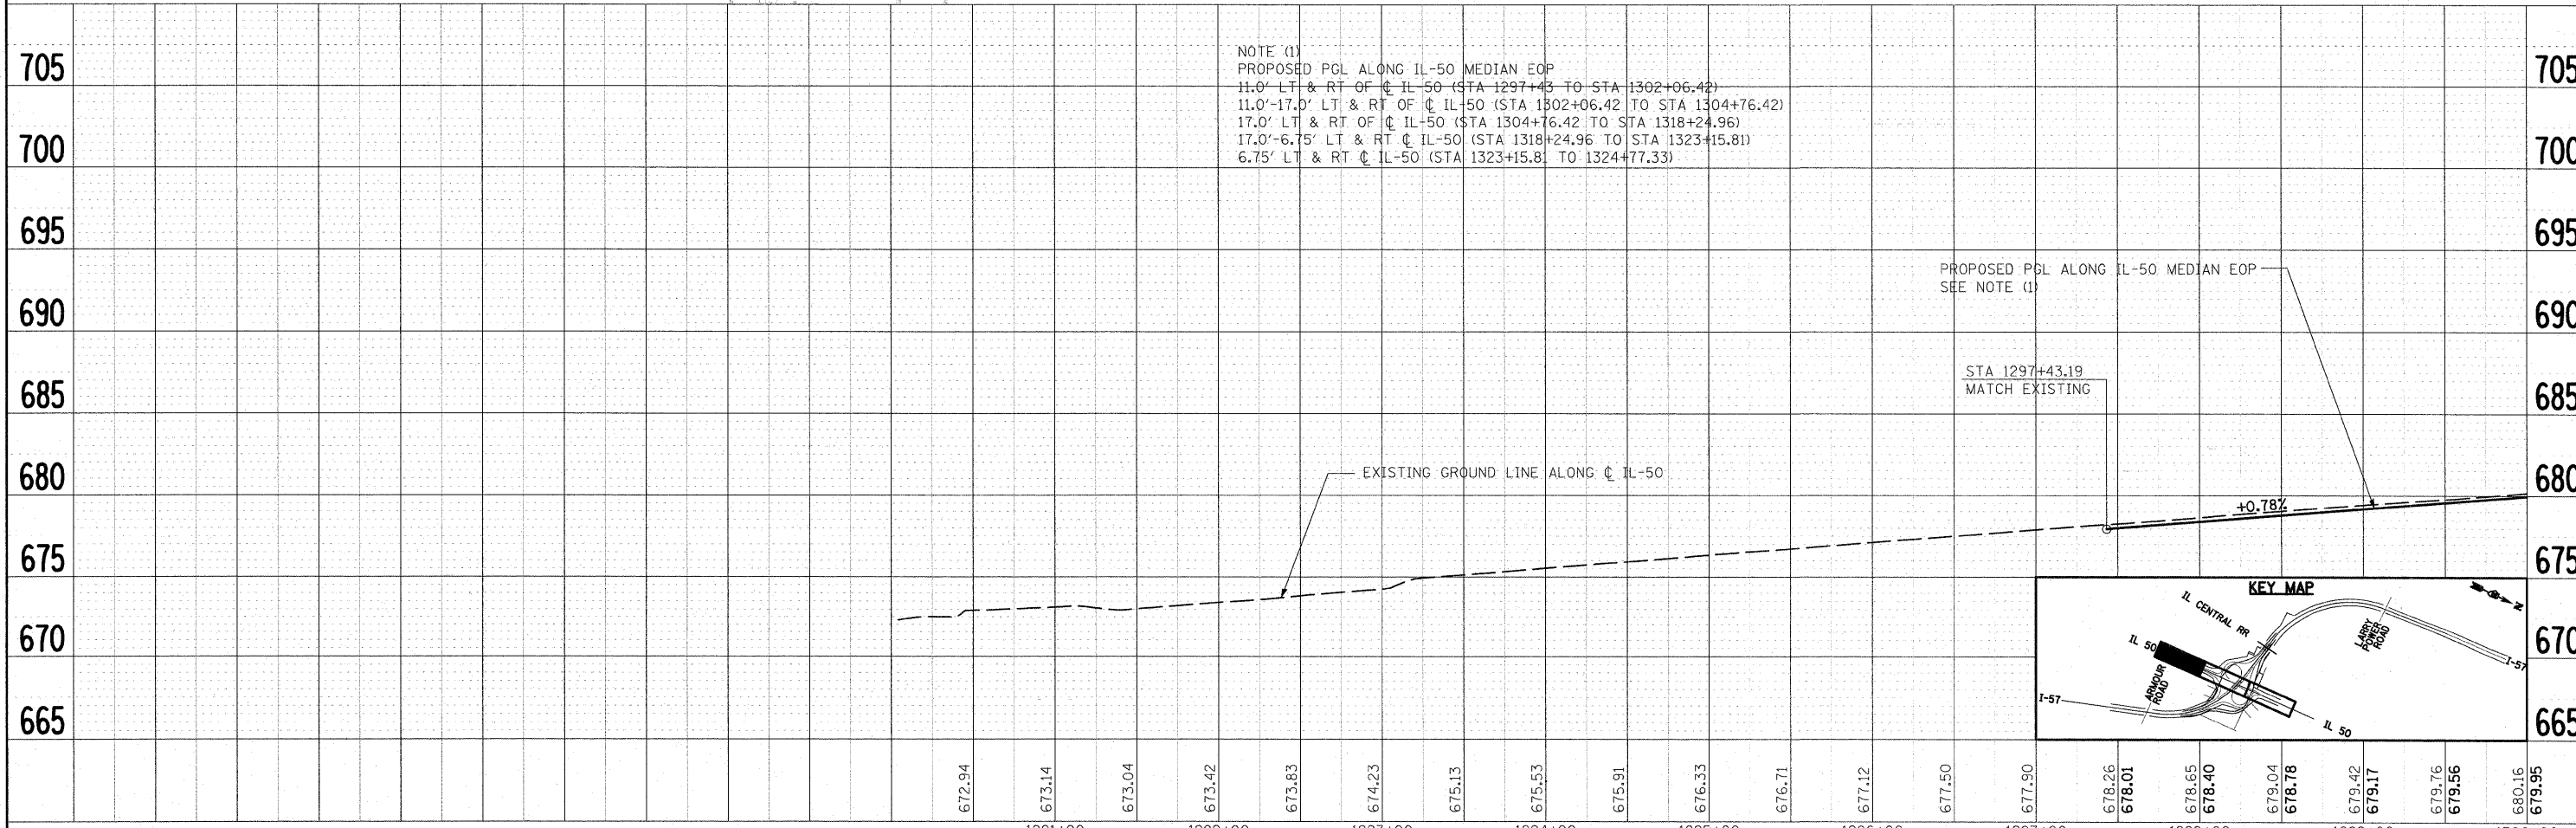


PLAN	SURVEYED	DATE
	PLOTTED	
	CHECKED	
	BY	
	NO.	
	FILE NAME	

PROFILE	SURVEYED	DATE
	PLOTTED	
	CHECKED	
	BY	
	NO.	
	FILE NAME	

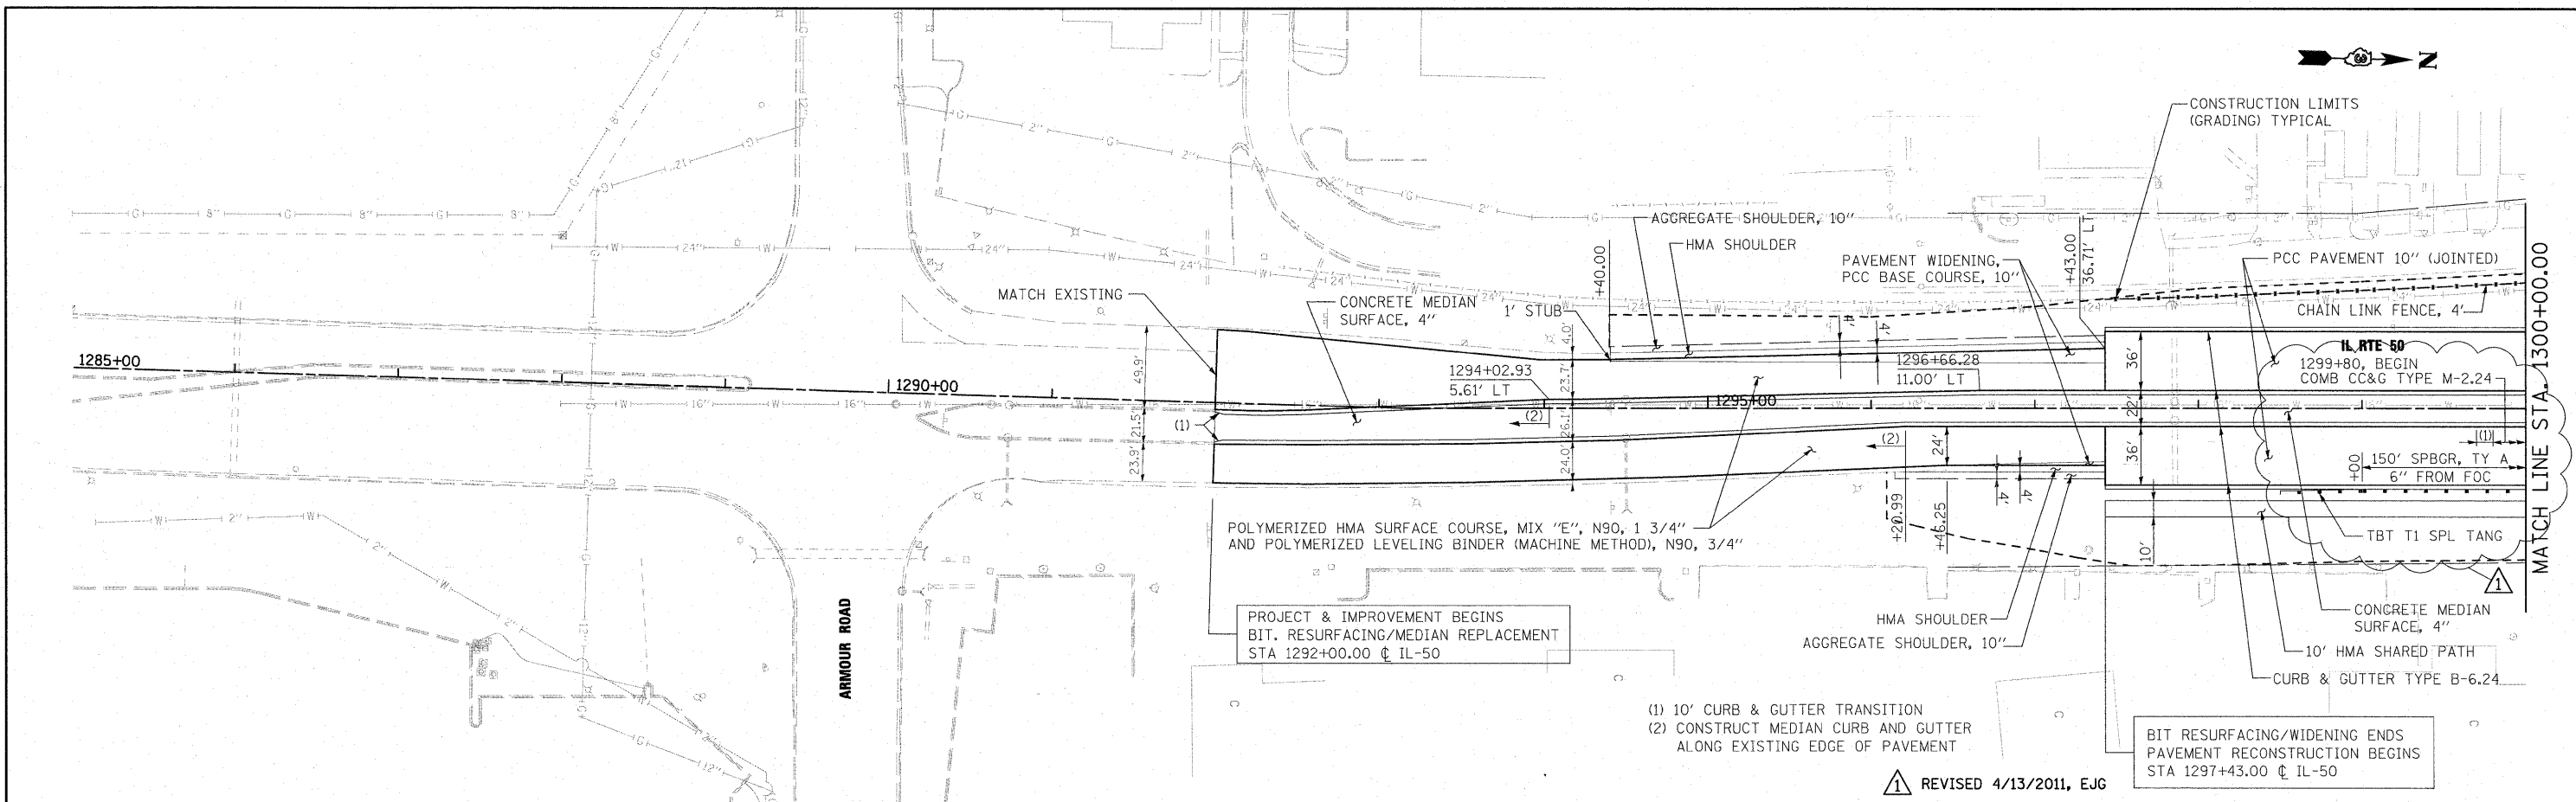

FILE NAME =	USER NAME = E120G	DESIGNED - JTF	REVISED -	<b>STATE OF ILLINOIS DEPARTMENT OF TRANSPORTATION</b>	<b>IL 50 PROPOSED PLAN AND PROFILE</b>	F.A.I. RTE.	SECTION	COUNTY	TOTAL SHEETS	SHEET NO.	
I:\Dgn\sheet\pp010.dgn	PLOT SCALE = 1:500	DRAWN - JTF	REVISED -			57	(46-2) I, HBR, VBR	KANKAKEE	558	60	
	PLOT DATE = 4/14/2011	CHECKED - EJG	REVISED -			CONTRACT NO. 66409					
		DATE - 12/17/10	REVISED -			FED. ROAD DIST. NO. 3 ILLINOIS FED. AID PROJECT					