



PLAN	REVIEWED	BY	DATE
	PLOTTED		
	ALIGNMENT CHECKED		
	NOTE BOOK		
	NO.		
	CADD FILE NAME		

PROFILE	REVIEWED	BY	DATE
	PLOTTED		
	GRADES CHECKED		
	NOTE BOOK		
	NO.		
	STRUCTURE NOTATIONS CHKD		

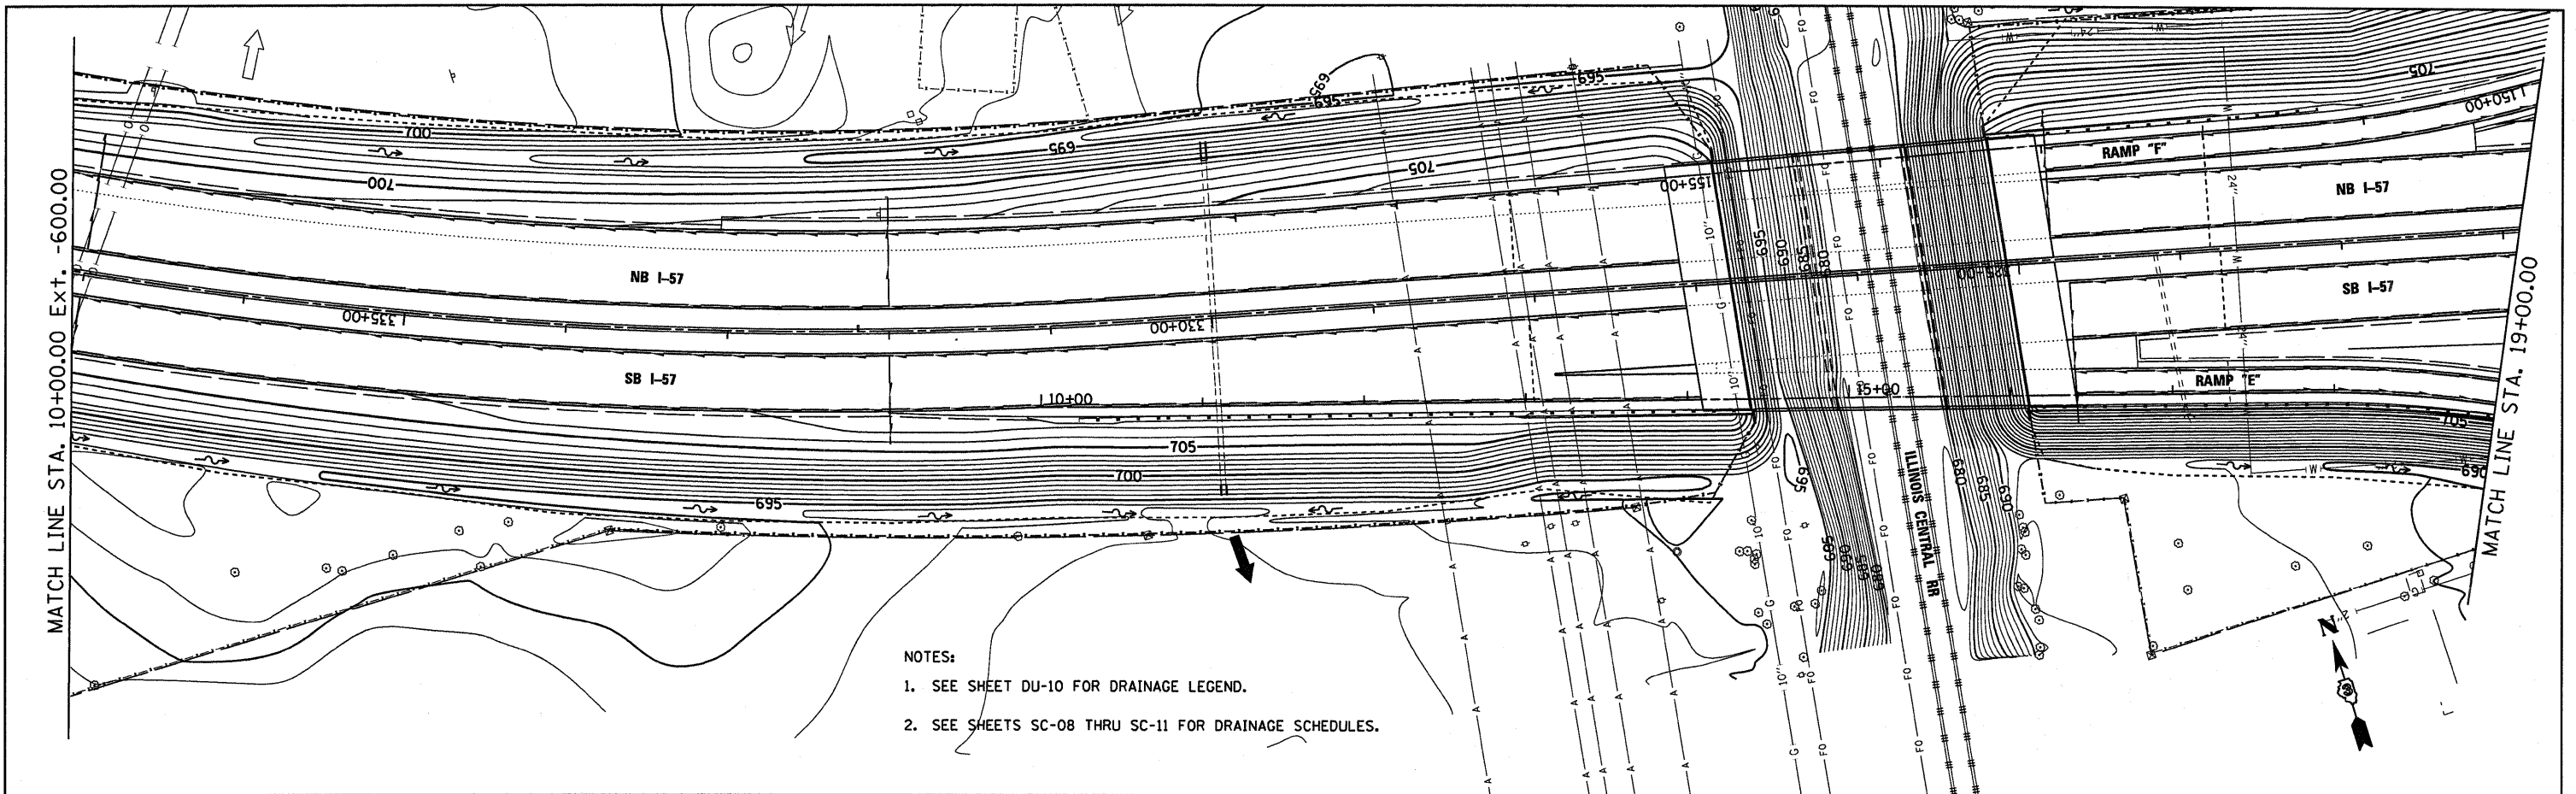

NOTES:
 1. SEE SHEET DU-10 FOR DRAINAGE LEGEND.
 2. SEE SHEETS SC-08 THRU SC-11 FOR DRAINAGE SCHEDULES.

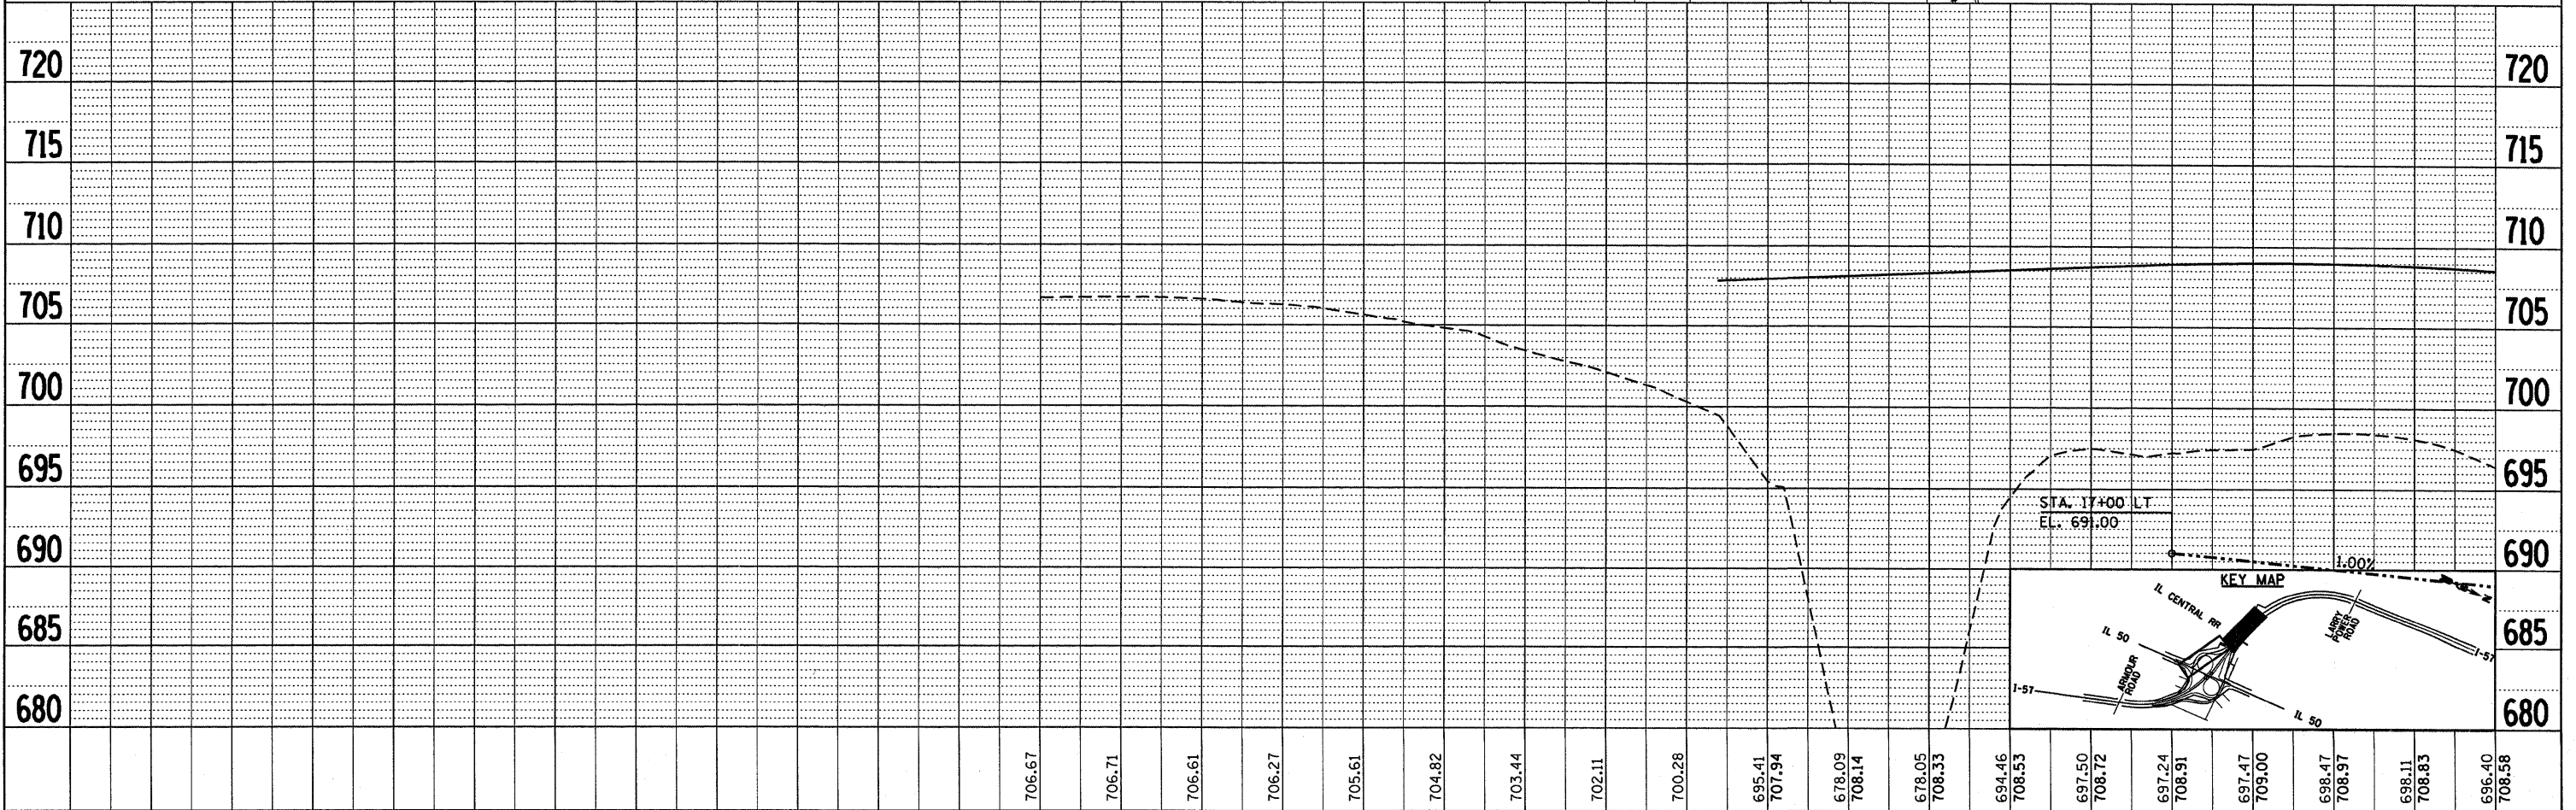

FILE NAME =	USER NAME = carpenterj	DESIGNED - JTF	REVISED -
c:\pwork\pwork\carpenterj\dms58954\d22.dgn		DRAWN - JTF	REVISED -
		CHECKED - EJG	REVISED -
		DATE - #SUBDATE#	REVISED -

STATE OF ILLINOIS		RAMP E PROPOSED DRAINAGE PLAN AND PROFILE	
DEPARTMENT OF TRANSPORTATION			
SCALE:	SHEET NO.	OF SHEETS	STA. TO STA.

F.A.I. RTE.	SECTION	COUNTY	TOTAL SHEETS	SHEET NO.
57	(46-2) I, HBR, VBR	KANKAKEE	558	154
FED. ROAD DIST. NBDIST/ILLINOIS/ FED. AID PROJECT			CONTRACT NO. 66409	