


LOCATION 3 STRUCTURE NO. 029-0056

IL 78 & 97


OVER SPOON RIVER

INFORMATION ONLY

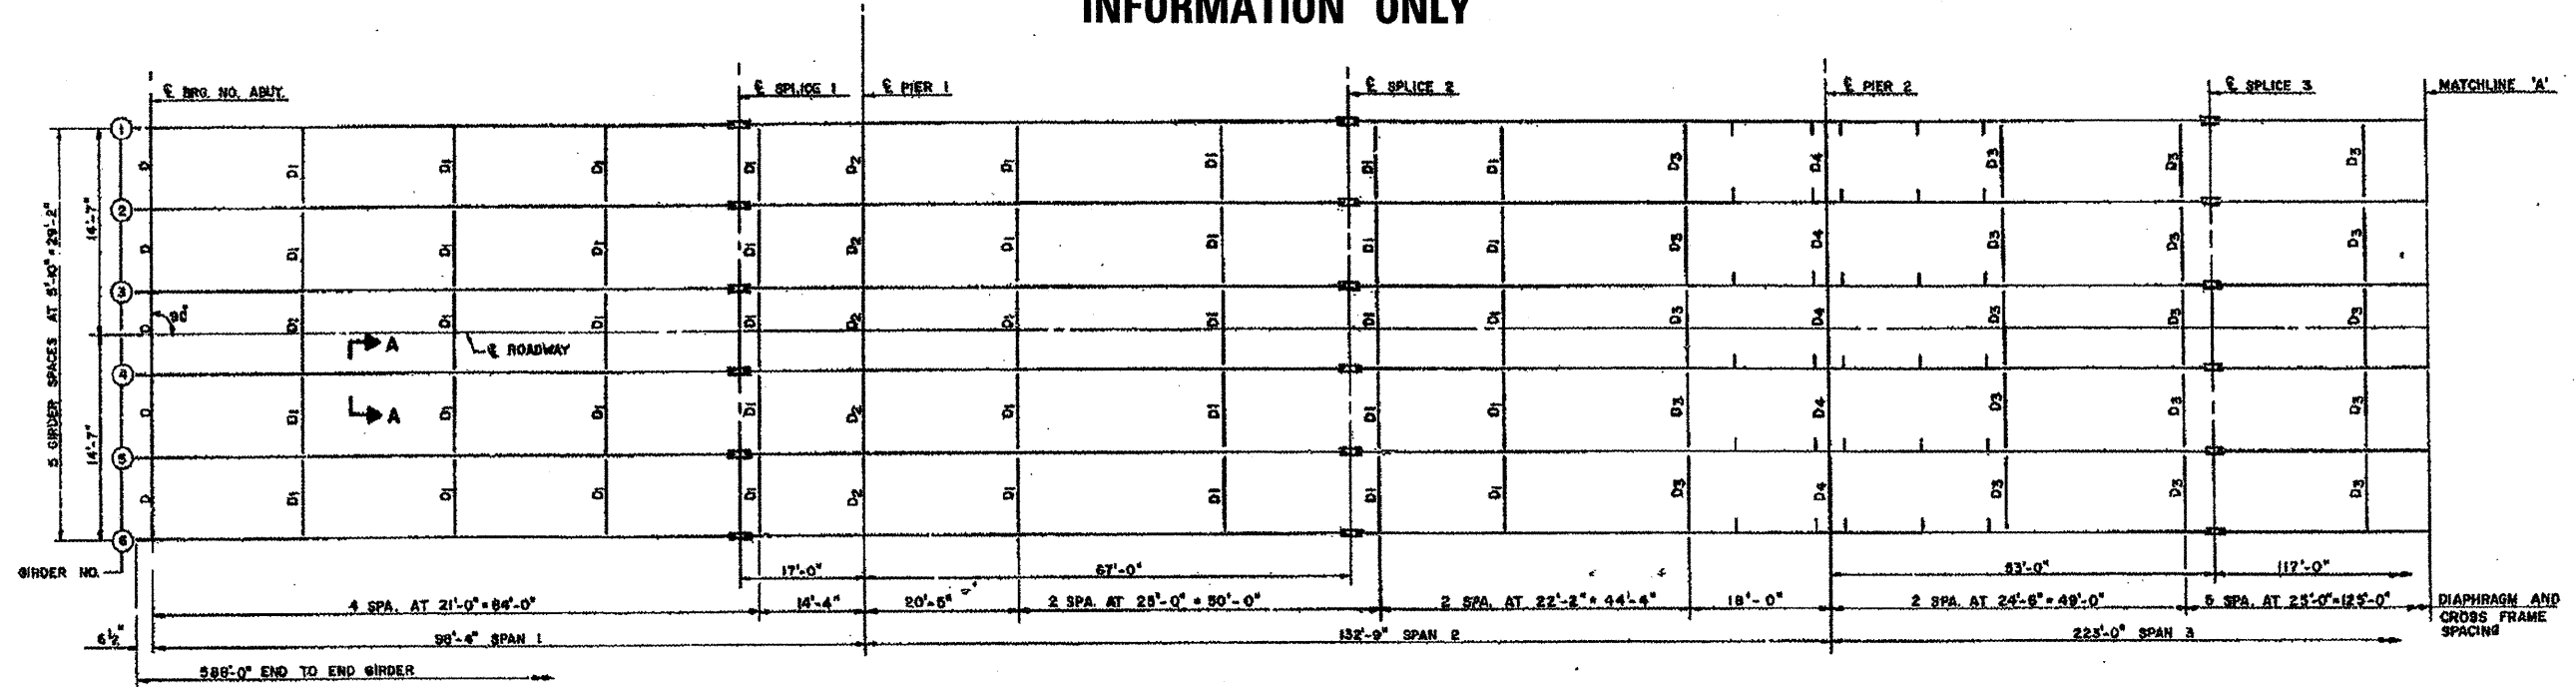

NOTES: DIAPHRAGM* AND CROSS FRAMES BETWEEN GIRDER ③ & ④ TO BE PLACED DURING STAGE II CONSTRUCTION.

FRAMING PLAN

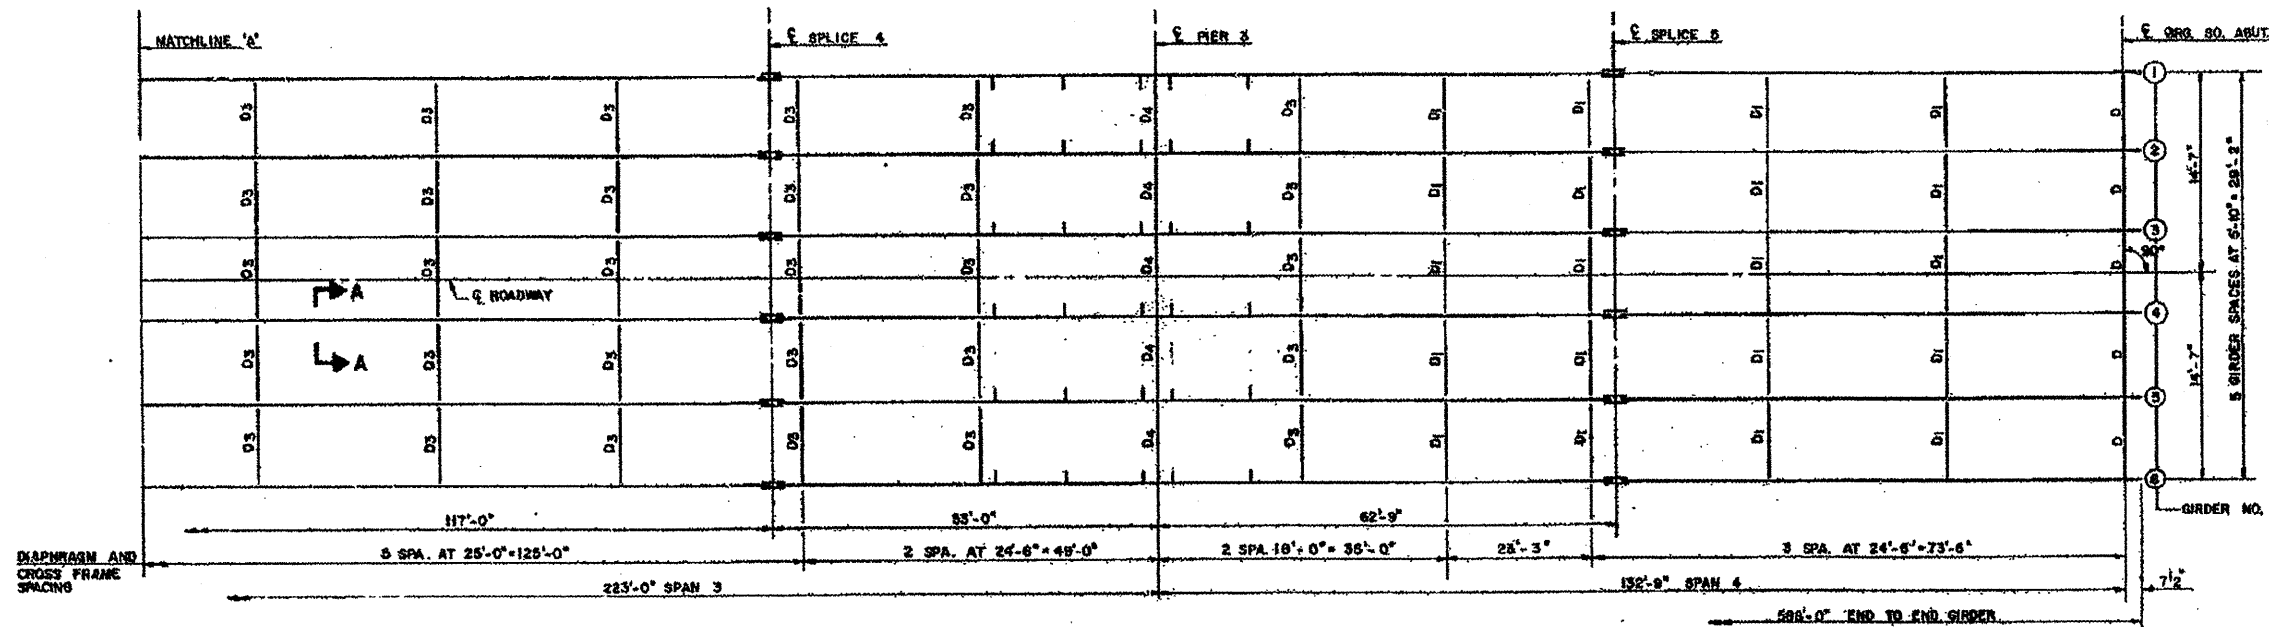

FRAMING PLAN



FILE NAME = 68996 4-29-2011.dgn	USER NAME = inglistj	DESIGNED -	REVISED -	STATE OF ILLINOIS DEPARTMENT OF TRANSPORTATION	SCALE: _____ SHEET NO. _____ OF _____ SHEETS STA. _____ TO STA. _____	F.A. RTE.:	SECTION	COUNTY	TOTAL SHEETS	SHEET NO.
		DRAWN -	REVISED -			D4 Bridge Metalizing 201	ILLION	19	13	
		CHECKED -	REVISED -			CONTRACT NO. 68996				
		DATE -	REVISED -			ILLINOIS FED. AID PROJECT				