

SCHEDULE #	ITEM	SHEET #
1.	SCHEDULE OF EARTHWORK QUANTITIES	1
2.	SCHEDULE OF LANDSCAPING AND EROSION CONTROL ITEMS	2
3.	SCHEDULE OF PAVEMENT RELATED ITEMS	2
4.	*SCHEDULE OF DRAINAGE RELATED ITEMS	2, 51 & 52
5.	SCHEDULE OF CURB, GUTTER, AND BARRIER RELATED ITEMS	2
6.	SCHEDULE OF PAVEMENT MARKING AND SIGNAGE ITEMS	3
7.	SCHEDULE OF REMOVAL ITEMS	3
8.	SCHEDULE OF LIGHTING ITEMS	4
9.	SCHEDULE OF WATER MAIN RELATED ITEMS	4-5
10.	SCHEDULE OF SANITARY SEWER RELATED ITEMS	5
11.	SCHEDULE OF MISCELLANEOUS ITEMS	5



SCHEDULES OF DRAINAGE ITEMS ARE SHOWN ON THE DRAINAGE SHEETS (SHEET 51 & 52)

SCHEDULE OF EARTHWORK NOTES:

- UNDERCUT AND POROUS GRANULAR EMBANKMENT, SPECIAL (X2070304) QUANTITIES HAVE BEEN ESTIMATED BASED ON THE GEOTECHNICAL REPORT. ALL UNDERCUTS SHALL BE JUSTIFIED AT THE TIME OF CONSTRUCTION BY A QUALIFIED SOILS INSPECTOR UTILIZING A CONE PENETROMETER AND THE IDOT SUBGRADE STABILITY MANUAL. AN ESTIMATED QUANTITY HAS BEEN PROVIDED IN THE PLANS FOR UNDERCUT AND POROUS GRANULAR EMBANKMENT, SPECIAL (X2070304).
- BOTH STRUCTURAL AND NON -STRUCTURAL EMBANKMENT ARE INCLUDED IN THE QUANTITY FOR "TOTAL REQUIRED FILL"
- STOCKPILE LOCATIONS CONTAIN SUITABLE MATERIAL AND SHOULD BE USED AS STRUCTURAL FILL IF IT MEETS NECESSARY REQUIREMENTS (REFER TO SHEET 64 FOR STOCKPILE LOCATIONS)
- MATERIAL WILL BE DELIVERED TO THE MORGAN STREET SITE AS PART OF THE ROCKFORD RAILROAD JUNCTION PROJECT. IT IS ESTIMATED THAT THERE IS APPROXIMATELY 17,000 CY OF MATERIAL THAT WILL BE AVAILABLE FOR STRUCTURAL AND NON -STRUCTURAL USE ON THE PROJECT.

SCHEDULE OF EARTHWORK

FROM	TO	20200100 EARTH EXCAVATION (CU YD)	EXCAVATION TO BE USED IN EMBANKMENT (ADJ FOR 15% SHRINKAGE) (CU YD)	** TOTAL REQUIRED FILL (CU YD)	EARTHWORK BALANCE EXCESS (+) SHORTAGE (-) (CU YD)	(X2070304) ESTIMATED POROUS GRANULAR EMBANKMENT, SPECIAL (CU YD)	ESTIMATED UNSUITABLE EARTH EXCAVATION ASSOCIATED WITH PGE QUANTITY (CU YD)
SUITABLE MATERIAL							
MORGAN STREET/COLLEGE AVENUE							
34+26.96	40+00.00	1,438	1,223	171	+1,052	699	
40+00.00	46+00.00	797	678	18,382	-17,704	835	
••• ON-SITE STOCKPILES		4,037	4,037	-	+4,037	-	
46+00.00	52+00.00	0	0	8,904	-8,904	0	
52+00.00	58+00.00	10,078	8,566	639	+7,927	691	
58+00.00	64+00.00	2,046	1,739	2,504	-765	3,308	
64+00.00	68+53.26	808	687	26	+661	493	
SEMINARY STREET (NORTH OF COLLEGE AVENUE)							
10+60.00	13+91.98	418	355	251	+104	538	
SEMINARY STREET (SOUTH OF COLLEGE AVENUE)							
0+60.42	3+25.57	423	359	38	+321	526	
ROCKFORD RAILROAD JUNCTION PROJECT							
•••• ESTIMATED MATERIAL		13,600	13,600	-	+13,600	-	
SUBTOTAL (SUITABLE)		33,645	31,244	30,915	+329	7,090	
UNSUITABLE MATERIAL							
MORGAN STREET/COLLEGE AVENUE							
34+26.96	40+00.00	120					699
40+00.00	46+00.00	80					835
46+00.00	52+00.00	0					0
52+00.00	58+00.00	2,094					691
58+00.00	64+00.00	896					3,308
64+00.00	68+53.26	67					493
SEMINARY STREET (NORTH OF COLLEGE AVENUE)							
10+60.00	13+91.98	51					538
SEMINARY STREET (SOUTH OF COLLEGE AVENUE)							
0+60.42	3+25.57	34					526
ROCKFORD RAILROAD JUNCTION PROJECT							
•••• ESTIMATED MATERIAL		3,400					
SUBTOTAL (UNSUITABLE)		6,742					
GRAND TOTAL							
		40,387	31,244	30,915	+329	7,090	7,090

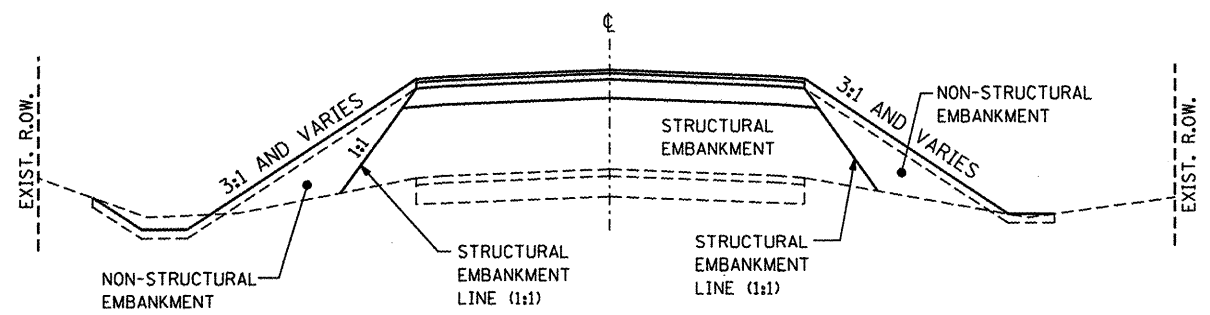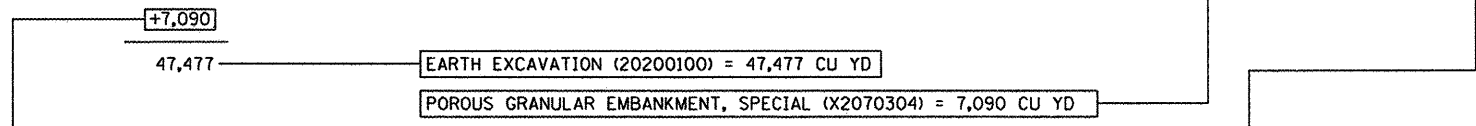

TYPICAL CROSS-SECTION

L:\ROCKFORD\0826882-D-00-0-CADD-Sheets\6-SCHEDULE OF QUANTITIES.dwg



USER NAME = Steve Prange	DESIGNED - SJP / MNB	REVISED -
PLOT SCALE = 2,0000' / IN.	DRAWN - ERD	REVISED -
PLOT DATE = 02/04/11	CHECKED - SJP	REVISED -
	DATE - 02/04/2011	REVISED -

**CITY OF ROCKFORD
MORGAN STREET BRIDGE**

SCHEDULE OF QUANTITIES	
SCALE: N.T.S.	SHEET NO. 1 OF 5 SHEETS
STA. N/A	TO STA. N/A

F.A. RTE. 5077	SECTION 99-00493-00-BR	COUNTY WINNEBAGO	TOTAL SHEETS 253	SHEET NO. 16
CONTRACT NO. 85529				
FED. ROAD DIST. NO. 2 [ILLINOIS] FED. AID PROJECT BRN-509965				