



MATCHLINE STA. 57+00.00

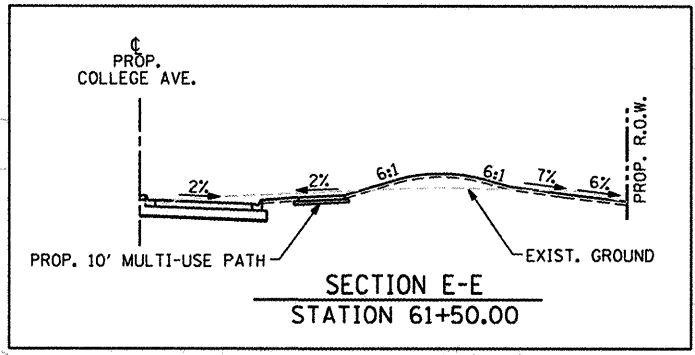

I:\v-coil\ford\08268021.dwg\cadd\_sheets\VI\_GRD\_28\_03.dwg

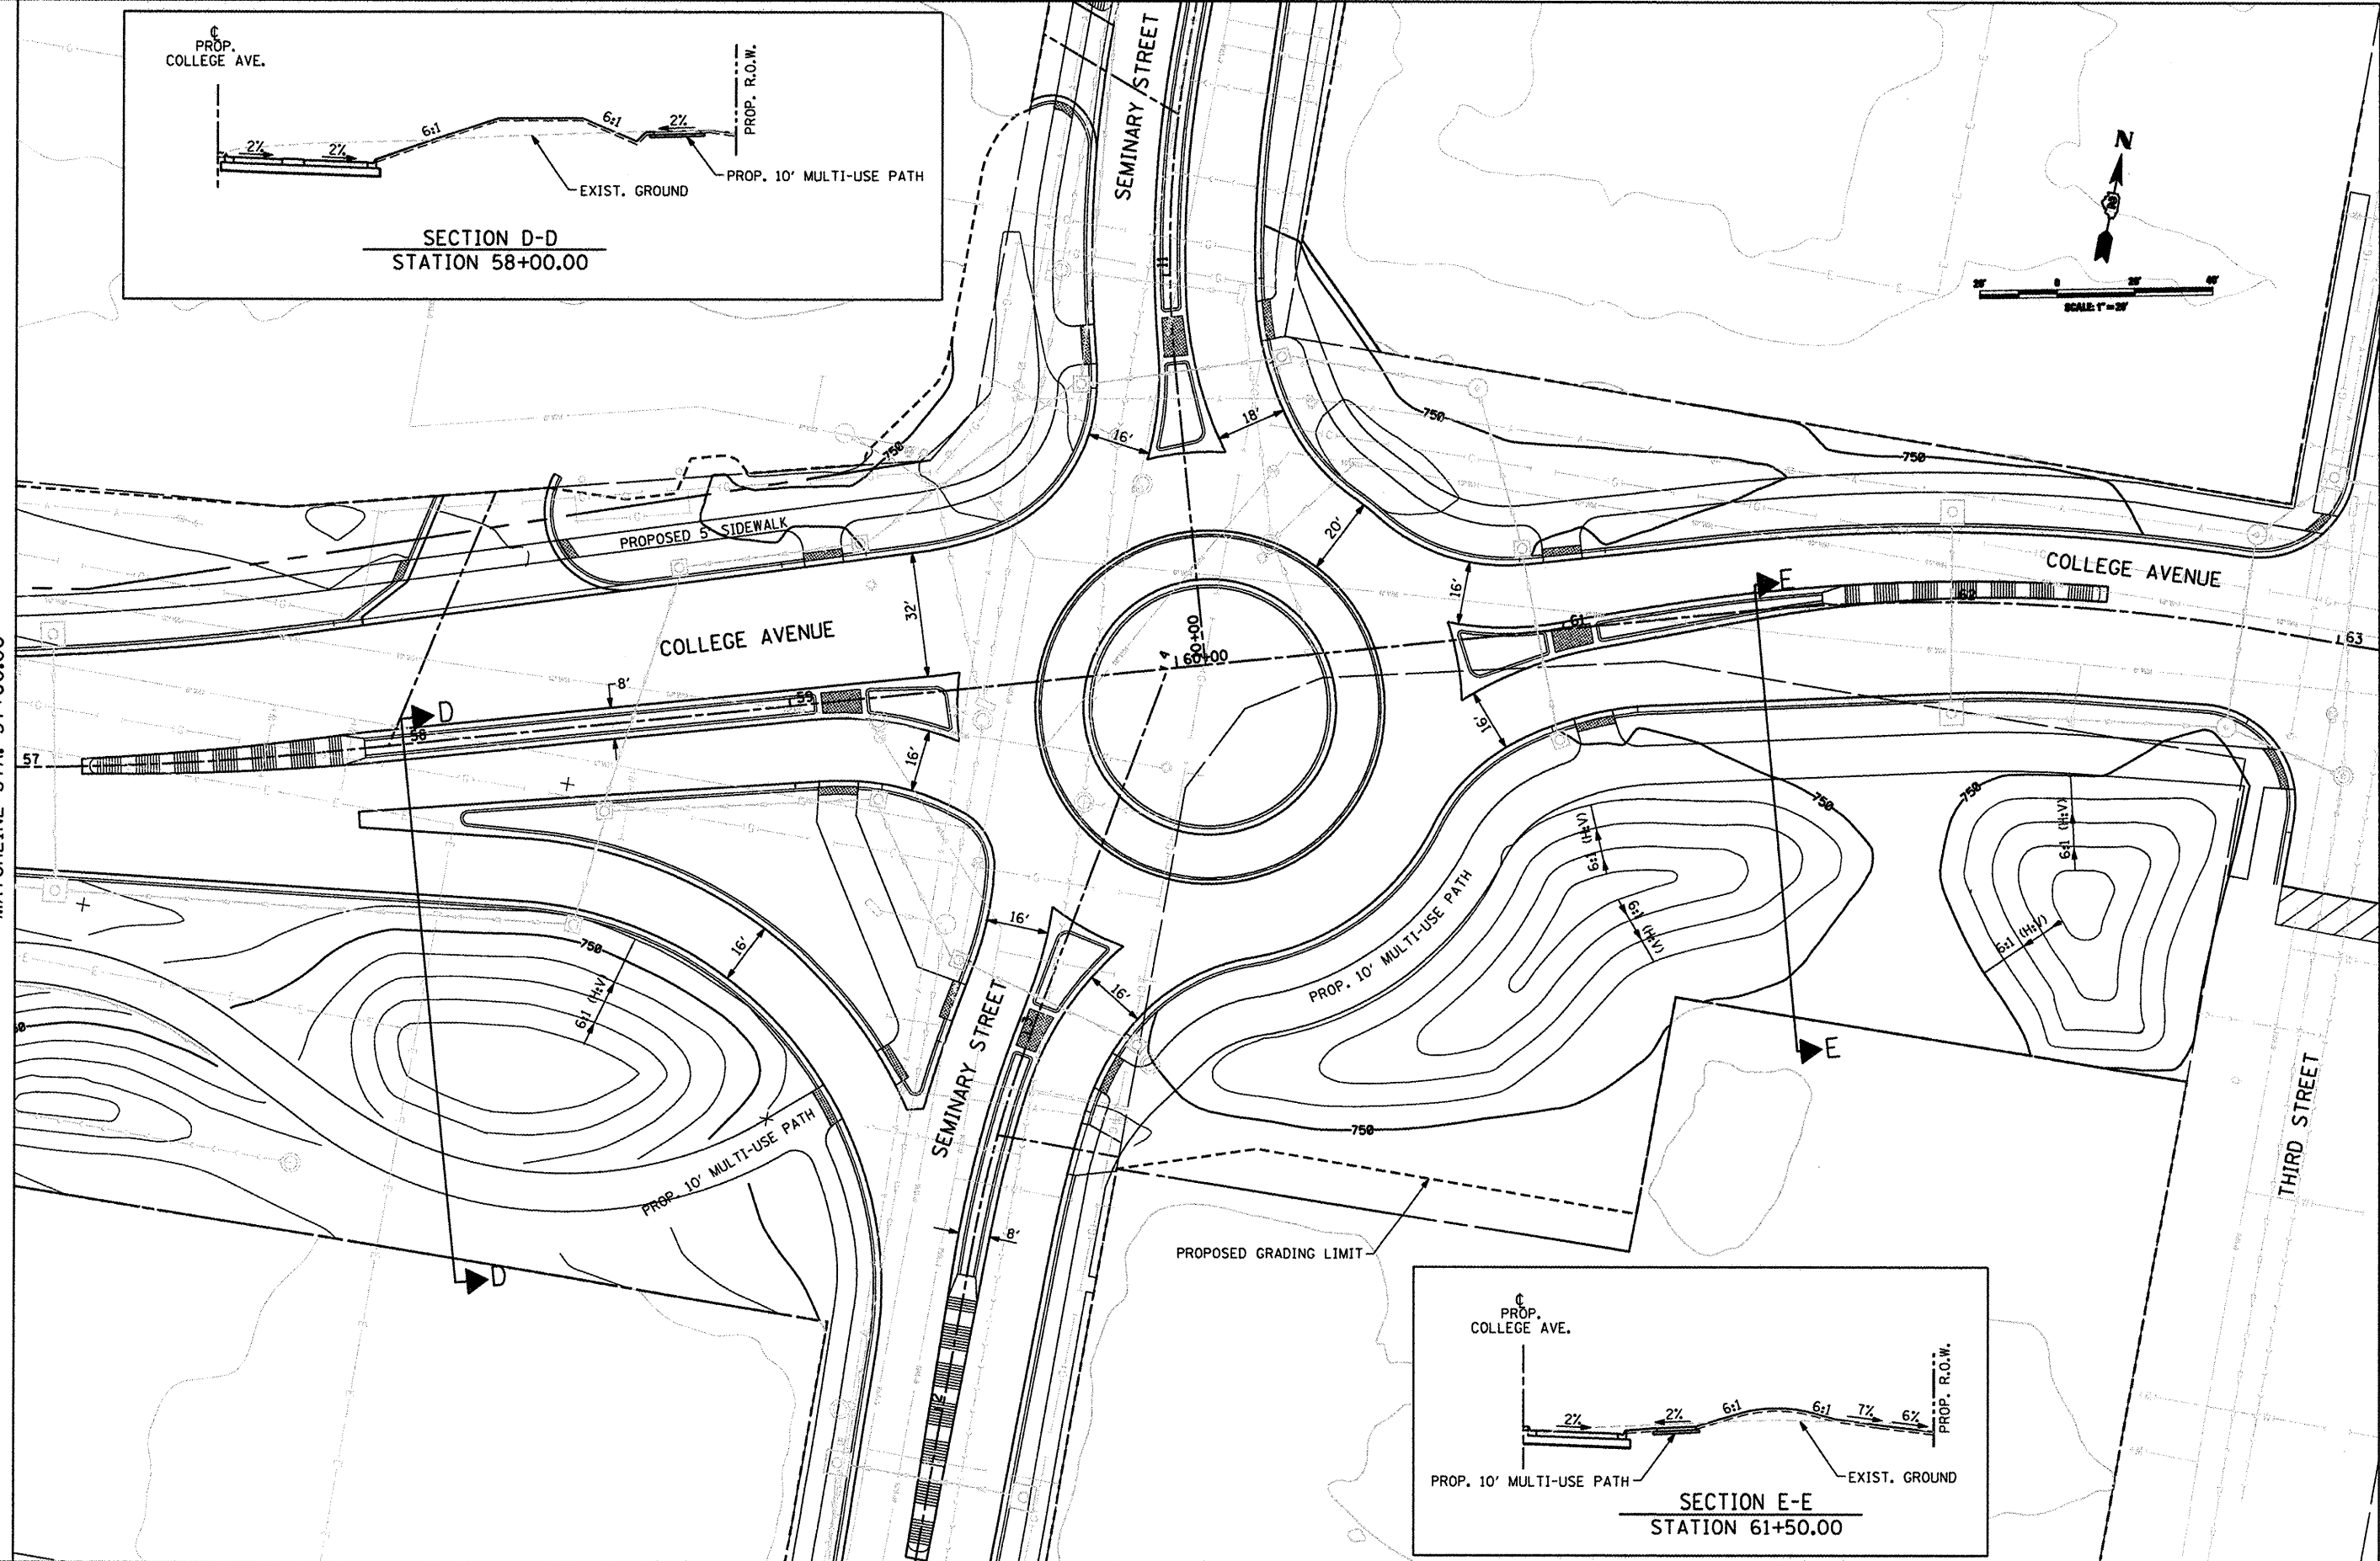

USER NAME = Steve Prange	DESIGNED - SJP / MNB	REVISED -
PLOT SCALE = 40,0000' / IN.	DRAWN - ERD	REVISED -
PLOT DATE = 02/04/11	CHECKED - SJP	REVISED -
	DATE - 02/04/2011	REVISED -

**CITY OF ROCKFORD  
MORGAN STREET BRIDGE**

<b>PROPOSED GRADING PLAN</b>	
SCALE: 1"=20'	SHEET NO. 3 OF 3 SHEETS STA. TO STA.

F.A. RTE.	SECTION	COUNTY	TOTAL SHEETS	SHEET NO.
5077	99-00493-00-BR	WINNEBAGO	253	66
CONTRACT NO. 05529				
FED. ROAD DIST. NO. 2 [ILLINOIS] FED. AID PROJECT BRM-509965				