



LEGEND			
	INLET PROTECTION, SPECIAL		SODDING, SALT TOLERANT (SEE LANDSCAPING PLANS)
	PERIMETER EROSION BARRIER		GENERAL RESTORATION EROSION CONTROL BLANKET
	TREE PROTECTION		STONE RIP RAP WITH FILTER FABRIC
	TEMPORARY DITCH CHECK		PROPOSED DRAINAGE FLOW

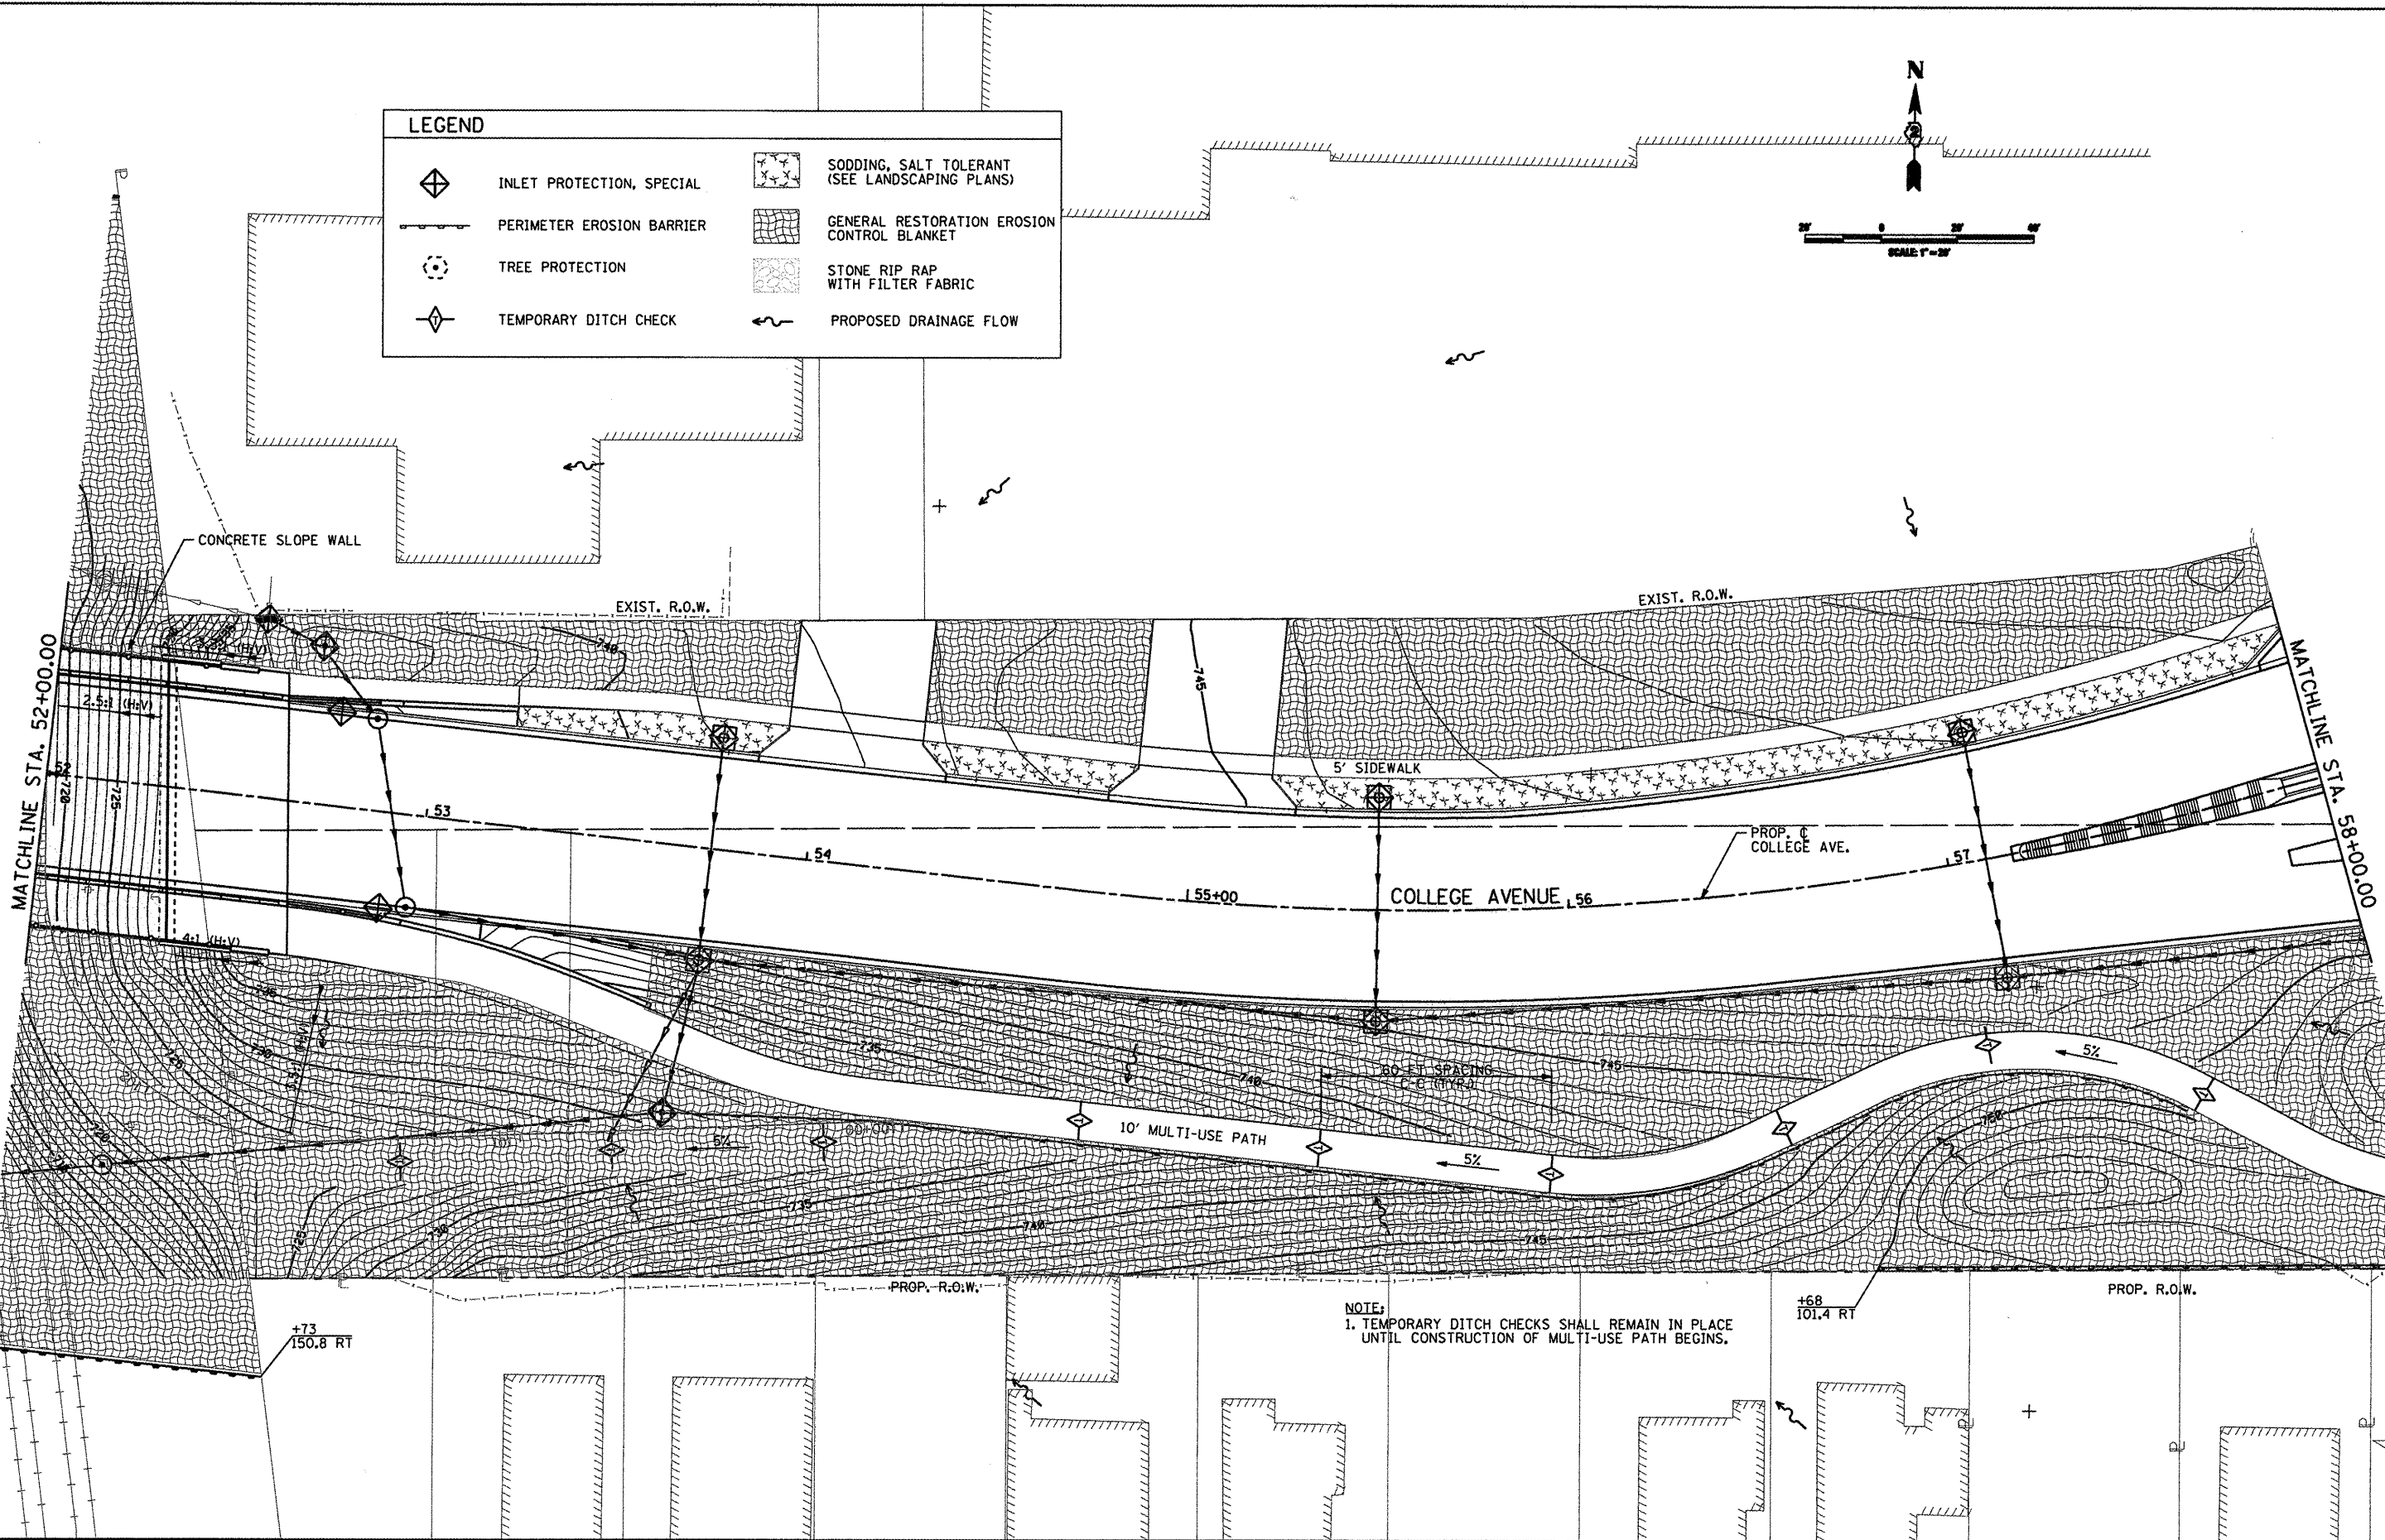

NOTE:  
1. TEMPORARY DITCH CHECKS SHALL REMAIN IN PLACE UNTIL CONSTRUCTION OF MULTI-USE PATH BEGINS.

I:\rockford\8826882\add\_sheets\ER.C.28.dwg

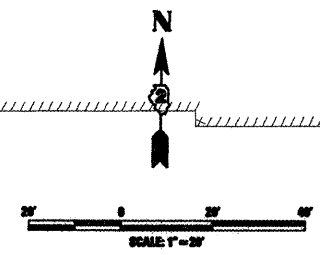

USER NAME = Steve Prange	DESIGNED - SJP / MNB	REVISED -
	DRAWN - ERD	REVISED -
PLOT SCALE = 40,0000' / IN.	CHECKED - SJP	REVISED -
PLOT DATE = 02/04/11	DATE - 02/04/2011	REVISED -

**CITY OF ROCKFORD  
MORGAN STREET BRIDGE**

**EROSION CONTROL PLAN**

SCALE: 20'-1" SHEET NO. 5 OF 10 SHEETS STA. 52+00 TO STA. 58+00

F.A. RTE.	SECTION	COUNTY	TOTAL SHEETS	SHEET NO.
5077	99-00493-00-BR	WINNEBAGO	253	71
FED. ROAD DIST. NO. 2 ILLINOIS			CONTRACT NO. 85529	
FED. AID PROJECT BRW-509(65)				