


Legend

- (SI) Denotes stringer "I"
- Denotes fixed stringer connection
- Denotes slotted stringer connection

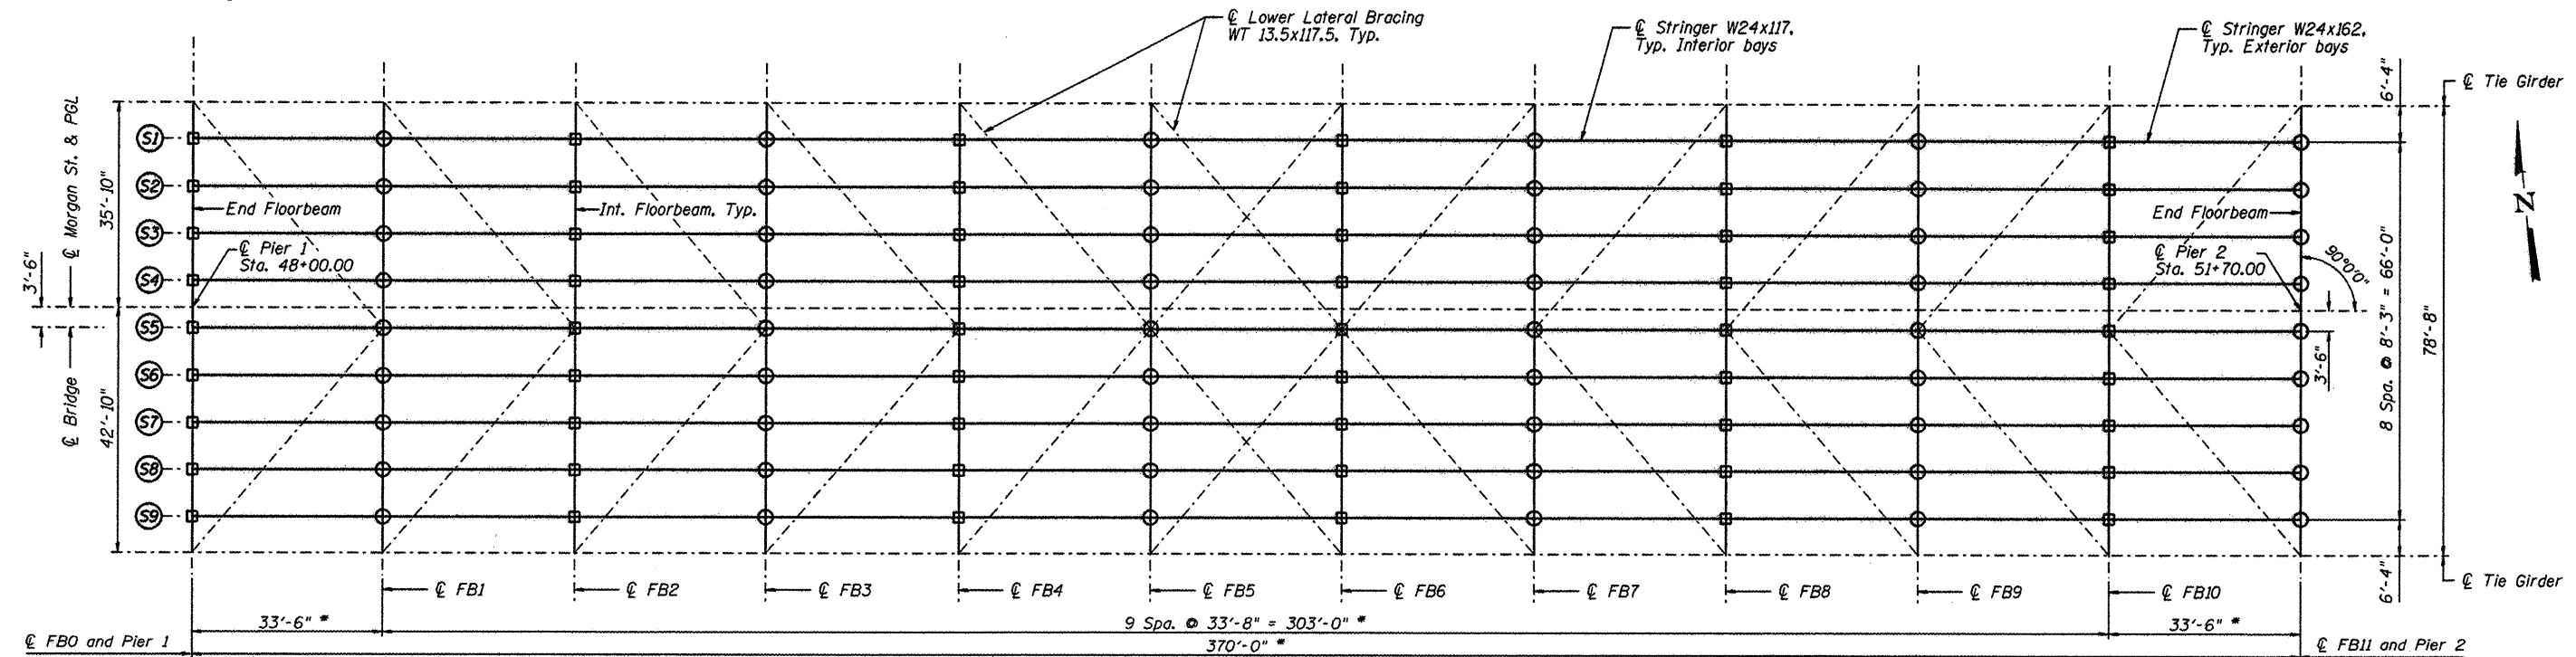


FRAMING PLAN - SPAN 2

* Dimensions are measured along Spring Line.

Notes:
 See sheet 11 of 79 for typical cross section.
 See sheets 60 and 61 of 79 for Stringer details.
 See sheets 54 and 55 of 79 for End Floorbeam details.
 See sheets 56 thru 58 of 79 for Intermediate Floorbeam details.
 See sheet 62 of 79 for Lower Lateral Bracing details.
 Stringer webs shall be placed vertical.

L:\1000\DRG\0226822.Dwg\1000_Sheets\53_Arch Framing Plan.dwg

 

HNTB

DESIGNED - PA, JJJ, BPD, CJW	REVISED -
DRAWN - GLD	REVISED -
CHECKED - RJK	REVISED -
DATE - 02/04/2011	REVISED -

**CITY OF ROCKFORD
MORGAN STREET BRIDGE**

**FRAMING PLAN - ARCH SPAN
STRUCTURE NO. 101-6108**

SCALE: SHEET NO. 53 OF 79 SHEETS STA. 47+00.74 TO STA. 52+63.50

F.A.U. RTE.	SECTION	COUNTY	TOTAL SHEETS	SHEET NO.
5077	99-00493-00-BR	WINNEBAGO	253	179
CONTRACT NO. 85529			FED. ROAD DIST. NO. 2 [ILLINOIS] FED. AID PROJECT BRN-5099165	