


RTE	SECTION	COUNTY	TOTAL SHEETS	SHEET NO
344	(46-1S&47)WRS-2	LAKE	234	45
STA.	TO STA.			
FED. ROAD DIST. NO. 7	ILLINOIS		FED. AID PROJECT	
CONTRACT NO. 60956				

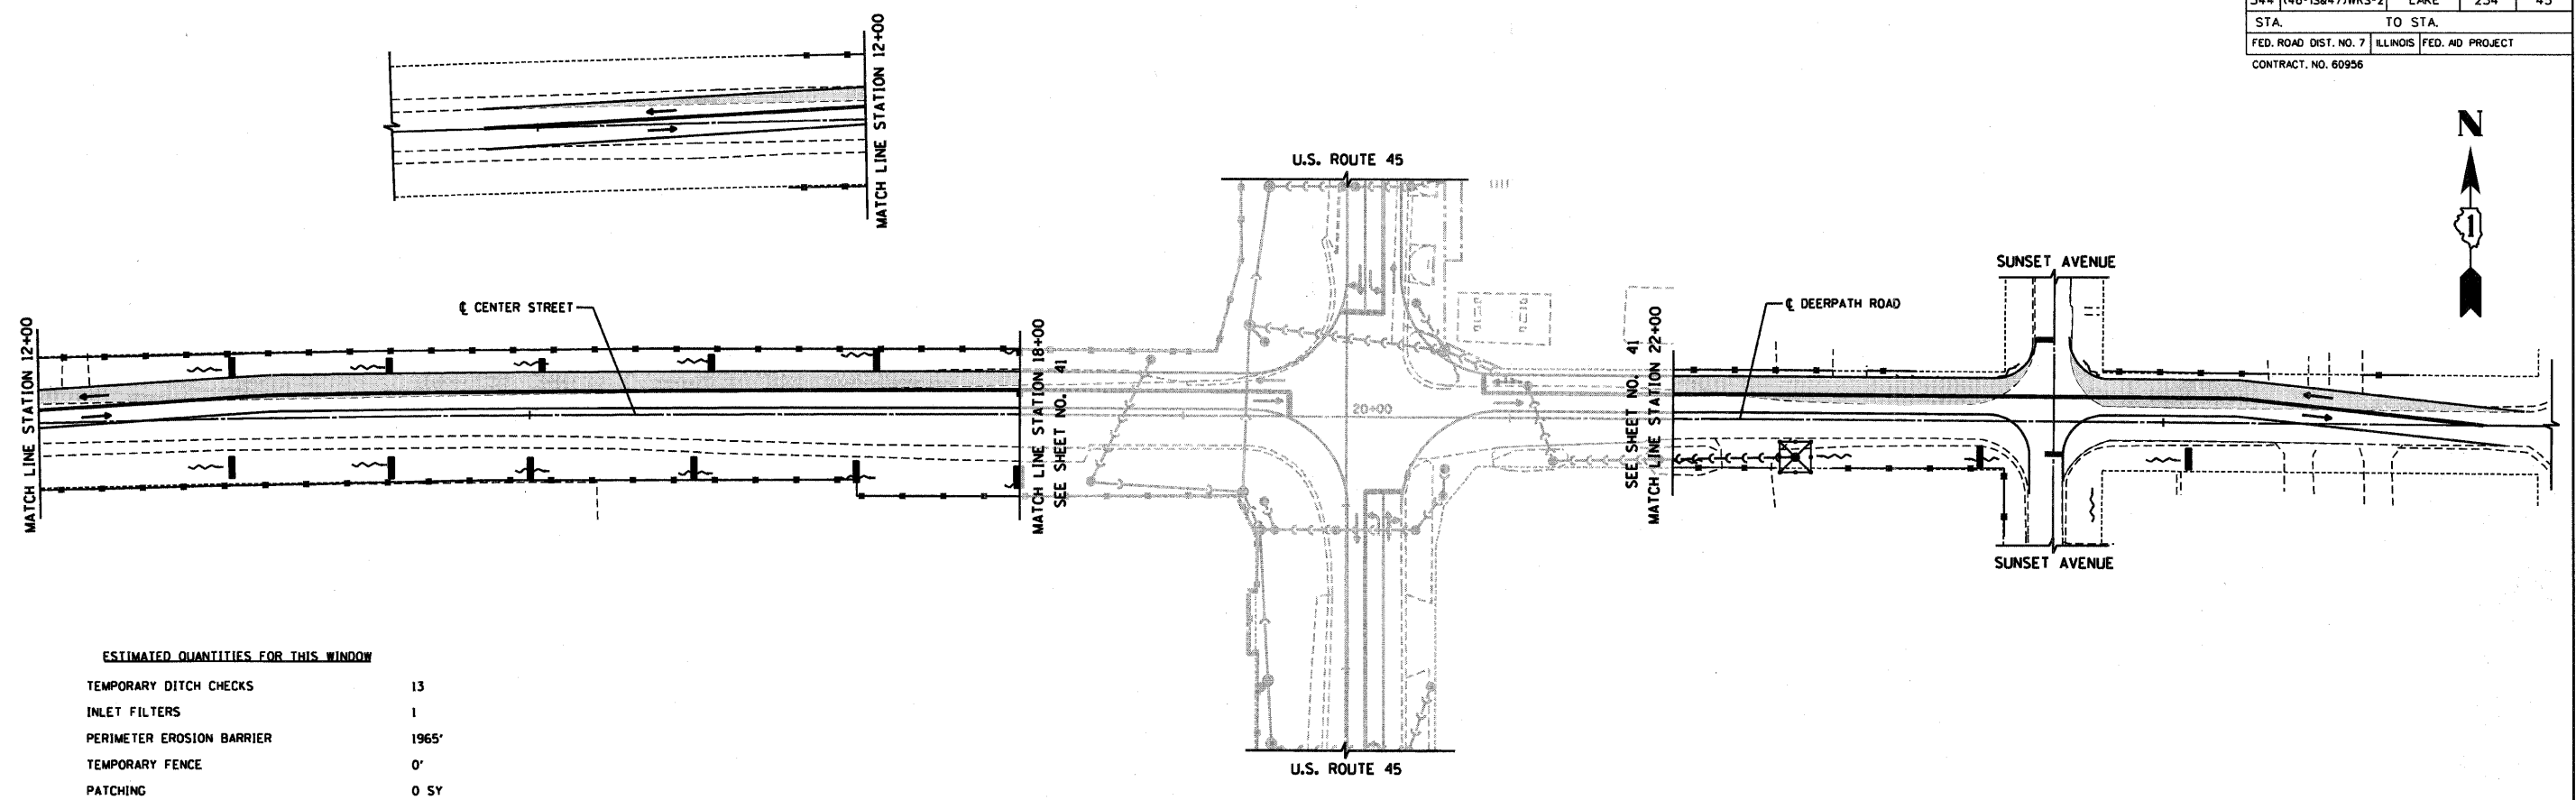


**ESTIMATED QUANTITIES FOR THIS WINDOW**

TEMPORARY DITCH CHECKS	13
INLET FILTERS	1
PERIMETER EROSION BARRIER	1965'
TEMPORARY FENCE	0'
PATCHING	0 SY

CENTER STREET/DEERPATH ROAD

**ESTIMATED QUANTITIES FOR THIS WINDOW**

TEMPORARY DITCH CHECKS	3
INLET FILTERS	15
PERIMETER EROSION BARRIER	928'
TEMPORARY FENCE	657'
PATCHING	39 SY

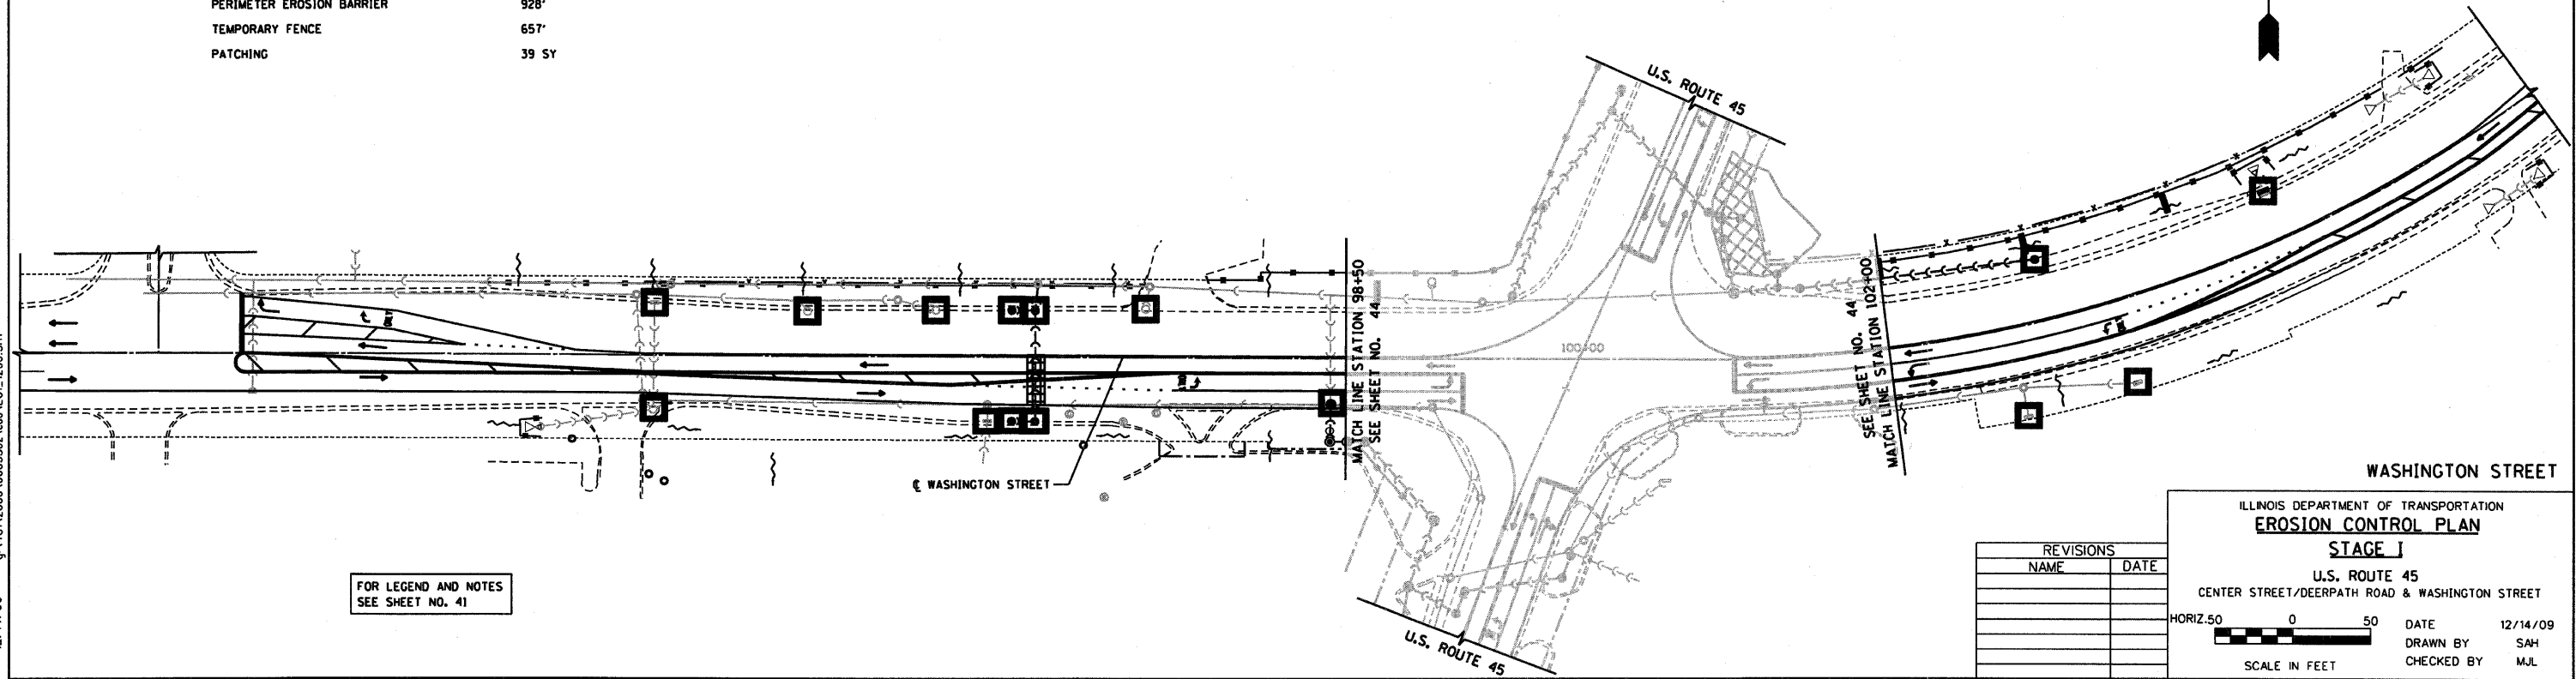

WASHINGTON STREET

FOR LEGEND AND NOTES  
SEE SHEET NO. 41

REVISIONS	
NAME	DATE

ILLINOIS DEPARTMENT OF TRANSPORTATION  
**EROSION CONTROL PLAN**  
**STAGE I**  
U.S. ROUTE 45  
CENTER STREET/DEERPATH ROAD & WASHINGTON STREET

HORIZ. 50 0 50  
SCALE IN FEET

DATE 12/14/09  
DRAWN BY SAH  
CHECKED BY MJL



12/14/09 - g:\401\2000\0005302\cadd\EC1\_1200.SHT