


RTE	SECTION	COUNTY	TOTAL SHEETS	SHEET NO
344	(46-1S&47)WRS-2	LAKE	234	46
STA.	6+50	TO STA.	18+50	
FED. ROAD DIST. NO. 7		ILLINOIS FED. AID PROJECT		
CONTRACT NO. 60956				

FOR LEGEND AND NOTES  
SEE SHEET NO. 41

**ESTIMATED QUANTITIES FOR THIS SHEET**

TEMPORARY DITCH CHECKS	6
INLET FILTERS	0
PERIMETER EROSION BARRIER	1420'
TEMPORARY FENCE	11'
PATCHING	0 SY

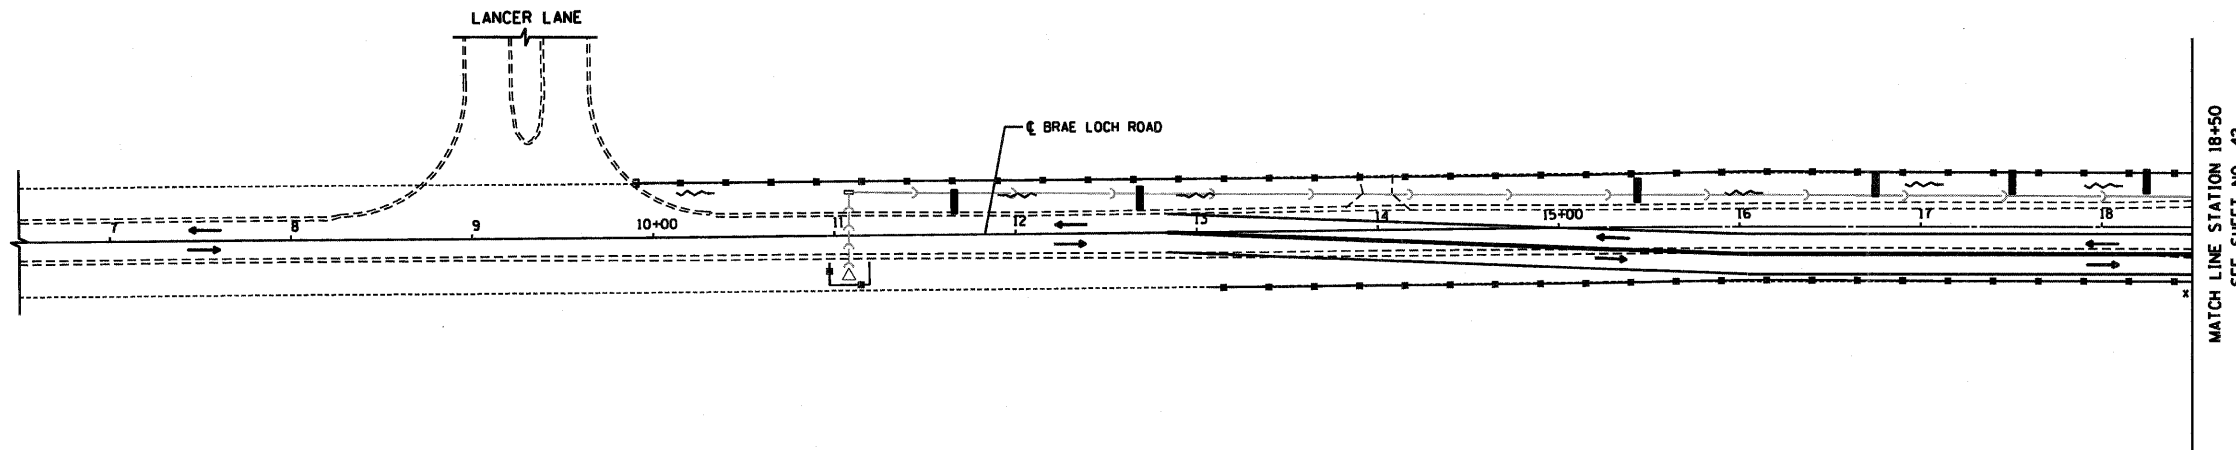

12/14/09 - g:\401\2000\0005302\cdd\ec1\_broe.sht

REVISIONS	
NAME	DATE

ILLINOIS DEPARTMENT OF TRANSPORTATION  
**EROSION CONTROL PLAN**  
**STAGE I**  
 BRAE LOCH ROAD  
 STATION 6+50 TO STATION 18+50

HORIZ. 50 0 50  
  
 SCALE IN FEET

DATE 12/14/09  
 DRAWN BY SAH  
 CHECKED BY MJL