



RTE	SECTION	COUNTY	TOTAL SHEETS	SHEET NO
344	(46-1S&47)WRS-2	LAKE	234	48
STA.	1119+50	TO STA.	1142+50	
FED. ROAD DIST. NO. 7		ILLINOIS FED. AD PROJECT		
CONTRACT NO. 60956				

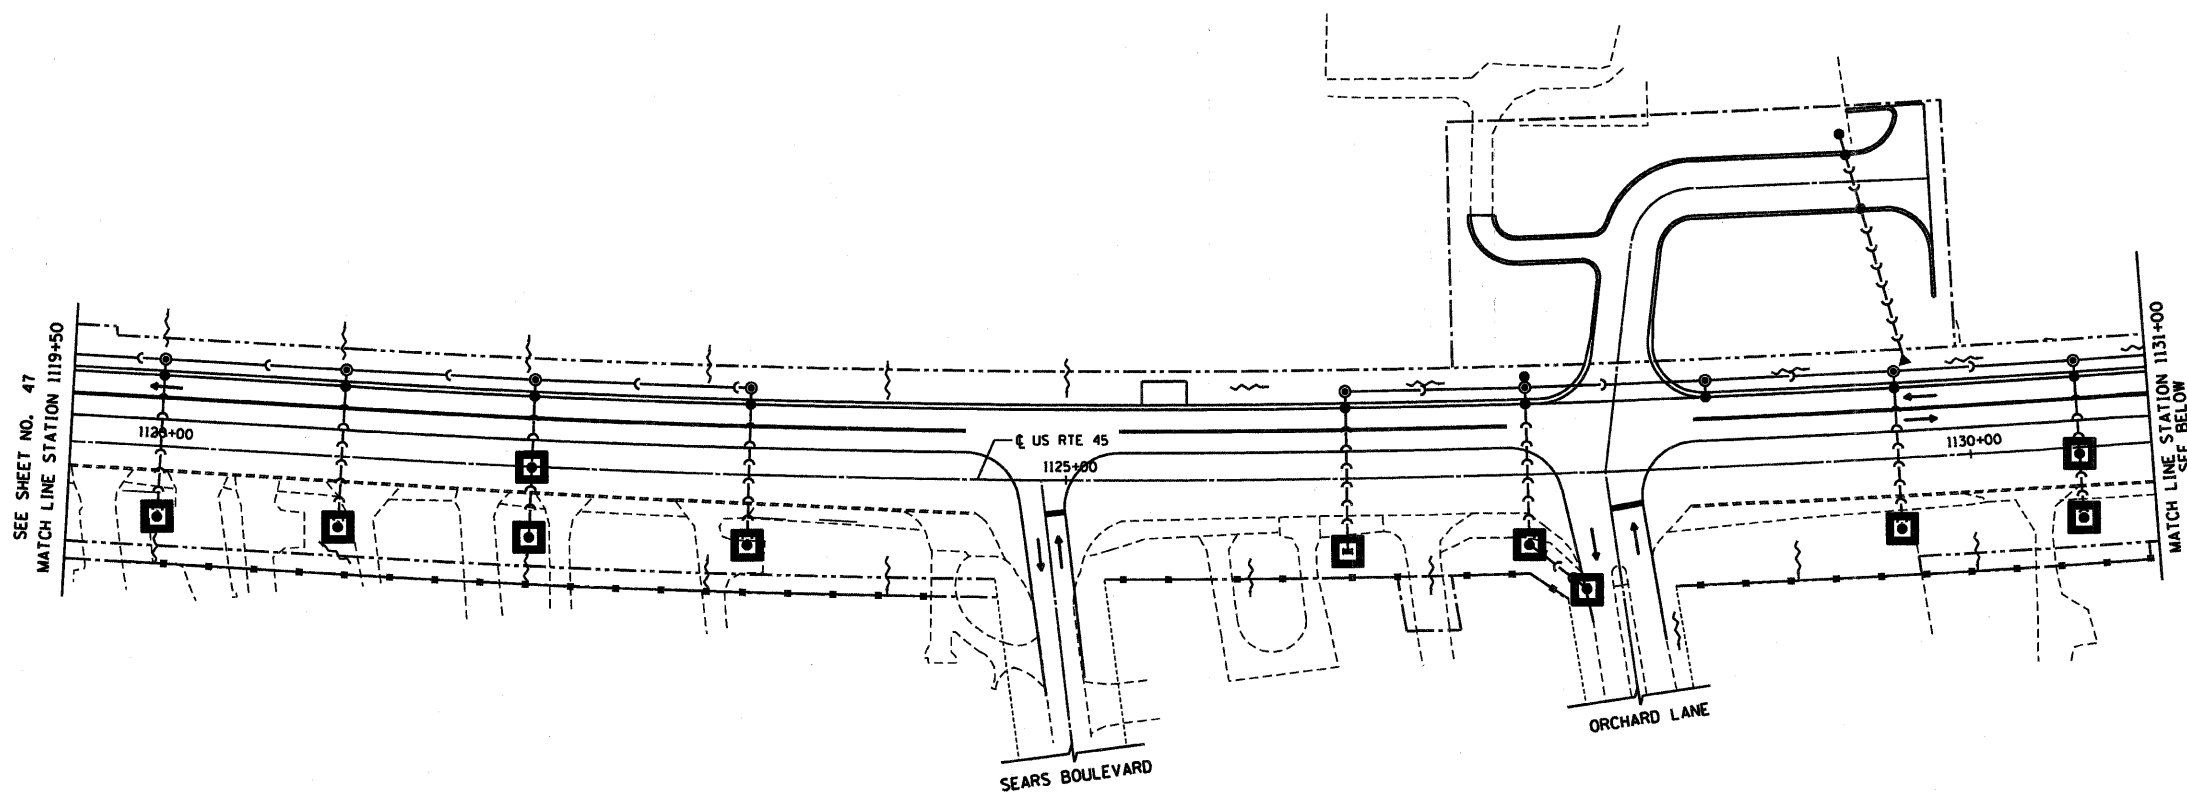

FOR LEGEND AND NOTES  
SEE SHEET NO. 41

ESTIMATED QUANTITIES FOR THIS SHEET

TEMPORARY DITCH CHECKS	0
INLET FILTERS	30
PERIMETER EROSION BARRIER	1979'
TEMPORARY FENCE	702'
PATCHING	0 SY

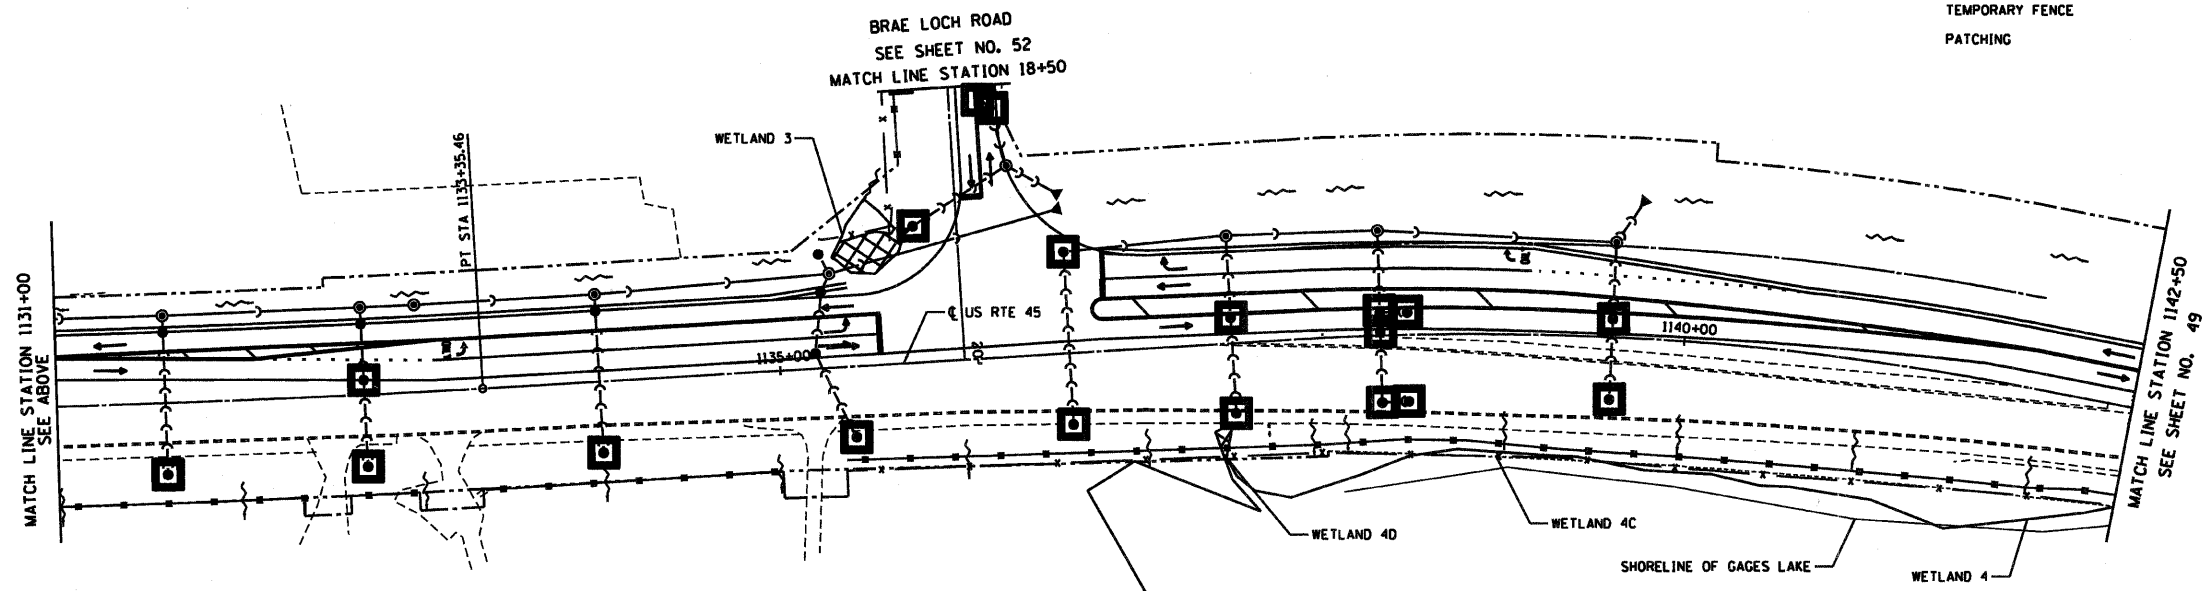

NOTE: FENCE & PERIMETER EROSION BARRIER SHALL BE PLACED PRIOR TO STUMP REMOVAL FROM STATION 1135+00 TO 1145+00 RT.

REVISIONS	
NAME	DATE

ILLINOIS DEPARTMENT OF TRANSPORTATION  
**EROSION CONTROL PLAN**  
**STAGE II**  
U.S. ROUTE 45  
STATION 1119+50 TO STATION 1142+50

HORIZ. 50 0 50 DATE 12/14/09  
DRAWN BY SAH  
CHECKED BY MJL

SCALE IN FEET



12/14/09 - g:\401\2000\00005302\cad\ec2\_11950.shl