


RTE	SECTION	COUNTY	TOTAL SHEETS	SHEET NO
344	(46-1S&47)WRS-2	LAKE	234	52
STA.	6+50	TO STA.	18+50	
FED. ROAD DIST. NO. 7		ILLINOIS FED. AID PROJECT		
CONTRACT NO. 60956				

FOR LEGEND AND NOTES
SEE SHEET NO. 41

ESTIMATED QUANTITIES FOR THIS SHEET

TEMPORARY DITCH CHECKS	6
INLET FILTERS	0
PERIMETER EROSION BARRIER	574'
TEMPORARY FENCE	0'
PATCHING	0 SY

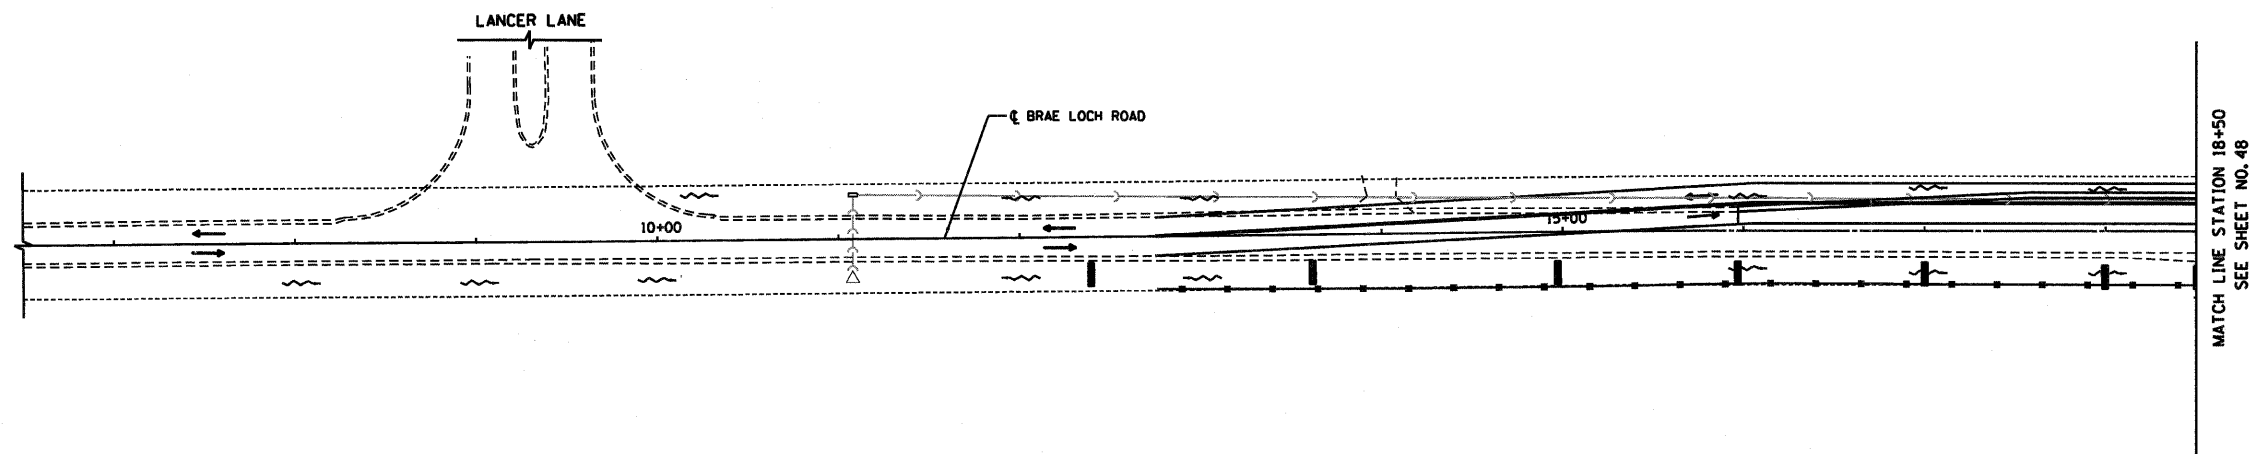

Tran Systems

12/14/09 - g:\401\2000\0005302\cod\ec2_brae.sht

REVISIONS	
NAME	DATE

ILLINOIS DEPARTMENT OF TRANSPORTATION
EROSION CONTROL PLAN
STAGE II
 BRAE LOCH ROAD
 STATION 6+50 TO STATION 18+50

HORIZ. 50 0 50

 SCALE IN FEET

DATE 12/14/09
 DRAWN BY SAH
 CHECKED BY MJL