



RTE	SECTION	COUNTY	TOTAL SHEETS	SHEET NO
344	(46-1S&47)WRS-2	LAKE	234	112
STA. 1142+50		TO STA. 1165+50		
FED. ROAD DIST. NO. 7		ILLINOIS	FED. AD PROJECT	
CONTRACT NO. 80956				

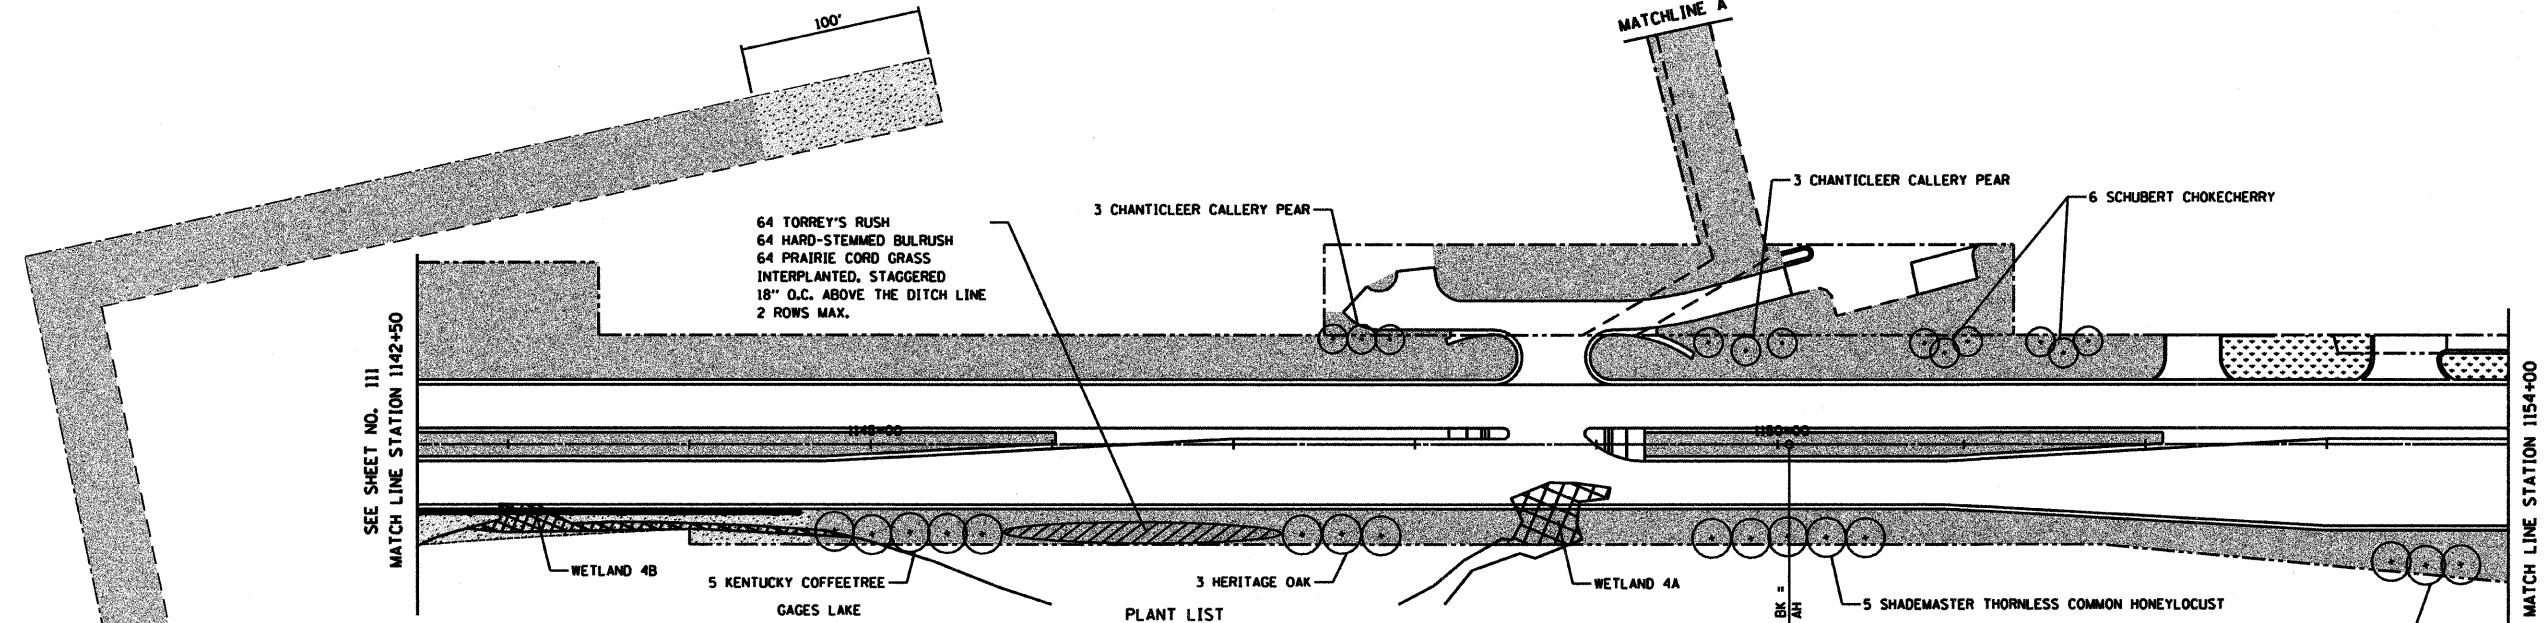


**PLANT LIST**

Item	Common Name	Size		
<b>Shade Trees</b>				
3	ACER MIYABEI MORTON	STATE STREET MIYABE MAPLE	2-1/2" BB	EACH
4	AESCULUS FLAVEA	YELLOW SWEET BUCKEYE	2-1/2" BB	EACH
0	CATALPA SPECIOSA	NORTHERN CATALPA	2-1/2" BB	EACH
4	CELTIS OCCIDENTALIS	COMMON HACKBERRY	2-1/2" BB	EACH
5	GLEDITSIA TRIACANTHOS INERMIS SHADEMASTER	SHADEMASTER THORNLESS COMMON HONEYLOCUST	2-1/2" BB	EACH
8	GYMNOCLADUS DIOICUS	KENTUCKY COFFEETREE	2-1/2" BB	EACH
0	JUGLANS NIGRA	BLACK WALNUT	2-1/2" BB	EACH
2	QUERCUS MACROCARPA	BURR OAK	2-1/2" BB	EACH
3	QUERCUS X MACDANIELLI CLEMENS	HERITAGE OAK	2" BB	EACH
0	ULMUS CARPINIFOLIA MORTON	ACCOLADE ELM	2-1/2" BB	EACH
<b>Intermediate Trees</b>				
0	CRATAEGUS CRUSGALLI INERMIS	THORNLESS COCKSPUR HAWTHORN	2-1/2" BB	EACH
0	MALUS ADAMS	ADAMS CRABAPPLE	2-1/2" BB	EACH
0	MALUS PRAIRIFIRE	PRAIRIEFIRE CRABAPPLE	2-1/2" BB	EACH
0	MALUS RED JEWEL	RED JEWEL CRABAPPLE	2-1/2" BB	EACH
0	MALUS SARGENTII	SARGENT CRABAPPLE	2" BB	EACH
6	PRUNUS VIRGINIANA SCHUBERT	SCHUBERT CHOKECHERRY	2" BB	EACH
6	PYRUS CALLERYANA CHANTICLEER	CHANTICLEER CALLERY PEAR	2-1/2" BB	EACH
0	SYRINGA PEKINENSIS MORTON	CHINA SNOW PEKING LILAC	2-1/2" BB	EACH
5	SYRINGA PATULA MISS KIM	IVORY SILK JAPANESE TREE LILAC	2-1/2" BB	EACH
0	MALUS PURPLE PRINCE	PURPLE PRINCE CRABAPPLE	2" BB	EACH
<b>Shrubs</b>				
0	SYRINGA PATULA 'MISS KIM'	MISS KIM MANCHURIAN LILAC	30" BB	EACH
<b>PERENNIAL PLANTS</b>				
64	JUNCLUS TORREYI	TORREY'S RUSH	-	PLUGS
64	SCIRPUS ACUTUS	HARD-STEMMED BULRUSH	-	PLUGS
64	SPARTINA PECTINATA	PRAIRIE CORD GRASS	-	PLUGS

- LEGEND**
- SODDING - SALT TOLERANT FURNISH AND PLACE TOPSOIL, 4" FERTILIZER (ONLY NITROGEN AND POTASSIUM - DO NOT USE PHOSPHORUS)
  - SEEDING - CLASS 2A EROSION CONTROL BLANKET TOPSOIL FURNISH AND PLACE, 24" (IN MEDIANS) TOPSOIL FURNISH AND PLACE, 4" (ELSEWHERE) FERTILIZER (ONLY NITROGEN AND POTASSIUM - DO NOT USE PHOSPHORUS)
  - SEEDING - CLASS 4 COMPOST FURNISH AND PLACE, 4"
  - PROPOSED SHADE TREE
  - PROPOSED INTERMEDIATE TREE
  - PROPOSED SHRUB
  - PROPOSED PERENNIAL PLANTS

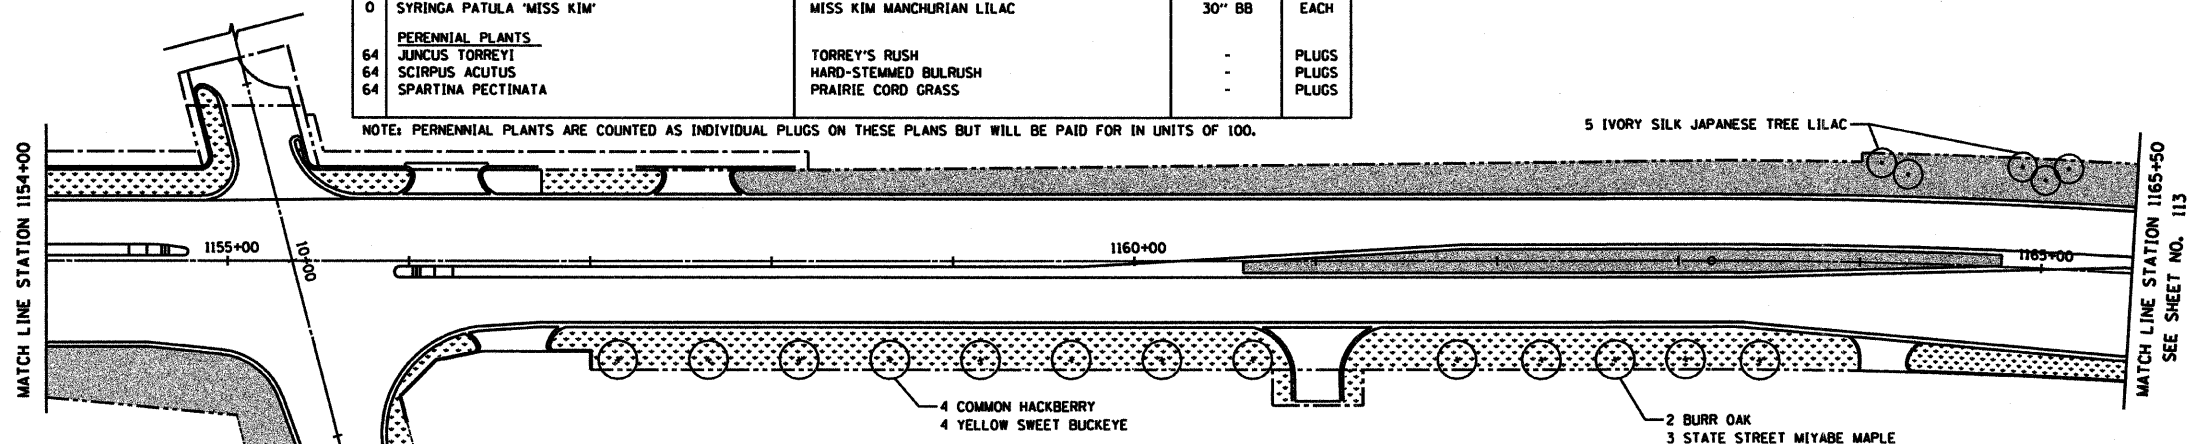

NOTE: PERENNIAL PLANTS ARE COUNTED AS INDIVIDUAL PLUGS ON THESE PLANS BUT WILL BE PAID FOR IN UNITS OF 100.

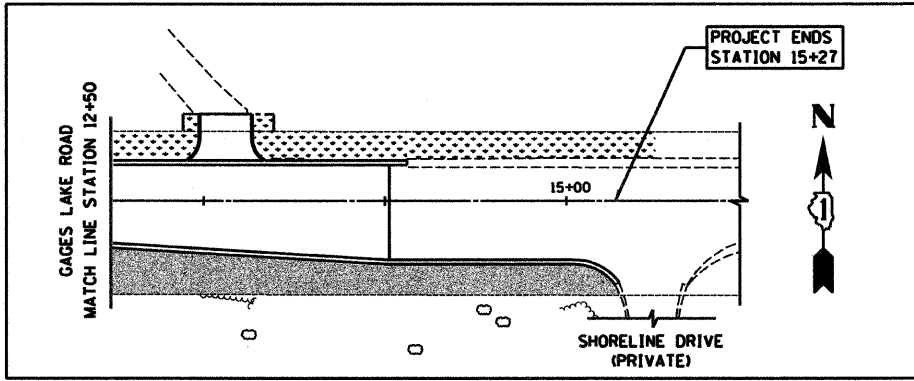

REVISIONS	
NAME	DATE

ILLINOIS DEPARTMENT OF TRANSPORTATION  
**LANDSCAPING PLAN**  
 U.S. ROUTE 45  
 STATION 1142+50 TO STATION 1165+50

HORIZ. 50 0 50  
 SCALE IN FEET

DATE 4/2/10  
 DRAWN BY SAH  
 CHECKED BY TSB