



LEGEND

- SODDING - SALT TOLERANT FURNISH AND PLACE TOPSOIL, 4" FERTILIZER (ONLY NITROGEN AND POTASSIUM - DO NOT USE PHOSPHORUS)
- SEEDING - CLASS 2A EROSION CONTROL BLANKET TOPSOIL FURNISH AND PLACE, 24" (IN MEDIANS) TOPSOIL FURNISH AND PLACE, 4" (ELSEWHERE) FERTILIZER (ONLY NITROGEN AND POTASSIUM - DO NOT USE PHOSPHORUS)
- SEEDING - CLASS 4 COMPOST FURNISH AND PLACE, 4"
- PROPOSED SHADE TREE
- PROPOSED INTERMEDIATE TREE
- PROPOSED SHRUB
- PROPOSED PERENNIAL PLANTS

NOTE: SEE SHEETS 110 TO 113 FOR MEDIAN PLANTING PLANS

Item	Common Name	Size	Unit
Shade Trees			
0	ACER MIYABEI MORTON	STATE STREET MIYABE MAPLE	2-1/2" BB EACH
0	AESCULUS FLAVEA	YELLOW SWEET BUCKEYE	2-1/2" BB EACH
0	CATALPA SPECIOSA	NORTHERN CATALPA	2-1/2" BB EACH
0	CELTIS OCCIDENTALIS	COMMON HACKBERRY	2-1/2" BB EACH
0	GLEDTISIA TRIACANTHOS INERMIS SHADEMASTER	SHADEMASTER THORNLESS COMMON HONEYLOCUST	2-1/2" BB EACH
0	GYMNOCLADUS DIOICUS	KENTUCKY COFFEETREE	2-1/2" BB EACH
0	JUGLANS NIGRA	BLACK WALNUT	2-1/2" BB EACH
3	QUERCUS MACROCARPA	BURR OAK	2-1/2" BB EACH
3	QUERCUS X MACDANIELLI CLEMONS	HERITAGE OAK	2" BB EACH
0	ULMUS CARPINIFOLIA MORTON	ACCOLADE ELM	2-1/2" BB EACH
Intermediate Trees			
5	CRATAEGUS CRUGALLI INERMIS	THORNLESS COCKSPUR HAWTHORN	2-1/2" BB EACH
6	MALUS ADAMS	ADAMS CRABAPPLE	2-1/2" BB EACH
0	MALUS PRAIRIFIRE	PRAIRIEFIRE CRABAPPLE	2-1/2" BB EACH
6	MALUS RED JEWEL	RED JEWEL CRABAPPLE	2-1/2" BB EACH
0	MALUS SARGENTII	SARGENT CRABAPPLE	2" BB EACH
0	PRUNUS VIRGINIANA SCHUBERT	SCHUBERT CHOKECHERRY	2" BB EACH
0	PYRUS CALLERYANA CHANTICLEER	CHANTICLEER CALLERY PEAR	2-1/2" BB EACH
0	SYRINGA PEKINENSIS MORTON	CHINA SNOW PEKING LILAC	2-1/2" BB EACH
0	SYRINGA PATULA MISS KIM	IVORY SILK JAPANESE TREE LILAC	2-1/2" BB EACH
0	MALUS PURPLE PRINCE	PURPLE PRINCE CRABAPPLE	2" BB EACH
Shrubs			
0	SYRINGA PATULA 'MISS KIM'	MISS KIM MANCHURIAN LILAC	30" BB EACH
PERENNIAL PLANTS			
64	JUNCLUS TORREYI	TORREY'S RUSH	- PLUGS
64	SCIRPUS ACUTUS	HARD-STEMMED BULRUSH	- PLUGS
64	SPARTINA PECTINATA	PRAIRIE CORD GRASS	- PLUGS

NOTE: PERENNIAL PLANTS ARE COUNTED AS INDIVIDUAL PLUGS ON THESE PLANS BUT WILL BE PAID FOR IN UNITS OF 100.

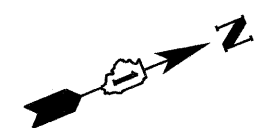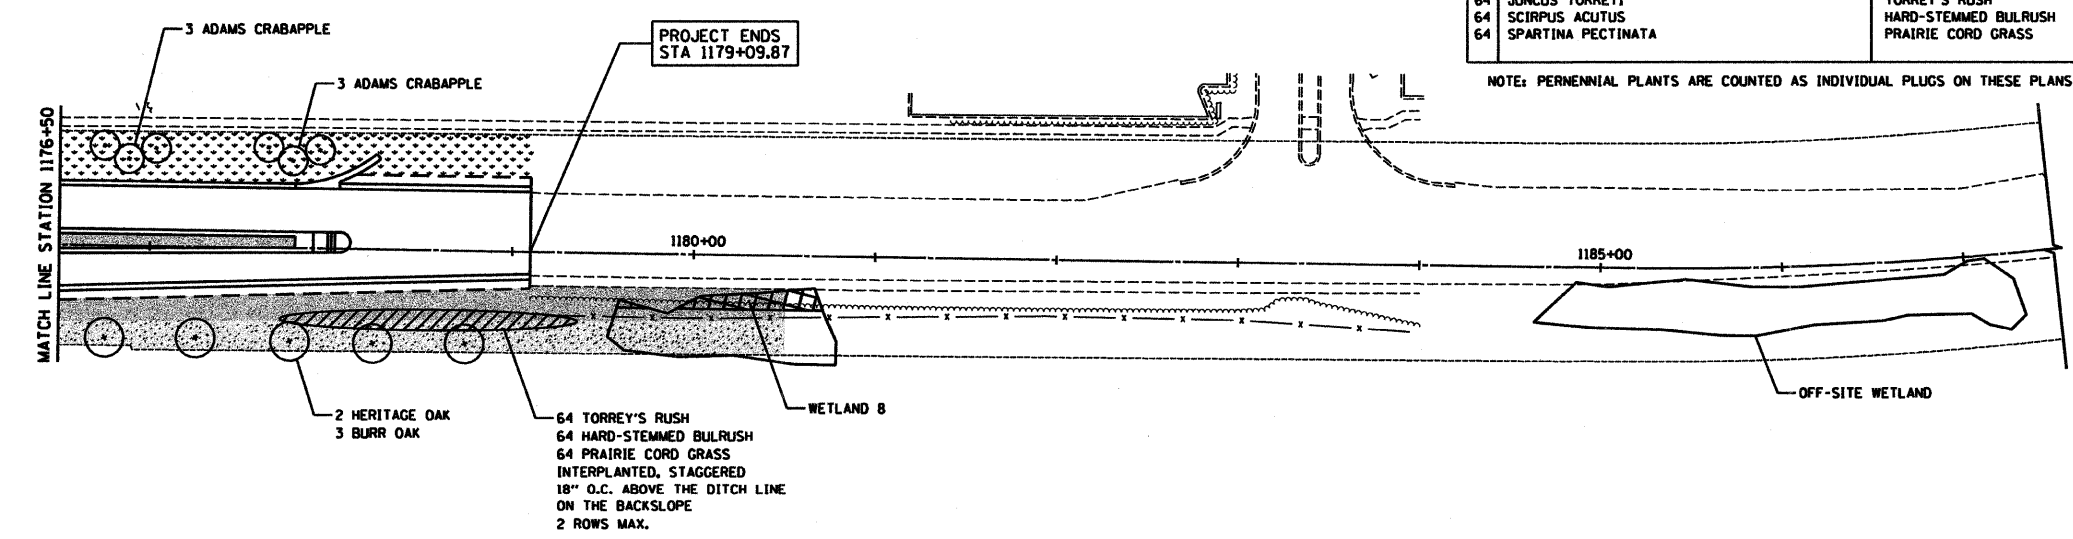

REVISIONS	
NAME	DATE

ILLINOIS DEPARTMENT OF TRANSPORTATION
LANDSCAPING PLAN
 U.S. ROUTE 45
 STATION 1165+50 TO STATION 1179+09.87

HORIZ. 50 0 50
 SCALE IN FEET

DATE 4/2/10
 DRAWN BY SAH
 CHECKED BY TSB