



RTE	SECTION	COUNTY	TOTAL SHEETS	SHEET NO
344	(46-15&47)WRS-2	LAKE	234	114
STA.		TO STA.		
FED. ROAD DIST. NO. 7		ILLINOIS FED. AID PROJECT		
CONTRACT NO. 60956				

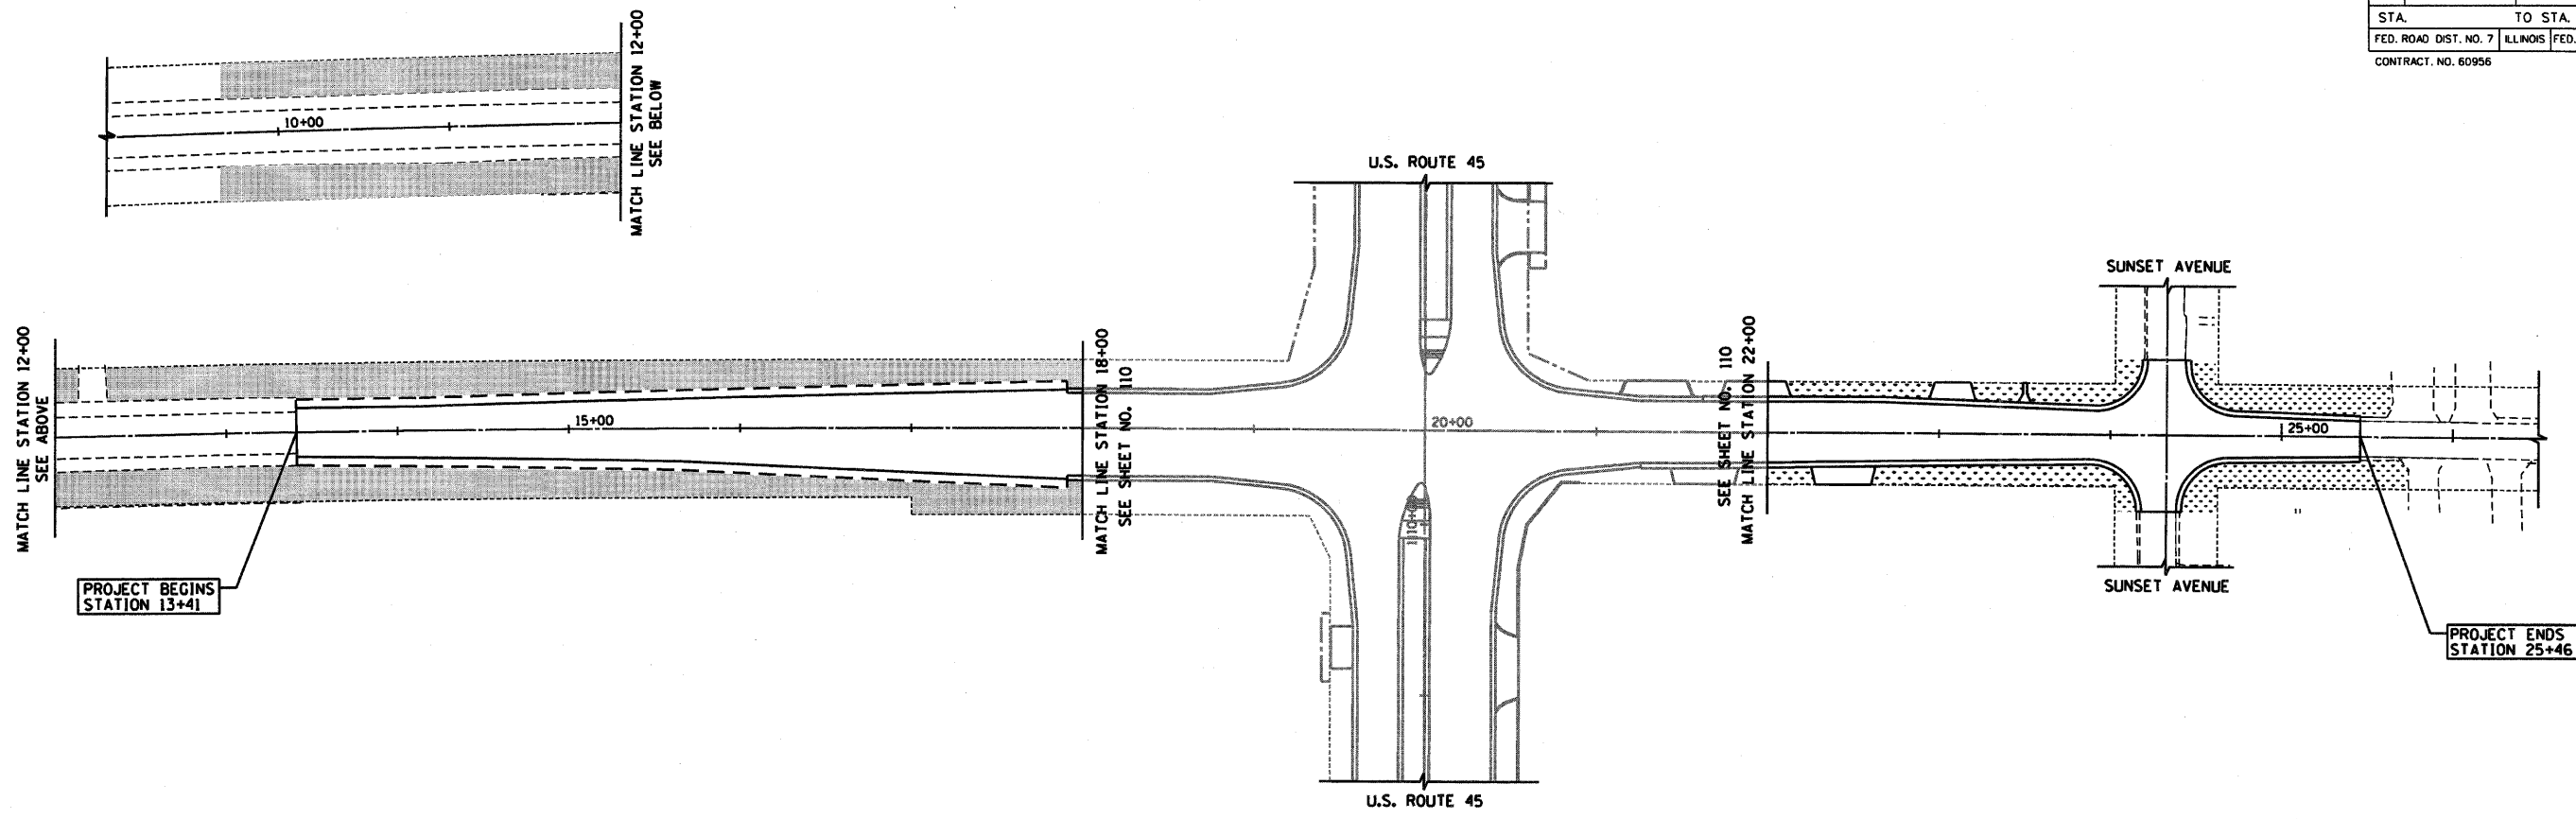

CENTER STREET/DEERPATH ROAD

- LEGEND**
- SODDING - SALT TOLERANT
FURNISH AND PLACE TOPSOIL, 4"
FERTILIZER (ONLY NITROGEN AND POTASSIUM - DO NOT USE PHOSPHORUS)
 - SEEDING - CLASS 2A
EROSION CONTROL BLANKET
TOPSOIL FURNISH AND PLACE, 24" (IN MEDIANS)
TOPSOIL FURNISH AND PLACE, 4" (ELSEWHERE)
FERTILIZER (ONLY NITROGEN AND POTASSIUM - DO NOT USE PHOSPHORUS)
 - SEEDING - CLASS 4
COMPOST FURNISH AND PLACE, 4"
 - PROPOSED SHADE TREE
 - PROPOSED INTERMEDIATE TREE
 - PROPOSED SHRUB

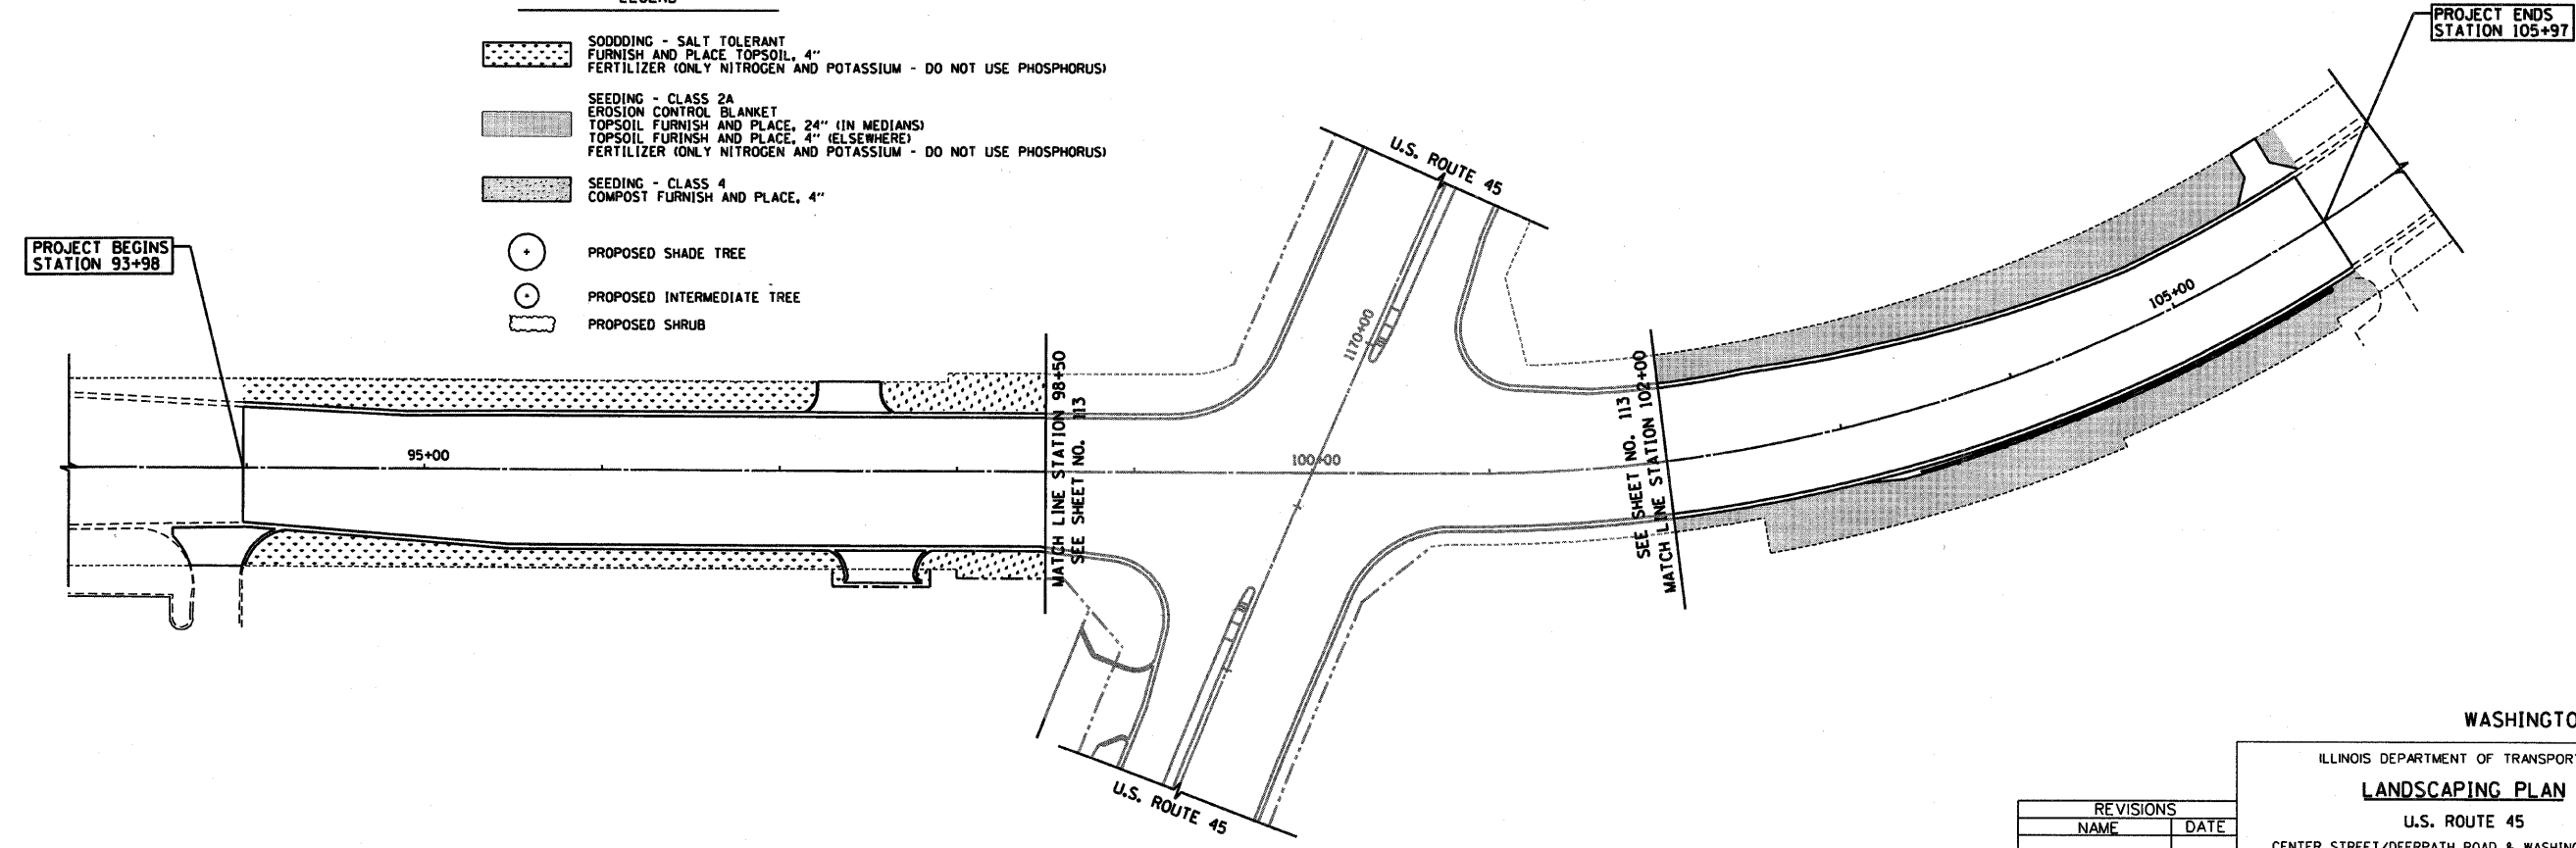

WASHINGTON STREET

REVISIONS	
NAME	DATE

ILLINOIS DEPARTMENT OF TRANSPORTATION
LANDSCAPING PLAN
 U.S. ROUTE 45
 CENTER STREET/DEERPATH ROAD & WASHINGTON STREET

HORIZ. 50 0 50

 SCALE IN FEET

DATE 12/14/09
 DRAWN BY SAH
 CHECKED BY TSB



12/14/09 - g:\401\2000\0005302\card\ls_1200.shl