


FOR LEGEND AND NOTES
SEE SHEET NO. 79



STAGE IA, IB & IC EROSION CONTROL
MAINTAIN EROSION CONTROL INSTALLED
IN STAGE I. STAGE IA, IB, & IC NOT SHOWN

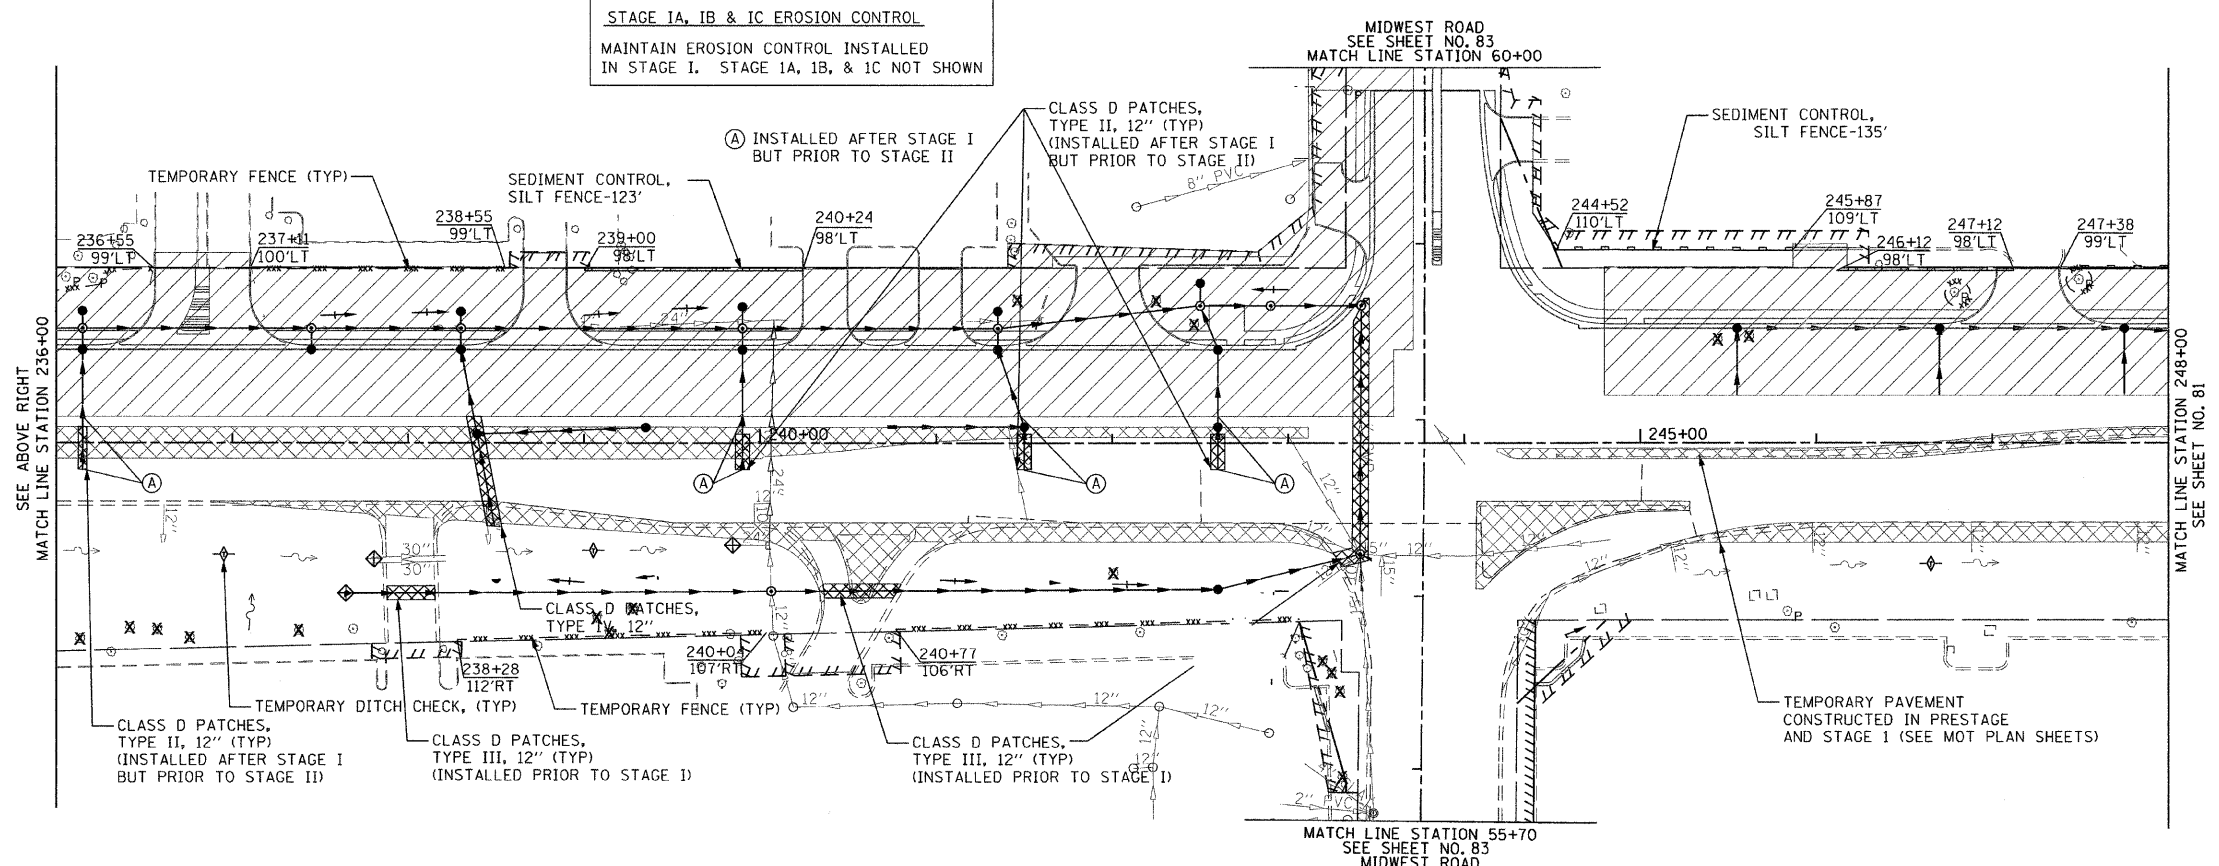

FILE NAME: P:\2007\ME07281\22nd.Street\Cadd\Sta\0160D12-SHT-EROSI02.dgn
 PLOT SCALE: 50.00000 / IN.
 USER NAME: Millennium Engineering

200 22ND Street, Suite 216, Lombard, IL 60148
 630.705.0110 voice, 630.839.2566 fax
 www.millenniaeng.com
MILLENNIA ENGINEERING

DESIGNED	- TVN	REVISED	-
DRAWN	- TVN	REVISED	-
CHECKED	- RPD	REVISED	-
DATE	- 12/04/2009	REVISED	-

STATE OF ILLINOIS
DEPARTMENT OF TRANSPORTATION

**22nd STREET EROSION CONTROL PLAN
STAGE I**

SCALE: 1"=50' SHEET NO. 80 OF 362 SHEETS STA. 224+00 TO STA. 248+00

F.A.U. RTE.	SECTION	COUNTY	TOTAL SHEETS	SHEET NO.
1453	55WRS	DUPAGE	362	80
CONTRACT NO. 60D12				

FED. ROAD DIST. NO. 7 ILLINOIS FED. AID PROJECT
 P:\2007\ME07281\22nd.Street\Cadd\Sta\0160D12-SHT-EROSI02.dgn

ER102