
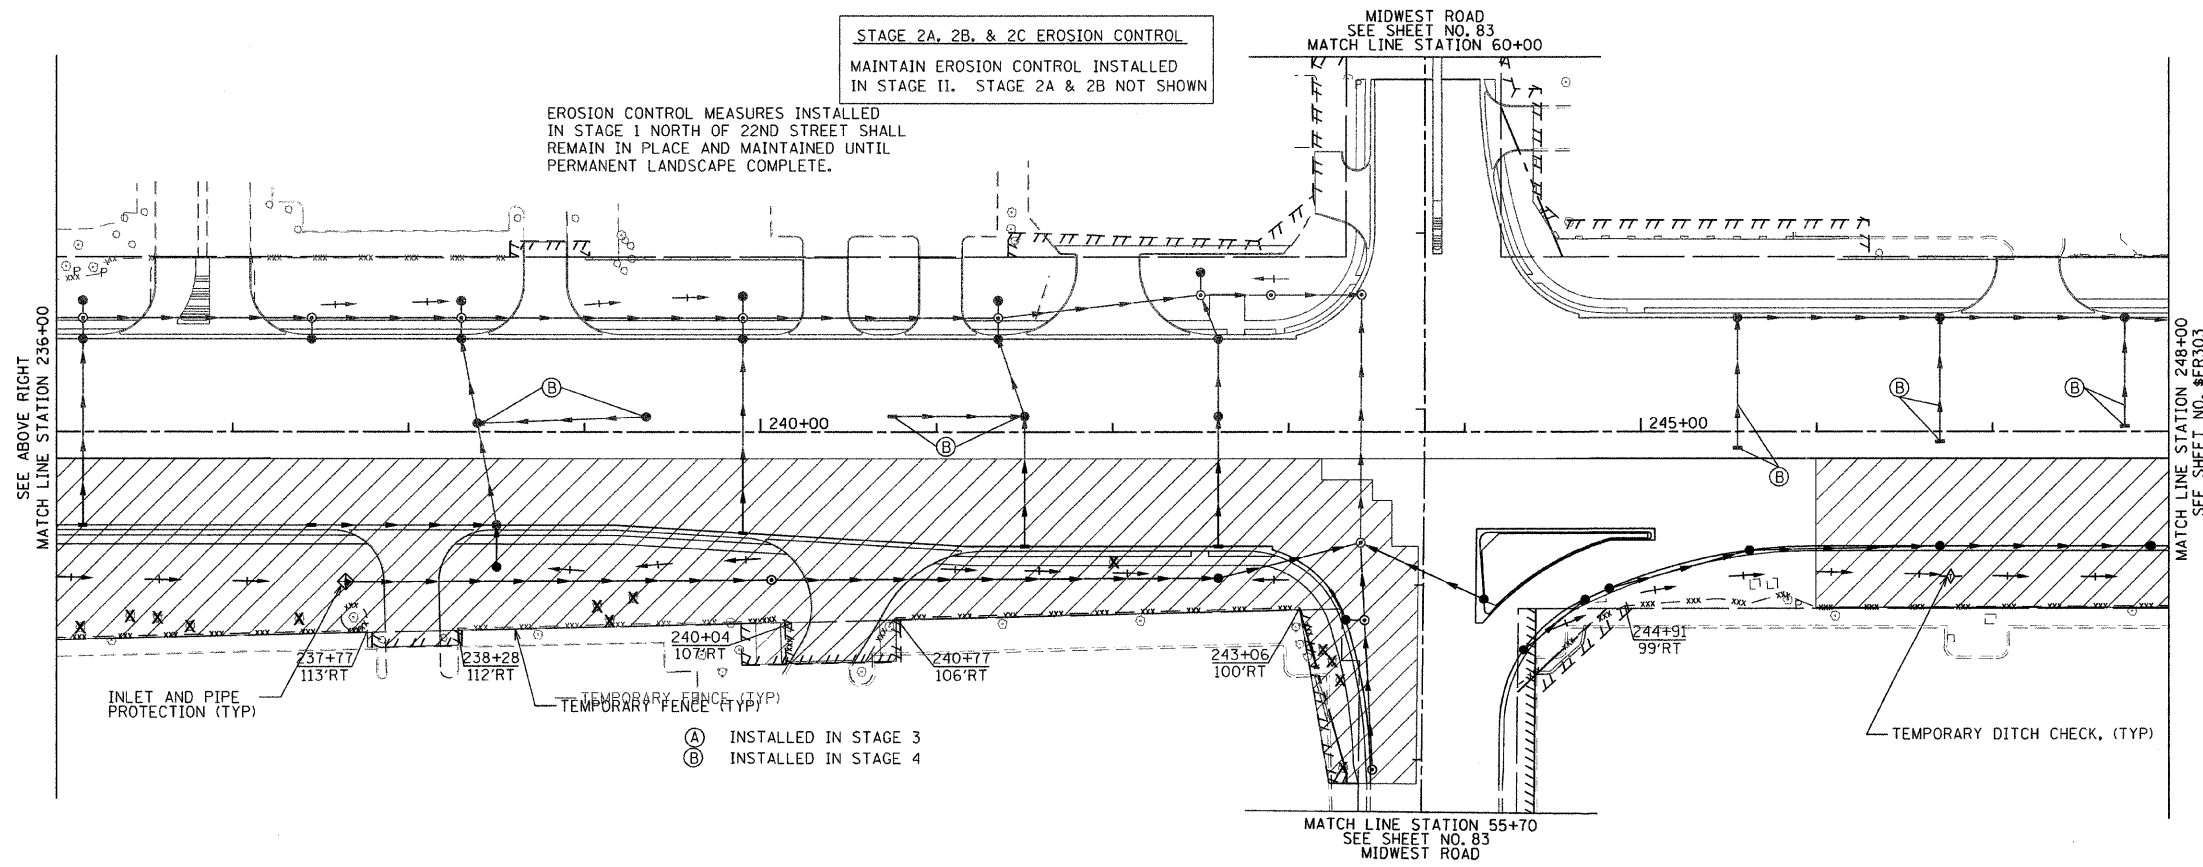


FOR LEGEND AND NOTES
SEE SHEET NO. 85

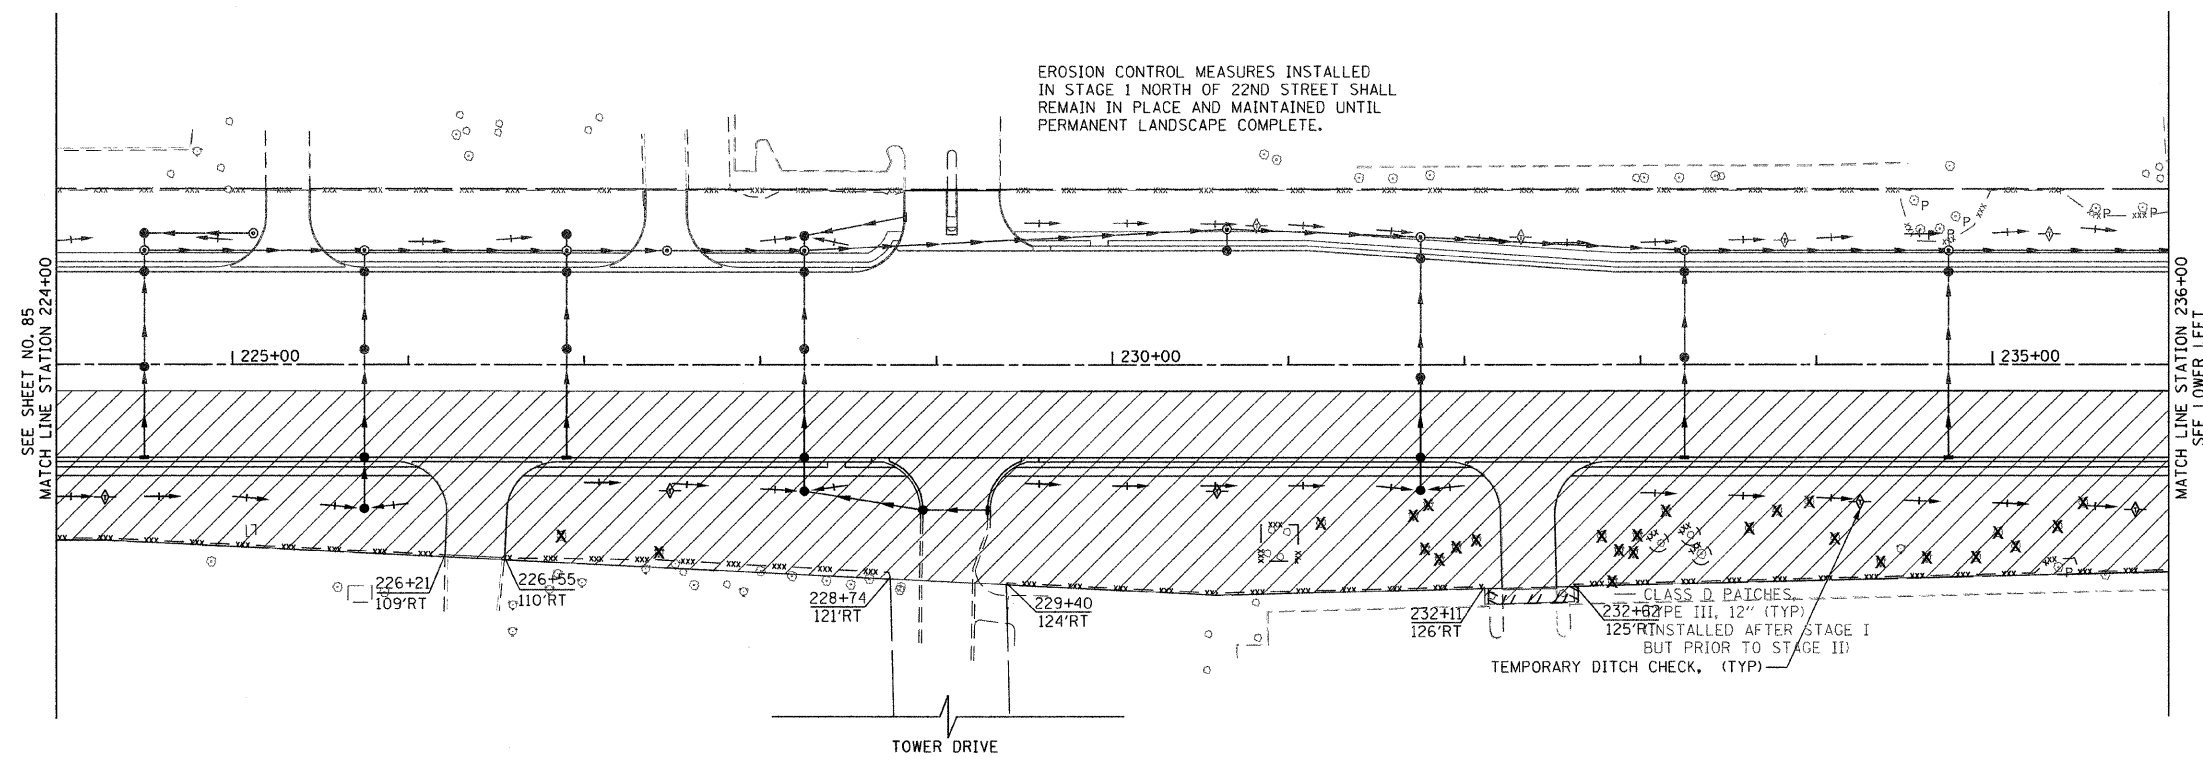

P:\2007\ME07881.22nd.Street\Cadd\Shs\0160D12-SHT-ER05202.dgn
 FILE NAME =
 PLOT SCALE = 50.0000 / IN.
 USER NAME = Millennium Engineering

200 22ND Street, Suite 216, Lombard, IL 60148
 630.705.0110 voice, 630.839.2566 fax
 www.millenniaeng.com
MILLENNIA ENGINEERING

DESIGNED - TVN	REVISED -
DRAWN - TVN	REVISED -
CHECKED - RPD	REVISED -
DATE - 12/04/2009	REVISED -

STATE OF ILLINOIS
DEPARTMENT OF TRANSPORTATION

22nd STREET EROSION CONTROL PLAN
STAGE II
 SCALE: 1"=50' SHEET NO. 86 OF 362 SHEETS STA. 224+00 TO STA. 248+00

F.A.U. RTE. 1453	SECTION 55WRS	COUNTY DUPAGE	TOTAL SHEETS 362	SHEET NO. 86
FED. ROAD DIST. NO. 7 ILLINOIS FED. AID PROJECT			CONTRACT NO. 60D12	

ER202

P:\2007\ME07881.22nd.Street\Cadd\Shs\0160D12-SHT-ER05202.dgn