


- (A) INSTALLED IN STAGE 3
- (B) INSTALLED IN STAGE 4

TEMPORARY DITCH CHECK, (TYP)

TEMPORARY FENCE (TYP)

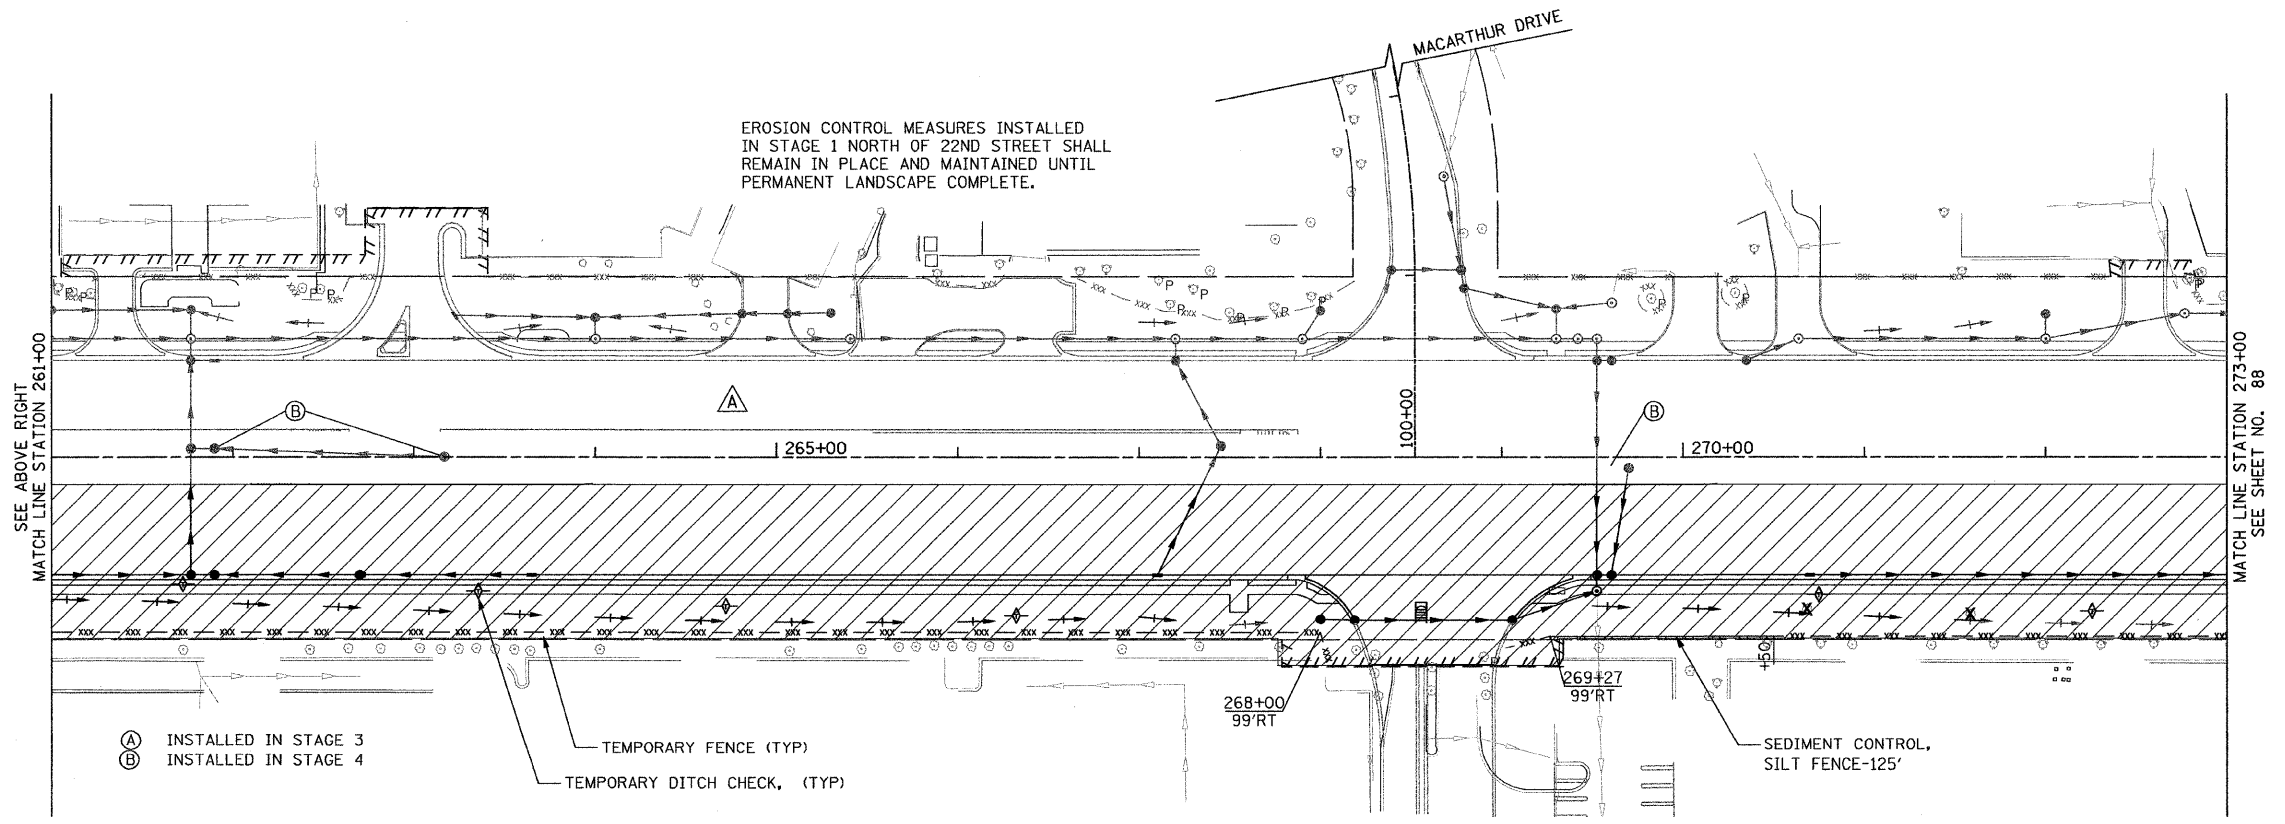

- (A) INSTALLED IN STAGE 3
- (B) INSTALLED IN STAGE 4

TEMPORARY FENCE (TYP)

TEMPORARY DITCH CHECK, (TYP)

SEDIMENT CONTROL, SILT FENCE-125'

FOR LEGEND AND NOTES SEE SHEET NO. 85

FILE NAME: P:\2207\ME07881\_22nd\_Street\Cadd\Supp3\0168012-SHT-ER05283.dgn  
 USER: JIN  
 MILLENNIA ENGINEERING

**ME**  
 200 22ND Street, Suite 216, Lombard, IL 60148  
 630.785.0110 voice, 630.839.2566 fax  
 www.milleniaeng.com  
**MILLENNIA ENGINEERING**

DESIGNED - TVN	REVISED -
DRAWN - TVN	REVISED -
CHECKED - RPD	REVISED -
DATE - 04/01/2010	REVISED -

**STATE OF ILLINOIS  
 DEPARTMENT OF TRANSPORTATION**

**22nd STREET EROSION CONTROL PLAN  
 STAGE II**

SCALE: 1"=50' SHEET NO. 87 OF 362 SHEETS STA. 248+00 TO STA. 273+00

F.A.J. RTE. 1453	SECTION 55WRS	COUNTY	TOTAL SHEETS 362	SHEET NO. 87
CONTRACT NO. 60D12				

FED. ROAD DIST. NO. 7 ILLINOIS FED. AID PROJECT  
 P:\2207\ME07881\_22nd\_Street\Cadd\Supp3\0168012-SHT-ER05283.dgn

ER203