


F.A. ROUTE	SECTION
999	82-1B-2
FED. AID PROJECT	ILLINOIS
COUNTY	ST. CLAIR
USER NAME = jjoilliff	
PLOT SCALE = #SCALE#	
PLOT DATE = 3/8/2010	
DESIGNED - HNTB	
CHECKED - CMT	
DRAWN - CMT / HNTB	
REVISED -	
REVISED -	
REVISED -	
REVISED -	

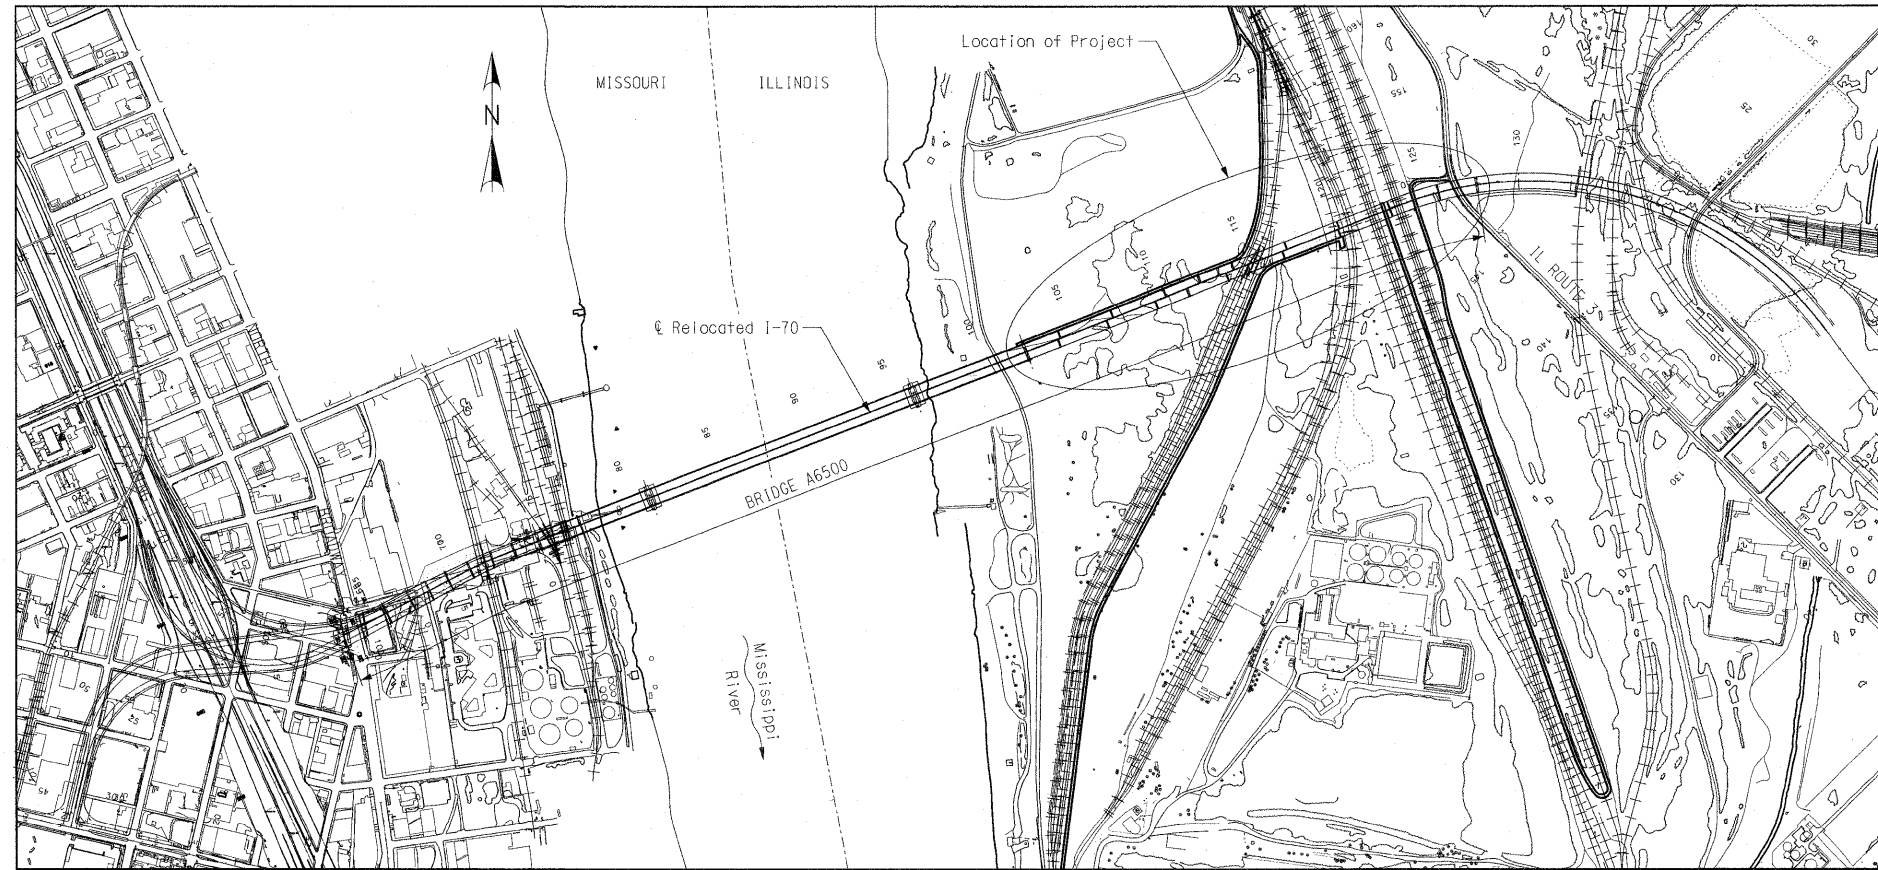

**APPROVED**  
FOR STRUCTURAL ADEQUACY ONLY  
*Ralph E. Anderson (TOD)*  
ENGINEER OF BRIDGES AND STRUCTURES

*Richard J. ...*  
LICENSED STRUCTURAL ENGINEER  
NO. 004575  
CHICAGO, ILLINOIS  
STATE OF ILLINOIS  
SEALS APPLIES TO BRIDGE SHEETS 1-152

**INDEX OF DRAWINGS**

1 TITLE SHEET	41 PIER 23 EB - DETAILS	81 BOLTED FIELD SPLICE DETAILS - EB UNIT 1	121 MODULAR EXPANSION JOINT DETAILS WB - PIER 13
2 OVERALL MISSISSIPPI RIVER BRIDGE LAYOUT	42 DETAILS OF HIGH LOAD MULTI-ROTATIONAL BEARING ASSEMBLY - UNI-DIRECTIONAL EXPANSION	82 BOLTED FIELD SPLICE DETAILS - WB UNIT 2 (1 OF 2)	122 MODULAR EXPANSION JOINT DETAILS EB - PIER 13
3 GENERAL PLAN AND ELEVATION - SPANS (13-14), (14-15), AND (15-16)	43 DETAILS OF HIGH LOAD MULTI-ROTATIONAL BEARING ASSEMBLY - FIXED	83 BOLTED FIELD SPLICE DETAILS - WB UNIT 2 (2 OF 2)	123 MODULAR EXPANSION JOINT DETAILS WB - PIER 17
4 GENERAL PLAN AND ELEVATION - SPANS (16-17), (17-18), AND (18-19)	44 BEARING DEVICE ALIGNMENT AND ANCHOR ROD SETTING PLAN WB - UNIT 1	84 BOLTED FIELD SPLICE DETAILS - EB UNIT 2 (1 OF 2)	124 MODULAR EXPANSION JOINT DETAILS EB - PIER 17
5 GENERAL PLAN AND ELEVATION - SPANS (19-20) AND (20-21)	45 BEARING DEVICE ALIGNMENT AND ANCHOR ROD SETTING PLAN EB - UNIT 1	85 BOLTED FIELD SPLICE DETAILS - EB UNIT 2 (2 OF 2)	125 MODULAR EXPANSION SWIVEL JOINT DETAILS WB - PIER 23
6 GENERAL PLAN AND ELEVATION - SPANS (21-22) AND (22-23)	46 BEARING DEVICE ALIGNMENT AND ANCHOR ROD SETTING PLAN WB - UNIT 2	86 CROSS FRAME AND DIAPHRAGM DETAILS - UNIT 1	126 MODULAR EXPANSION SWIVEL JOINT DETAILS EB - PIER 23
7 GENERAL NOTES AND ESTIMATED QUANTITIES	47 BEARING DEVICE ALIGNMENT AND ANCHOR ROD SETTING PLAN EB - UNIT 2	87 CROSS FRAME AND DIAPHRAGM DETAILS - UNIT 2	127 DRAINAGE PLAN AND ELEVATION - UNIT 1
8 SUBSTRUCTURE LAYOUT	48 FRAMING PLAN WB - UNIT 1	88 STIFFENER AND MISCELLANEOUS STEEL DETAILS	128 DRAINAGE PLAN AND ELEVATION - UNIT 2
9 BORING DATA (1 OF 7)	49 FRAMING PLAN EB - UNIT 1	89 SLAB OFFSETS - UNIT 2	129 DRAINAGE SYSTEM DETAILS 1
10 BORING DATA (2 OF 7)	50 FRAMING PLAN WB - UNIT 2 (1 OF 2)	90 SLAB PLAN SHOWING REINFORCING WB - UNIT 1 (1 OF 2)	130 DRAINAGE SYSTEM DETAILS 2
11 BORING DATA (3 OF 7)	51 FRAMING PLAN WB - UNIT 2 (2 OF 2)	91 SLAB PLAN SHOWING REINFORCING WB - UNIT 1 (2 OF 2)	131 DRY STANDPIPE
12 BORING DATA (4 OF 7)	52 FRAMING PLAN EB - UNIT 2 (1 OF 2)	92 SLAB PLAN SHOWING REINFORCING EB - UNIT 1 (1 OF 2)	132 RAILROAD LAYOUT
13 BORING DATA (5 OF 7)	53 FRAMING PLAN EB - UNIT 2 (2 OF 2)	93 SLAB PLAN SHOWING REINFORCING EB - UNIT 1 (2 OF 2)	133 RAILROAD CLEARANCE DETAILS
14 BORING DATA (6 OF 7)	54 GIRDER ELEVATION WB - UNIT 1 (1 OF 2)	94 SLAB PLAN SHOWING REINFORCING WB - UNIT 2 (1 OF 3)	134 EXISTING TRACK PROFILES 1
15 BORING DATA (7 OF 7)	55 GIRDER ELEVATION WB - UNIT 1 (2 OF 2)	95 SLAB PLAN SHOWING REINFORCING WB - UNIT 2 (2 OF 3)	135 EXISTING TRACK PROFILES 2
16 PIER 13 (FOR INFORMATION ONLY)	56 GIRDER ELEVATION EB - UNIT 1 (1 OF 2)	96 SLAB PLAN SHOWING REINFORCING WB - UNIT 2 (3 OF 3)	136 EXISTING TRACK PROFILES 3
17 PIER 14 WB	57 GIRDER ELEVATION EB - UNIT 1 (2 OF 2)	97 SLAB PLAN SHOWING REINFORCING EB - UNIT 2 (1 OF 3)	137 EXISTING TRACK PROFILES 4
18 PIER 14 EB	58 GIRDER ELEVATION WB - UNIT 2 (1 OF 3)	98 SLAB PLAN SHOWING REINFORCING EB - UNIT 2 (2 OF 3)	138 EXISTING TRACK PROFILES 5
19 PIER 15 WB	59 GIRDER ELEVATION WB - UNIT 2 (2 OF 3)	99 SLAB PLAN SHOWING REINFORCING EB - UNIT 2 (3 OF 3)	139 EXISTING TRACK PROFILES 6
20 PIER 15 EB	60 GIRDER ELEVATION WB - UNIT 2 (3 OF 3)	100 SLAB DETAILS	140 EXISTING TRACK PROFILES 7
21 PIER 16 WB	61 GIRDER ELEVATION EB - UNIT 2 (1 OF 3)	101 PRECAST PRESTRESSED PANEL DETAILS	141 BAR BENDING DIAGRAMS
22 PIER 16 EB	62 GIRDER ELEVATION EB - UNIT 2 (2 OF 3)	102 SLAB CROSS SECTION WB - UNIT 1	142 BILL OF REINFORCING STEEL
23 PIER 17 WB	63 GIRDER ELEVATION EB - UNIT 2 (3 OF 3)	103 SLAB CROSS SECTION EB - UNIT 1	143 BILL OF REINFORCING STEEL
24 PIER 17 EB	64 PART LONGITUDINAL SECTION - UNIT 1 EB AND WB	104 SLAB CROSS SECTION WB - UNIT 2	144 BILL OF REINFORCING STEEL
25 PIER 18 WB	65 PART LONGITUDINAL SECTION - UNIT 2 EB AND WB	105 SLAB CROSS SECTION EB - UNIT 2	145 BILL OF REINFORCING STEEL
26 PIER 18 EB	66 DEAD LOAD DEFLECTIONS AND CAMBER DIAGRAM WB - UNIT 1 (1 OF 2)	106 SLAB POURING SEQUENCE - UNIT 1	146 BILL OF REINFORCING STEEL
27 PIER 19 WB	67 DEAD LOAD DEFLECTIONS AND CAMBER DIAGRAM WB - UNIT 1 (2 OF 2)	107 SLAB POURING SEQUENCE - UNIT 2	147 BILL OF REINFORCING STEEL
28 PIER 19 WB - DETAILS	68 DEAD LOAD DEFLECTIONS AND CAMBER DIAGRAM EB - UNIT 1 (1 OF 2)	108 LIGHT POLE BLISTER LAYOUT	148 BILL OF REINFORCING STEEL
29 PIER 19 EB	69 DEAD LOAD DEFLECTIONS AND CAMBER DIAGRAM EB - UNIT 1 (2 OF 2)	109 LEFT BARRIER CURB (TYPE D) WB - SECTIONS (1 OF 2)	149 BILL OF REINFORCING STEEL
30 PIER 19 EB - DETAILS	70 DEAD LOAD DEFLECTIONS AND CAMBER DIAGRAM WB - UNIT 2 (1 OF 3)	110 LEFT BARRIER CURB (TYPE D) WB - SECTIONS (2 OF 2)	150 AS BUILT DRILLED SHAFT DATA - UNIT 1
31 PIER 20 WB	71 DEAD LOAD DEFLECTIONS AND CAMBER DIAGRAM WB - UNIT 2 (2 OF 3)	111 RIGHT BARRIER CURB (TYPE D) WB - SECTIONS (1 OF 2)	151 AS BUILT DRILLED SHAFT DATA - UNIT 2 (1 OF 2)
32 PIER 20 EB	72 DEAD LOAD DEFLECTIONS AND CAMBER DIAGRAM WB - UNIT 2 (3 OF 3)	112 RIGHT BARRIER CURB (TYPE D) WB - SECTIONS (2 OF 2)	152 AS BUILT DRILLED SHAFT DATA - UNIT 2 (2 OF 2)
33 PIER 21 WB	73 DEAD LOAD DEFLECTIONS AND CAMBER DIAGRAM EB - UNIT 2 (1 OF 3)	113 LEFT BARRIER CURB (TYPE D) EB - SECTIONS (1 OF 2)	
34 PIER 21 EB	74 DEAD LOAD DEFLECTIONS AND CAMBER DIAGRAM EB - UNIT 2 (2 OF 3)	114 LEFT BARRIER CURB (TYPE D) EB - SECTIONS (2 OF 2)	
35 PIER CRASHWALL DETAIL SHEET	75 DEAD LOAD DEFLECTIONS AND CAMBER DIAGRAM EB - UNIT 2 (3 OF 3)	115 RIGHT BARRIER CURB (TYPE D) EB - SECTIONS (1 OF 2)	
36 PIER 22 WB	76 THEORETICAL BOTTOM OF SLAB ELEVATIONS WB - UNIT 1	116 RIGHT BARRIER CURB (TYPE D) EB - SECTIONS (2 OF 2)	
37 PIER 22 EB	77 THEORETICAL BOTTOM OF SLAB ELEVATIONS EB - UNIT 1	117 BARRIER CURB (TYPE D) - DETAILS	
38 PIER 23 WB	78 THEORETICAL BOTTOM OF SLAB ELEVATIONS WB - UNIT 2	118 BAR SUPPORT DETAILS	
39 PIER 23 WB - DETAILS	79 THEORETICAL BOTTOM OF SLAB ELEVATIONS EB - UNIT 2	119 BARRIER CURB COVER PLATE DETAILS - PIER 17 (1 OF 2)	
40 PIER 23 EB	80 BOLTED FIELD SPLICE DETAILS - WB UNIT 1	120 BARRIER CURB COVER PLATE DETAILS - PIER 17 (2 OF 2)	

**I-70 MISSISSIPPI RIVER BRIDGE  
ILLINOIS APPROACH**

Detailed JUL 2009  
Checked JUL 2009

Note: This drawing is not to scale. Follow dimensions.

Sheet No. 1 of 152

STATE OF ILLINOIS  
DEPARTMENT OF TRANSPORTATION  
MISSOURI HIGHWAYS  
AND TRANSPORTATION COMMISSION

**HNTB**  
715 KIRK DRIVE  
KANSAS CITY, MO 64105  
TELEPHONE (816) 472-1201  
CERTIFICATE OF AUTHORITY  
NO. 001270

**CMT**  
CRAWFORD, MURPHY & TILLY, INC.  
2750 WEST WASHINGTON STREET  
SPRINGFIELD, IL 62702  
TELEPHONE (217) 787-8050  
ENGINEERING CORPORATION - 000631