



F.A. ROUTE	SECTION
999	82-1B-2
FED. AID PROJECT	ILLINOIS
COUNTY	ST. CLAIR

USER NAME = Jjolliff
PLOT SCALE = #SCALE#
PLOT DATE = 4/14/2010
DESIGNED - HNTB
CHECKED - CMT
DRAWN - CMT / HNTB
REVISED -
REVISED -
REVISED -
REVISED -

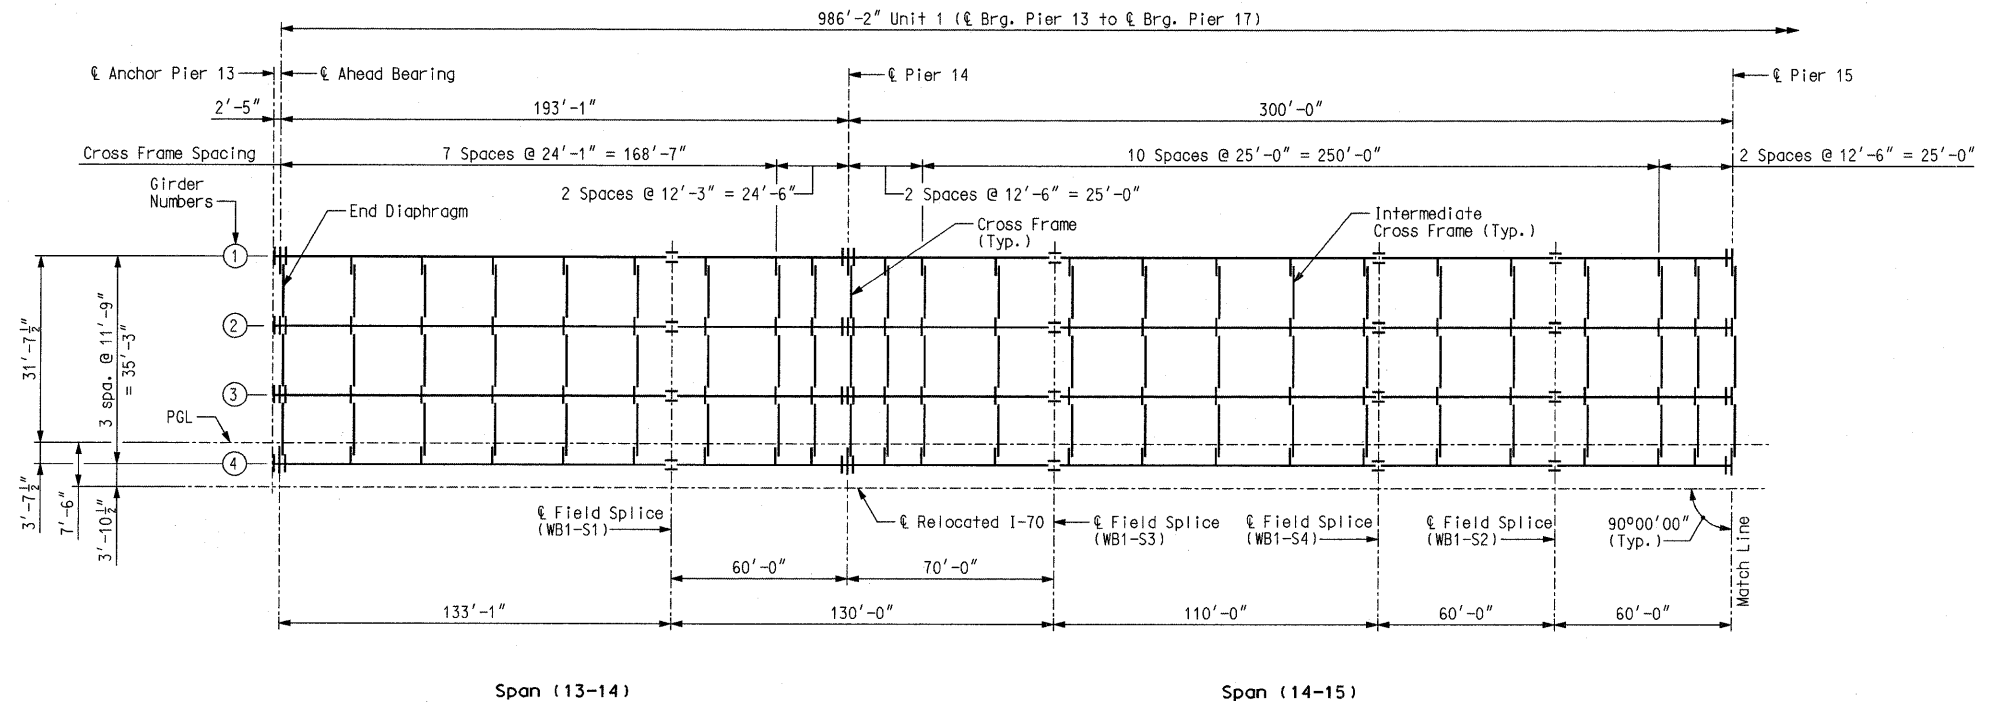

**FRAMING PLAN**  
Span (13-14) & (14-15)

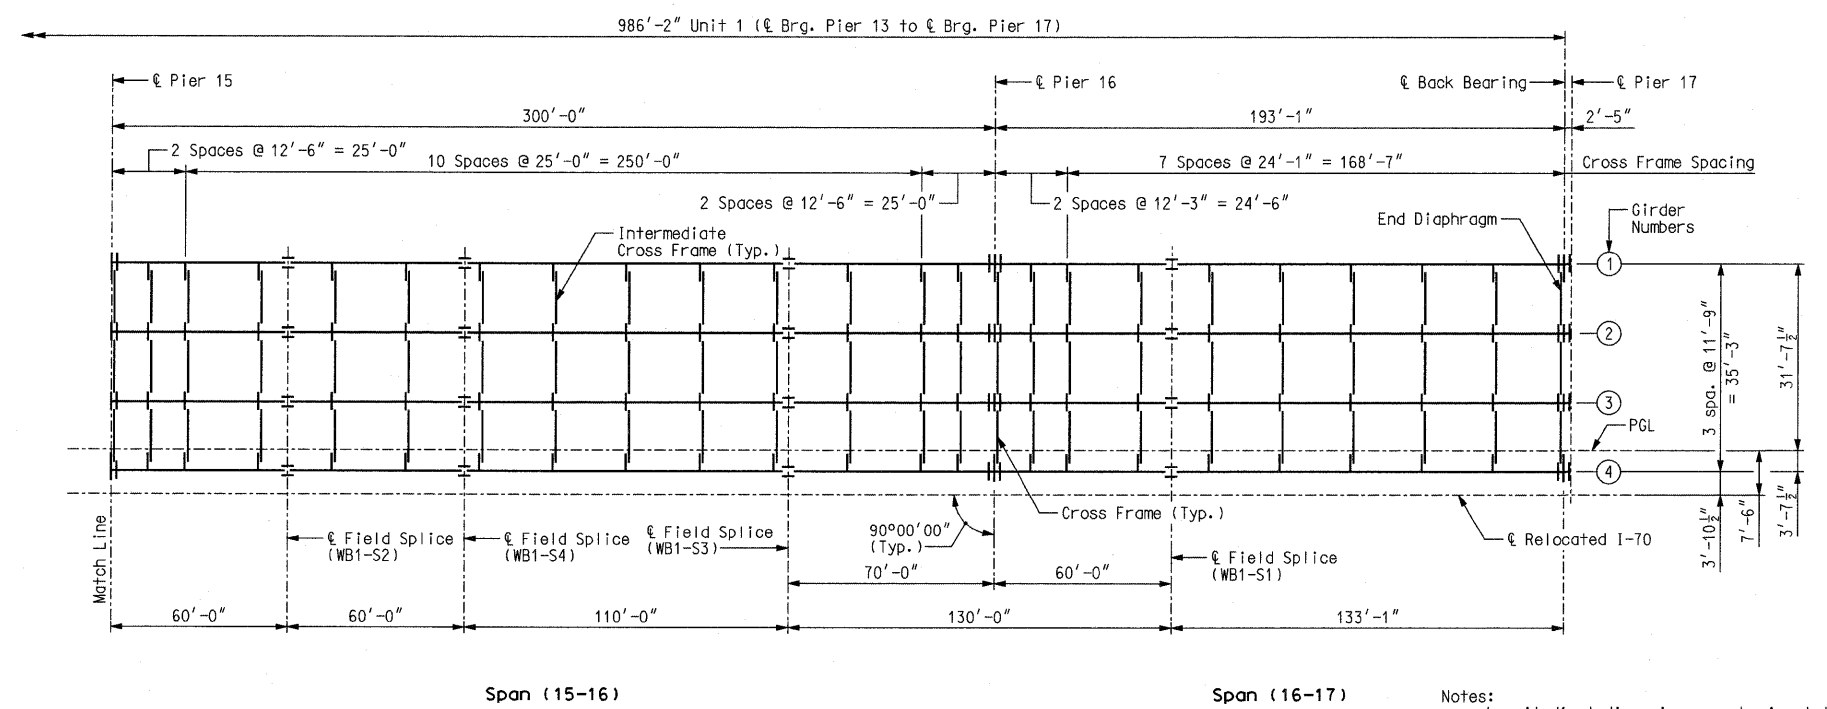

**FRAMING PLAN**  
Span (15-16) & (16-17)

Notes:  
 Longitudinal dimensions are horizontal from centerline bearing to centerline bearing.  
 For girder elevations, see Sheet Nos. 54 and 55.  
 For field splice details, see Sheet No. 80.  
 For cross frame and diaphragm details, see Sheet No. 86.  
 For stiffener and miscellaneous steel details, see Sheet No. 88.

Notes:  
 Longitudinal dimensions are horizontal from centerline bearing to centerline bearing.  
 For girder elevation, see Sheet Nos. 54 and 55.  
 For field splice detail, see Sheet No. 80.  
 For cross frame and diaphragm details, see Sheet No. 86.  
 For stiffener and miscellaneous steel details, see Sheet No. 88.

FRAMING PLAN WB - UNIT 1

Detailed JUL 2009  
 Checked JUL 2009

Note: This drawing is not to scale. Follow dimensions. Sheet No. 48 of 152

STATE OF ILLINOIS  
 DEPARTMENT OF TRANSPORTATION

MISSOURI HIGHWAYS  
 AND TRANSPORTATION COMMISSION

ILLINOIS APPROACH STRUCTURE  
 FOR NEW I-70 MISSISSIPPI RIVER BRIDGE

**HNTB**  
 715 KIRK DRIVE  
 KANSAS CITY, MO 64105  
 TELEPHONE (816) 472-1201  
 CERTIFICATE OF AUTHORITY  
 NO. 001270

**CMT**  
 CRANFORD, MURPHY & TILLY, INC.  
 2750 WEST WASHINGTON STREET  
 SPRINGFIELD, IL 62702  
 TELEPHONE (217) 787-8050  
 ENGINEERING CORPORATION - 000631