


ILLINOIS ROUTE 59

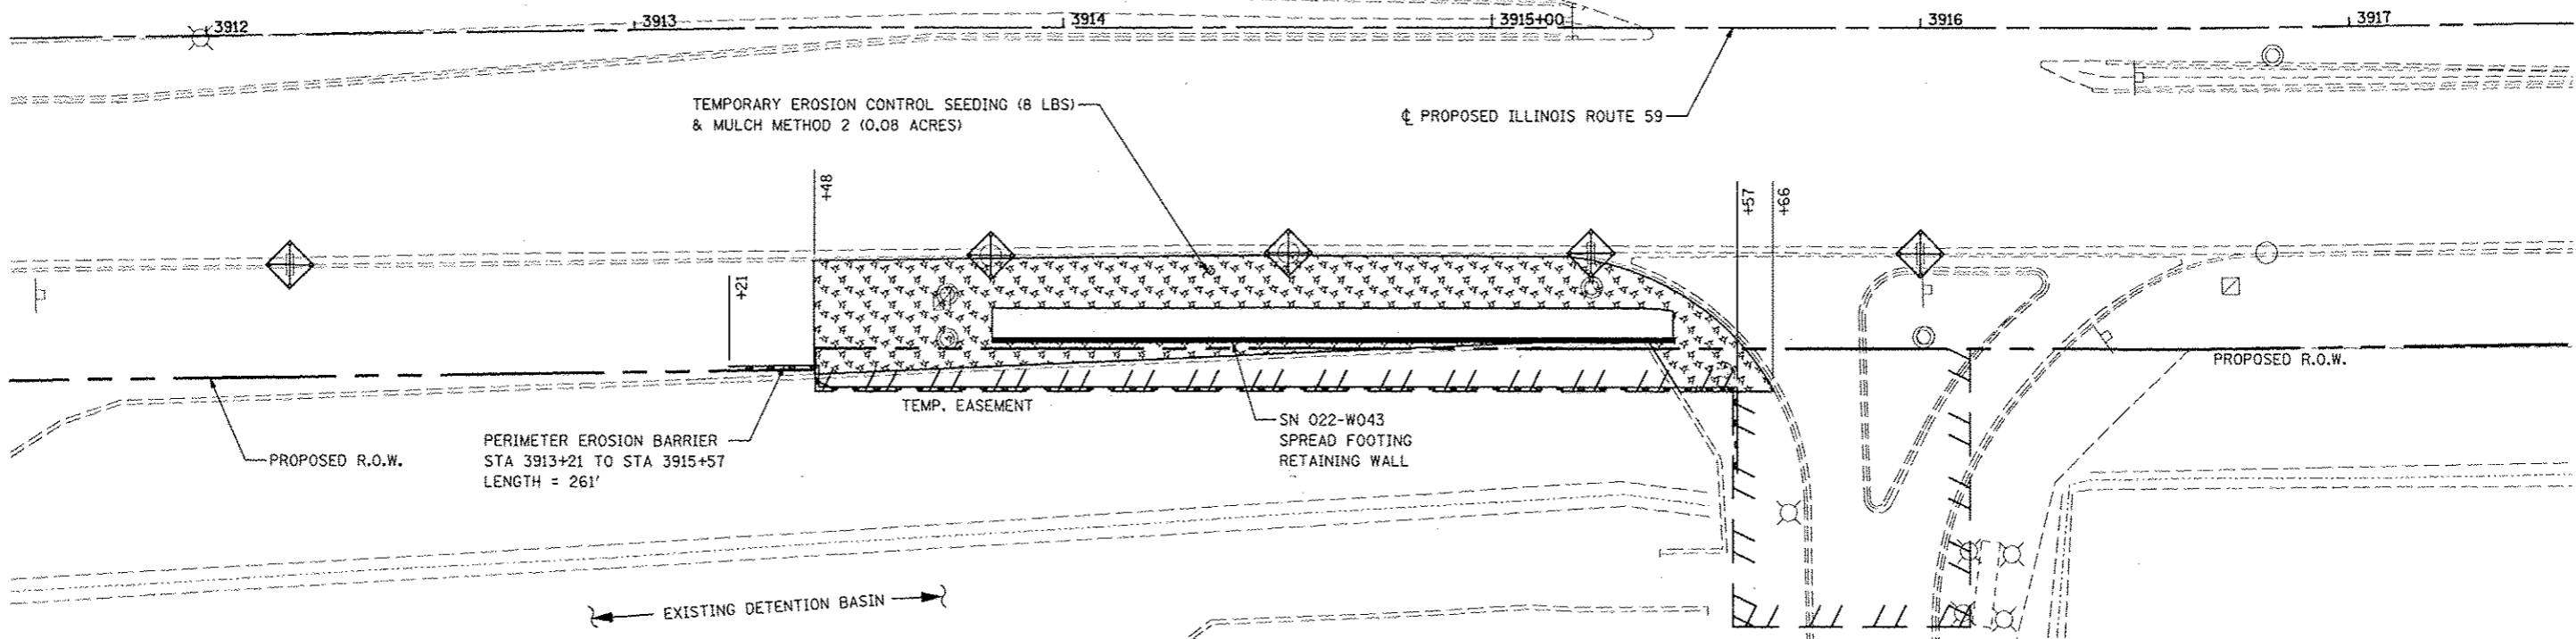


**LEGEND**

- TEMPORARY EROSION CONTROL SEEDING  
MULCH METHOD 2
- INLET FILTERS
- TEMPORARY DITCH CHECK
- PERIMETER EROSION BARRIER

**NOTES**

1. SEE SUGGESTED CONSTRUCTION SEQUENCING SHEET FOR CONSTRUCTION ACTIVITY INFORMATION.

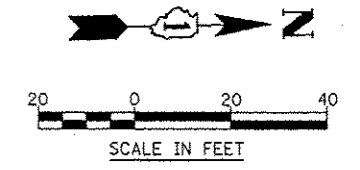

FILE NAME : #FILCL\$	USER NAME : #UGER\$	DESIGNED NAV	REVISED 06-01-12	<b>STATE OF ILLINOIS DEPARTMENT OF TRANSPORTATION</b>	<b>SN 022-W043 - EROSION CONTROL PLAN</b>		F.A.P. RTE. 338	SECTION 2011-036-1	COUNTY	TOTAL SHEETS 234	SHEET NO. 42	
		DRAWN KES	REVISED		SCALE: AS SHOWN	SHEET NO. 1 OF 1 SHEETS	STA.	TO STA.	DUPAGE	ILLINOIS FED. AID PROJECT		
		CHECKED PJO	REVISED									
		DATE 05-11-12	REVISED									