
 
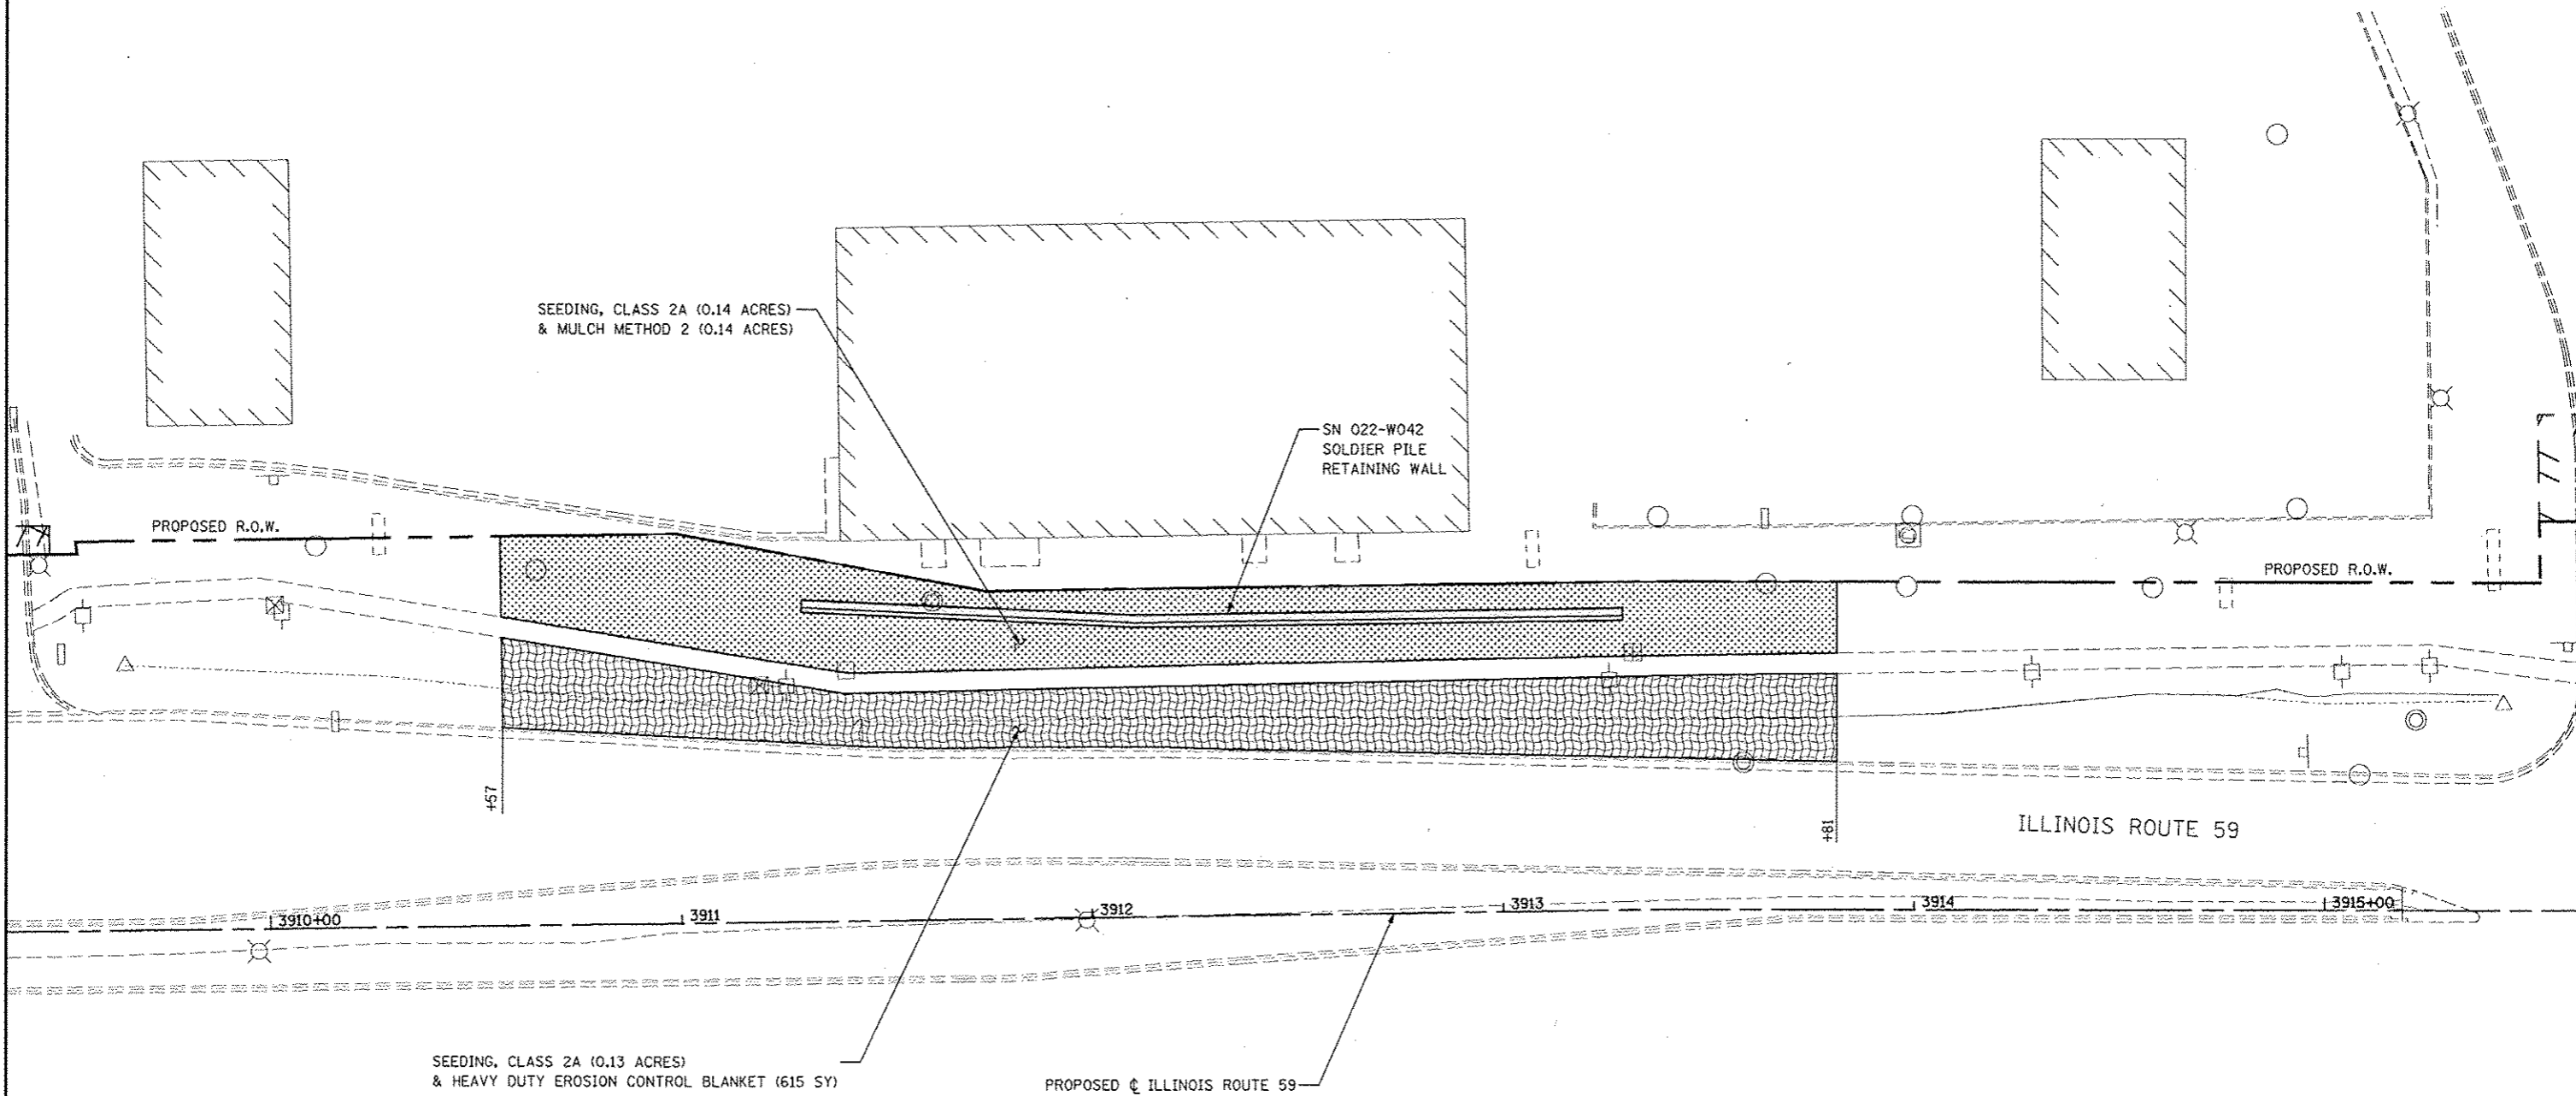


LEGEND

-  TOPSOIL EXCAVATION & PLACEMENT
SEEDING, CLASS 2A
MULCH METHOD 2
-  TOPSOIL EXCAVATION & PLACEMENT
SEEDING, CLASS 2A
HEAVY DUTY EROSION CONTROL BLANKET



NOTES

1. IF ANY DAMAGE OCCURS TO THE EXISTING SIDEWALK, IT SHALL BE REMOVED AND REPLACED AT NO ADDITIONAL COST TO THE CONTRACT.

FILE NAME	USER NAME	DESIGNED <i>NAV</i>	REVISED	STATE OF ILLINOIS DEPARTMENT OF TRANSPORTATION	SN 022-W042 - RESTORATION PLAN	F.A.P. RTE.	SECTION	COUNTY	TOTAL SHEETS	SHEET NO.
#FILE#		DRAWN <i>KFS</i>	REVISED			338	2011-036-1	DUPAGE	234	102
		CHECKED <i>PJO</i>	REVISED			CONTRACT NO. 60P42				
		DATE <i>05-11-12</i>	REVISED	SCALE: AS SHOWN SHEET NO. 1 OF 1 SHEETS STA. TO STA.		ILLINOIS FED. AID PROJECT				