


**LEGEND**



TEMPORARY EROSION CONTROL SEEDING  
MULCH METHOD 2



INLET FILTERS

 


TEMPORARY EROSION CONTROL SEEDING  
HEAVY DUTY EROSION CONTROL BLANKET



TEMPORARY DITCH CHECK




PERIMETER EROSION BARRIER

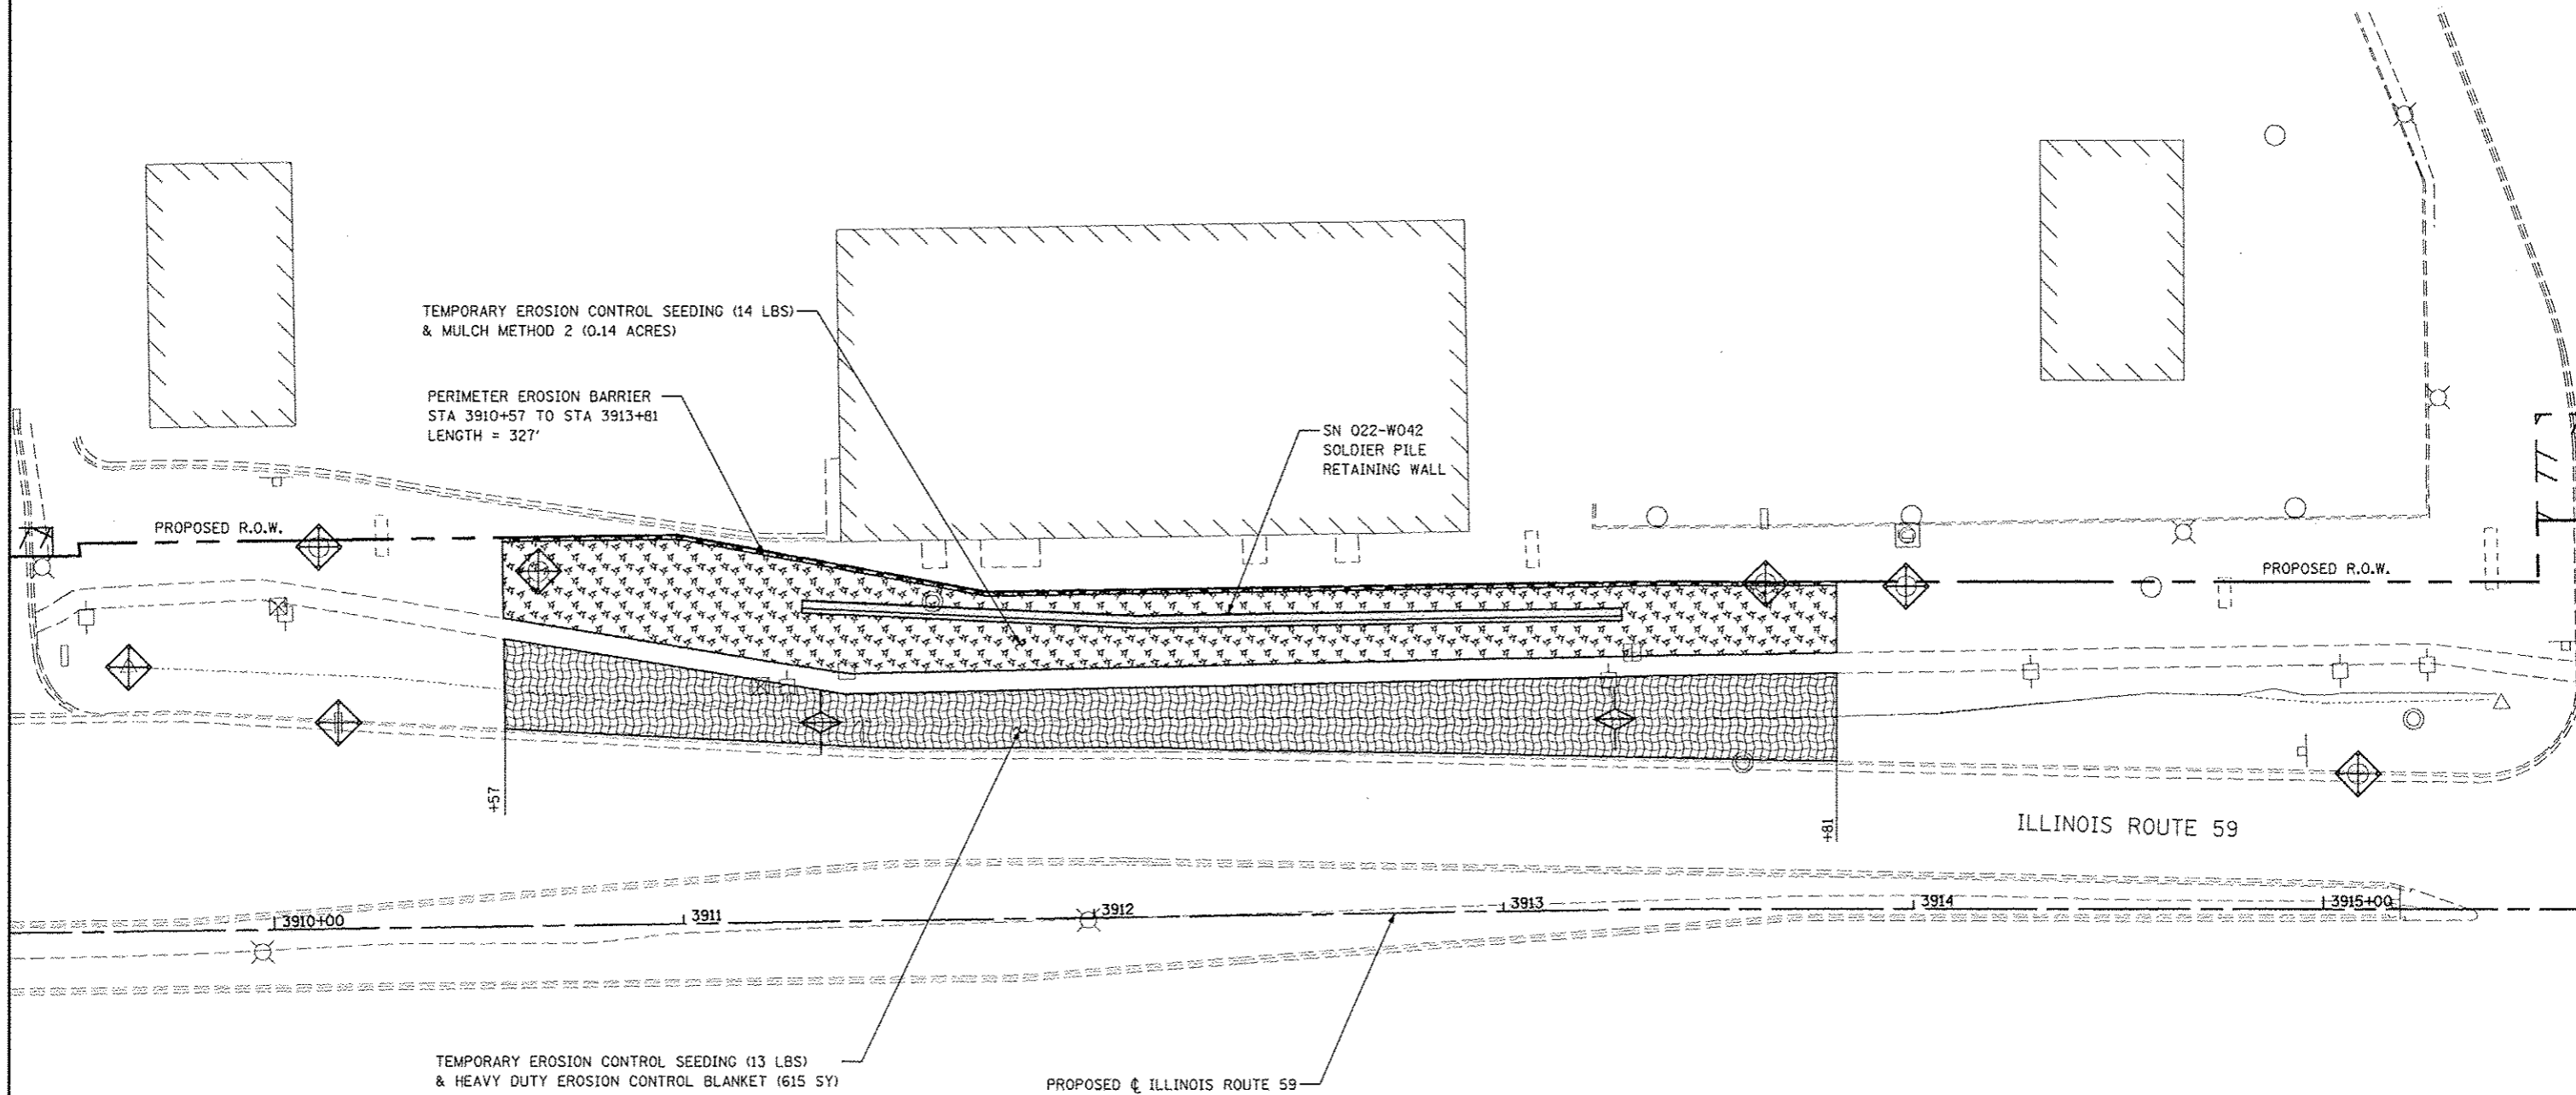

**NOTES**

- SEE SUGGESTED CONSTRUCTION SEQUENCING SHEET FOR CONSTRUCTION ACTIVITY INFORMATION.

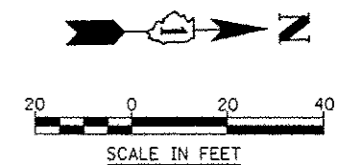

FILE NAME	USER NAME	DESIGNED	REVISED	<b>STATE OF ILLINOIS DEPARTMENT OF TRANSPORTATION</b>	<b>SN 022-W042 - EROSION CONTROL PLAN</b>	F.A.P. RTE.	SECTION	COUNTY	TOTAL SHEETS	SHEET NO.	
#FILES		DRAWN	REVISED			338	2011-036-1	DUPAGE	234	103	
		CHECKED	REVISED			SCALE: AS SHOWN SHEET NO. 1 OF 1 SHEETS STA. TO STA.					
		DATE	REVISED			ILLINOIS FED. AID PROJECT CONTRACT NO. 60P42					