
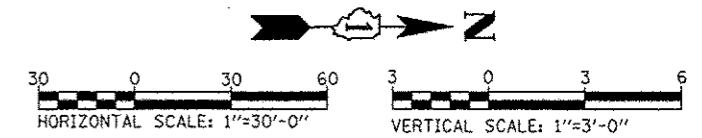



400	STA 4020+64.2, 51.9 RT MANHOLE TYPE A 10' DIA. TYPE 1 FRAME, CLOSED LID RIM EL 712.28 INV EL 694.62 (N) 72" INV EL 694.62 (SE) 72"	401	STA 4021+51.8, 51.8 RT MANHOLE TYPE A 10' DIA. TYPE 1 FRAME, CLOSED LID RIM EL 711.56 INV EL 694.68 (W) 72" INV EL 694.68 (S) 72"	402	STA 4020+09.6, 75.0 RT CATCH BASIN TYPE A, 4' DIA. TYPE 8 GRATE RIM EL 702.32 INV EL 697.12 (N) 24" INV EL 697.12 (S) 24"	403	STA 4020+18.6, 75.0 RT CATCH BASIN TYPE A, 4' DIA. TYPE 8 GRATE RIM EL 702.32 INV EL 697.15 (S) 24"	400	20' - 72" SS CL A TY 1 @ -0.13%
								401	66' - 72" SS CL A TY 1 @ 0.10%
								401A	13' - 72" SS CL A TY 1 @ 0.00%
								402	6' - 24" SS CL A TY 1 @ 0.50%
								403	6' - 24" SS CL A TY 1 @ 0.50%
								404	6 - 30" P CUL CL C TY 2 @ 0.00%

STATION	SIZE (SPAN X HEIGHT)	SKEW	DESIGN FILL (FT.)		PGE BACK FILL REQUIRED
			MINIMUM	MAXIMUM	
4020+44.3	9' X 5'	0°	2.4	3.8	YES

DATE: \_\_\_\_\_  
BY: \_\_\_\_\_  
CHECKED: \_\_\_\_\_  
DESIGNED: \_\_\_\_\_  
DRAWN: \_\_\_\_\_  
NOTED: \_\_\_\_\_  
NO. \_\_\_\_\_

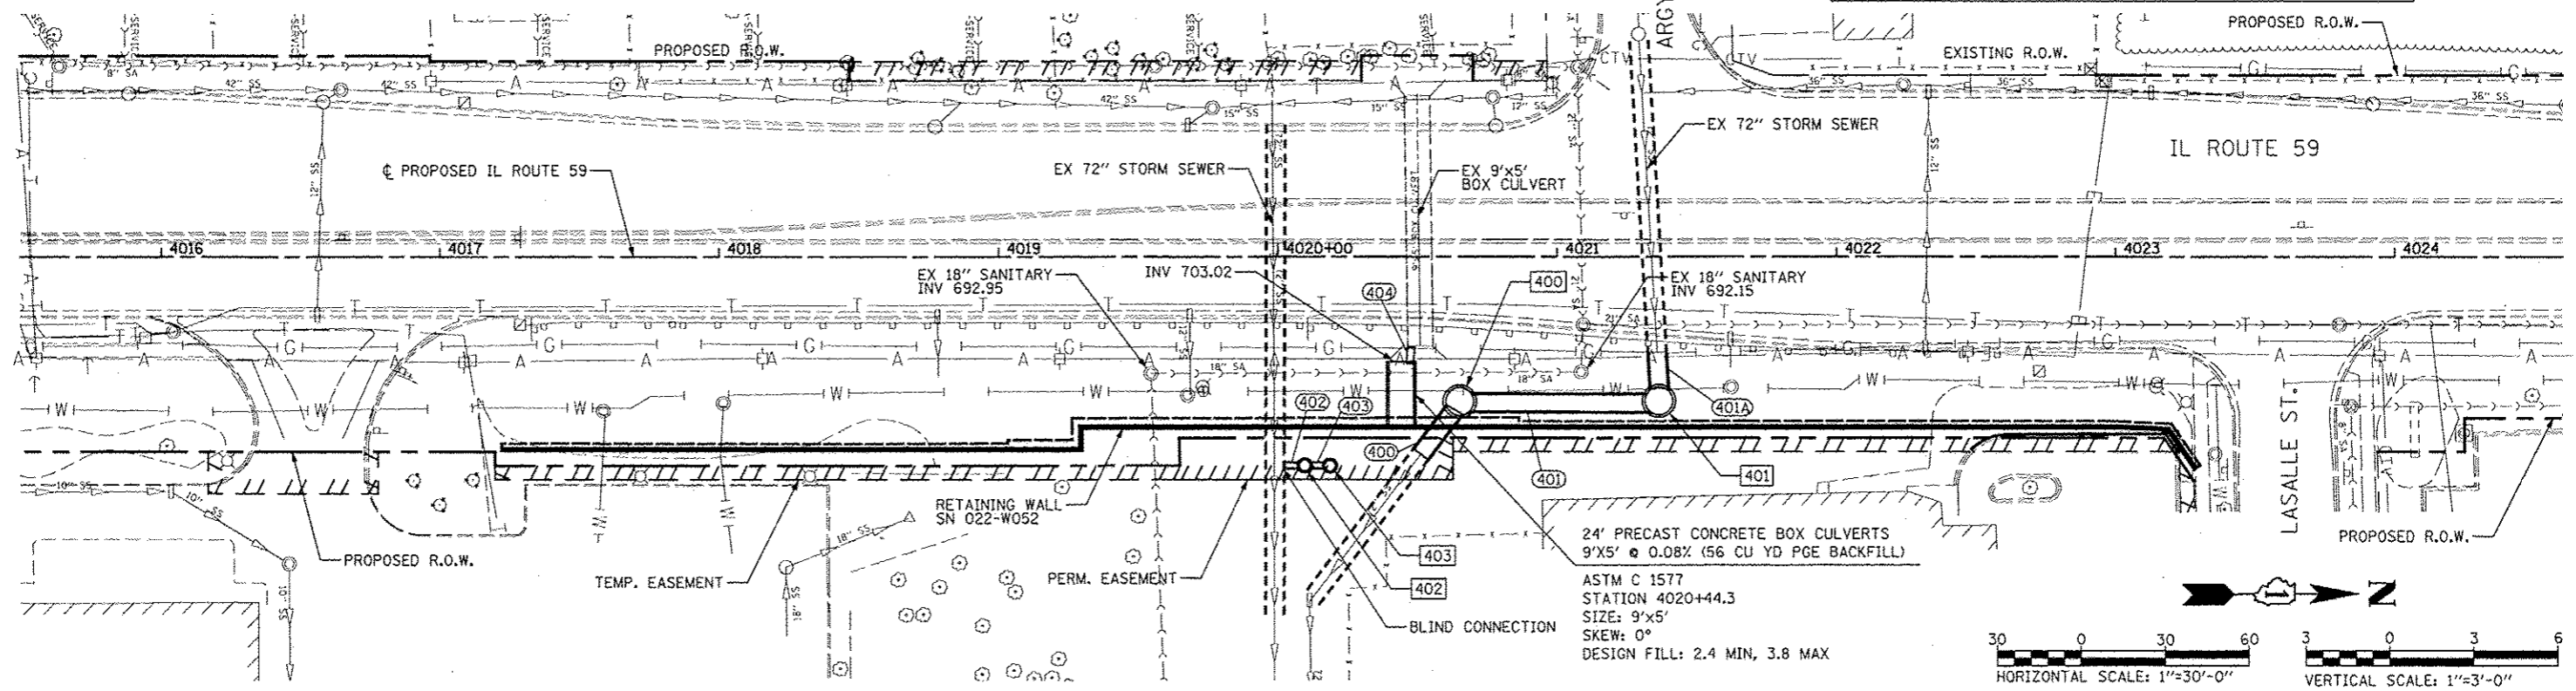

DATE: \_\_\_\_\_  
BY: \_\_\_\_\_  
CHECKED: \_\_\_\_\_  
DESIGNED: \_\_\_\_\_  
DRAWN: \_\_\_\_\_  
NOTED: \_\_\_\_\_  
NO. \_\_\_\_\_

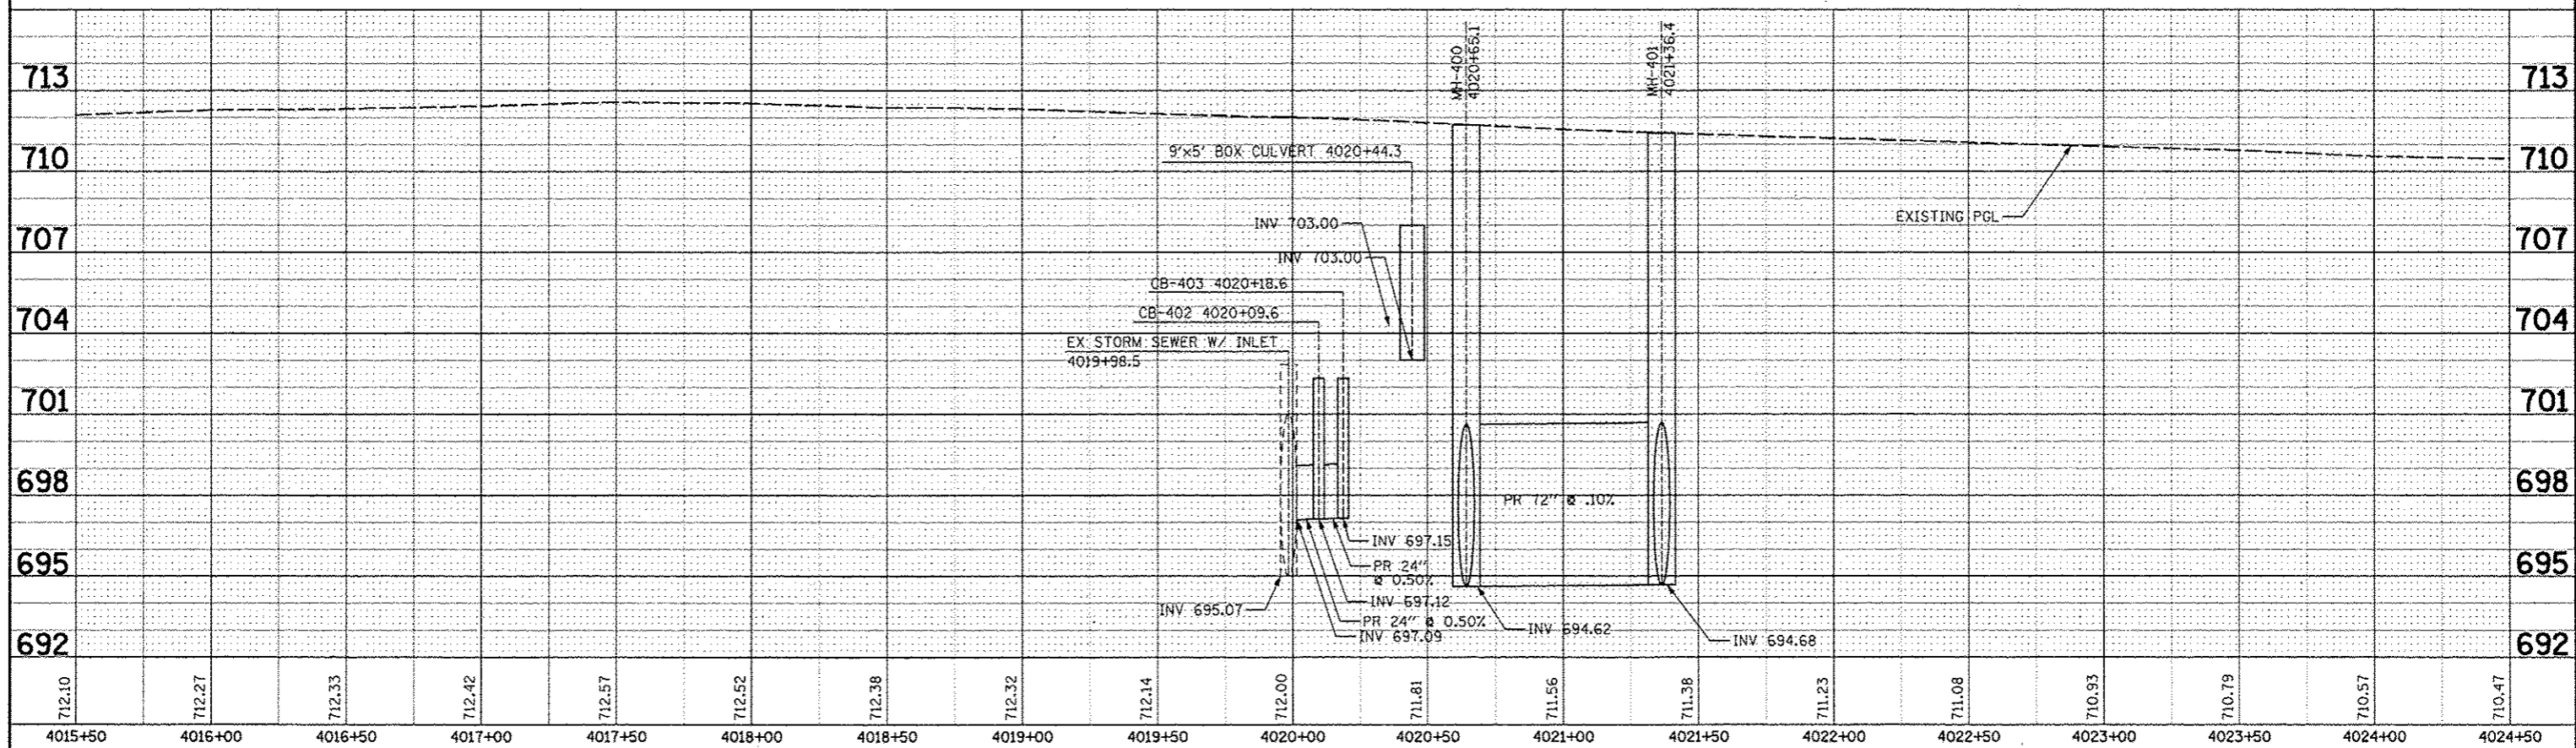

712.10	712.27	712.33	712.42	712.57	712.52	712.38	712.32	712.14	712.00	711.81	711.56	711.38	711.23	711.08	710.93	710.79	710.57	710.47
4015+50	4016+00	4016+50	4017+00	4017+50	4018+00	4018+50	4019+00	4019+50	4020+00	4020+50	4021+00	4021+50	4022+00	4022+50	4023+00	4023+50	4024+00	4024+50

FILE NAME: _____	USER NAME: #UCR#	DESIGNED: NAV	REVISED: _____	<b>STATE OF ILLINOIS DEPARTMENT OF TRANSPORTATION</b>	<b>DRAINAGE PLAN / PROFILE - SN 022-W052</b>	F.A.P. RTE. 338	SECTION 2011-036-1	COUNTY DUPAGE	TOTAL SHEETS 234	SHEET NO. 126
SCALE: AS SHOWN	SHEET NO. 2 OF 1 SHEETS	STA. 4015+50 TO STA. 4024+50	FED. ROAD DIST. NO.			ILLINOIS FED. AID PROJECT				
PLOT SCALE: #SCALE#	CHECKED: PJO	REVISED: _____	CONTRACT NO. 60P42							
PLOT DATE: #DATE#	DATE: 05-11-12	REVISED: _____								