



CONCRETE HEADWALL REMOVAL

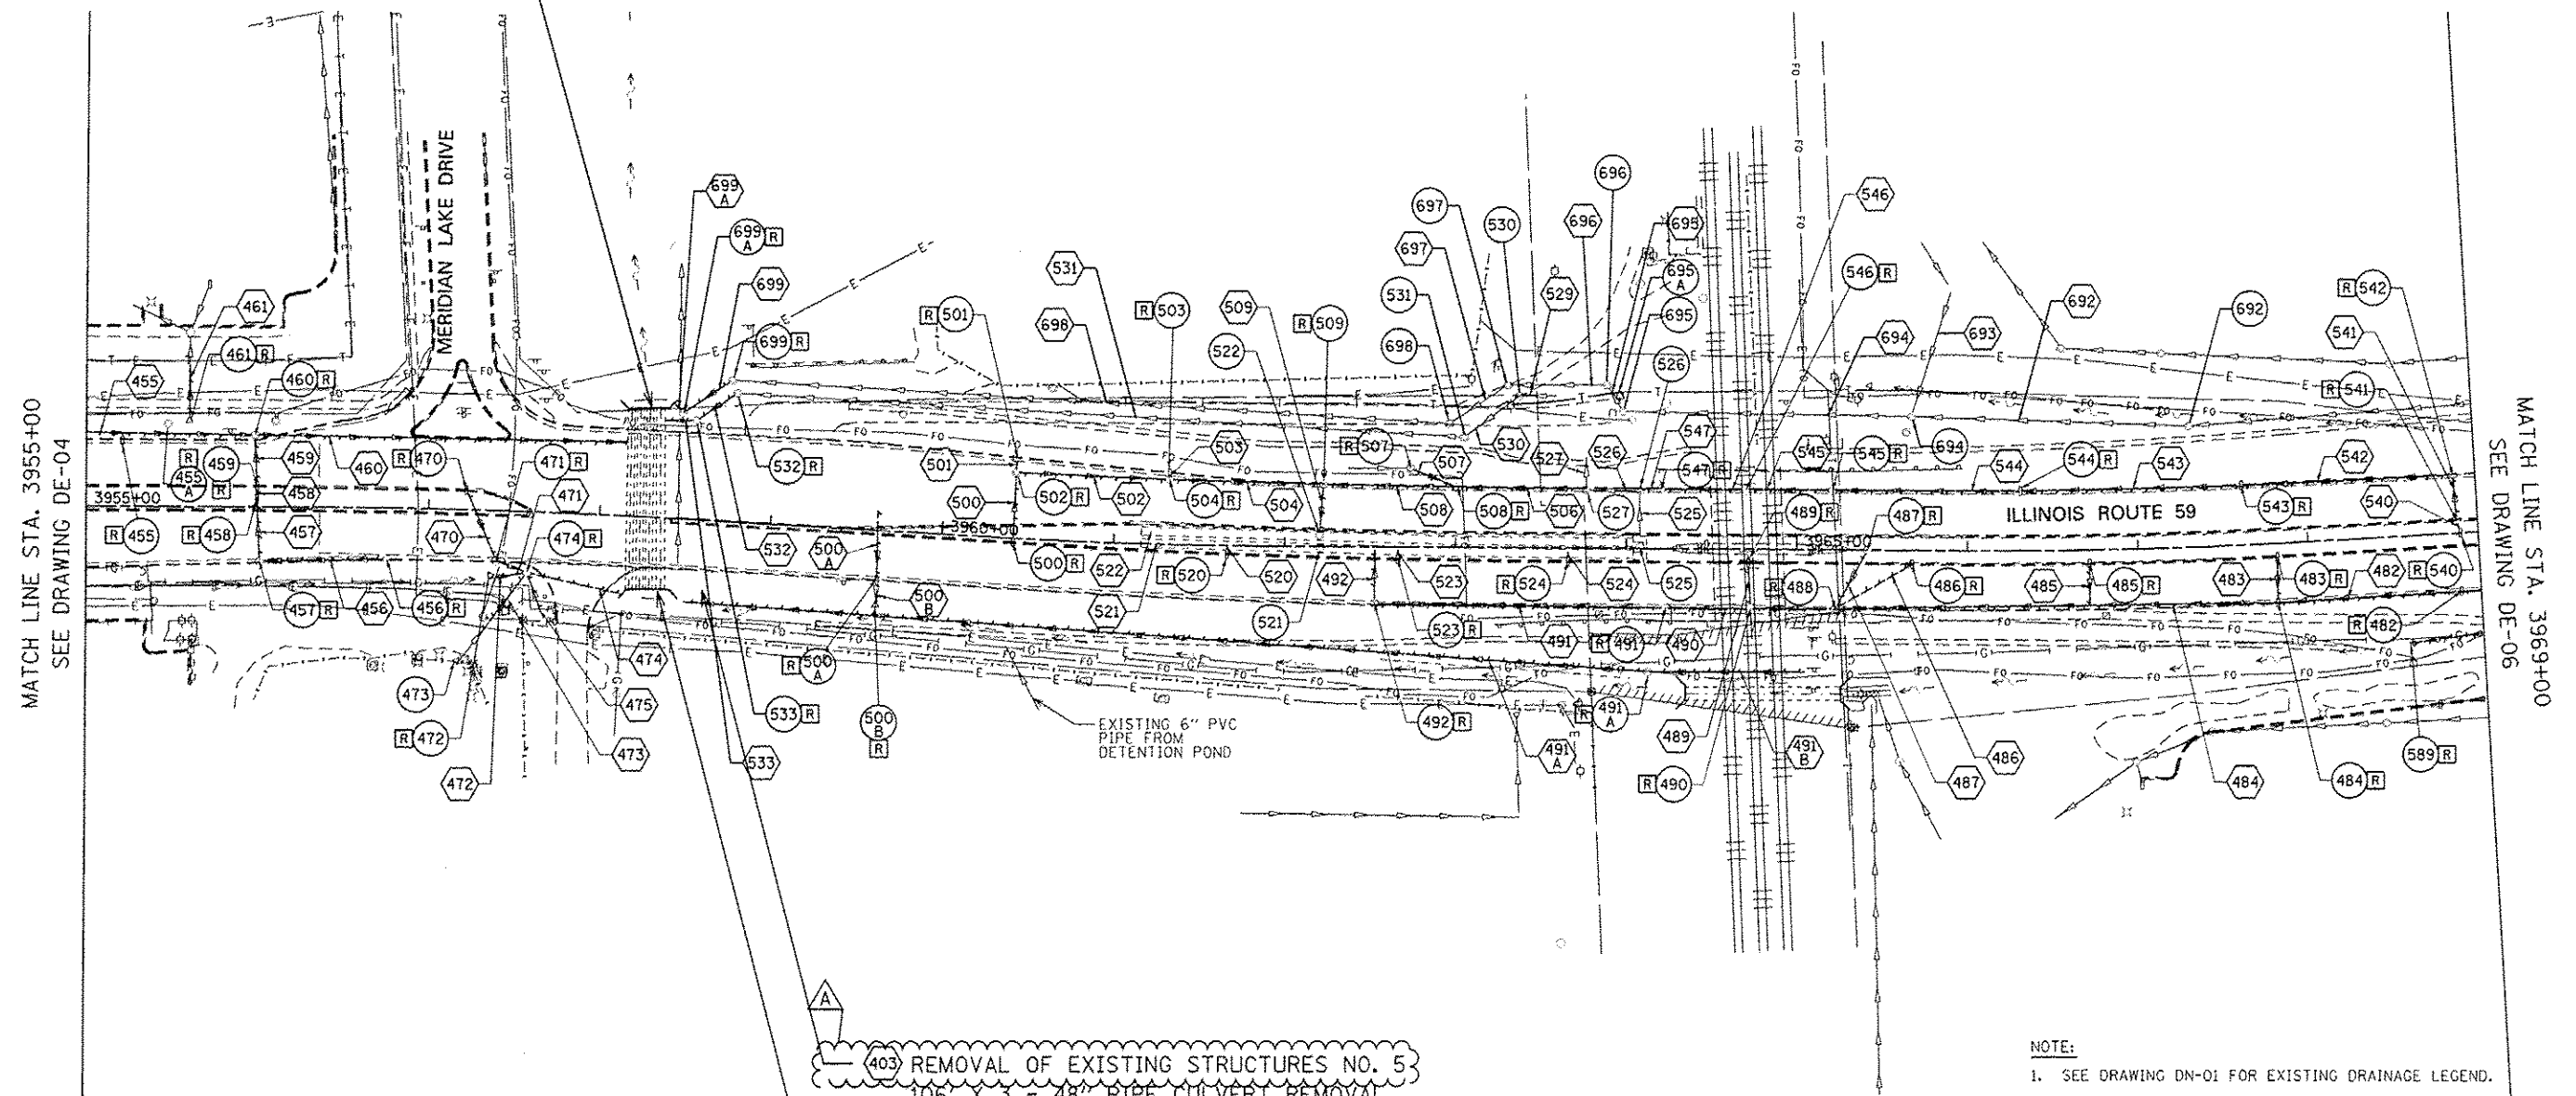

NOTE:  
1. SEE DRAWING DN-01 FOR EXISTING DRAINAGE LEGEND.

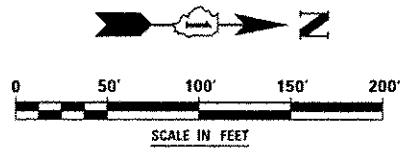

DESIGNED <i>PJO</i>	REVISED - ADDENDUM A 02/20/2013	<b>STATE OF ILLINOIS DEPARTMENT OF TRANSPORTATION</b>	<b>EXISTING DRAINAGE PLAN - ILLINOIS ROUTE 59</b>		F.A.P. RTE.	SECTION	COUNTY	TOTAL SHEETS	SHEET NO.	
DRAWN <i>KES</i>	REVISED -		SCALE: AS SHOWN	SHEET NO. 5 OF 15 SHEETS	STA. 3955+00 TO STA. 3969+00	338	(112 & 113) WRS-7	DUPAGE	1156	456
CHECKED <i>JCM</i>	REVISED -					<b>DE-05</b>		<b>CONTRACT NO. 60R30</b>		
DATE <i>12/14/2012</i>	REVISED -					<small>ILLINOIS FED. AID PROJECT</small>				