
 



PLAN	SURVEYED	DATE
	PLOTTED	BY
	CHECKED	
	ALIGNED	
	FILED	
	NO.	

MATCH LINE STA. 3928+00
SEE DRAWING DP-02A

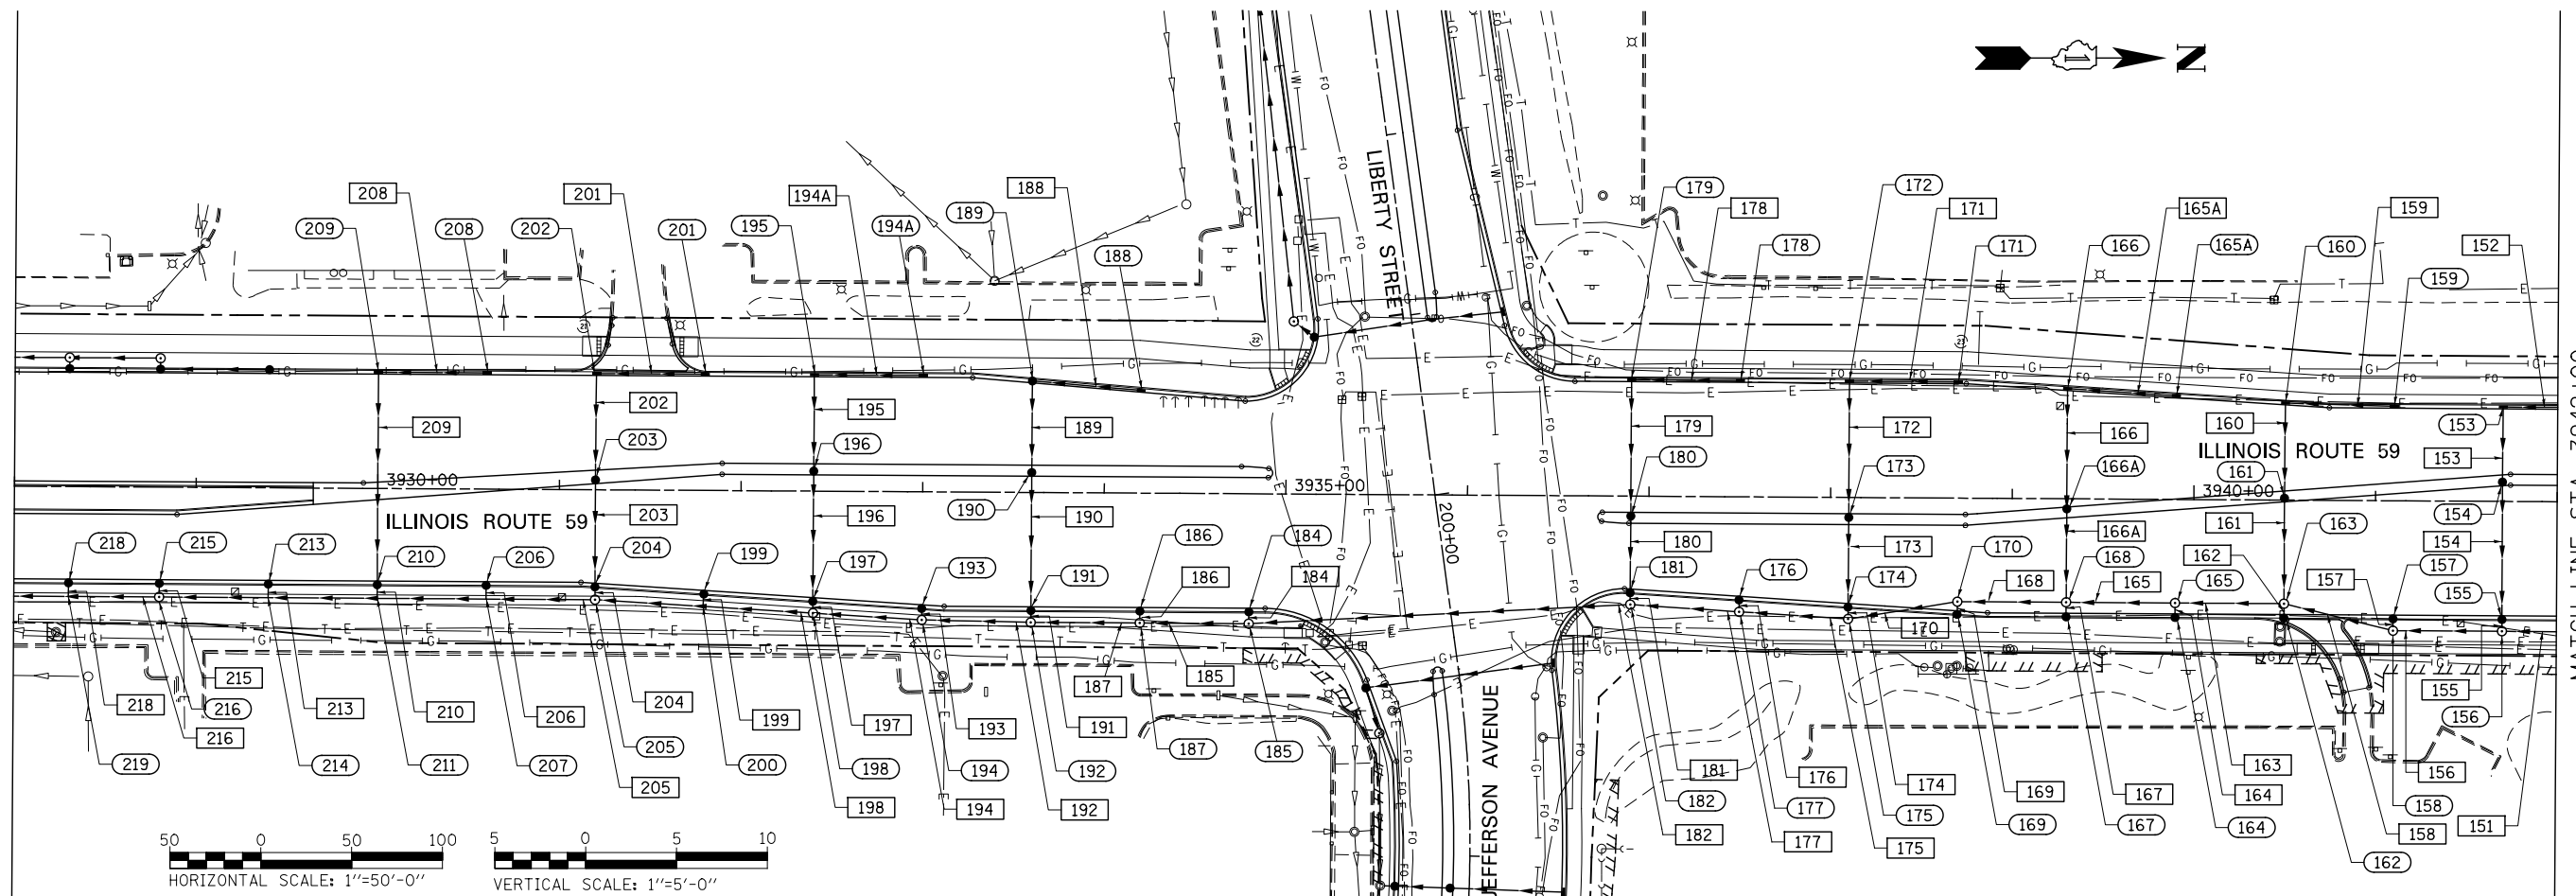

MATCH LINE STA. 3942+00
SEE DRAWING DP-04

PROFILE	SURVEYED	DATE
	PLOTTED	BY
	CHECKED	
	GRADES	
	STRUCTURE	
	NOTATIONS	
	CHPO	
	NO.	

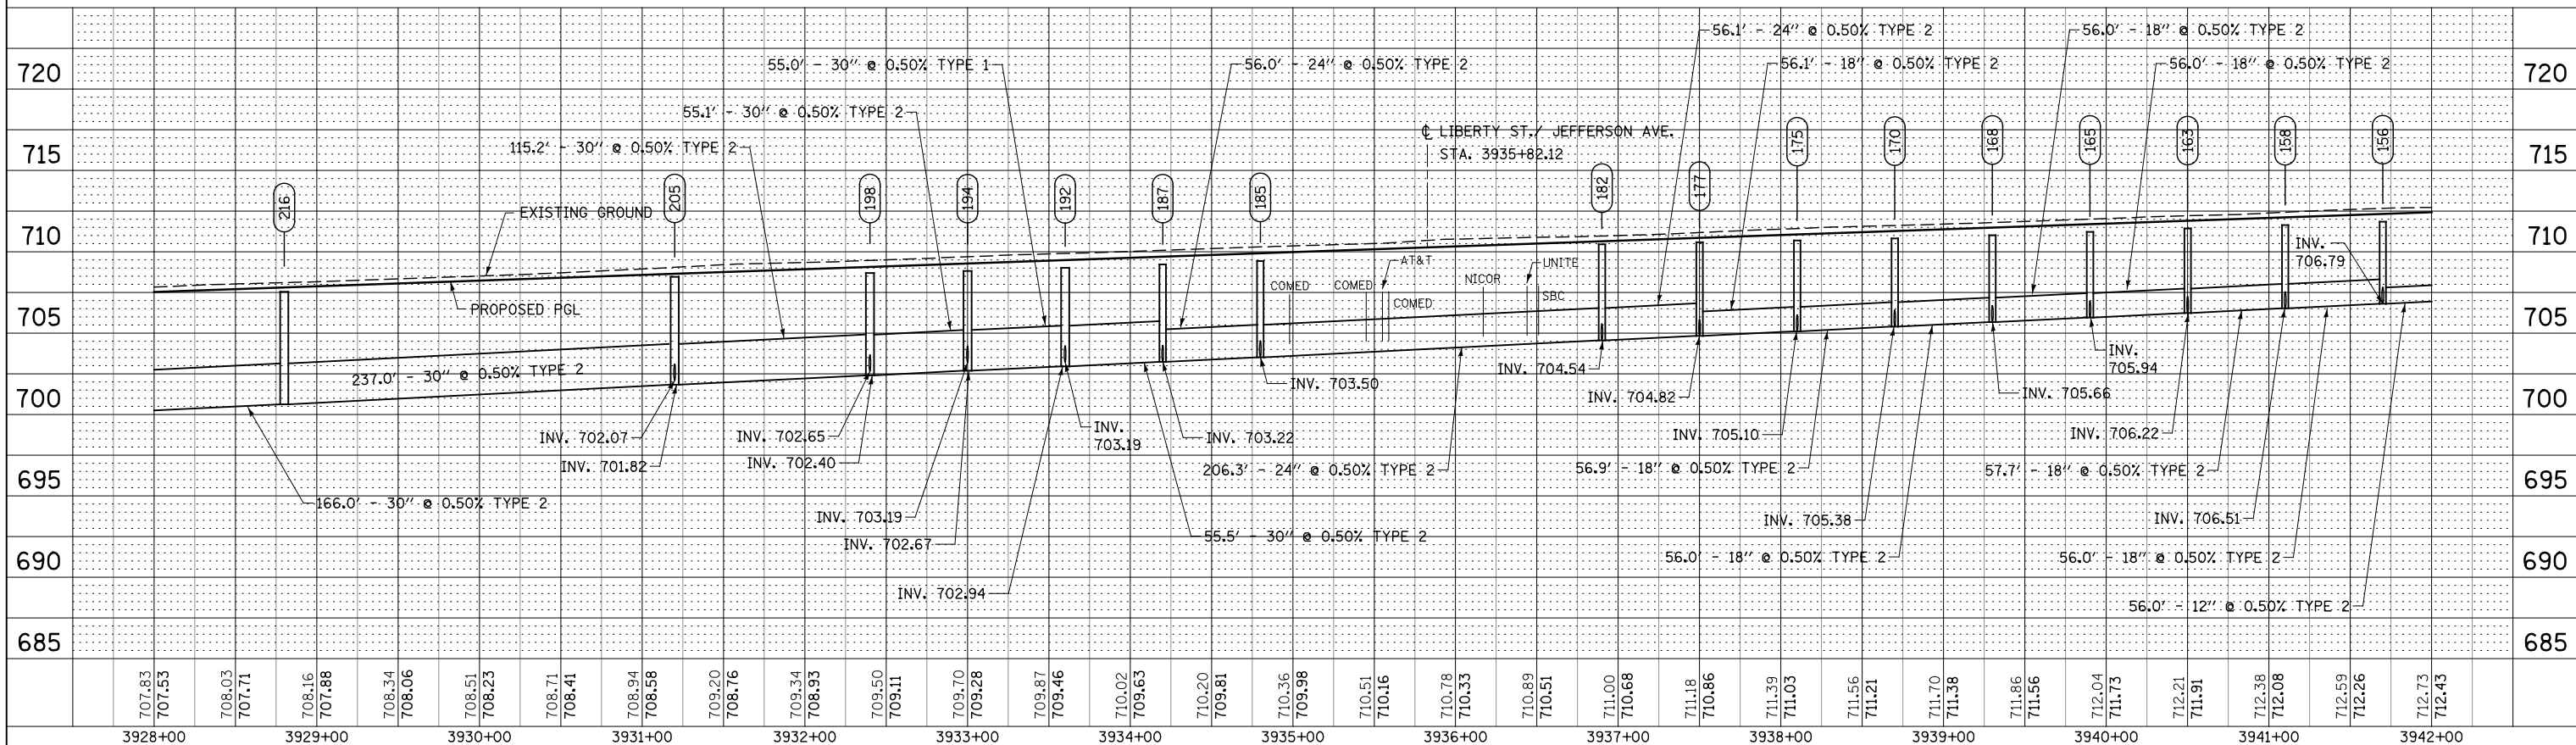

707.83 707.53	708.03 707.71	708.16 707.88	708.34 708.06	708.51 708.23	708.71 708.41	708.94 708.58	709.20 708.76	709.34 708.93	709.50 709.11	709.70 709.28	709.87 709.46	710.02 709.63	710.20 709.81	710.36 709.98	710.51 710.16	710.78 710.33	710.89 710.51	711.00 710.68	711.18 710.86	711.39 711.03	711.56 711.21	711.70 711.38	711.86 711.56	712.04 711.73	712.21 711.91	712.38 712.08	712.59 712.26	712.73 712.43
3928+00	3929+00	3930+00	3931+00	3932+00	3933+00	3934+00	3935+00	3936+00	3937+00	3938+00	3939+00	3940+00	3941+00	3942+00														

DESIGNED	JWM	REVISED	-
DRAWN	KES	REVISED	-
CHECKED	JRS	REVISED	-
DATE	12/14/2012	REVISED	-

STATE OF ILLINOIS
DEPARTMENT OF TRANSPORTATION

PROPOSED DRAINAGE PLAN & PROFILE - ILLINOIS ROUTE 59

SCALE: 1"=50' SHEET NO. 5 OF 25 SHEETS STA. 3928+00 TO STA. 3942+00

F.A.P. RTE.	SECTION	COUNTY	TOTAL SHEETS	SHEET NO.
338	(112 & 113) WRS-7	DUPAGE	1156	471
DP-03A			CONTRACT NO. 60R30	
FED. ROAD DIST. NO.		ILLINOIS FED. AID PROJECT		