

 


PLAN	SURVEYED	BY	DATE
	PLOTTED		
	CHECKED		
	ALIGNED		
	FILED		
	NO.		

MATCH LINE STA. 406+00
SEE DRAWING DP-14

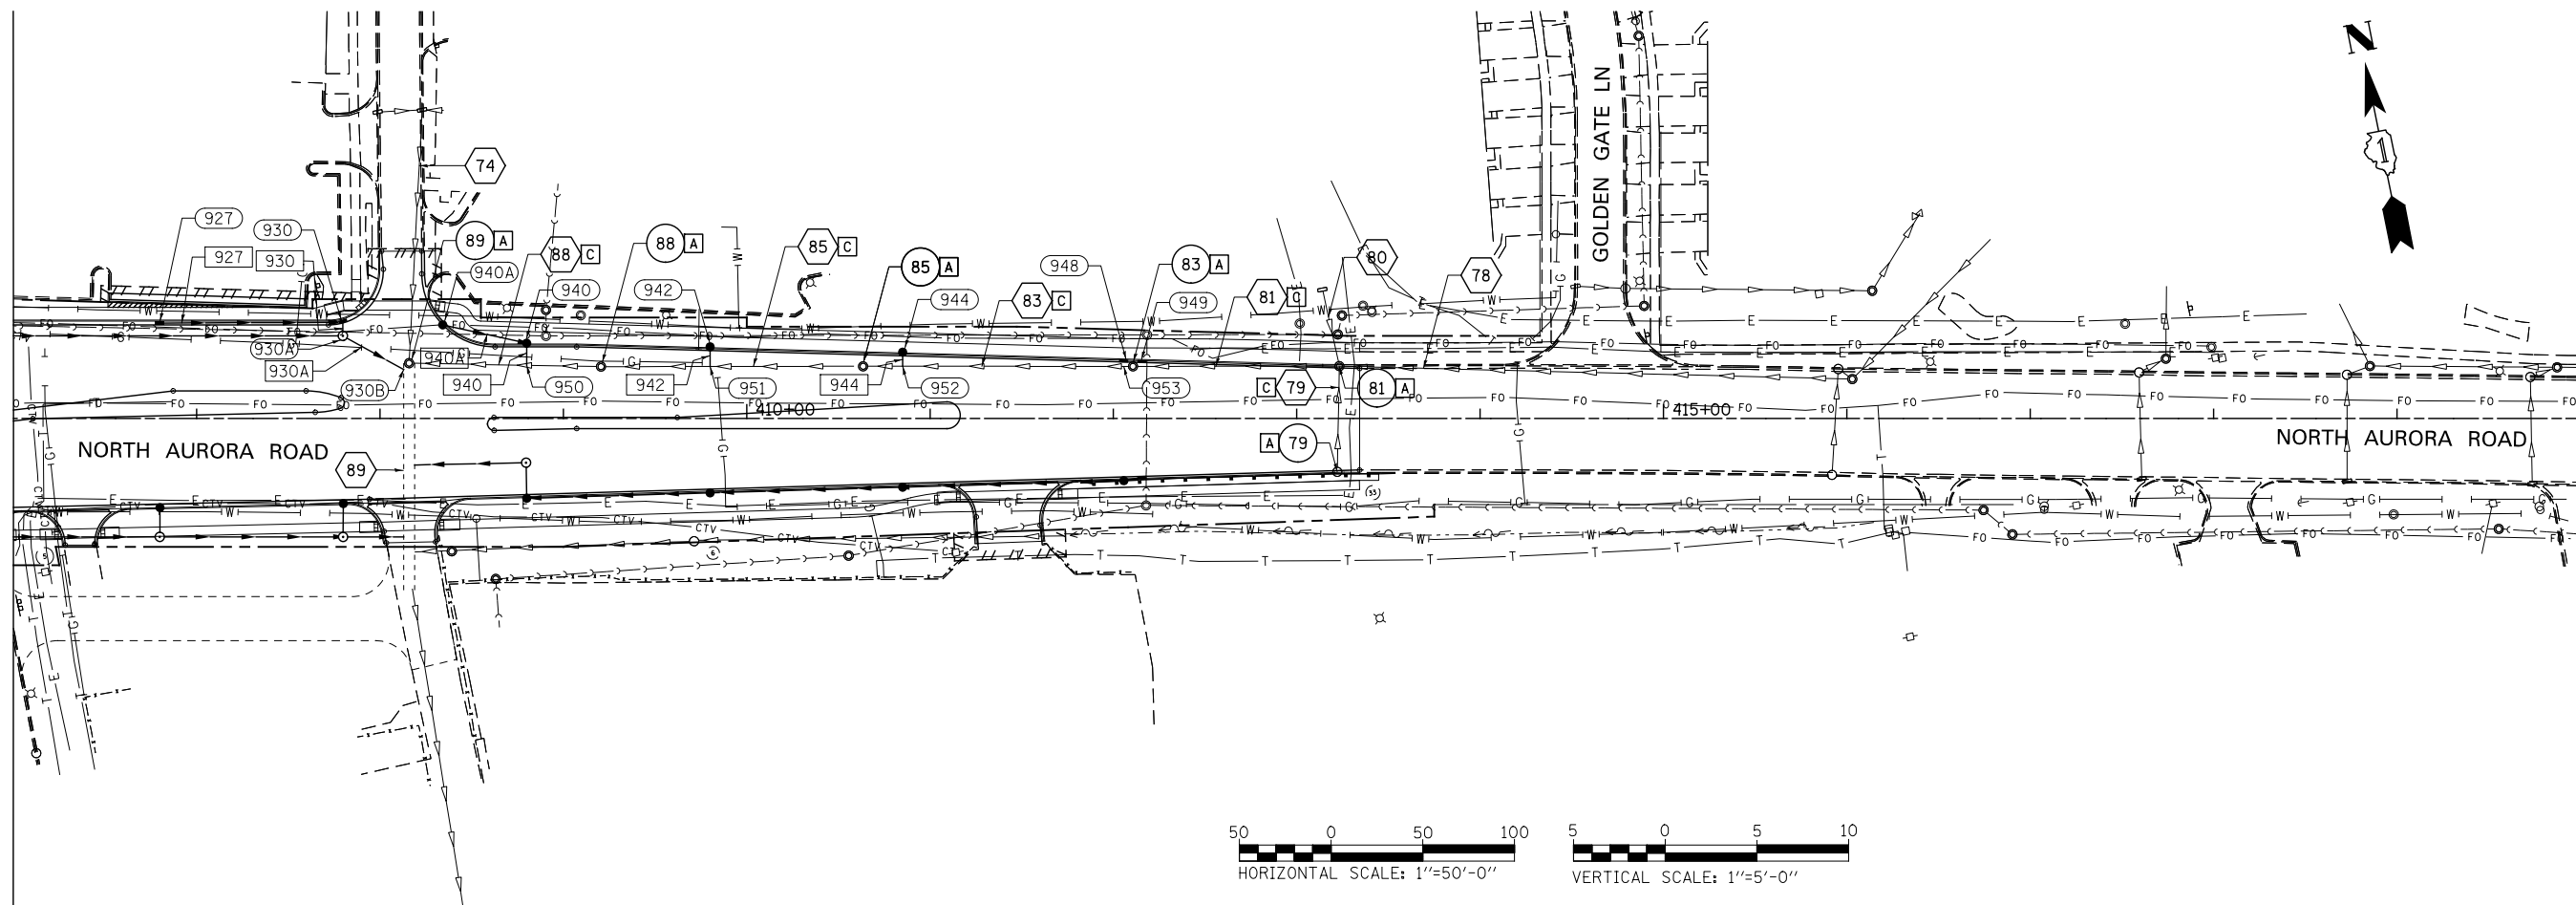

PROFILE	SURVEYED	BY	DATE
	PLOTTED		
	CHECKED		
	STRUCTURE		
	NOTATION		
	CHNO		
	NO.		

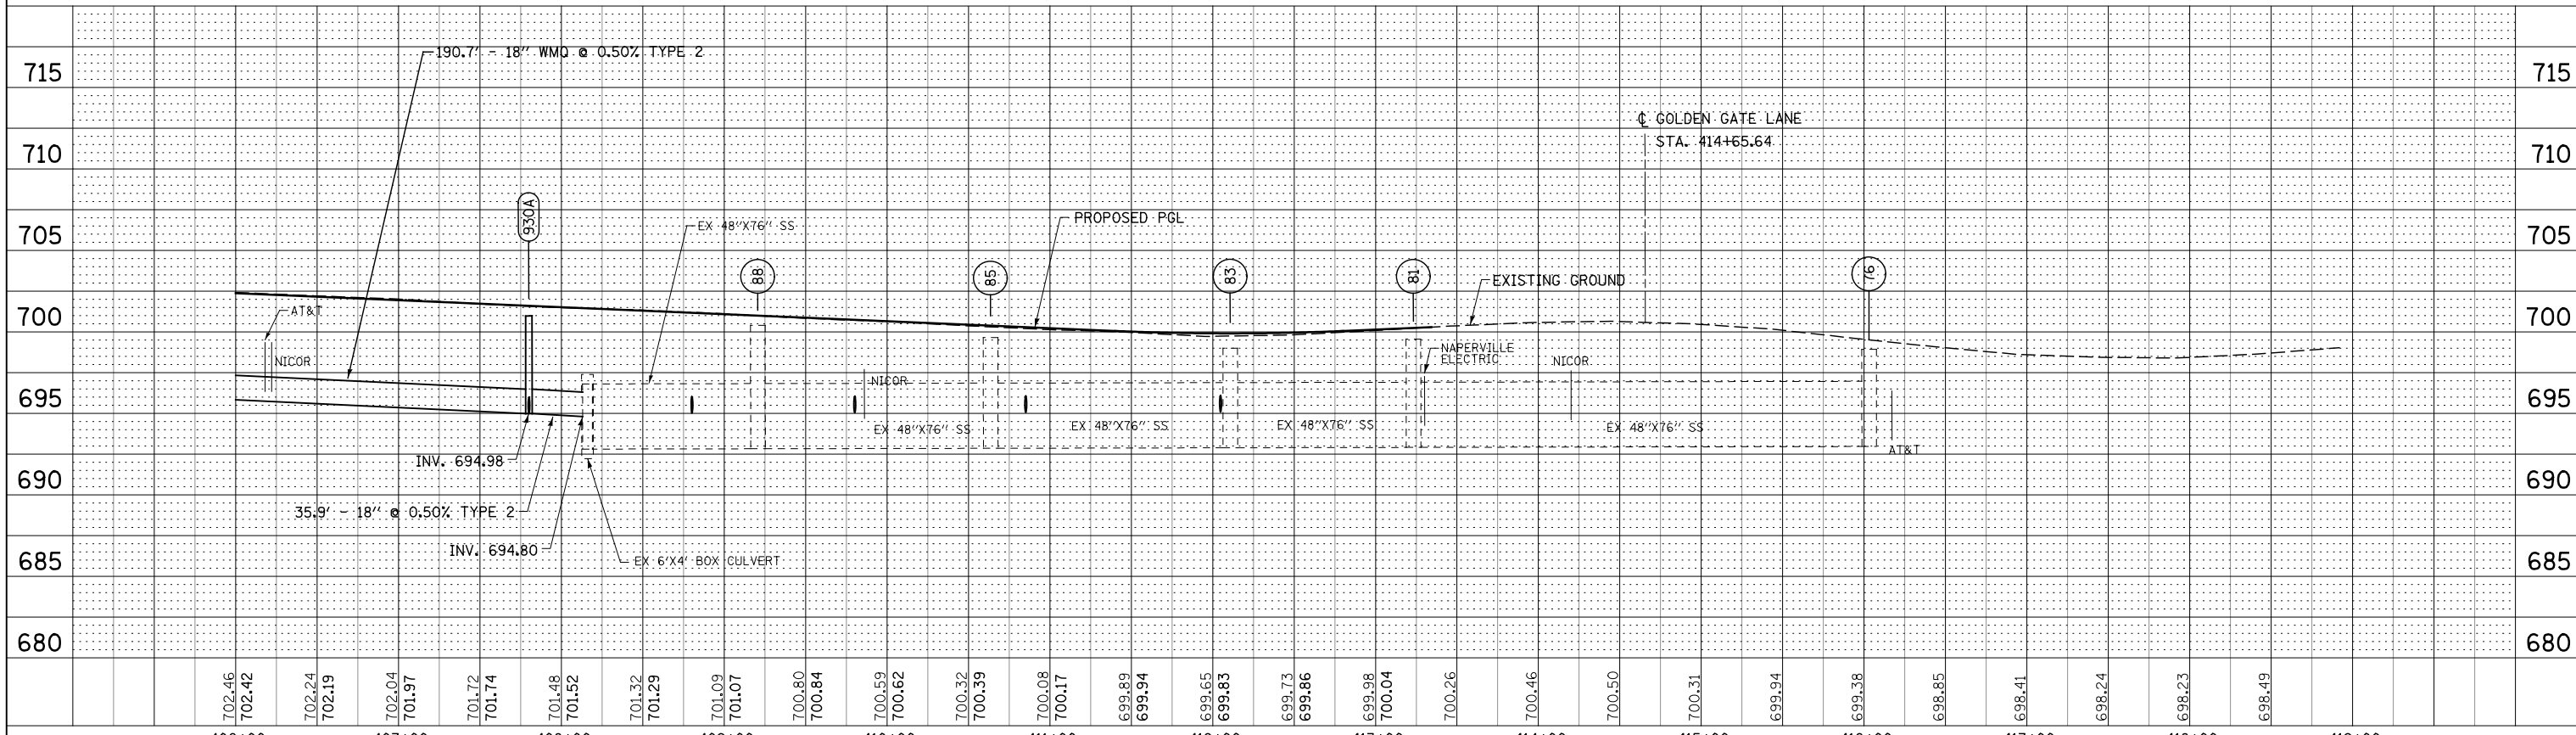

702.46	702.42	702.24	702.19	702.04	701.97	701.72	701.74	701.48	701.52	701.32	701.29	701.09	701.07	700.80	700.84	700.59	700.62	700.32	700.39	700.08	700.17	699.89	699.94	699.65	699.83	699.73	699.86	699.98	700.04	700.26	700.46	700.50	700.31	699.94	699.38	698.85	698.41	698.24	698.23	698.49															
406+00				407+00				408+00				409+00				410+00				411+00				412+00				413+00				414+00				415+00				416+00				417+00				418+00				419+00			
DESIGNED		JWM		REVISED		-		DESIGNED		JWM		REVISED		-		DESIGNED		JWM		REVISED		-		DESIGNED		JWM		REVISED		-		DESIGNED		JWM		REVISED		-		DESIGNED		JWM		REVISED		-		DESIGNED		JWM		REVISED		-	
DRAWN		KES		REVISED		-		DRAWN		KES		REVISED		-		DRAWN		KES		REVISED		-		DRAWN		KES		REVISED		-		DRAWN		KES		REVISED		-		DRAWN		KES		REVISED		-									
CHECKED		JRS		REVISED		-		CHECKED		JRS		REVISED		-		CHECKED		JRS		REVISED		-		CHECKED		JRS		REVISED		-		CHECKED		JRS		REVISED		-		CHECKED		JRS		REVISED		-									
DATE		12/14/2012		REVISED		-		DATE		12/14/2012		REVISED		-		DATE		12/14/2012		REVISED		-		DATE		12/14/2012		REVISED		-		DATE		12/14/2012		REVISED		-		DATE		12/14/2012		REVISED		-									

STATE OF ILLINOIS
DEPARTMENT OF TRANSPORTATION

PROPOSED DRAINAGE PLAN & PROFILE - NORTH AURORA ROAD

SCALE: 1"=50' SHEET NO. 24 OF 25 SHEETS STA. 406+00 TO STA. END

F.A.P. RTE.	SECTION	COUNTY	TOTAL SHEETS	SHEET NO.
338	(112 & 113) WRS-7	DUPAGE	1156	490
DP-15B			CONTRACT NO. 60R30	
FED. ROAD DIST. NO.	ILLINOIS FED. AID PROJECT			