
 


LEGEND

	SODDING, SALT TOLERANT
	SEEDING, CLASS 2A AND EROSION CONTROL BLANKET
	SEEDING, CLASS 4A (MODIFIED) AND EROSION CONTROL BLANKET

NOTES:
 1. 6" OF TOPSOIL SHALL BE PLACED IN ALL LANDSCAPED AREAS, UNLESS OTHERWISE NOTED ON THE PLANS. THIS WORK SHALL BE PAID FOR AS TOPSOIL EXCAVATION AND PLACEMENT.

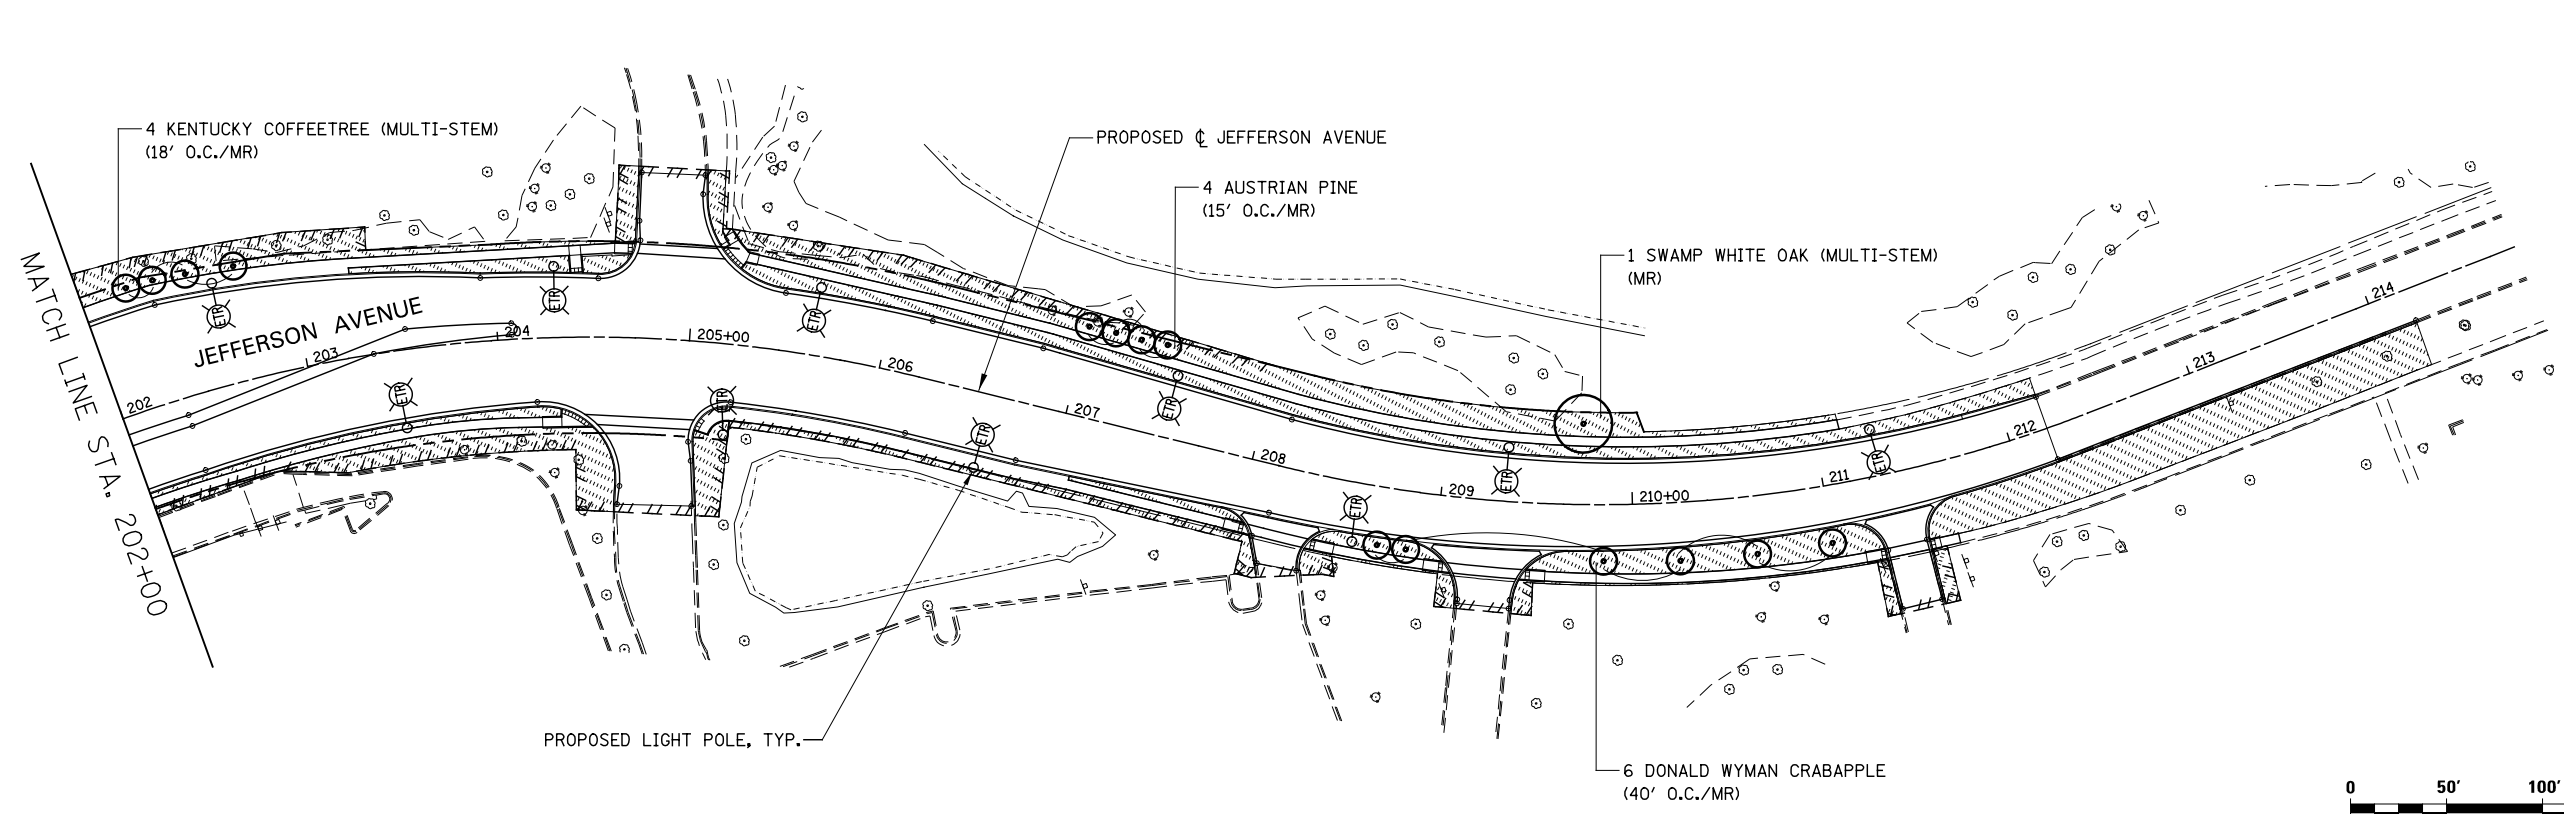

DESIGNED <i>PJO</i>	REVISED -	STATE OF ILLINOIS DEPARTMENT OF TRANSPORTATION	LANDSCAPE PLANS LIBERTY STREET / JEFFERSON AVENUE		F.A.P. RTE.	SECTION	COUNTY	TOTAL SHEETS	SHEET NO.	
DRAWN <i>KES</i>	REVISED -		SCALE: AS SHOWN	SHEET NO. 6 OF 8 SHEETS	STA. 192+00 TO STA. 214+50	338	(112 & 113) WRS-7	DUPAGE	1156	768
CHECKED <i>JCM</i>	REVISED -					CONTRACT NO. 60R30				
DATE <i>12/14/2012</i>	REVISED -					ILLINOIS FED. AID PROJECT				