


PIER EAST ELEVATION

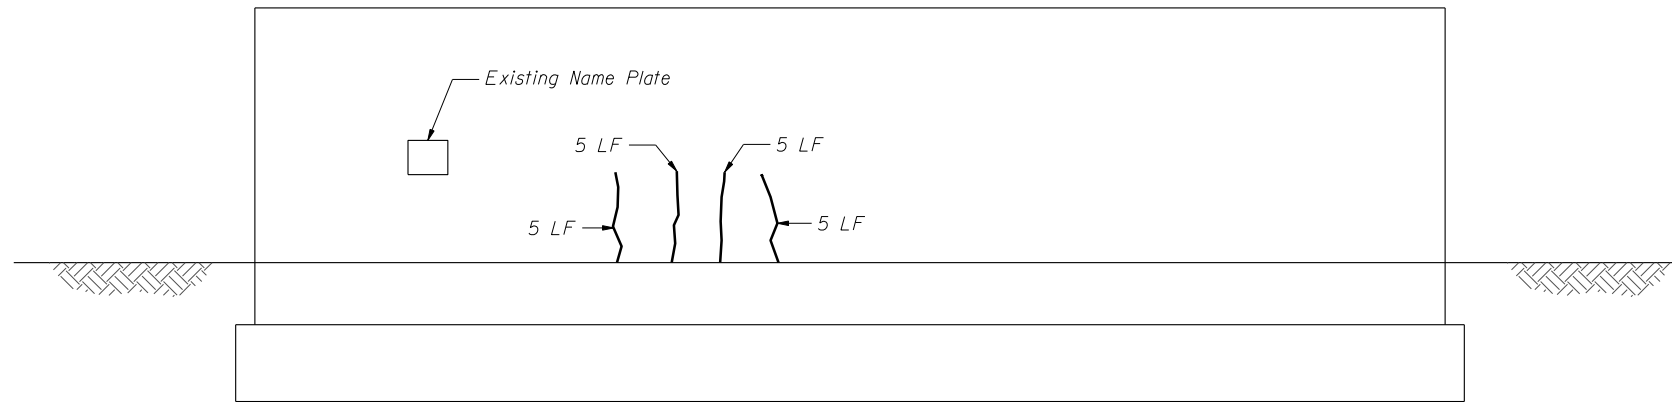

PIER WEST ELEVATION

LEGEND

} Epoxy Crack Injection

BILL OF MATERIAL

ITEM	UNIT	TOTAL
Epoxy Crack Injection	Foot	20

FILE NAME = ...60R30-0038-004-PierRepairs.dgn



Zroka Engineering, P.C.
4216 North Hermitage
Chicago, IL 60613

DESIGNED - LAS	REVISED -
CHECKED - DAZ	REVISED -
DRAWN - SAW	REVISED -
CHECKED - LAS	REVISED -
SCALE - NONE	
DATE - 12/14/2012	

**STATE OF ILLINOIS
DEPARTMENT OF TRANSPORTATION**

**PIER REPAIRS
STA. 3964 + 61.36 S.N. 022-0038**

SHEET NO. SC-4 OF SC-5 SHEETS

F.A.P. RTE.	SECTION	COUNTY	TOTAL SHEETS	SHEET NO.
338	(112 & 113) WRS-7	DUPAGE	1156	845
			CONTRACT NO. 60R30	
ILLINOIS FED. AID PROJECT				