

FBI ROUTE	SECTION	COUNTY
	1E-0008(156)	ST. CLAIR
CONTRACT NO. 97500	ILLINOIS	
FEDERAL AID PROJECT		

THOUVENOT, WADE & MOERCHEN, INC.
ENGINEERS • SURVEYORS • PLANNERS




- CORPORATE OFFICE
4940 OLD COLLINGSVILLE RD.
SWANSEA, ILLINOIS 62226
TEL (618) 624-4488
FAX (618) 624-6688
corp@twm-inc.com
- WATERLOO OFFICE
113 SOUTH MAIN STREET
WATERLOO, ILLINOIS 62298
TEL (618) 939-5050
FAX (618) 939-3938
waterloo@twm-inc.com
- EDWARDSVILLE OFFICE
600 COUNTRY CLUB VIEW, SUITE 1
EDWARDSVILLE, ILLINOIS 62025
TEL (618) 656-4040
FAX (618) 656-4343
edwardsville@twm-inc.com
- ST. LOUIS OFFICE
720 OLIVE ST., SUITE 200 A
ST. LOUIS, MISSOURI 63101
TEL (314) 241-6300
stlouis@twm-inc.com

PROFESSIONAL REGISTRATIONS	LICENSE NO.
ILLINOIS PROFESSIONAL DESIGN FIRM	184-001220
PROFESSIONAL ENGINEERING CORP.	62-025370
PROFESSIONAL STRUCTURAL ENGR. CORP.	81-066292
ILLINOIS PROF. LAND SURVEYING CORP.	048-000029
MISSOURI PROFESSIONAL ENGR. CORP.	NO 001528
MISSOURI LAND SURVEYING CORP.	NO 000346


SEAL

Signature: _____
Signature Date: _____
Expiration Date: _____

STATEMENT OF RESPONSIBILITY
I hereby confirm that the document herein to be authenticated by my seal is restricted to this sheet, and I hereby disclaim any responsibility for all other drawings, specifications, estimates, reports or other documents or instruments relating to or intended to be utilized for any other part of the architectural, engineering or survey project.

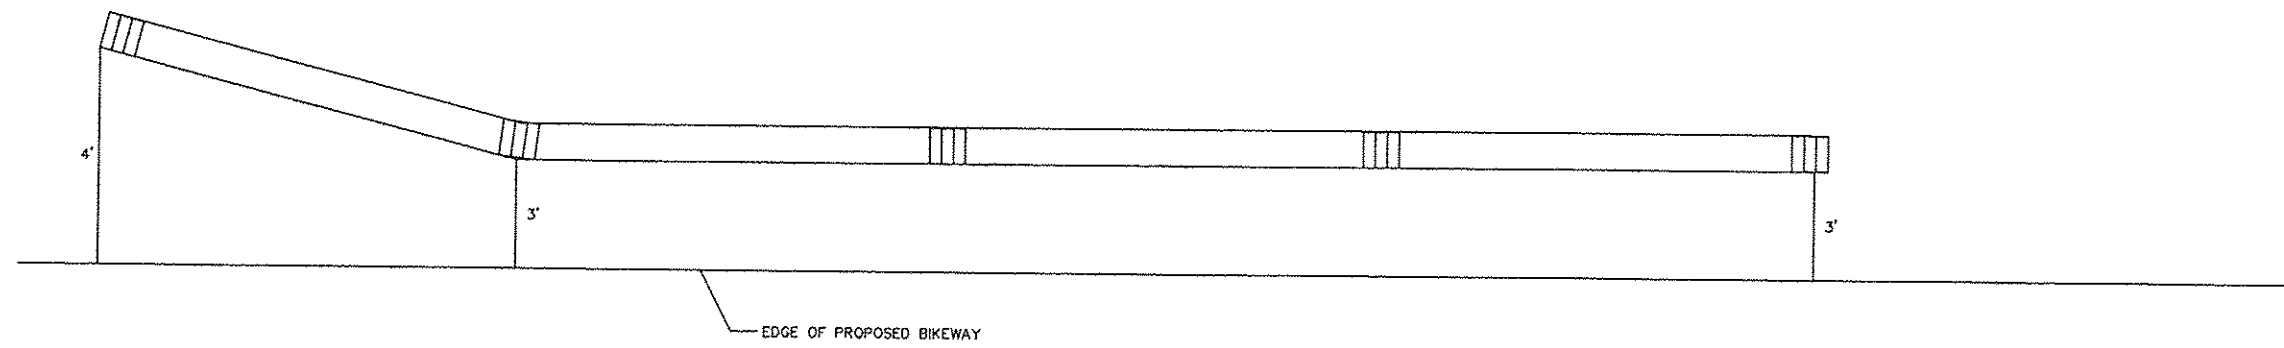

PLAN VIEW

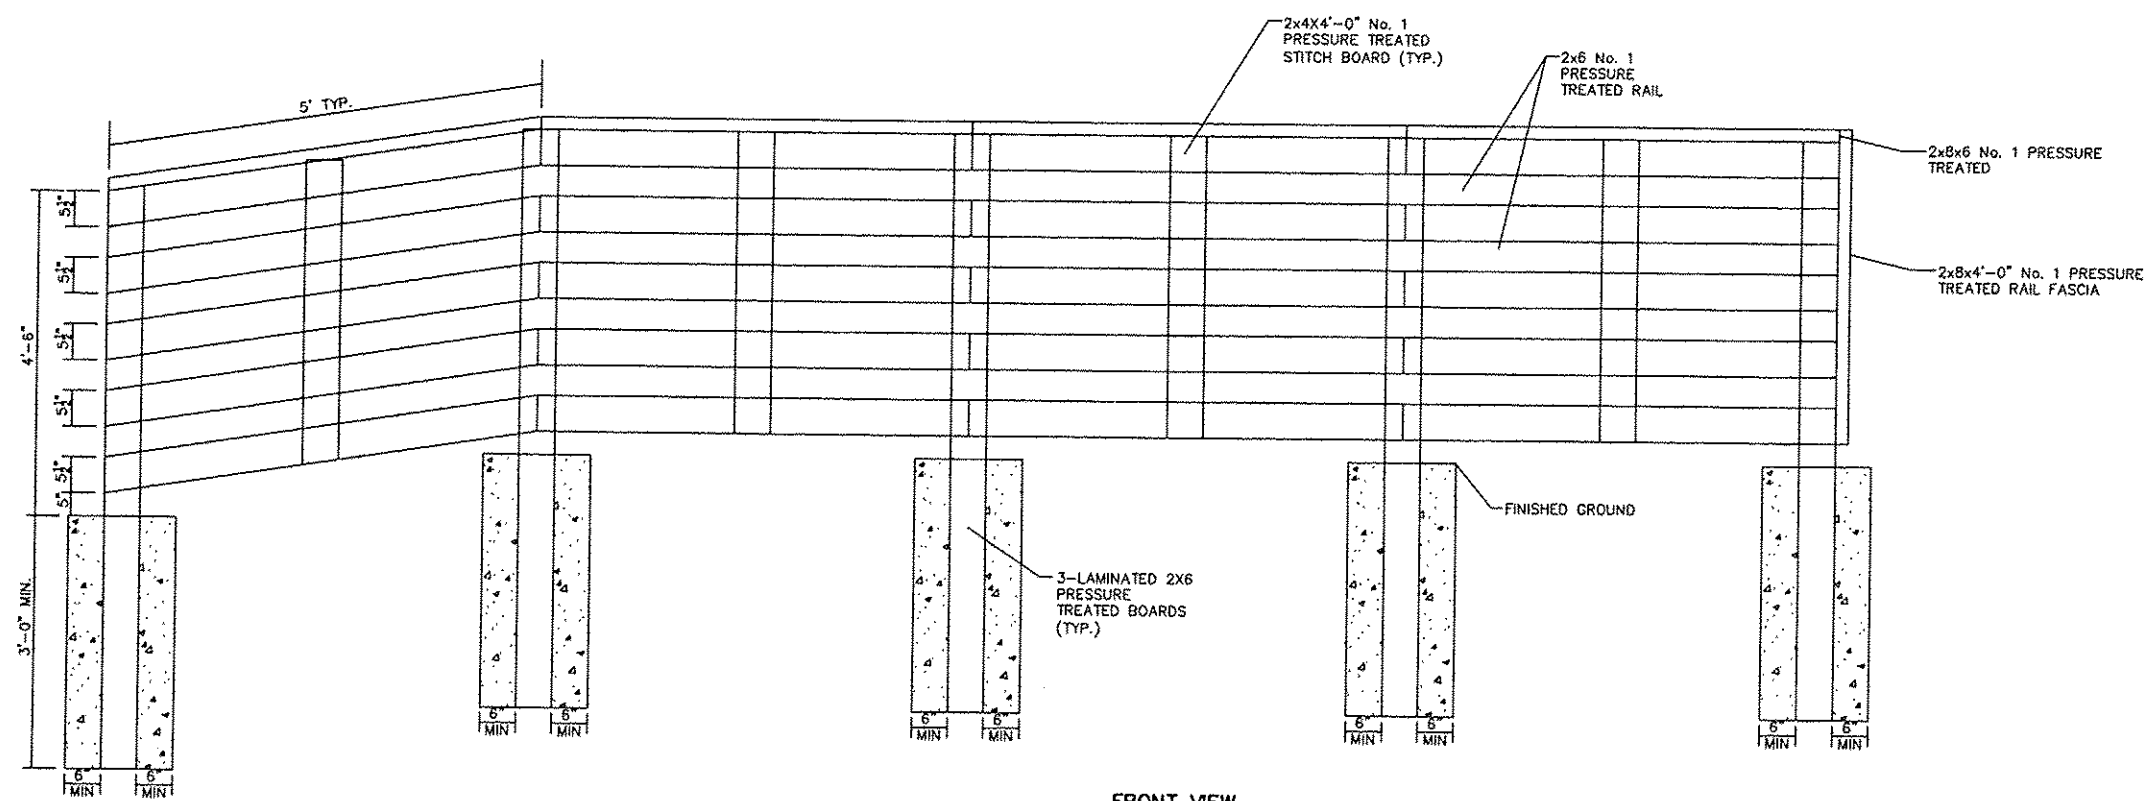

FRONT VIEW

WOOD FENCE
STA. 29+29.27 - STA. 30+51.48
STA. 29+97.27 - STA. 30+51.88
STA. 31+65.57 - STA. 32+58.37

- * SEE PLAN AND PROFILE SHEETS FOR TOTAL LENGTH OF EACH FENCE
- * NO SPLICES ON END RAILING
- * SEE FENCE RAIL TRANSITION DETAILS FOR FASTENER INFORMATION

TITLE: SECTION 10-00032-00-BT
WOOD FENCE DETAILS

PROJECT: RICHLAND CREEK BIKE TRAIL
PHASE 2B
VILLAGE OF SWANSEA
ST. CLAIR COUNTY, ILLINOIS

REV.	DATE	DESCRIPTION
△		
△		
△		

DRAWN BY: JUV	SHEET
DESIGNED BY: JUV	29
CHECKED BY: MJK	OF 46 SHEETS
APPROVED BY: JUV	PROJECT DESCRIPTION
PROJECT NUMBER: M19100072A	
<input type="checkbox"/> ISSUED FOR REVIEW	<input type="checkbox"/> ISSUED FOR BIDDING
<input type="checkbox"/> ISSUED FOR CONSTR.	<input type="checkbox"/> RECORD DRAWING