
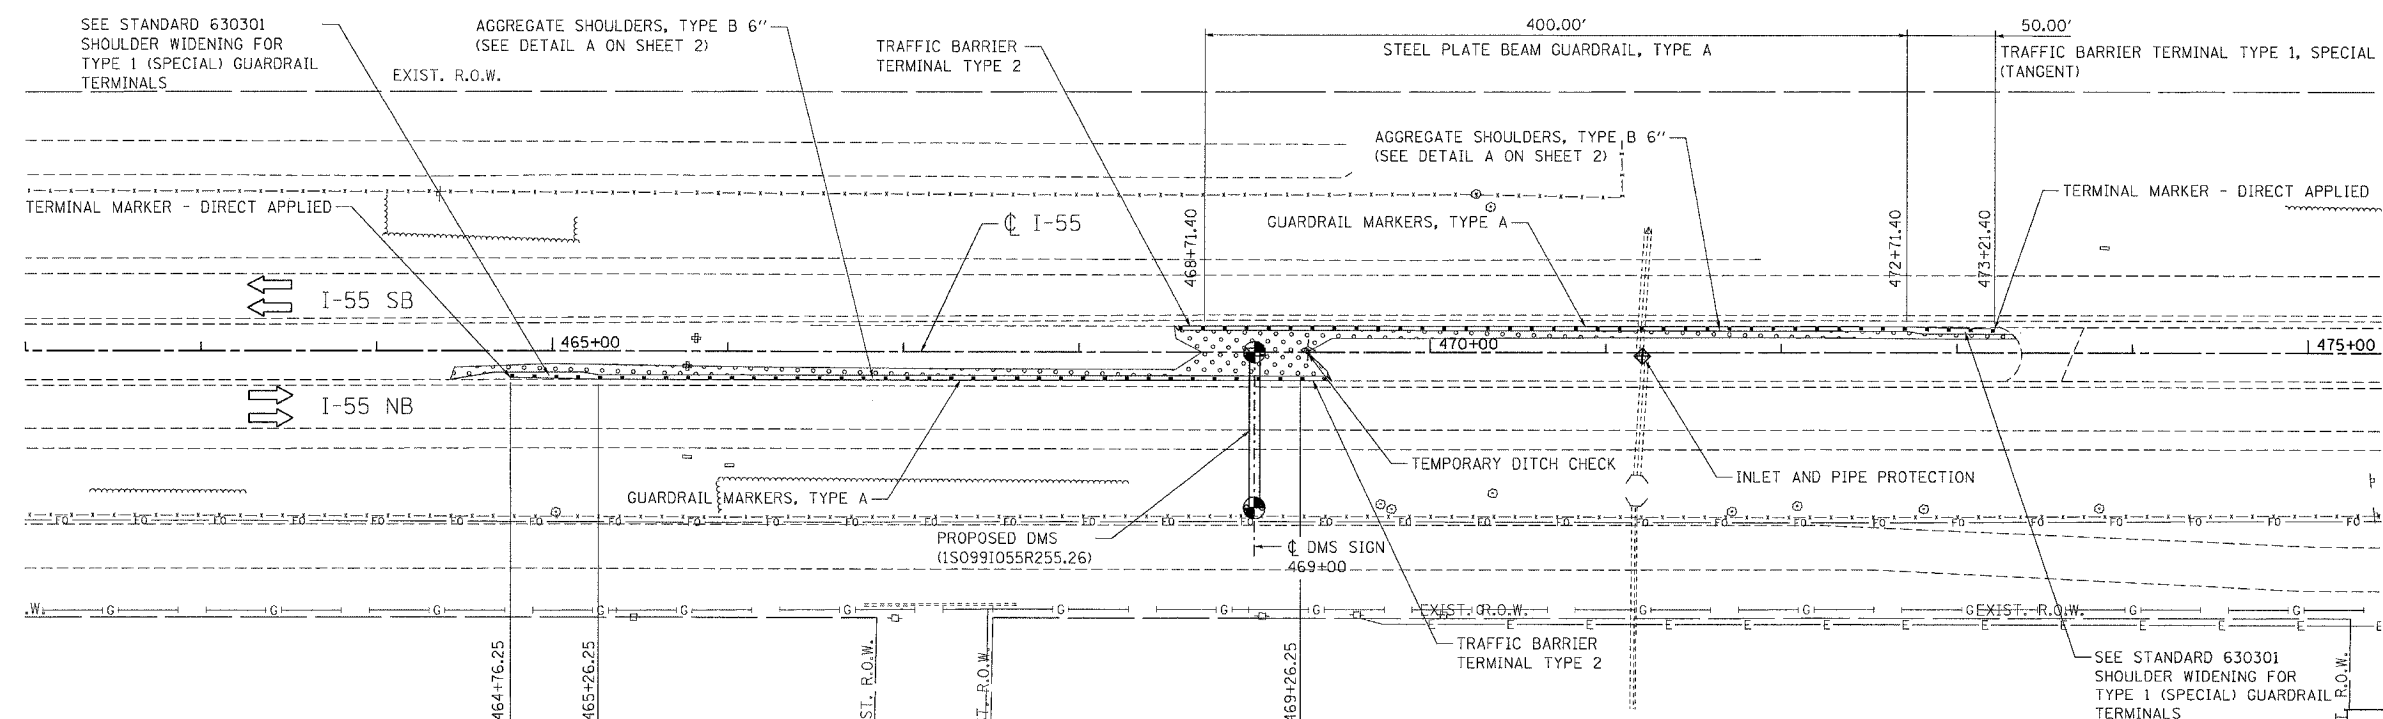


F.A.I. RTE.	SECTION	COUNTY	TOTAL SHEETS	SHEET NO.
55	2005-085 SG	WILL	28	7
STA.		TO STA.		
FED. ROAD DIST. NO.		ILLINOIS FED. AID PROJECT		

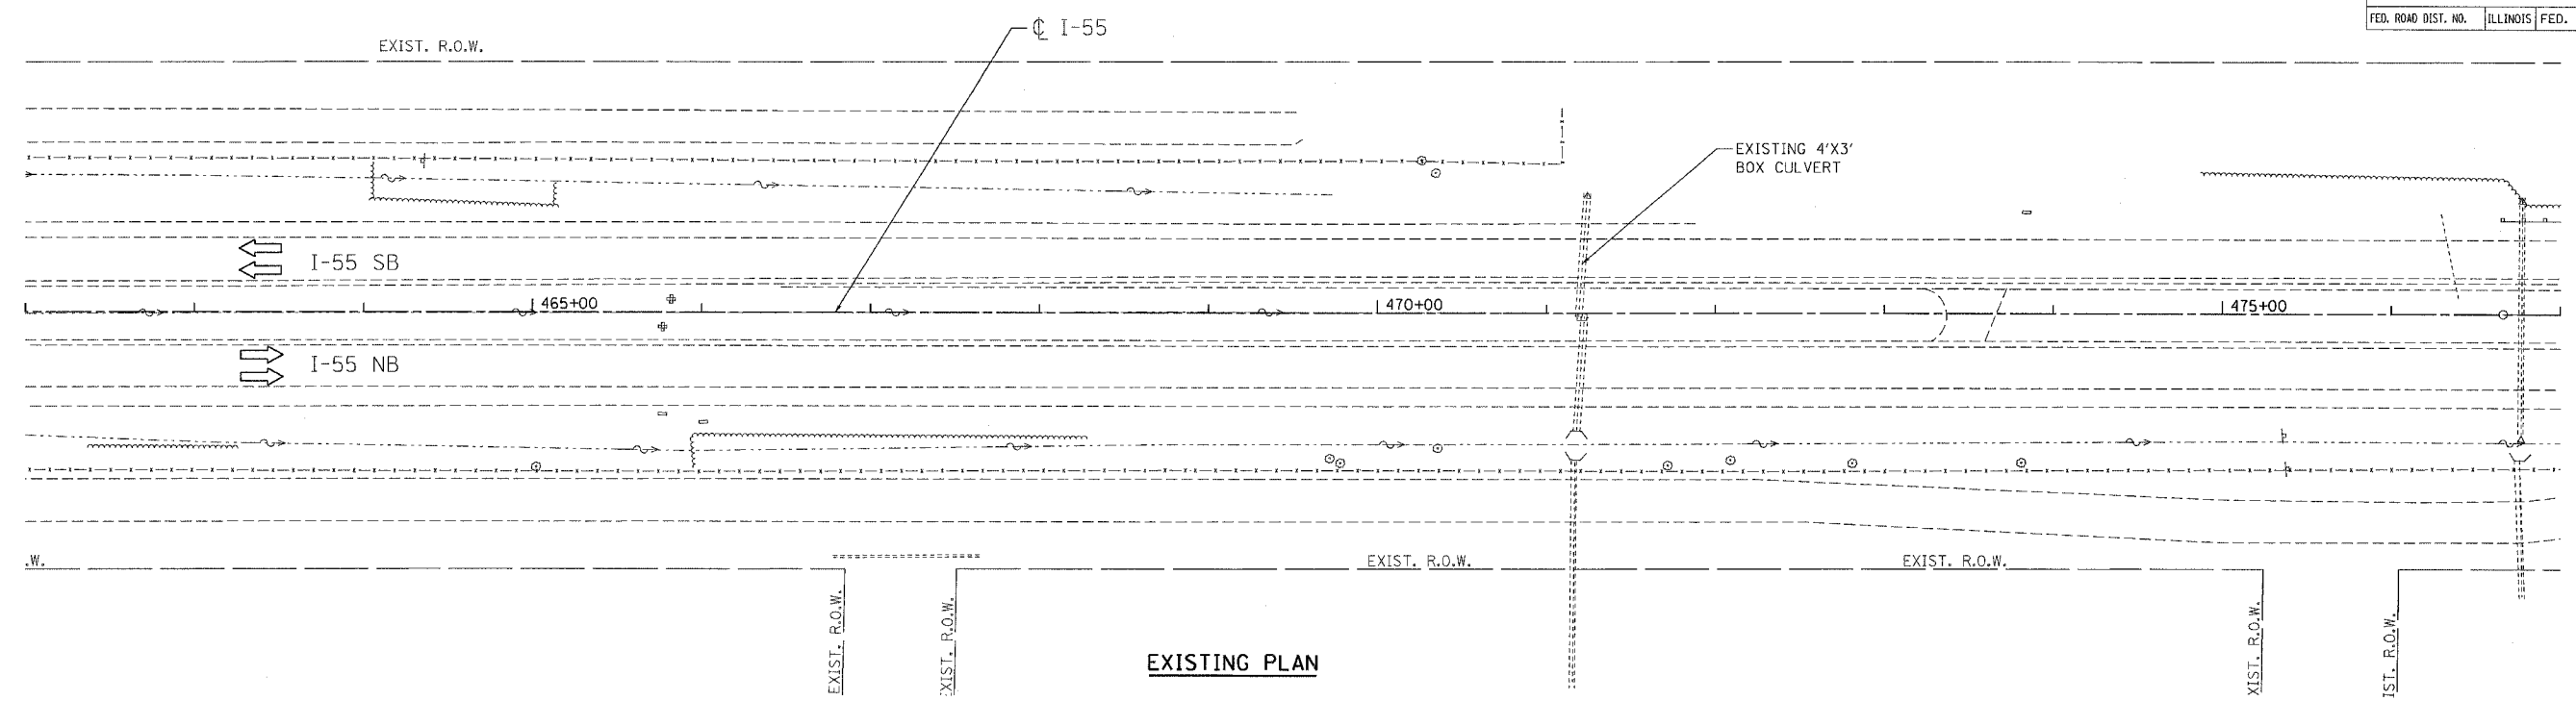

NOTES

1. PROPOSED DMS SIGN STRUCTURE IS LOCATED APPROXIMATELY AT MILE 255.26
2. MAINTENANCE OF TRAFFIC AND SIGNING ACCORDING TO SPECIAL PROVISION "KEEPING THE EXPRESSWAY OPEN TO TRAFFIC".

ILLINOIS DEPARTMENT OF TRANSPORTATION
 I-55 (I-80 TO U.S. 30)
 DYNAMIC MESSAGING SIGNS

PROPOSED DMS ROADWAY PLAN AT STA. 469+00

SCALE: 1"=50'
 DATE: 03/27/06
 DRAWN BY: MRK
 CHECKED BY: DDH

TENG
 TENG & ASSOCIATES, INC.
 ENGINEERS/ARCHITECTS/PLANNERS
 CHICAGO, ILLINOIS

LEGEND

- SEEDING CL 2A, TOPSOIL FURNISH AND PLACE, AND EROSION CONTROL BLANKET
- BORING
- DIRECTION OF TRAFFIC

REVISIONS	
NAME	DATE

PLOT DATE = #DATE\$
 FILE NAME = #FILE\$
 PLOT SCALE = #SCALE\$
 USER NAME = #USER\$

\\N:\914202\JOB\... \VP1\914202.DGN, ... \VP2\914202.DGN, ... \VP3\914202.DGN, ... \VP4\914202.DGN, ... \VP99\914202.DGN, ... \VP100\914202.DGN