
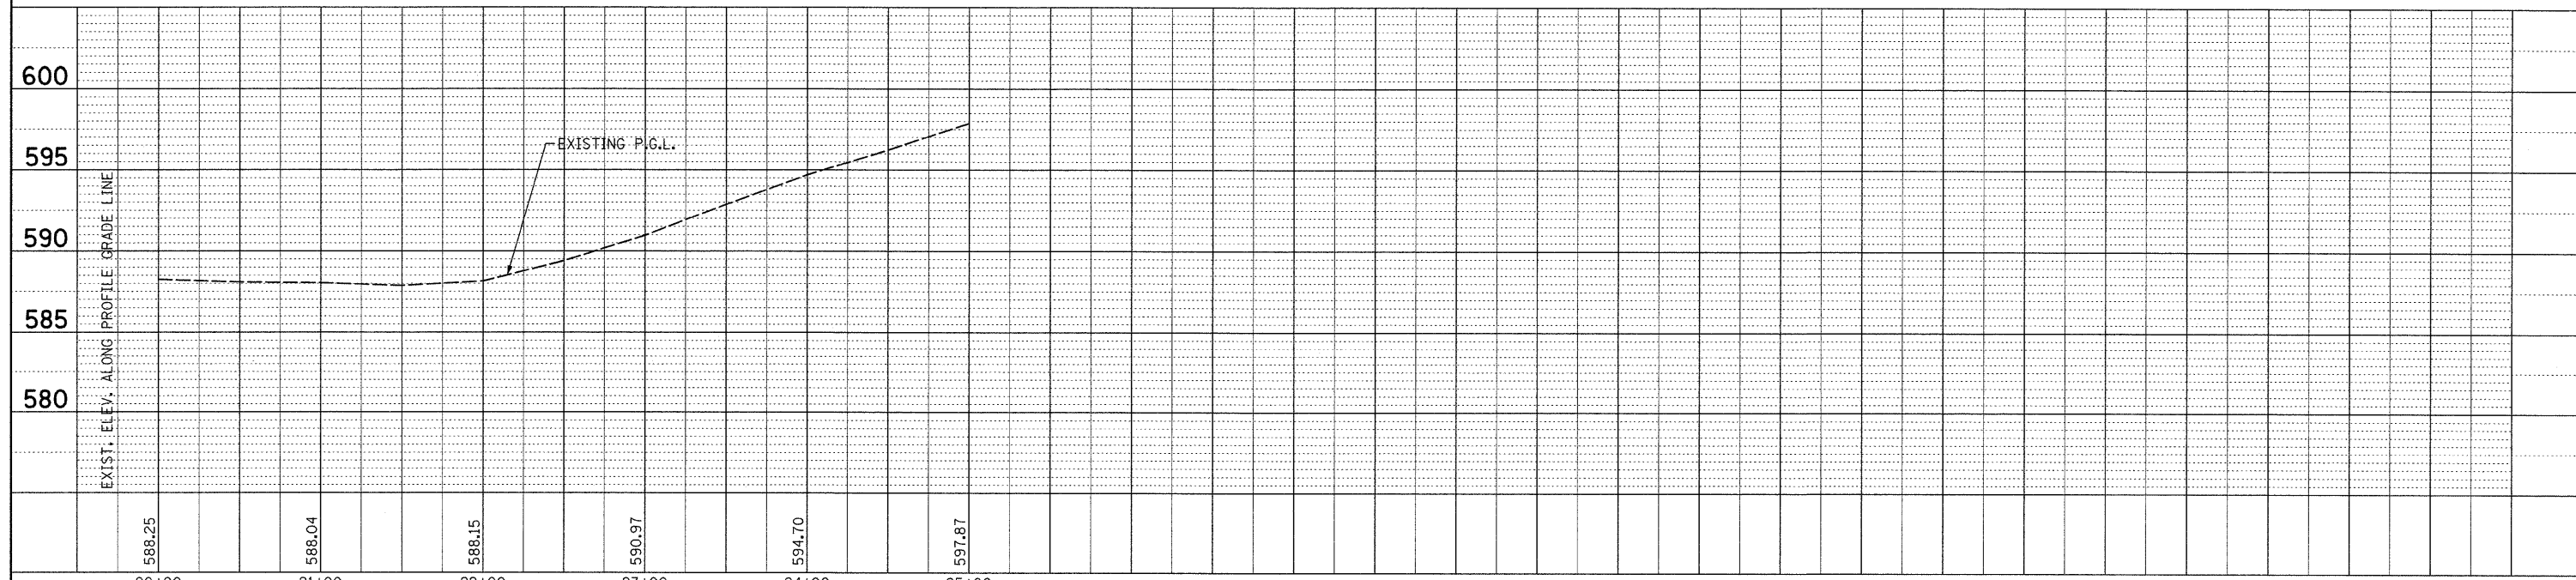


PLAN	SURVEYED	DATE
	PLOTTED	
	CHECKED	
	BY	
	NO. OF SHEETS	
	NO. OF PAGES	
	NO. OF FIGURES	
	NO. OF TABLES	
	NO. OF DRAWINGS	
	NO. OF NOTES	
	NO. OF REFERENCES	
	NO. OF REVISIONS	
	NO. OF CORRECTIONS	
	NO. OF AMENDMENTS	
	NO. OF ADDITIONS	
	NO. OF DELETIONS	
	NO. OF CHANGES	
	NO. OF VARIATIONS	
	NO. OF EXCEPTIONS	
	NO. OF NOTES	
	NO. OF REFERENCES	
	NO. OF REVISIONS	
	NO. OF CORRECTIONS	
	NO. OF AMENDMENTS	
	NO. OF ADDITIONS	
	NO. OF DELETIONS	
	NO. OF CHANGES	
	NO. OF VARIATIONS	
	NO. OF EXCEPTIONS	

PROFILE	SURVEYED	DATE
	PLOTTED	
	CHECKED	
	BY	
	NO. OF SHEETS	
	NO. OF PAGES	
	NO. OF FIGURES	
	NO. OF TABLES	
	NO. OF DRAWINGS	
	NO. OF NOTES	
	NO. OF REFERENCES	
	NO. OF REVISIONS	
	NO. OF CORRECTIONS	
	NO. OF AMENDMENTS	
	NO. OF ADDITIONS	
	NO. OF DELETIONS	
	NO. OF CHANGES	
	NO. OF VARIATIONS	
	NO. OF EXCEPTIONS	

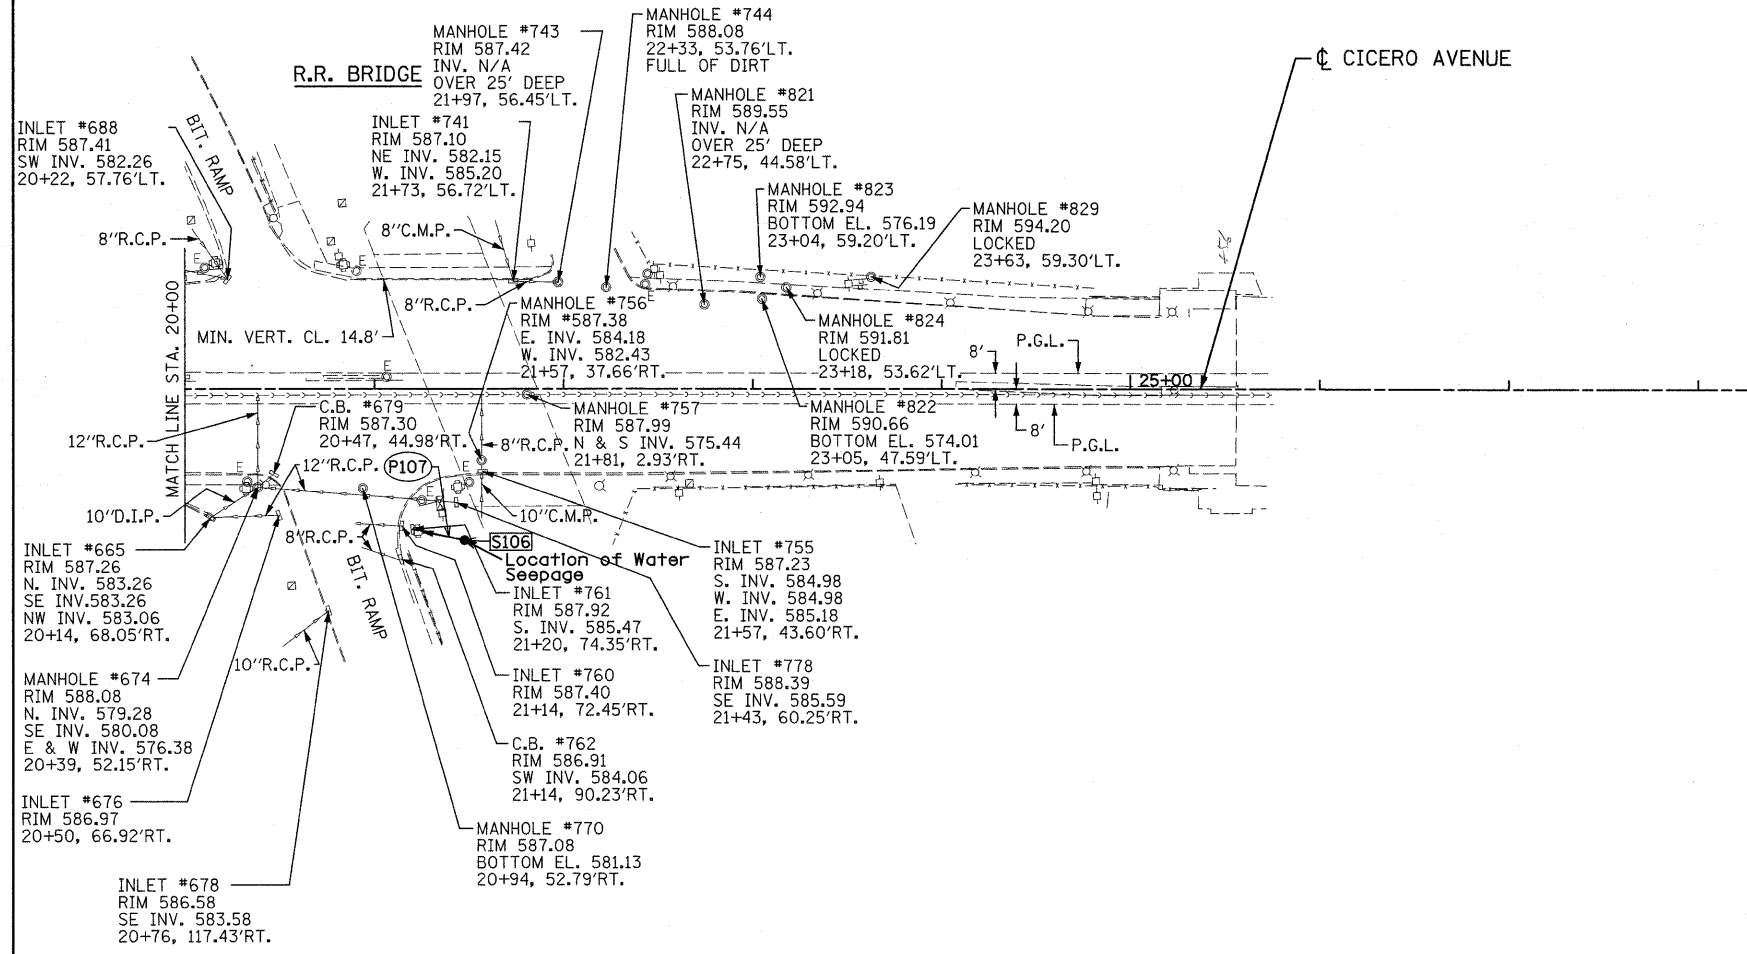

FILE NAME = c:\pwwork\FWIDOT\LSZEKRF\dms92488\011024KK-shr-plnprf02.dgn
 USER NAME = lszekrf
 PLOT SCALE = 50.0000' / IN.
 PLOT DATE = 1/14/2009

DESIGNED -	REVISIONS -
DRAWN -	REVISIONS -
CHECKED -	REVISIONS -
DATE -	REVISIONS -

**STATE OF ILLINOIS
DEPARTMENT OF TRANSPORTATION**

**IL. ROUTE 50 (CICERO AVENUE)
DRAINAGE PLAN**

SCALE: 1" = 50' SHEET NO. OF SHEETS STA. TO STA.

F.A.P. RTE. 350	SECTION 3321- S-RS	COUNTY COOK	TOTAL SHEETS 12	SHEET NO. 12
CONTRACT NO. 60B52			ILLINOIS FED. AID PROJECT	