
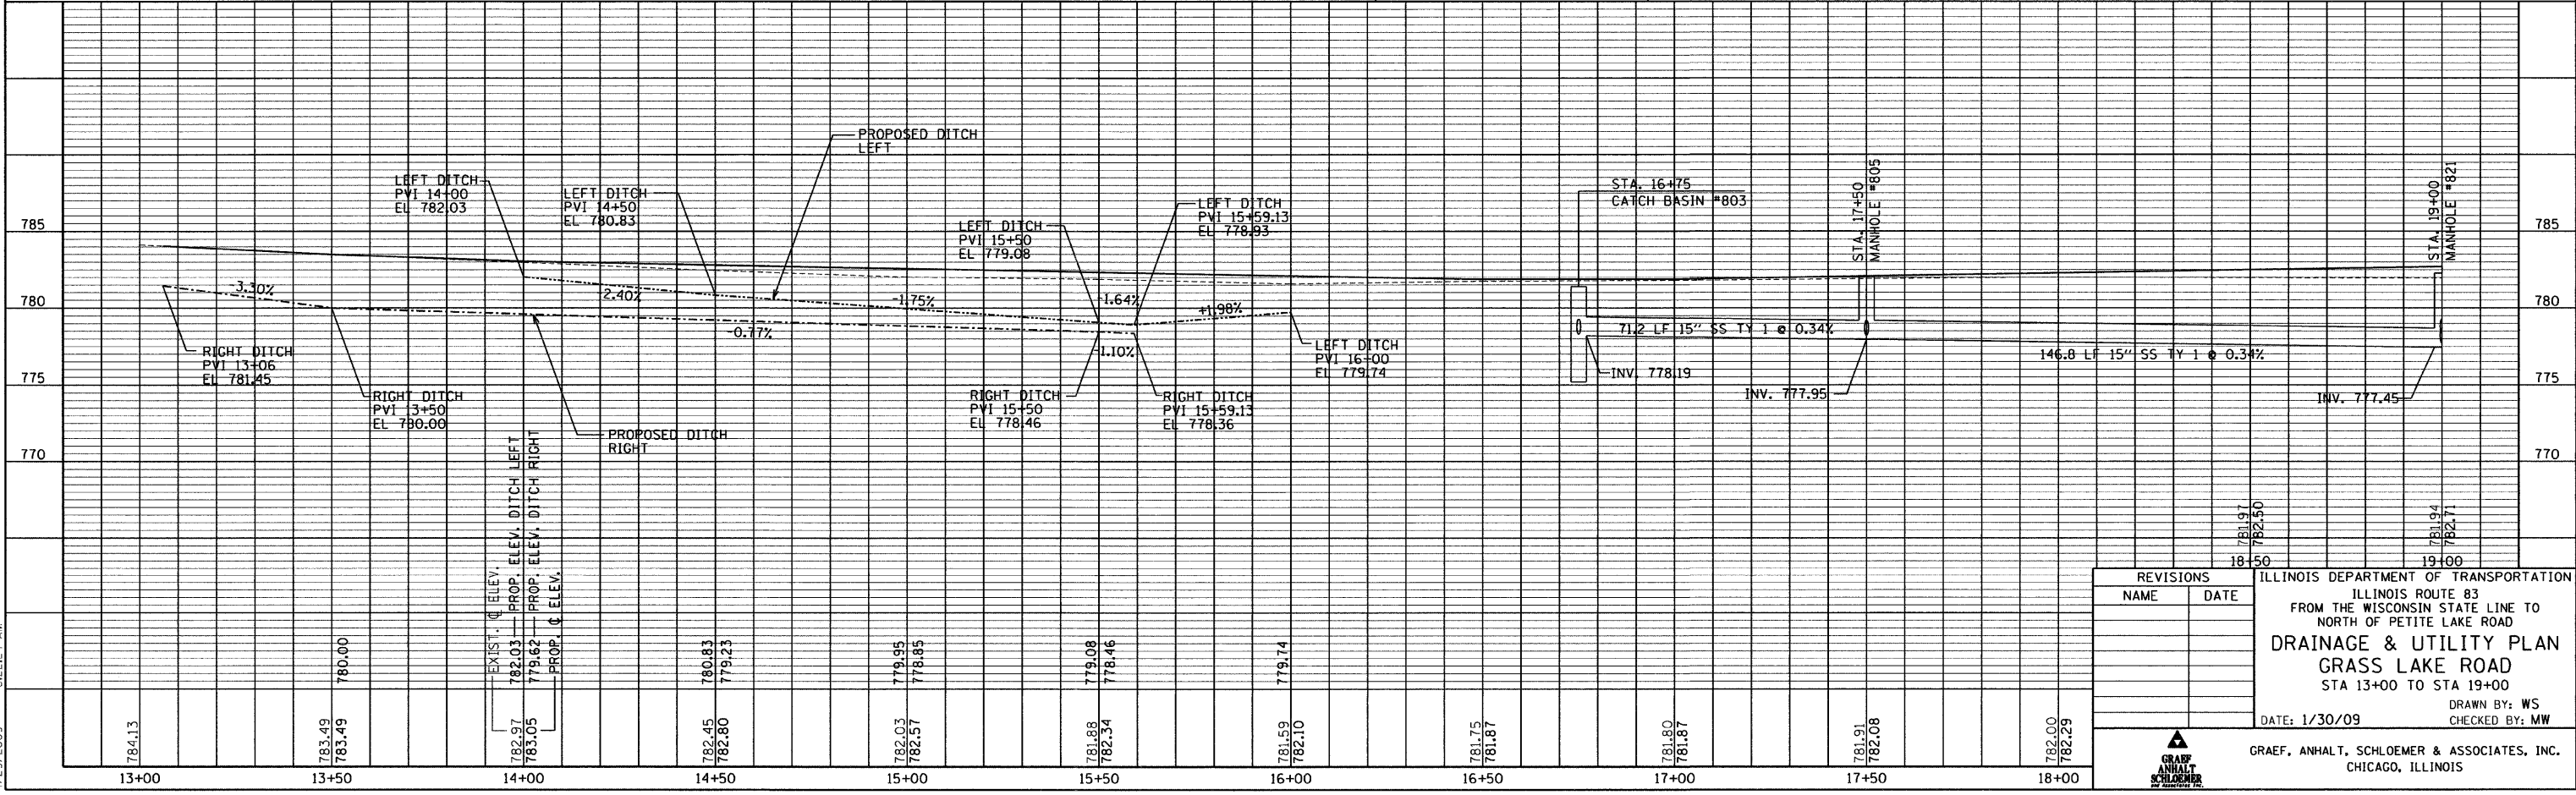


CONTRACT NO. 62700

F.A. ROUTE NO.	SECTION	COUNTY	TOTAL SHEETS	SHEET NO.
866	*	LAKE	554	164
FED. ROAD DIST. NO.	ILLINOIS	FED. AID PROJECT		
*(L-2(W,R);6,6A & 6 EXT) WRS-1				

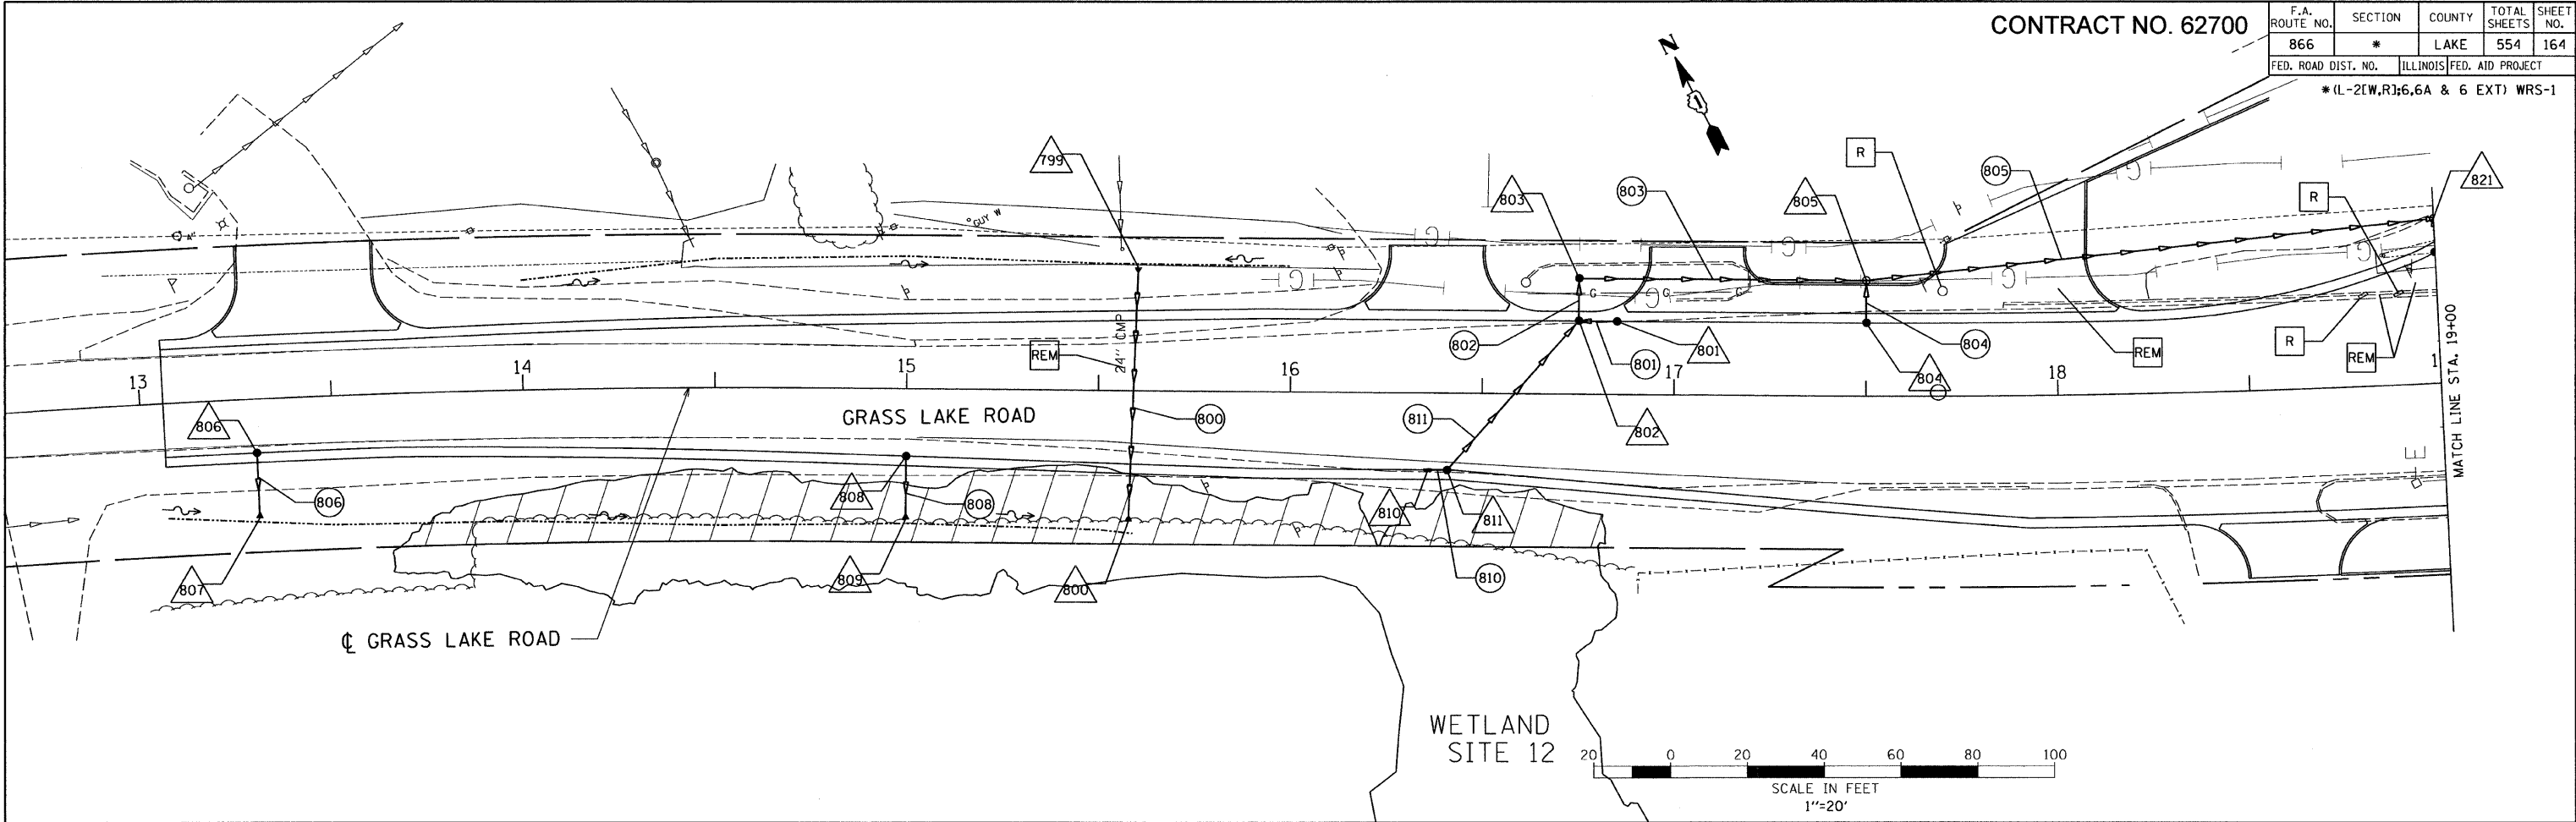

G:\2000\0424\_N\ms\plansef\20duplan20.dgn 4/29/2009 8:22:24 AM

REVISIONS	
NAME	DATE

ILLINOIS DEPARTMENT OF TRANSPORTATION  
 ILLINOIS ROUTE 83  
 FROM THE WISCONSIN STATE LINE TO  
 NORTH OF PETITE LAKE ROAD  
**DRAINAGE & UTILITY PLAN**  
 GRASS LAKE ROAD  
 STA 13+00 TO STA 19+00  
 DATE: 1/30/09  
 DRAWN BY: WS  
 CHECKED BY: MW

**GRAF, ANHALT, SCHLOEMER & ASSOCIATES, INC.**  
 CHICAGO, ILLINOIS