
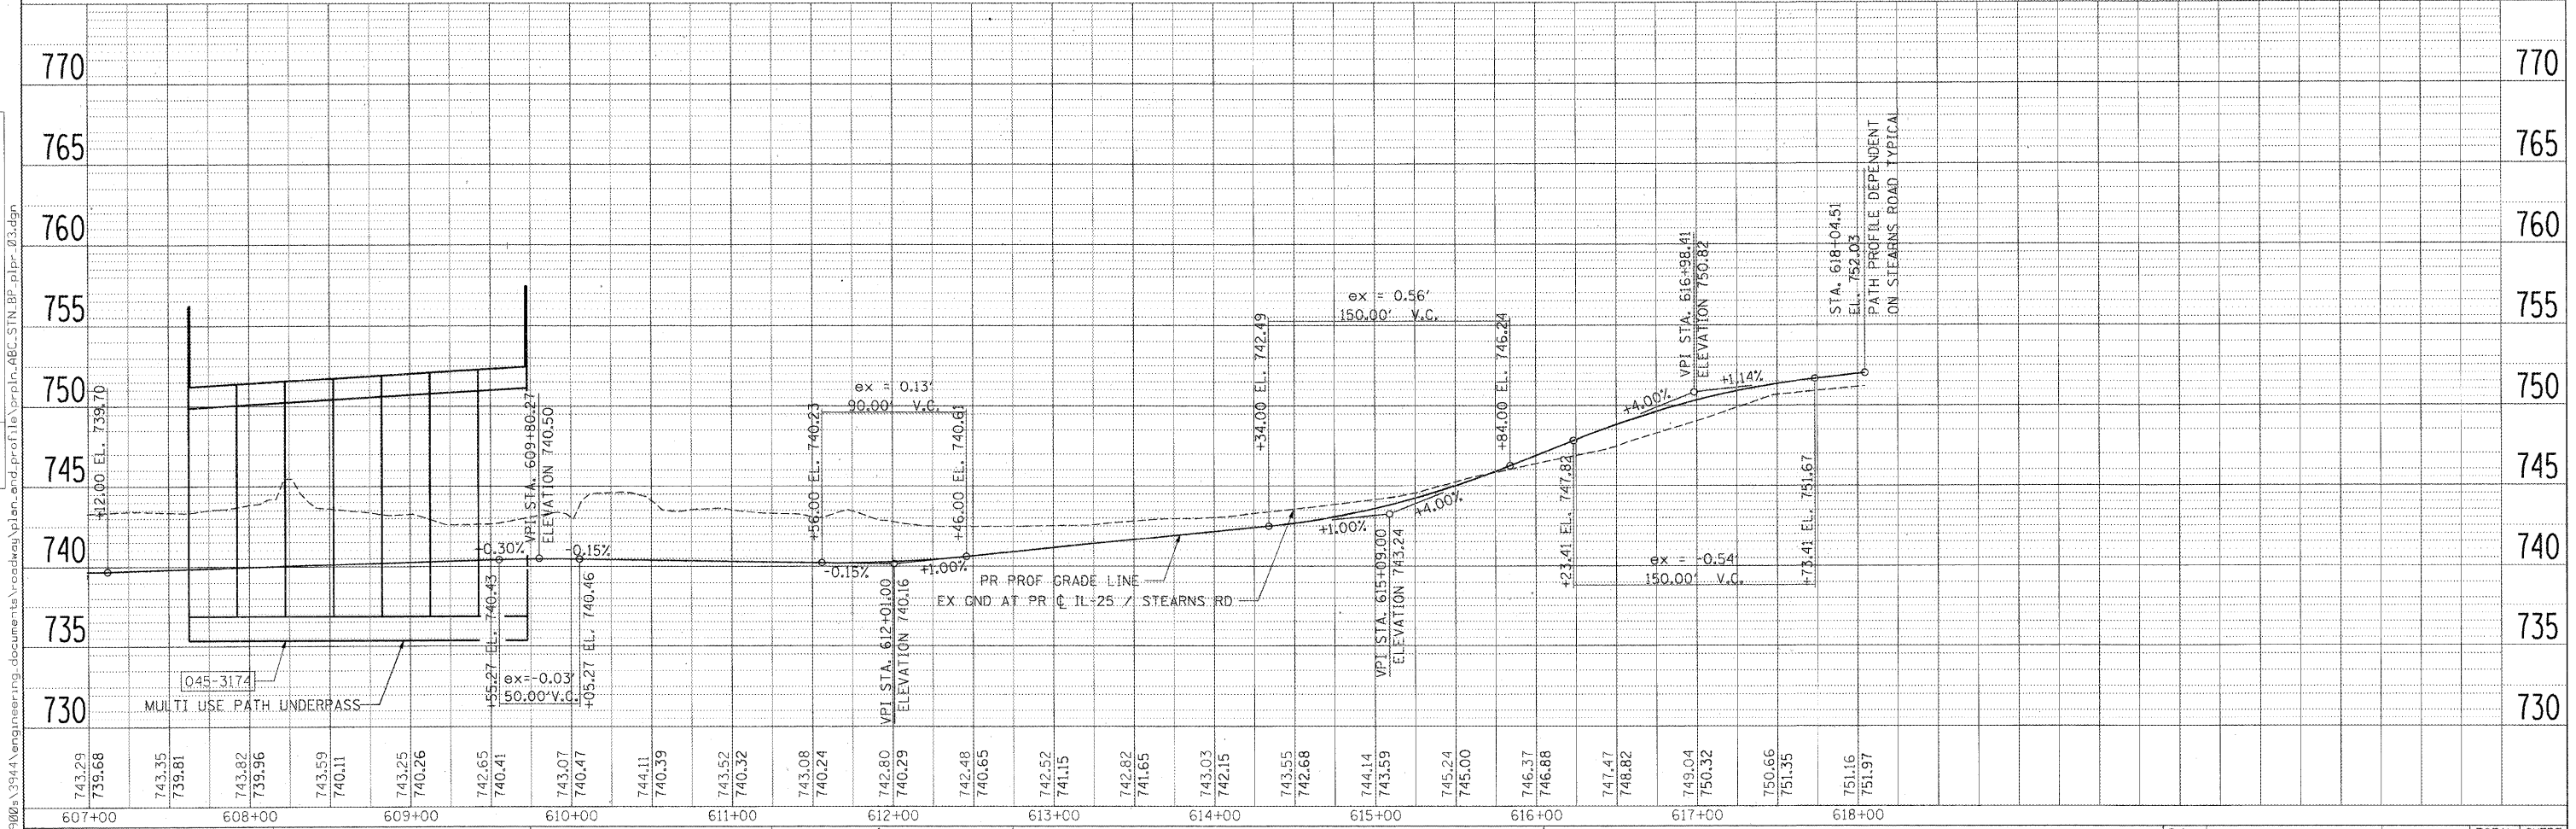
 


PLAN	SURVEYED	DATE
	ALIGNED	BY
	CHECKED	
	NO. OF WAY CHECKED	
	PAID FILE NAME	
	NO.	

PROFILE	SURVEYED	DATE
	PROPOSED	BY
	CHECKED	
	NO. OF WAY CHECKED	
	STRUCTURE NOTATIONS CHECKED	
	NO.	

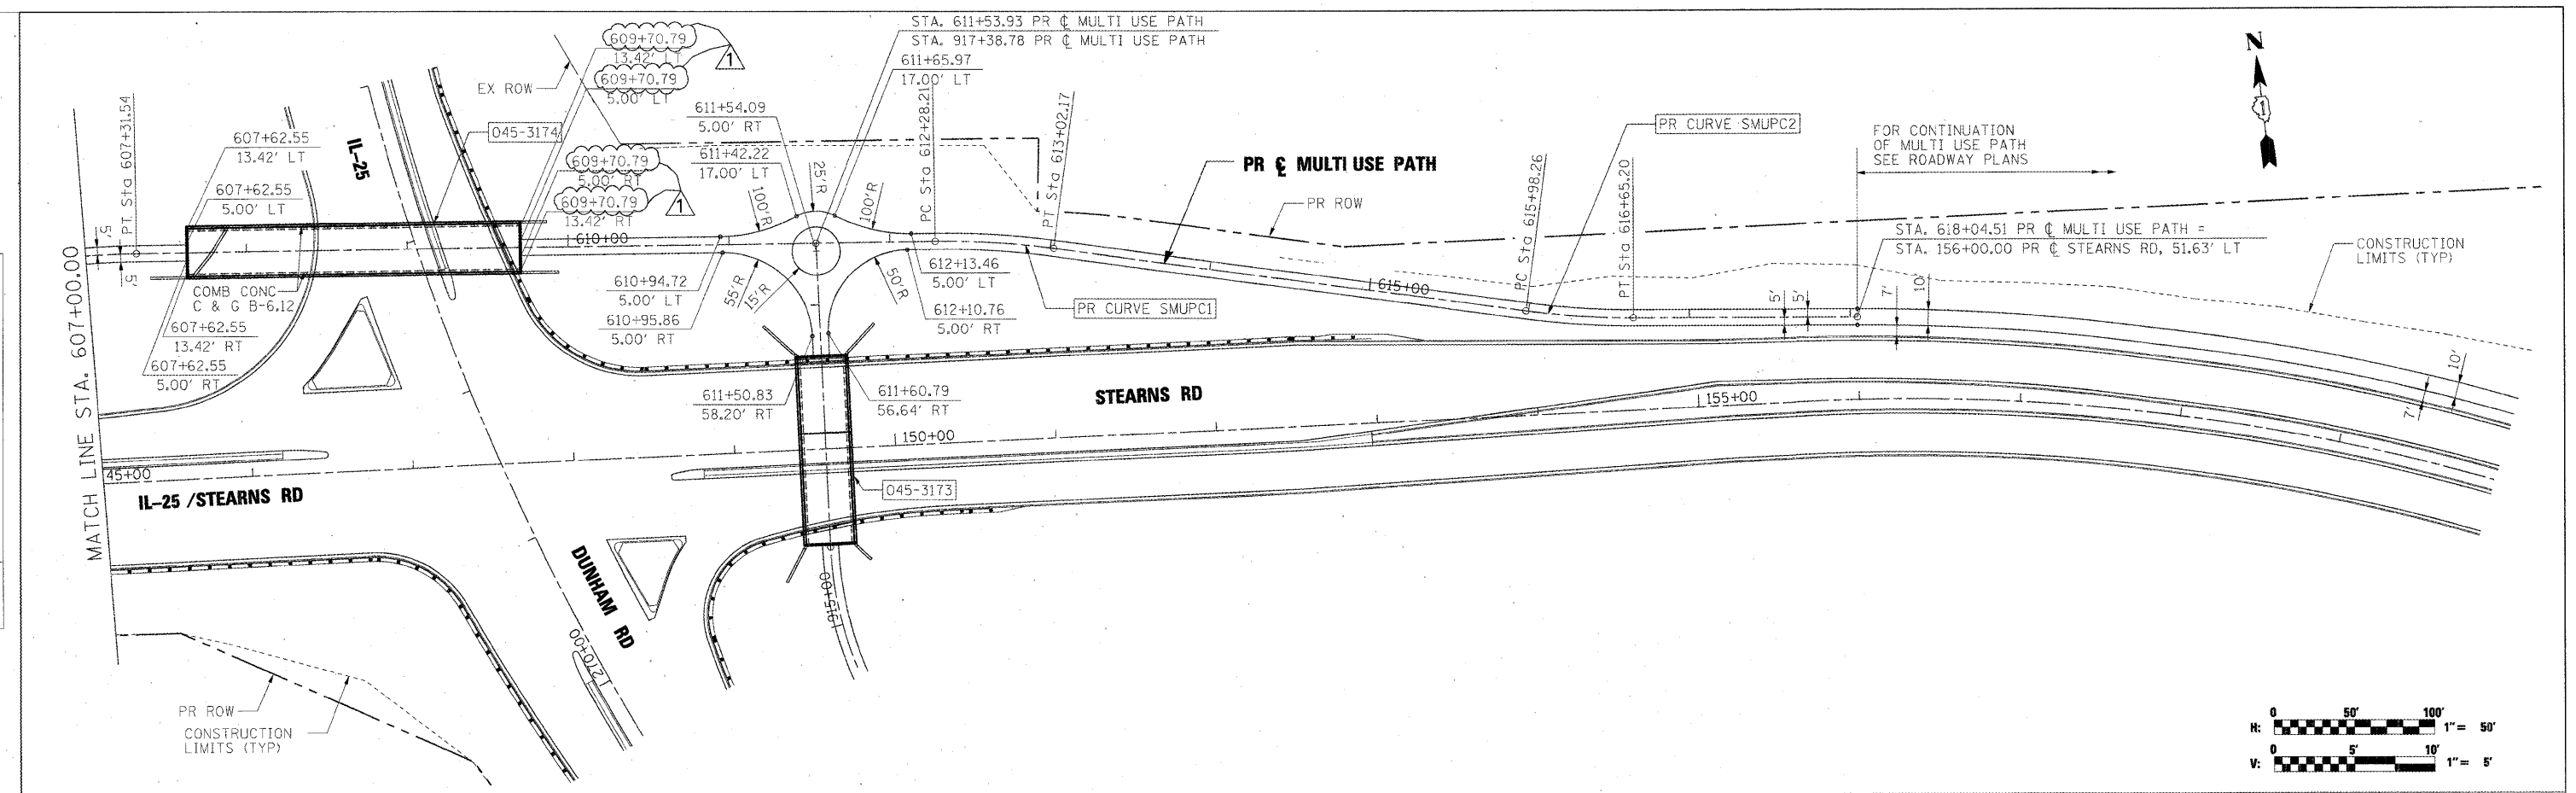

FILE NAME	USER NAME = *USER*	DESIGNED - JRM	REVISED - ADDENDUM 6/5/09	KANE COUNTY DIVISION OF TRANSPORTATION	MULTI USE PATH PLAN AND PROFILE IL 25 / STEARNS ROAD	F.A. RTE.	SECTION	COUNTY	TOTAL SHEETS	SHEET NO.	
#FILES		DRAWN - NMM	REVISED -			361	06-00214-15-BR	KANE/DUPAGE	545	74	
		CHECKED - JNR	REVISED -			CONTRACT NO. 63074					
		DATE - 3/31/09	REVISED -			FED. ROAD DIST. NO. ILLINOIS FED. AID PROJECT					
SCALE:		SHEET NO. OF SHEETS STA. TO STA.									