





HANSON ROAD
EXISTING CONDITIONS

F.A.U. ROUTE NO.	SECTION	COUNTY	TOTAL SHEETS	SHEET NO.
4011	07-00072-00-PV	McHENRY	80	17
ILLINOIS PROJECT				
CONTRACT NO. 63137				
TREE REMOVAL, 0.01 ACRES				

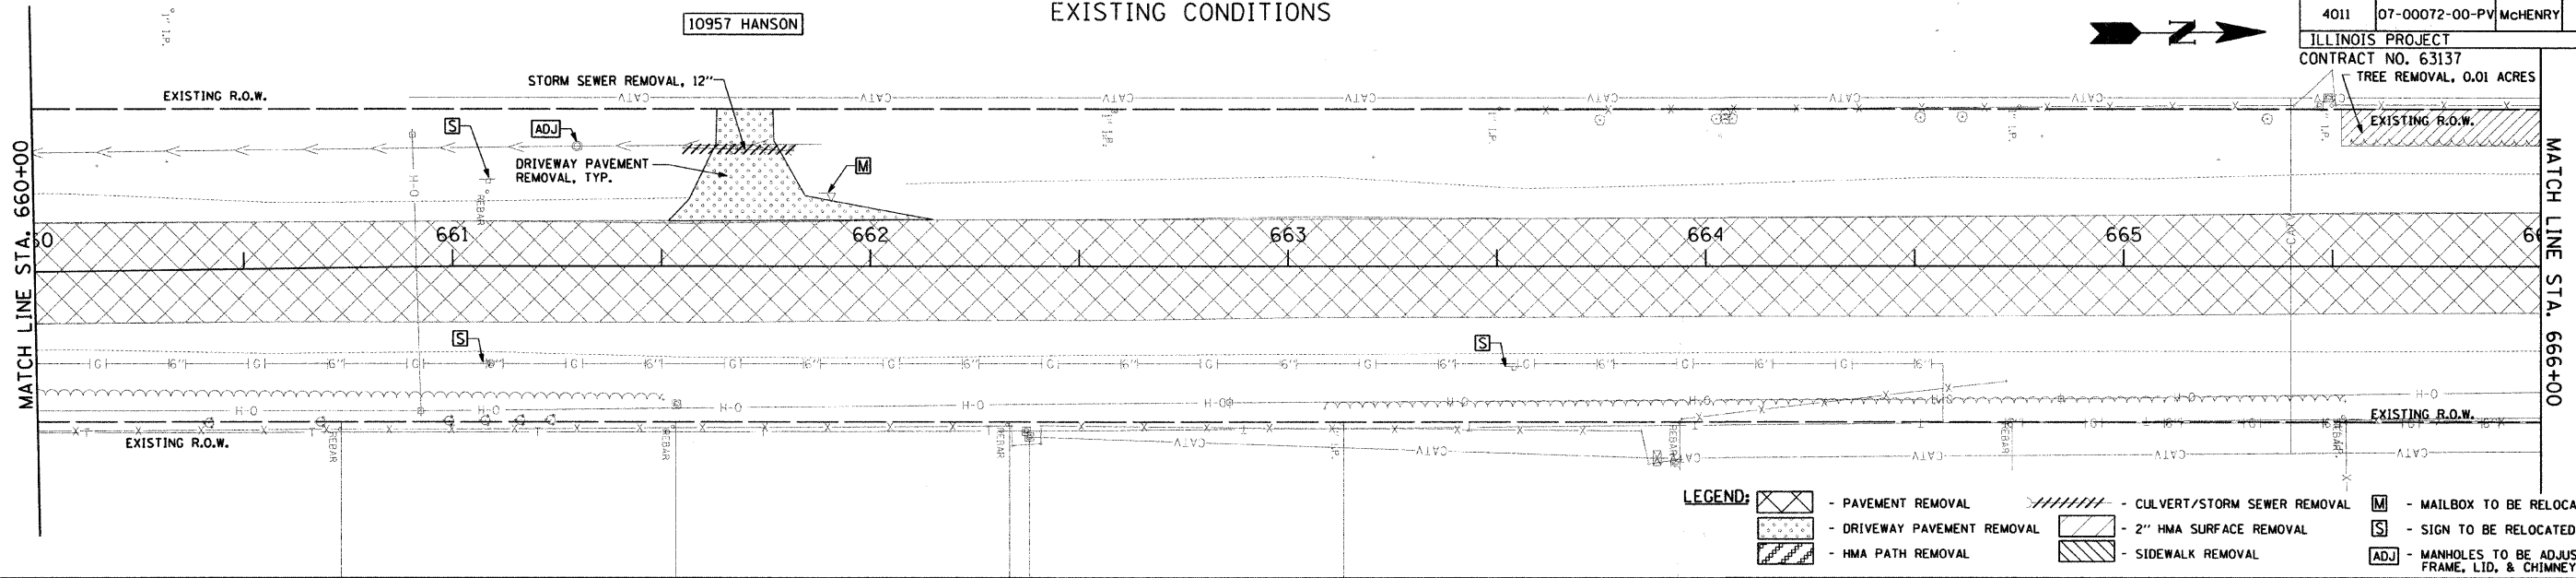

- LEGEND:**
- PAVEMENT REMOVAL
 - DRIVEWAY PAVEMENT REMOVAL
 - HMA PATH REMOVAL
 - CULVERT/STORM SEWER REMOVAL
 - 2" HMA SURFACE REMOVAL
 - SIDEWALK REMOVAL
 - MAILBOX TO BE RELOCATED
 - SIGN TO BE RELOCATED (INC.)
 - MANHOLES TO BE ADJUSTED WITH NEW FRAME, LID, & CHIMNEY SEAL

HANSON ROAD
PROPOSED CONDITIONS

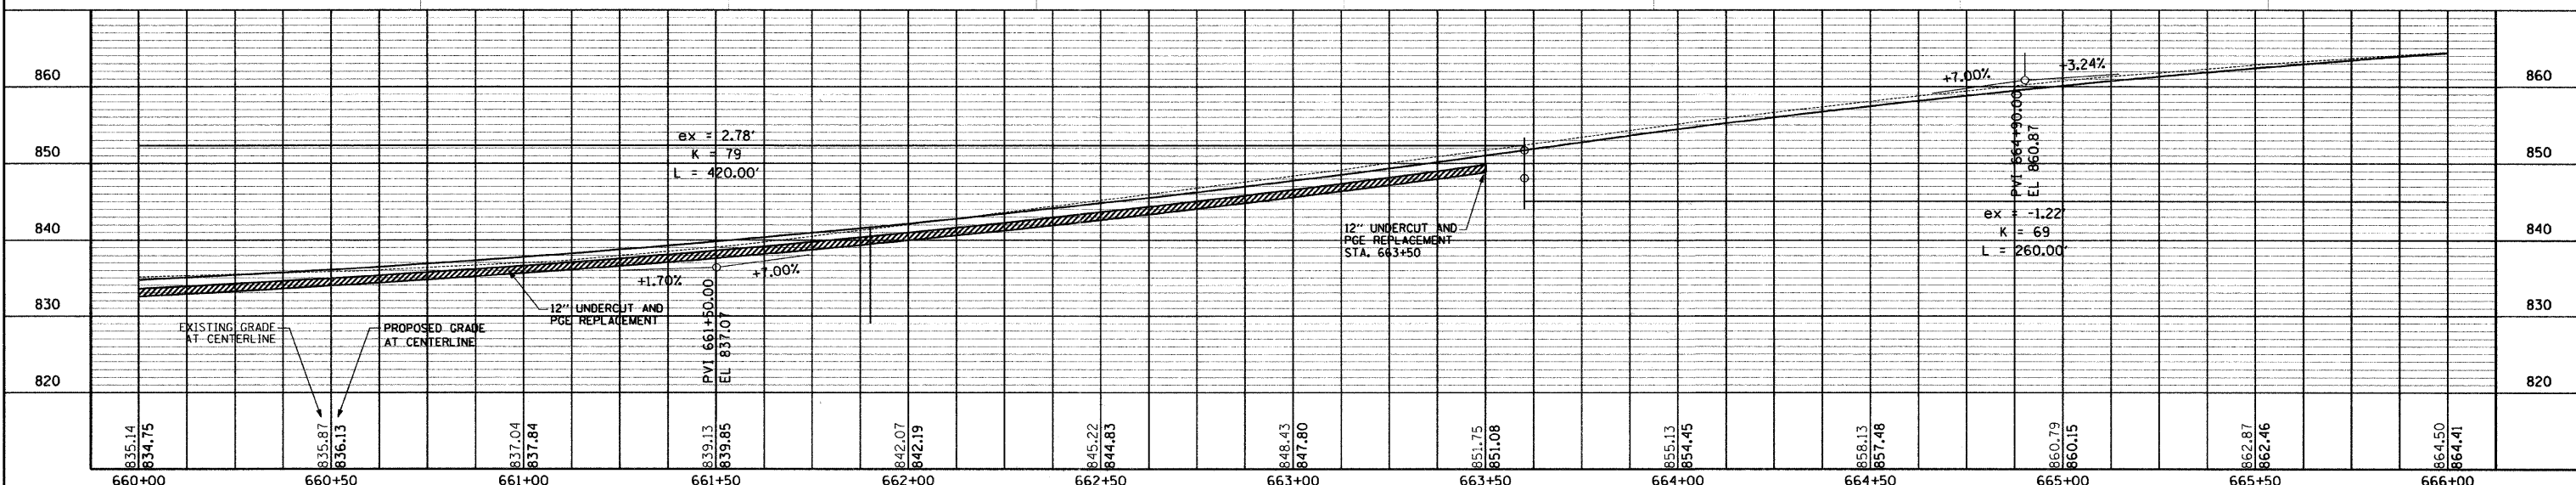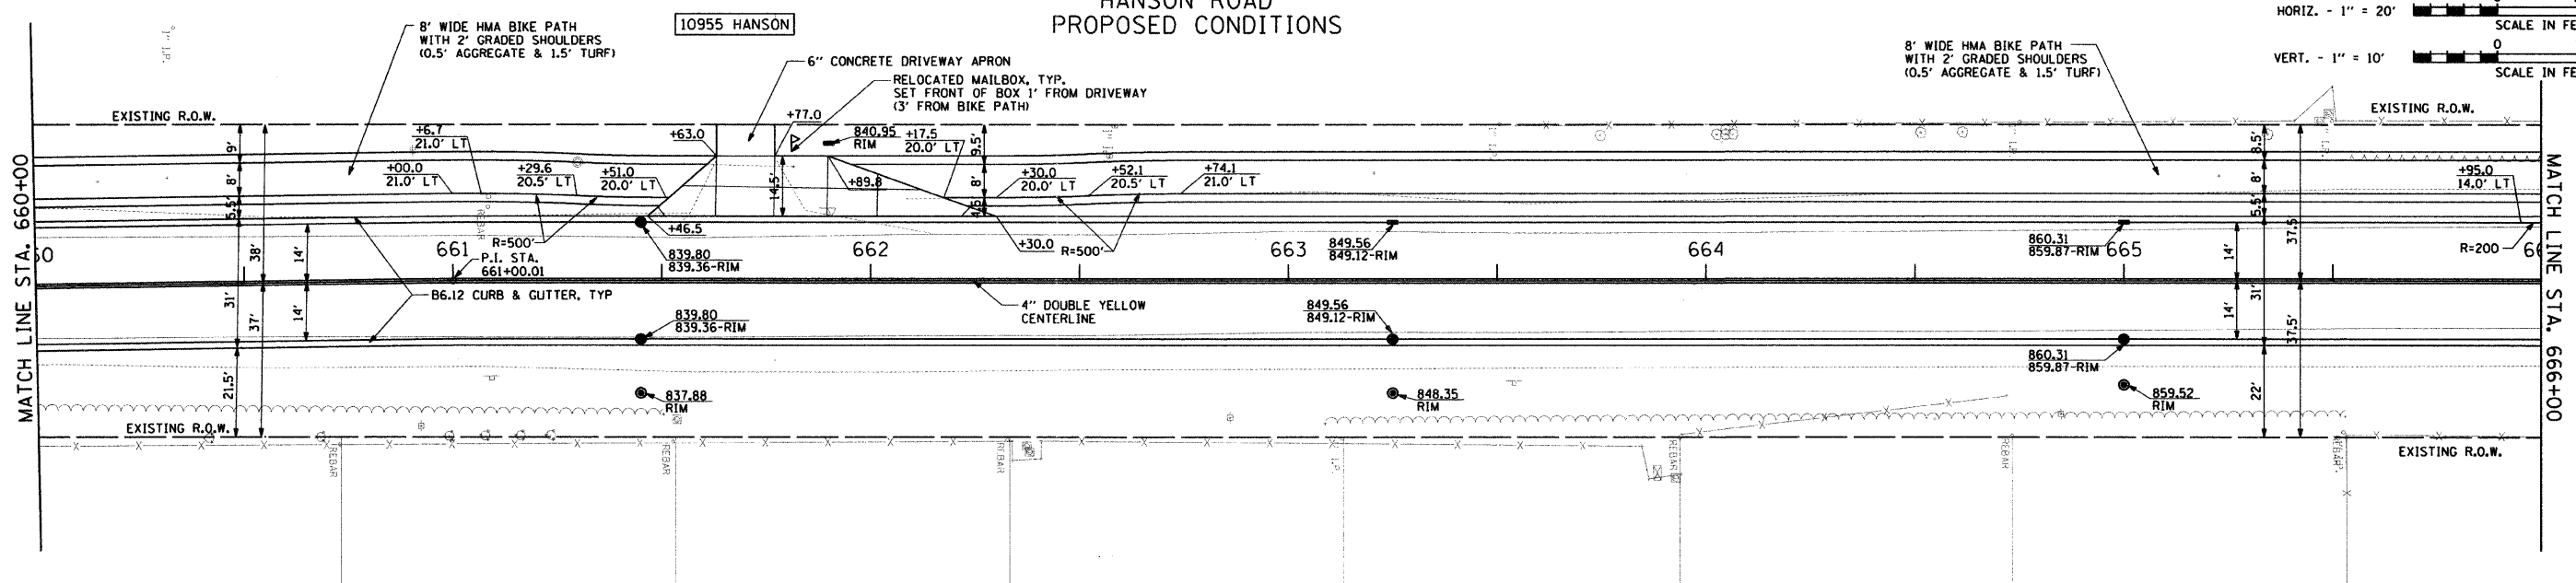 

PLAN AND PROFILE

HANSON ROAD STA. 660+00 TO STA. 666+00