



F.A. RTE.	SECTION	COUNTY	TOTAL SHEETS	SHEET NO.
06-00069-00-BT		COOK	24	10
STA. 43+50		TO STA. 53+50		
FED. ROAD DIST. NO.	ILLINOIS	FED. AID PROJECT		

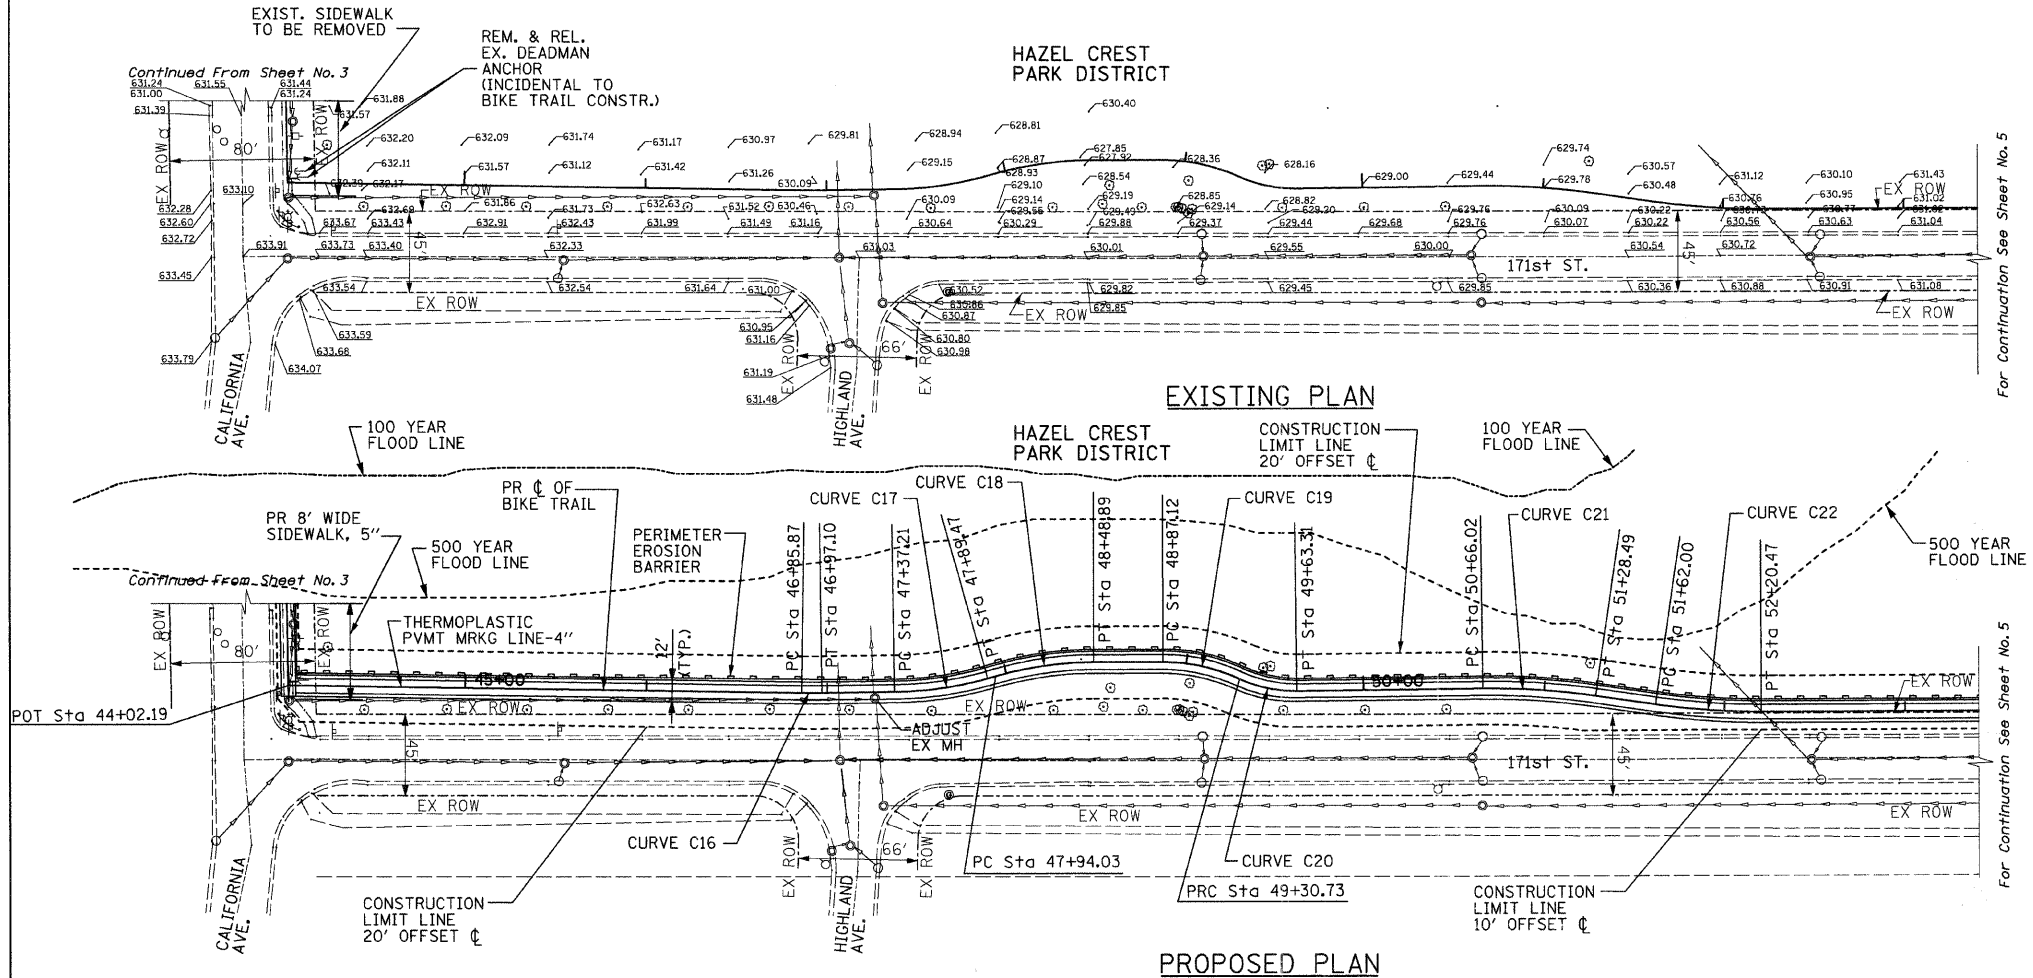

PROP. CURVE C16 PI STA. = 46+91.49 Δ = 1° 36' 35" (LT) D = 14° 19' 26" R = 400.00' T = 5.62' L = 11.24' E = 0.04' e = ----- T.R. = ----- S.E. RUN = ----- P.C. STA. = 46+85.87 P.T. STA. = 46+97.10	PROP. CURVE C17 PI STA. = 47+63.49 Δ = 14° 58' 18" (LT) D = 28° 38' 52" R = 200.00' T = 26.28' L = 52.26' E = 1.72' e = ----- T.R. = ----- S.E. RUN = ----- P.C. STA. = 47+37.21 P.T. STA. = 47+89.47	PROP. CURVE C18 PI STA. = 48+21.63 Δ = 15° 43' 04" (RT) D = 28° 38' 52" R = 200.00' T = 27.61' L = 54.87' E = 1.90' e = ----- T.R. = ----- S.E. RUN = ----- P.C. STA. = 47+94.03 P.T. STA. = 48+48.89
--	--	--

PROP. CURVE C19 PI STA. = 49+09.28 Δ = 24° 59' 08" (RT) D = 57° 17' 45" R = 100.00' T = 22.16' L = 43.61' E = 2.43' e = ----- T.R. = ----- S.E. RUN = ----- P.C. STA. = 48+87.12 P.T. STA. = 49+30.73	PROP. CURVE C20 PI STA. = 49+47.28 Δ = 24° 53' 08" (LT) D = 76° 23' 40" R = 75.00' T = 16.55' L = 32.58' E = 1.80' e = ----- T.R. = ----- S.E. RUN = ----- P.C. STA. = 49+30.73 P.T. STA. = 49+63.31	PROP. CURVE C21 PI STA. = 50+97.32 Δ = 8° 56' 52" (RT) D = 14° 19' 26" R = 400.00' T = 31.30' L = 62.47' E = 1.22' e = ----- T.R. = ----- S.E. RUN = ----- P.C. STA. = 50+66.02 P.T. STA. = 51+28.49	PROP. CURVE C22 PI STA. = 51+91.29 Δ = 8° 22' 31" (LT) D = 14° 19' 26" R = 400.00' T = 29.29' L = 58.47' E = 1.07' e = ----- T.R. = ----- S.E. RUN = ----- P.C. STA. = 51+62.00 P.T. STA. = 52+20.47
--	---	---	---

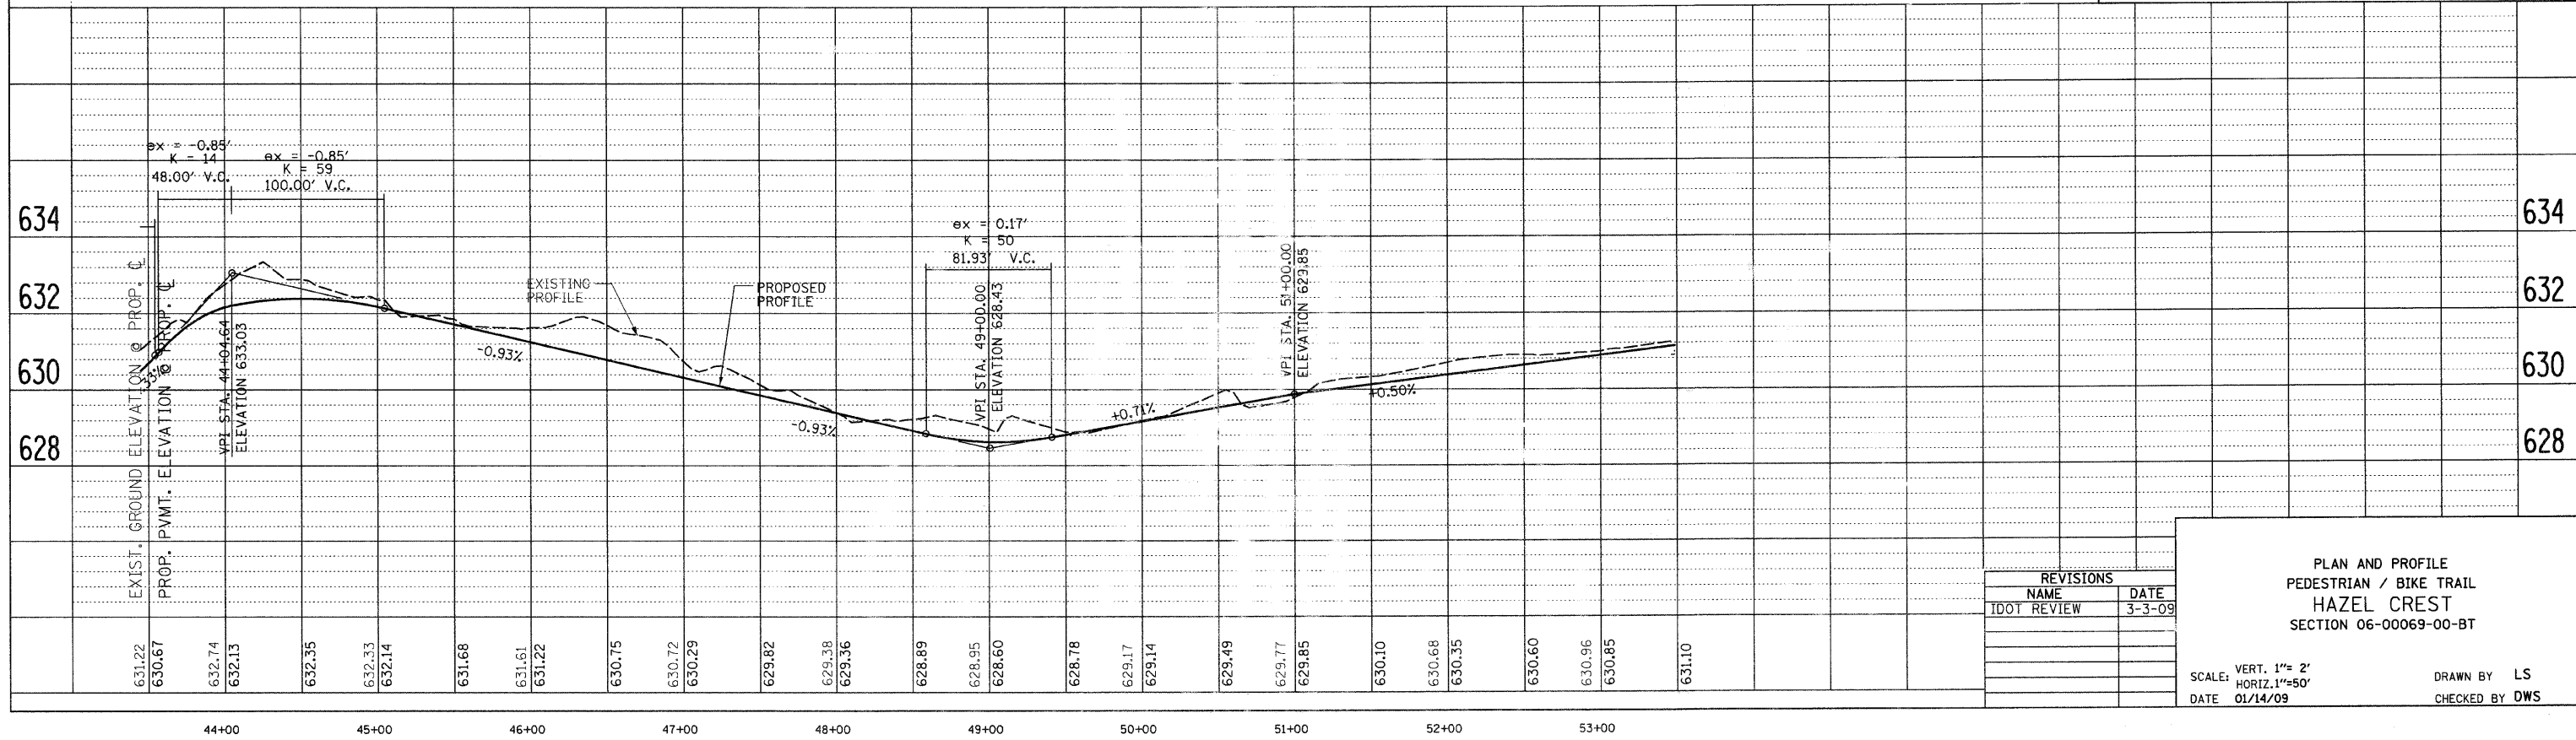

CIVIL / STRUCTURAL ENGINEERS

GLOBETROTTERS INTERNATIONAL.
300 SOUTH WACKER DRIVE, SUITE 200
CHICAGO, IL. 60606

REVISIONS	
NAME	DATE
IDOT REVIEW	3-3-09

PLAN AND PROFILE
PEDESTRIAN / BIKE TRAIL
HAZEL CREST
SECTION 06-00069-00-BT

SCALE: VERT. 1"= 2'
HORIZ. 1"=50'

DATE 01/14/09

DRAWN BY LS
CHECKED BY DWS