


**PAVEMENT MARKINGS LEGEND**

ITEM DESCRIPTION	SYMBOL
THERMOPLASTIC PAVEMENT MARKING LINE 4", DOUBLE @ 11" C-C, YELLOW	(B)
THERMOPLASTIC PAVEMENT MARKING LINE 6", CROSS WALK, WHITE	(C)
THERMOPLASTIC PAVEMENT MARKING LINE 24", STOP BAR, WHITE	(D)
THERMOPLASTIC PVMT. MARKING LINE 12", SCHOOL CROSSWALK @ 36" C-C, WHITE	(E)
THERMOPLASTIC PAVEMENT MARKING LINE 6", TURN LANE WHITE	(F)
THERMOPLASTIC PAVEMENT MARKING, LETTERS AND SYMBOLS, WHITE	(H)
THERMOPLASTIC PAVEMENT MARKING LINE 4", PARKING STALL LINE, WHITE	(I)
THERMOPLASTIC PVMT. MARKING LINE 12", MEDIAN DIAGONALS @ 45°, YELLOW	(J)

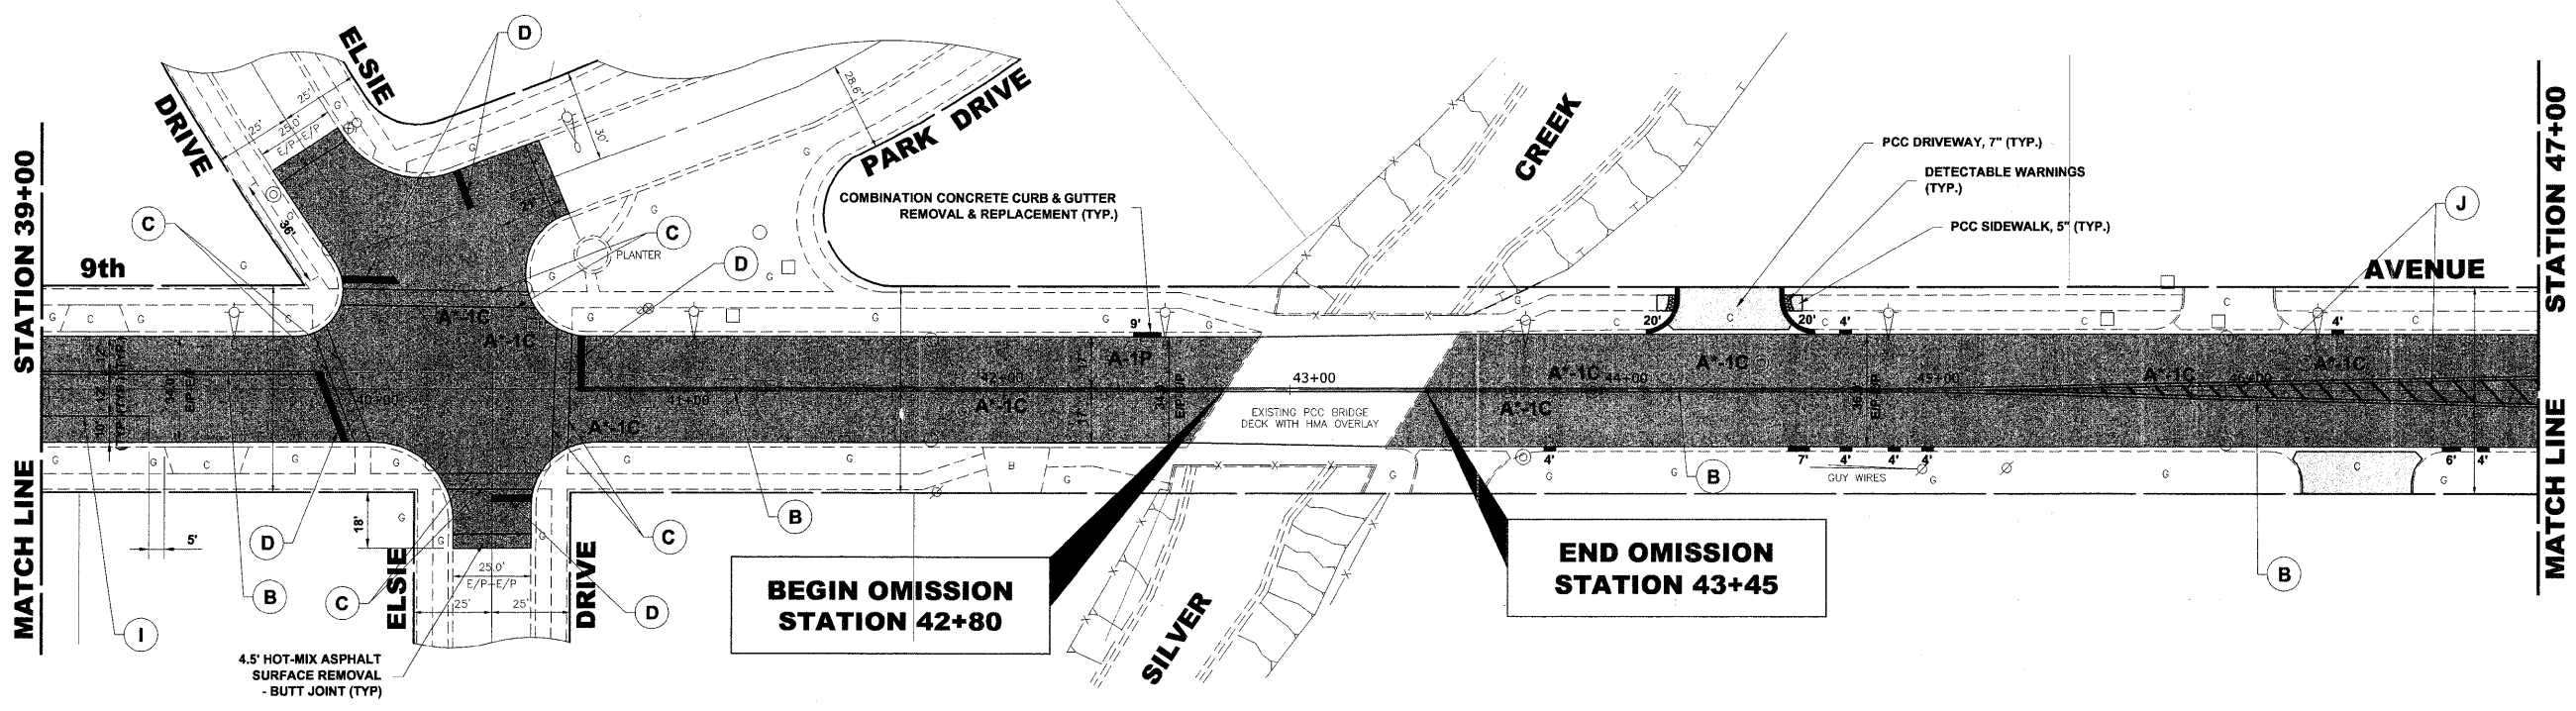

Drawing file: W:\Projects\60008233 - 9th Avenue LAPP\9TH AVENUE.dwg Mar 23, 2009 - 8:55am

**HANCOCK ENGINEERING**  
 Civil Engineers  
 Municipal Consultants  
 Established 1911

USER NAME	DESIGNED	WOP	REVISED
PLOT SCALE	DRAWN	LEV/MK	REVISED
PLOT DATE	CHECKED	JCG	REVISED
	DATE	3-23-09	REVISED

**STATE OF ILLINOIS  
 DEPARTMENT OF TRANSPORTATION**

**PAVING PLAN**

SCALE: 1" = 30'

SHEET NO. OF SHEETS STA. 33+00 TO STA. 47+00

F.A.U. RTE.	SECTION	COUNTY	TOTAL SHEETS	SHEET NO.
2733	08-00112-00-RS	COOK	19	10
CONTRACT NO. 63173				
FED. ROAD DIST. NO. 1 ILLINOIS FED. AID PROJECT				