


BENCHMARK:
CHIS. " [] NW CORNER
HEADWALL STA. 201+06 32' LT.
ELEV. 597.12

198+00 199+00 200+00 G. F.A.P. 685 201+00 202+00 203+00


F.A. RTE.	SECTION	COUNTY	TOTAL SHEETS	SHEET NO.
685	.	FULTON	32	6
STA. 198+00		TO STA. 202+25		
ILLINOIS		FED. AID PROJECT		

TREE REMOVAL LIMITS
STA. 198+00.00, 50.00' RT

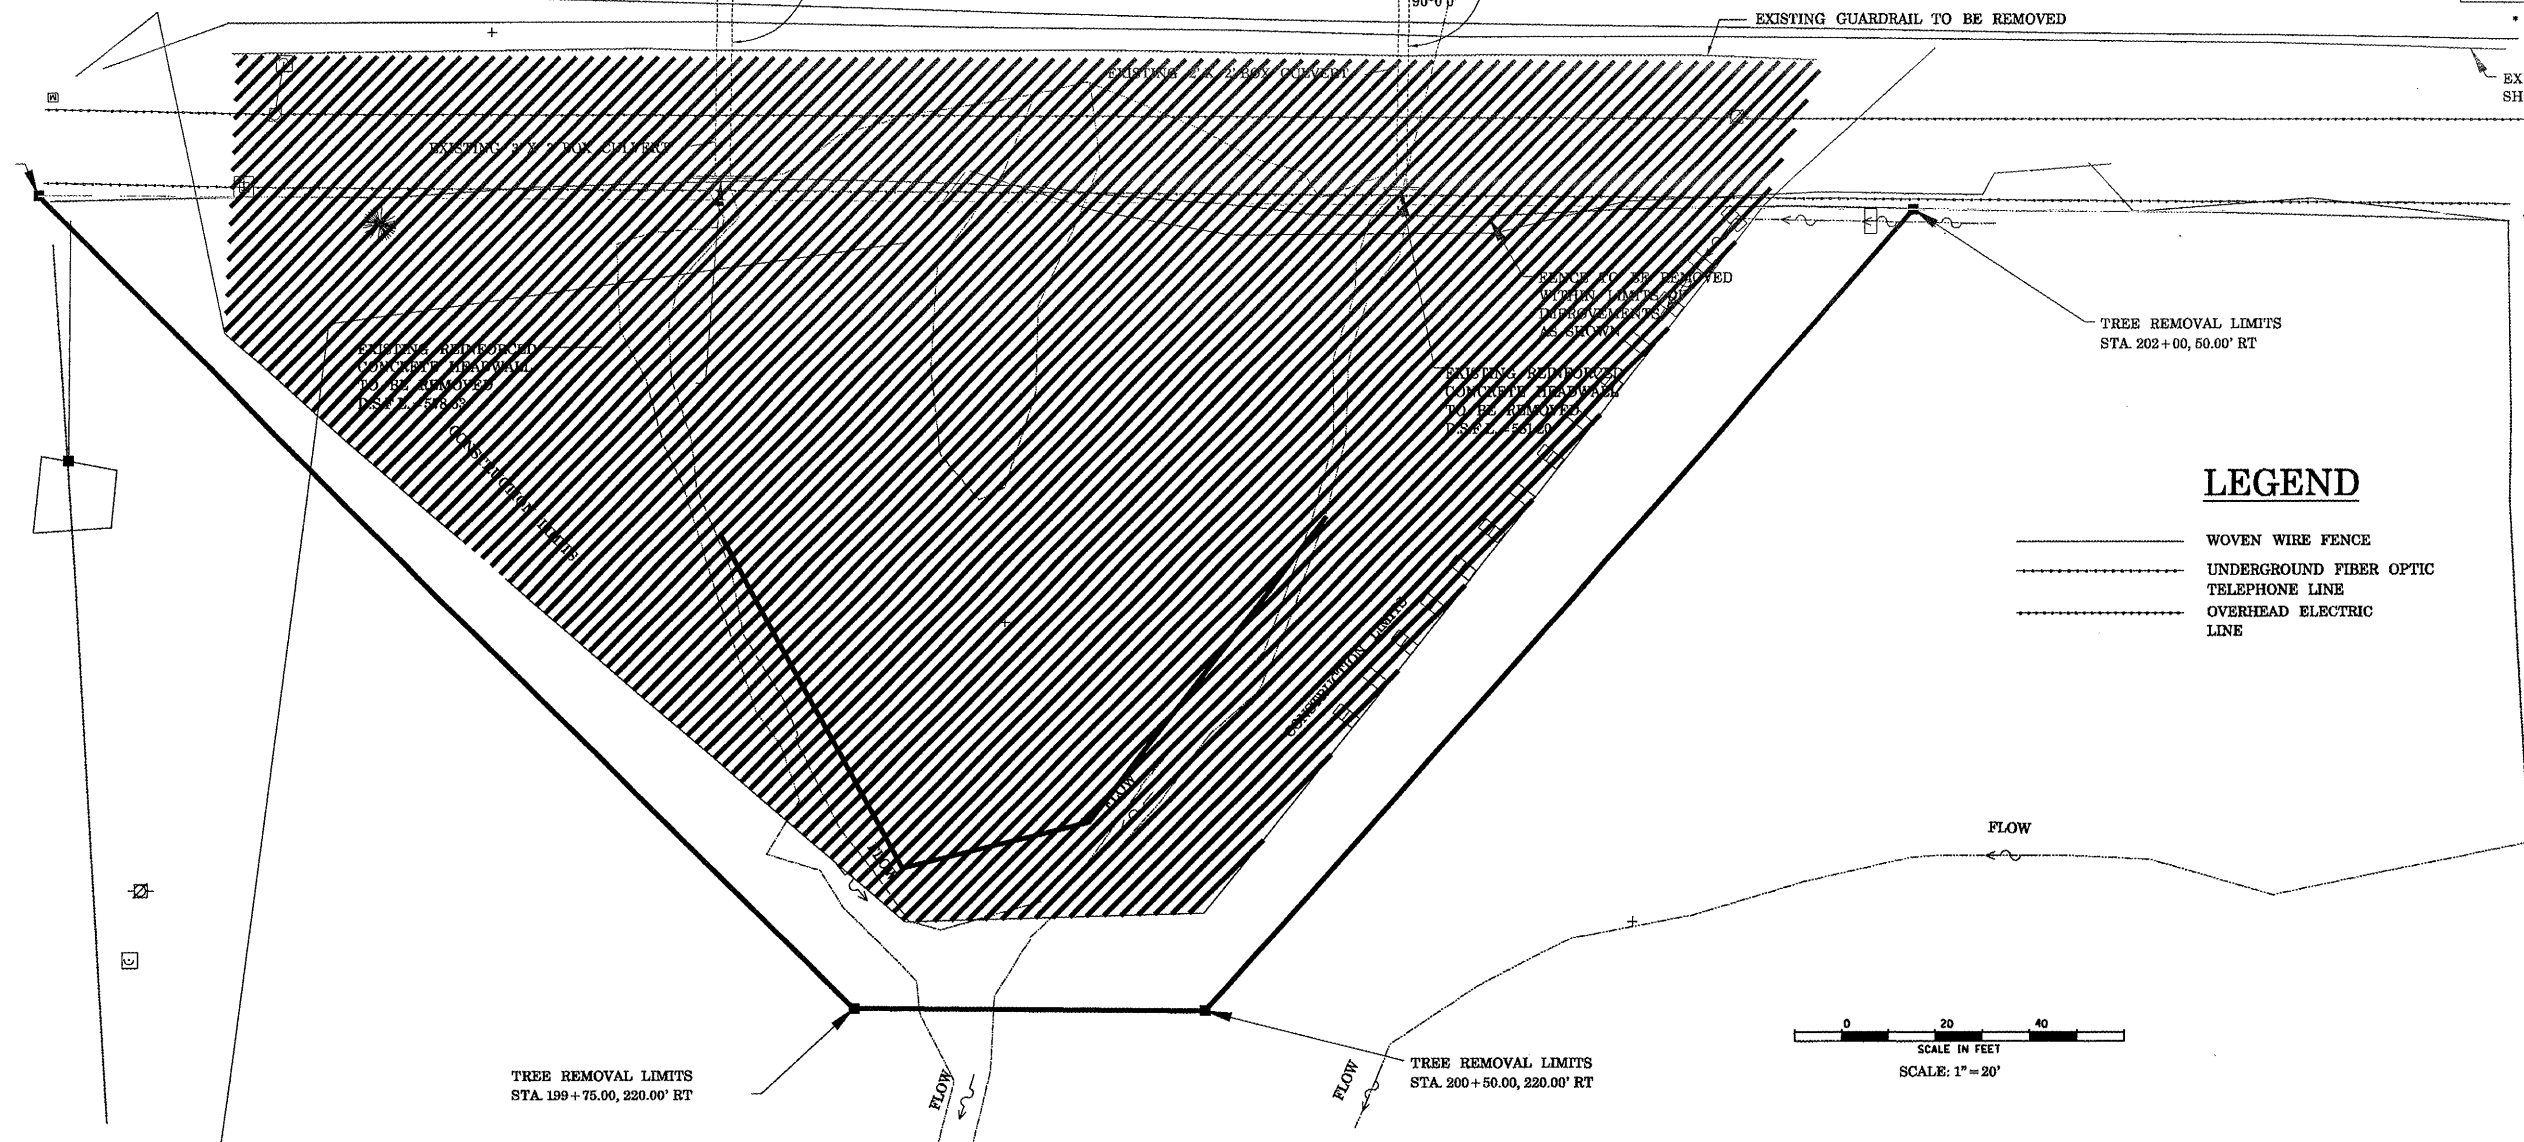

LEGEND

- WOVEN WIRE FENCE
- - - UNDERGROUND FIBER OPTIC
- - - TELEPHONE LINE
- - - OVERHEAD ELECTRIC LINE

 

TREE REMOVAL LIMITS
STA. 199+75.00, 220.00' RT

TREE REMOVAL LIMITS
STA. 200+50.00, 220.00' RT

RONALD FORMHALS, TR. & GARY FORMHALS, TR.

ILLINOIS DEPARTMENT OF TRANSPORTATION

EROSION CONTROL PLAN

SCALE: AS SHOWN DRAWN BY: BALSER
 DATE: 09/19/2008 DESIGNED BY: PETERSON
 CHECKED BY: BRUNER