
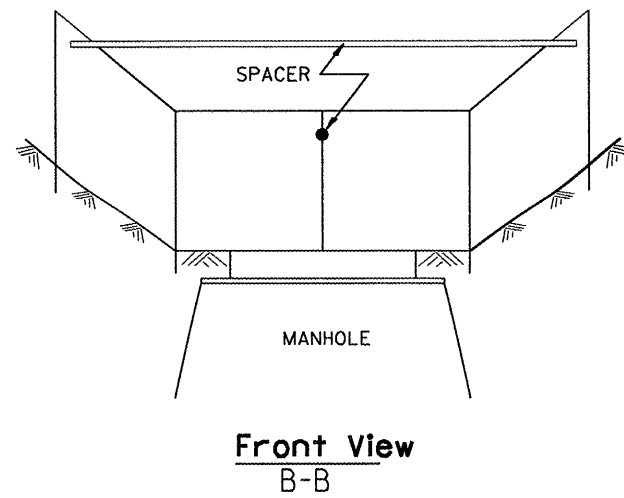
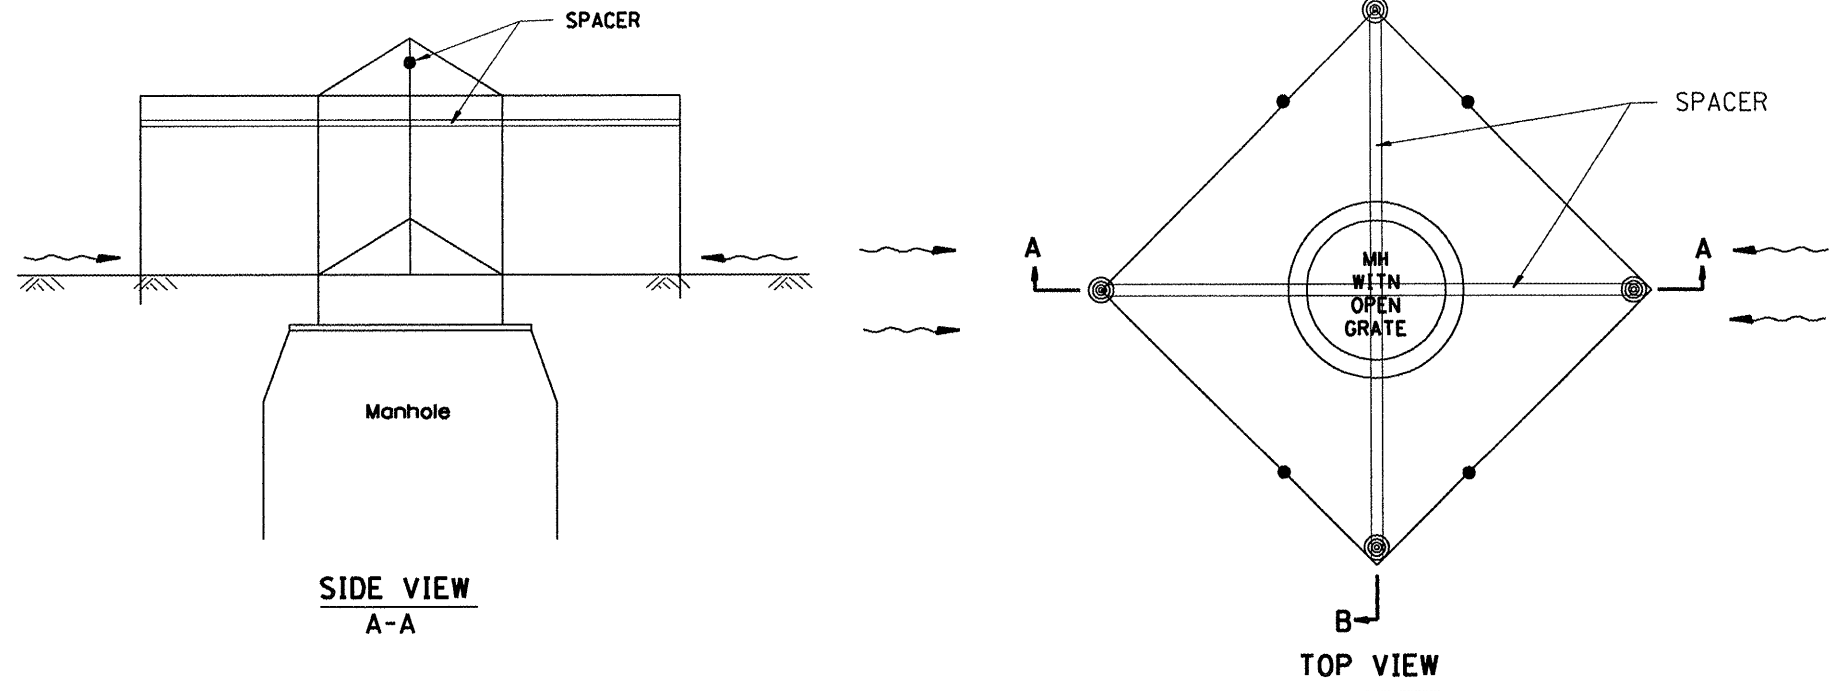
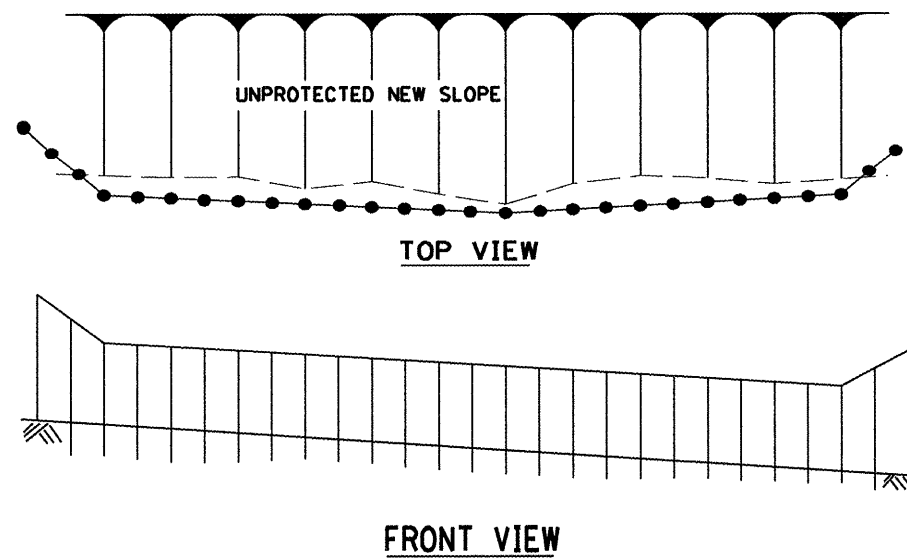


Designer NOTES:  
 1. Designer to modify this Special Detail sheet, as needed, for inclusion in plans.  
 2. Include Highway Standard 280001 "TEMPORARY EROSION CONTROL SYSTEM."

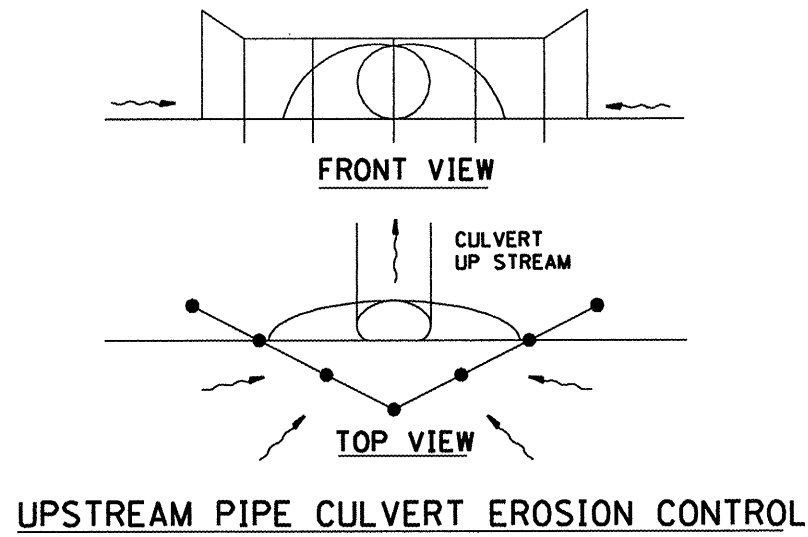

**GENERAL NOTES:**

1. This work shall be performed in accordance with Sections 280 & 1081, of the Standard Specifications.
2. Additional Timber or Metal Post shall be installed, as needed.

All dimensions are in inches (millimeters) unless otherwise noted.

1-1-97		T.P.
3-11-03	ELIMINATED SILT FENCE DITCH CHECK	M.A.

**STATE OF ILLINOIS  
DEPARTMENT OF TRANSPORTATION**

NOT TO SCALE

**TYPICAL APPLICATION OF SILT FILTER FENCE**

CADD STD. 280001-D4

F.A. RTE.	SECTION	COUNTY	TOTAL SHEETS	SHEET NO.
685	*	FULTON	32	8
<b>CONTRACT NO.</b>				

FED. ROAD DIST. NO. ILLINOIS FED. AID PROJECT