


PLAN	DATE
DESIGNED	
CHECKED	
PLOTTED	
NOTED	
NO.	

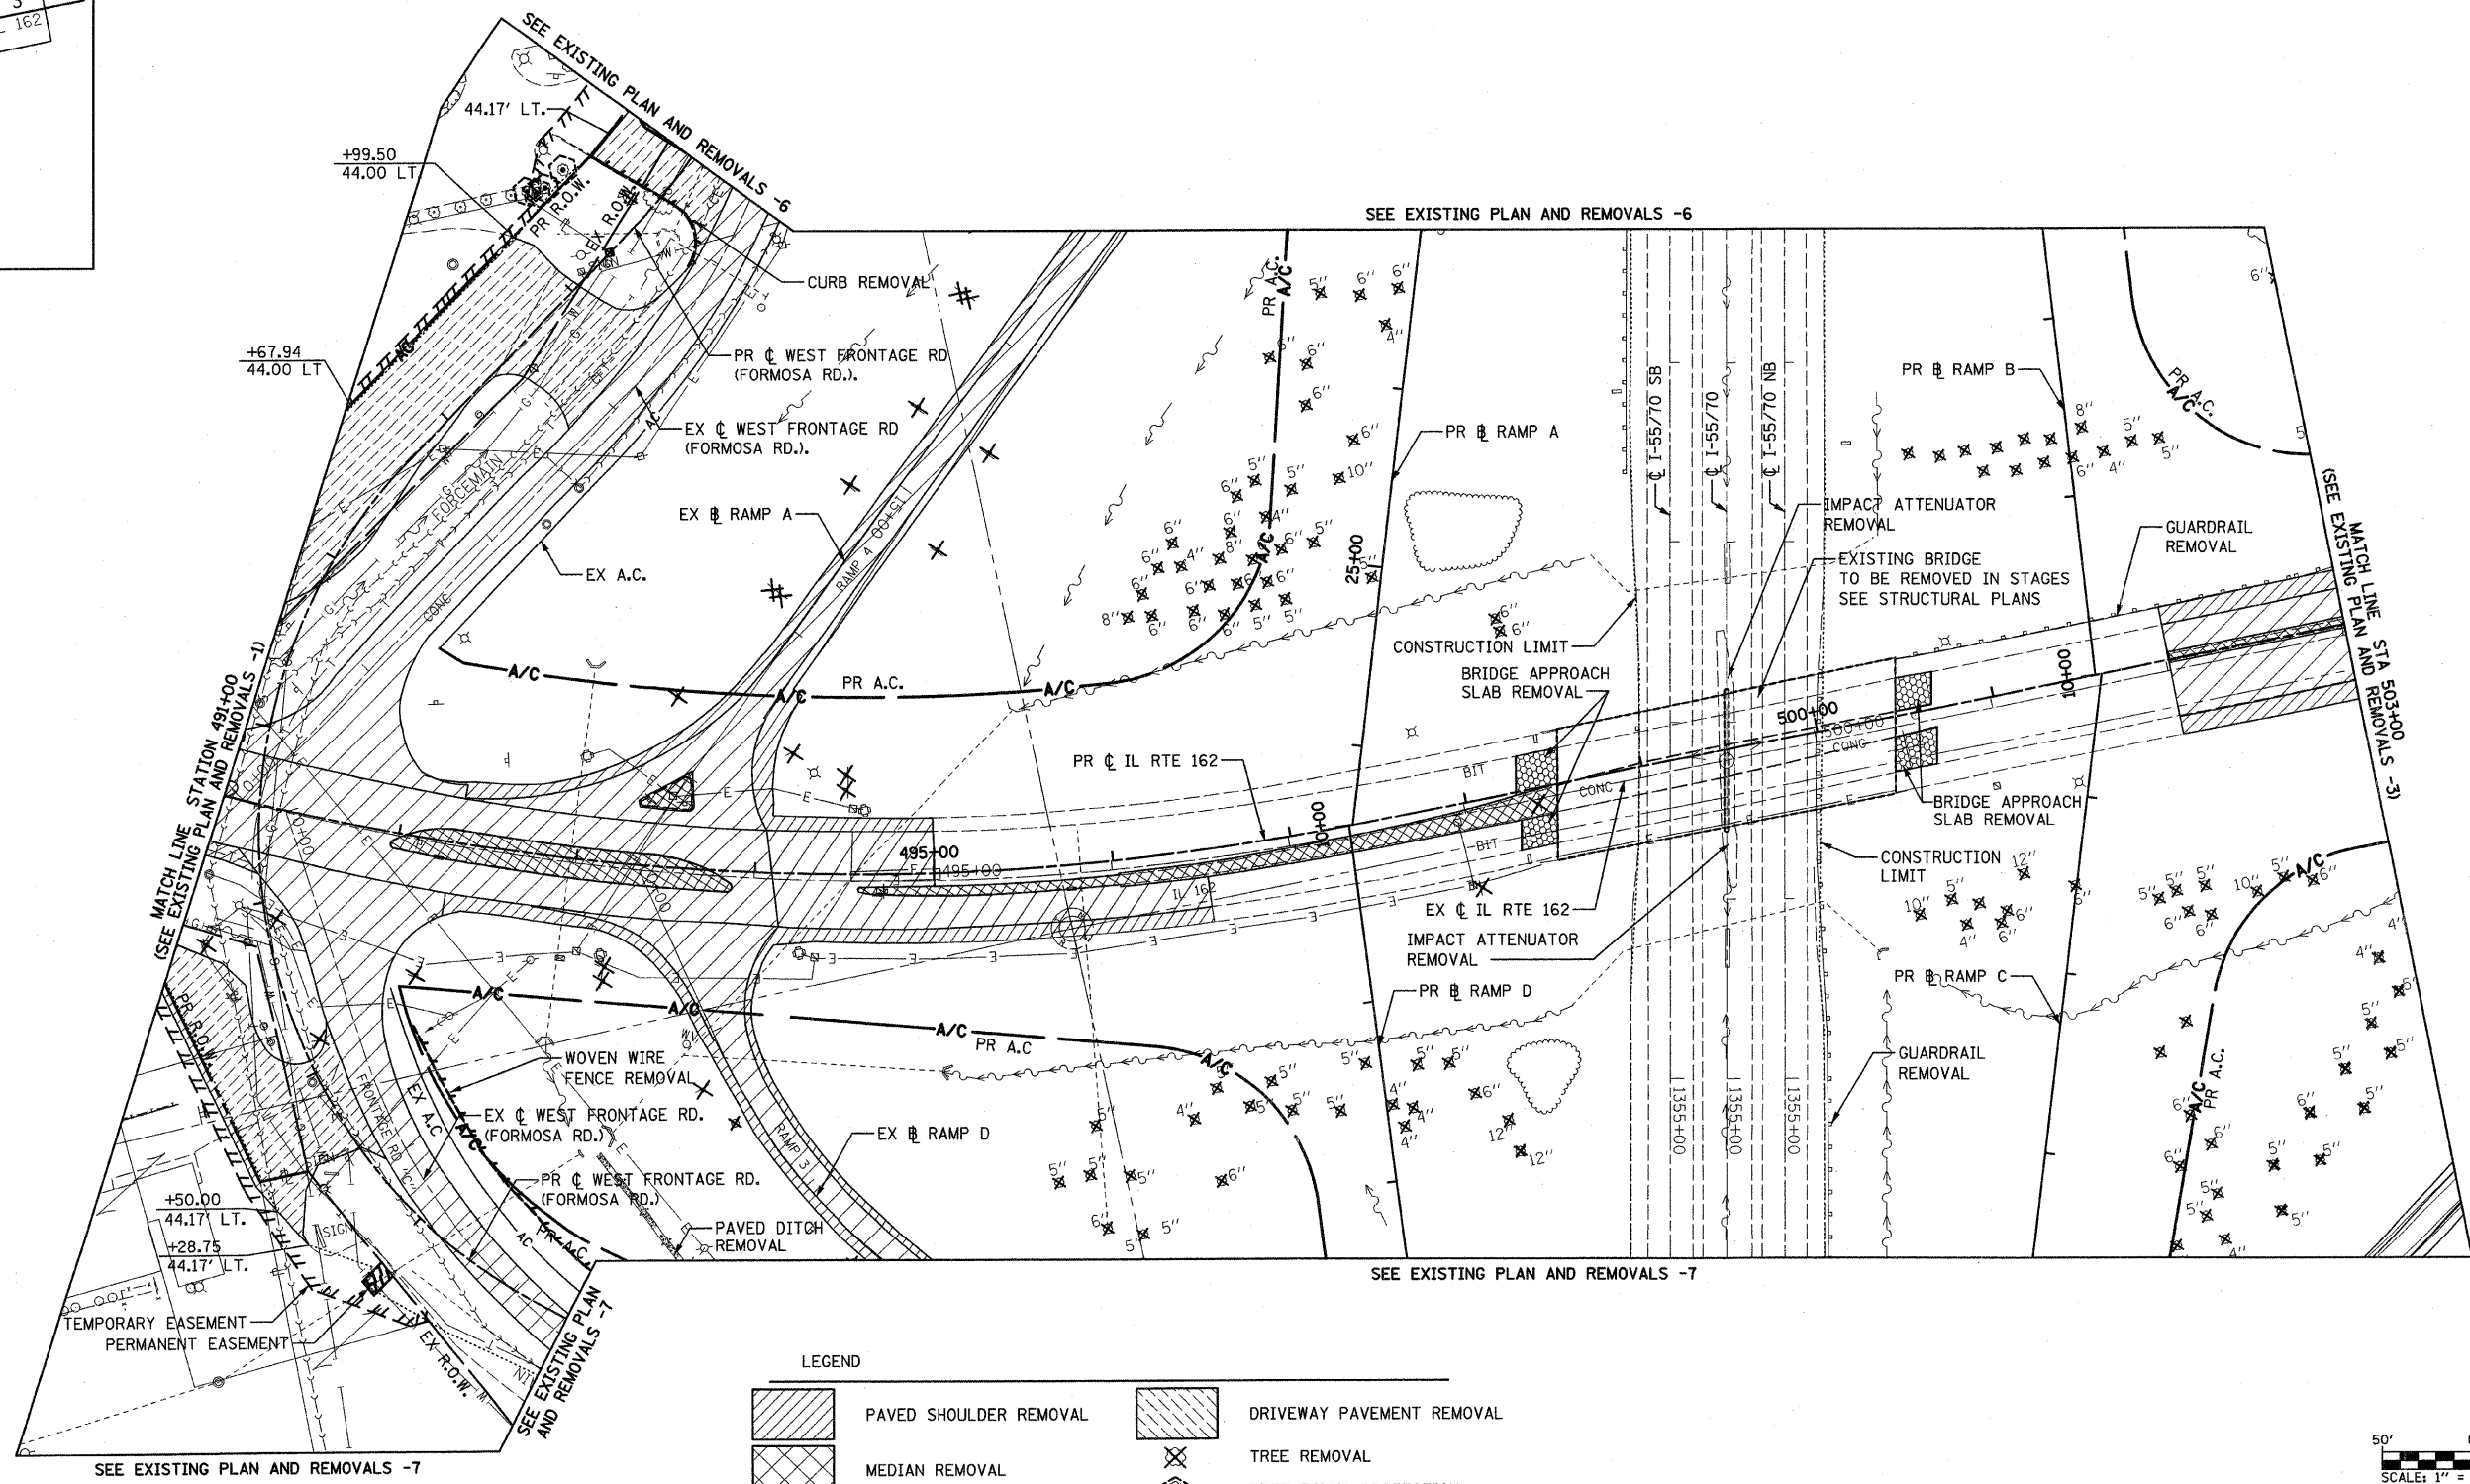


LEGEND

	PAVED SHOULDER REMOVAL		DRIVEWAY PAVEMENT REMOVAL
	MEDIAN REMOVAL		TREE REMOVAL
	PAVEMENT REMOVAL		TREE TRUNK PROTECTION
	HOT-MIX ASPHALT SURFACE REMOVAL		ITEM TO BE REMOVED
	BRIDGE APPROACH SLAB REMOVAL		DELINEATOR REMOVAL
			TRAFFIC SIGN REMOVAL

- NOTES:
- SEE DRAINAGE PLAN SHEETS FOR EXISTING PIPE, CULVERTS AND STRUCTURE REMOVALS.
 - DRIVEWAY STATION OFFSETS ARE MEASURED FROM THE PROPOSED CENTERLINE.

REVISIONS	
NAME	DATE

 

ILLINOIS DEPARTMENT OF TRANSPORTATION
EXISTING PLAN AND REMOVALS -2

FAI ROUTE 70
 SECTION 60-10K-1, 60-10HB
 MADISON COUNTY

DRAWN BY: GRH
 PLOT DATE: *DATE-TIME*

DWM-SPEC
 *REF- 236crml.dgn
 *REF- 236g1p.dgn
 *REF- 236cc01.dgn
 *REF- 236cc02.dgn
