


PLAN	DATE
SUBJECT	BY
ALIGNED	CHECKED
NOTE BOOK	NO.
CADD FILE NAME	

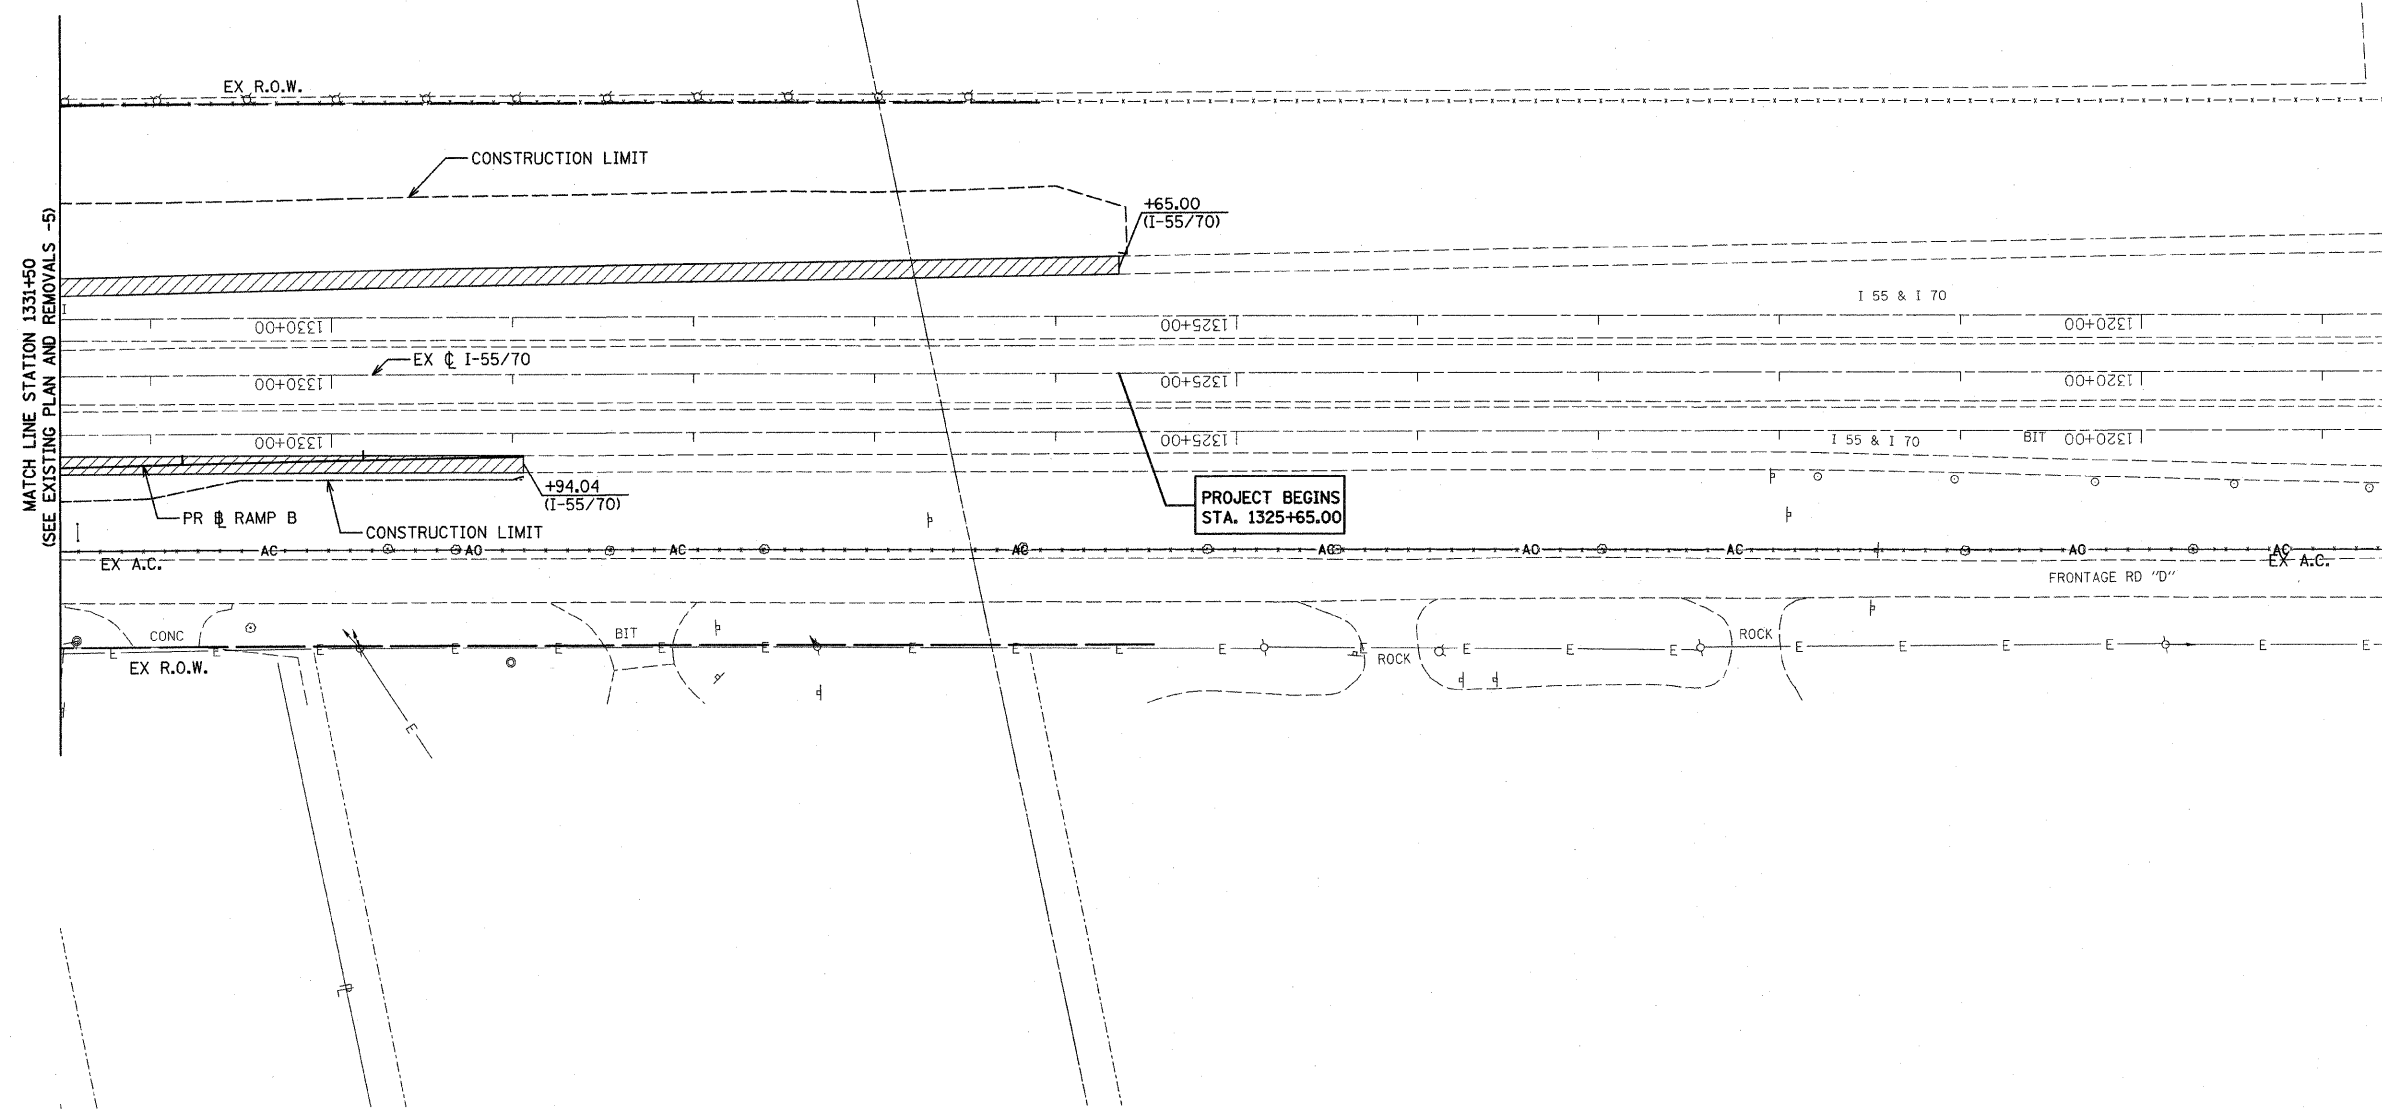

LEGEND

	PAVED SHOULDER REMOVAL		DRIVEWAY PAVEMENT REMOVAL
	MEDIAN REMOVAL		TREE REMOVAL
	PAVEMENT REMOVAL		TREE TRUNK PROTECTION
	HOT-MIX ASPHALT SURFACE REMOVAL		ITEM TO BE REMOVED
			DELINEATOR REMOVAL
			TRAFFIC SIGN REMOVAL

NOTES:
 1. SEE DRAINAGE PLAN SHEETS FOR EXISTING PIPE, CULVERTS AND STRUCTURE REMOVALS.


REVISIONS	
NAME	DATE

ILLINOIS DEPARTMENT OF TRANSPORTATION
 EXISTING PLAN AND REMOVALS -4

FAI ROUTE 70
 SECTION 60-10K-1, 60-10HB
 MADISON COUNTY

DRAWN BY: GRH

PLOT DATE: *DATE-TIME*

 

000N-SPEC*
 *REF- 236c/m01.dgn
 *REF- 236c/p01.dgn
 *REF- 236c/a01.dgn
 *REF- 236c/c01.dgn
 *REF- 236c/r01.dgn
 *REF- 236c/s01.dgn
 *REF- 236c/t01.dgn
 *REF- 236c/u01.dgn
 *REF- 236c/v01.dgn
 *REF- 236c/w01.dgn
 *REF- 236c/x01.dgn
 *REF- 236c/y01.dgn
 *REF- 236c/z01.dgn