



SECTION BB

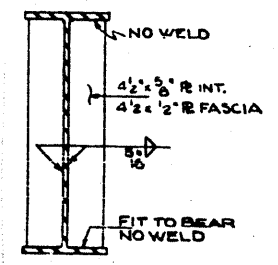


STIFFENERS OVER C OF BEARINGS ON PIERS

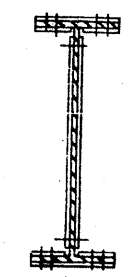


SECTION C-C


FRAMING PLAN

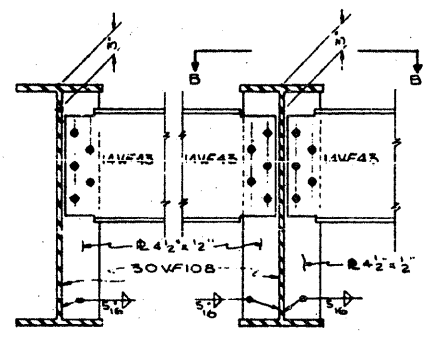


END DIAPHRAGM DETAILS
SCALE 1"=1'-0"

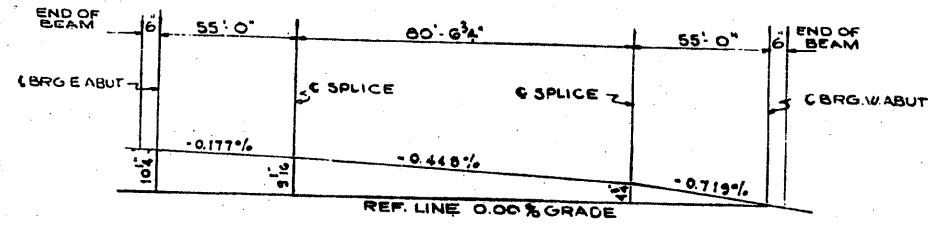


BEAM FABRICATION DIAGRAM

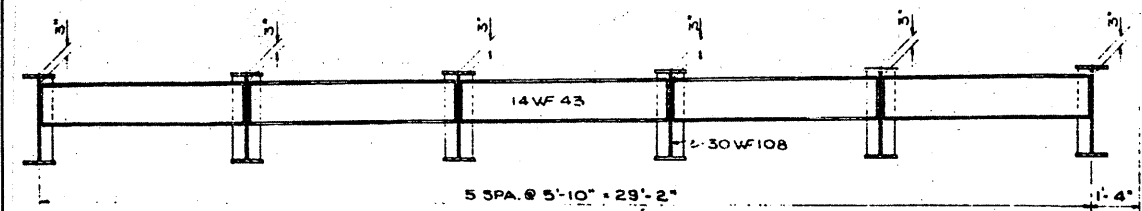


END DIAPHRAGMS
SCALE 3/8"=1'-0"

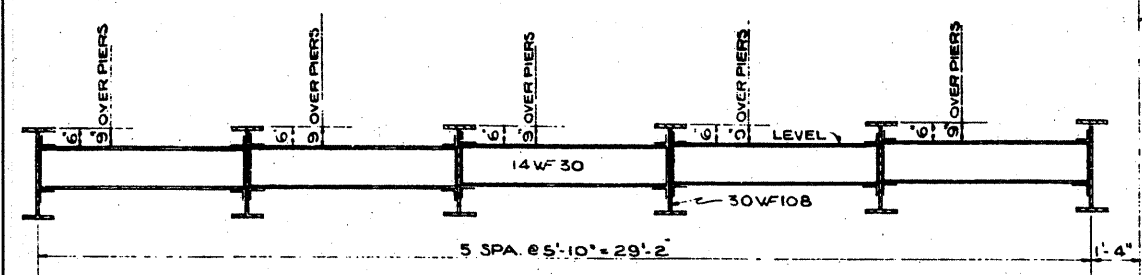


INTERMEDIATE DIAPHRAGMS

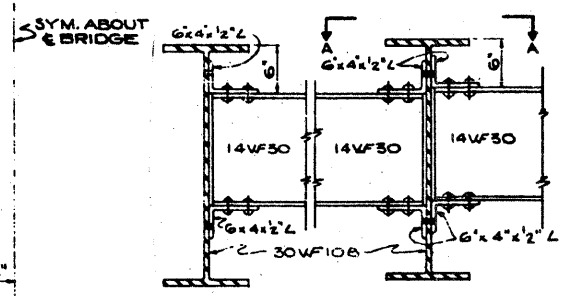

INTERMEDIATE DIAPHRAGM DETAILS

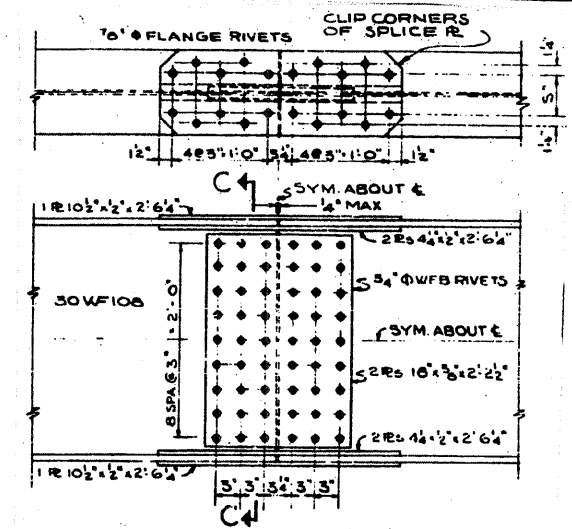

BEAM SPLICE DETAIL

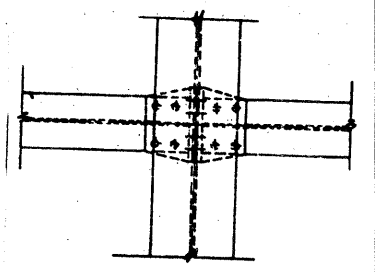

SECTION A-A

NOT TO SCALE

FILE NAME =	USER NAME = #USER#	DESIGNED -	REVISD -
#FILE#		DRAWN -	REVISD -
		CHECKED -	REVISD -
		DATE -	REVISD -

STATE OF ILLINOIS
DEPARTMENT OF TRANSPORTATION

EXISTING STRUCTURE PLANS
FRAMING PLANS

SCALE: _____ SHEET NO. _____ OF _____ SHEETS STA. _____ TO STA. _____

F.A.J. RTE.	SECTION	COUNTY	TOTAL SHEETS	SHEET NO.
70	60-10X-1-60-10XB	MADISON	420	218C
FED. ROAD DIST. NO. _____ [ILLINOIS] FED. AID PROJECT			CONTRACT NO. 16709	