



F.A.I. RTE.	SECTION	COUNTY	TOTAL SHEETS	SHEET NO.
TO	60-10K-1,60-10HB	MADISON	420	257
STA.	TO STA.			
FED. ROAD DIST. NO.	ILLINOIS	FED. AID PROJECT		

CONTRACT NO. 76709

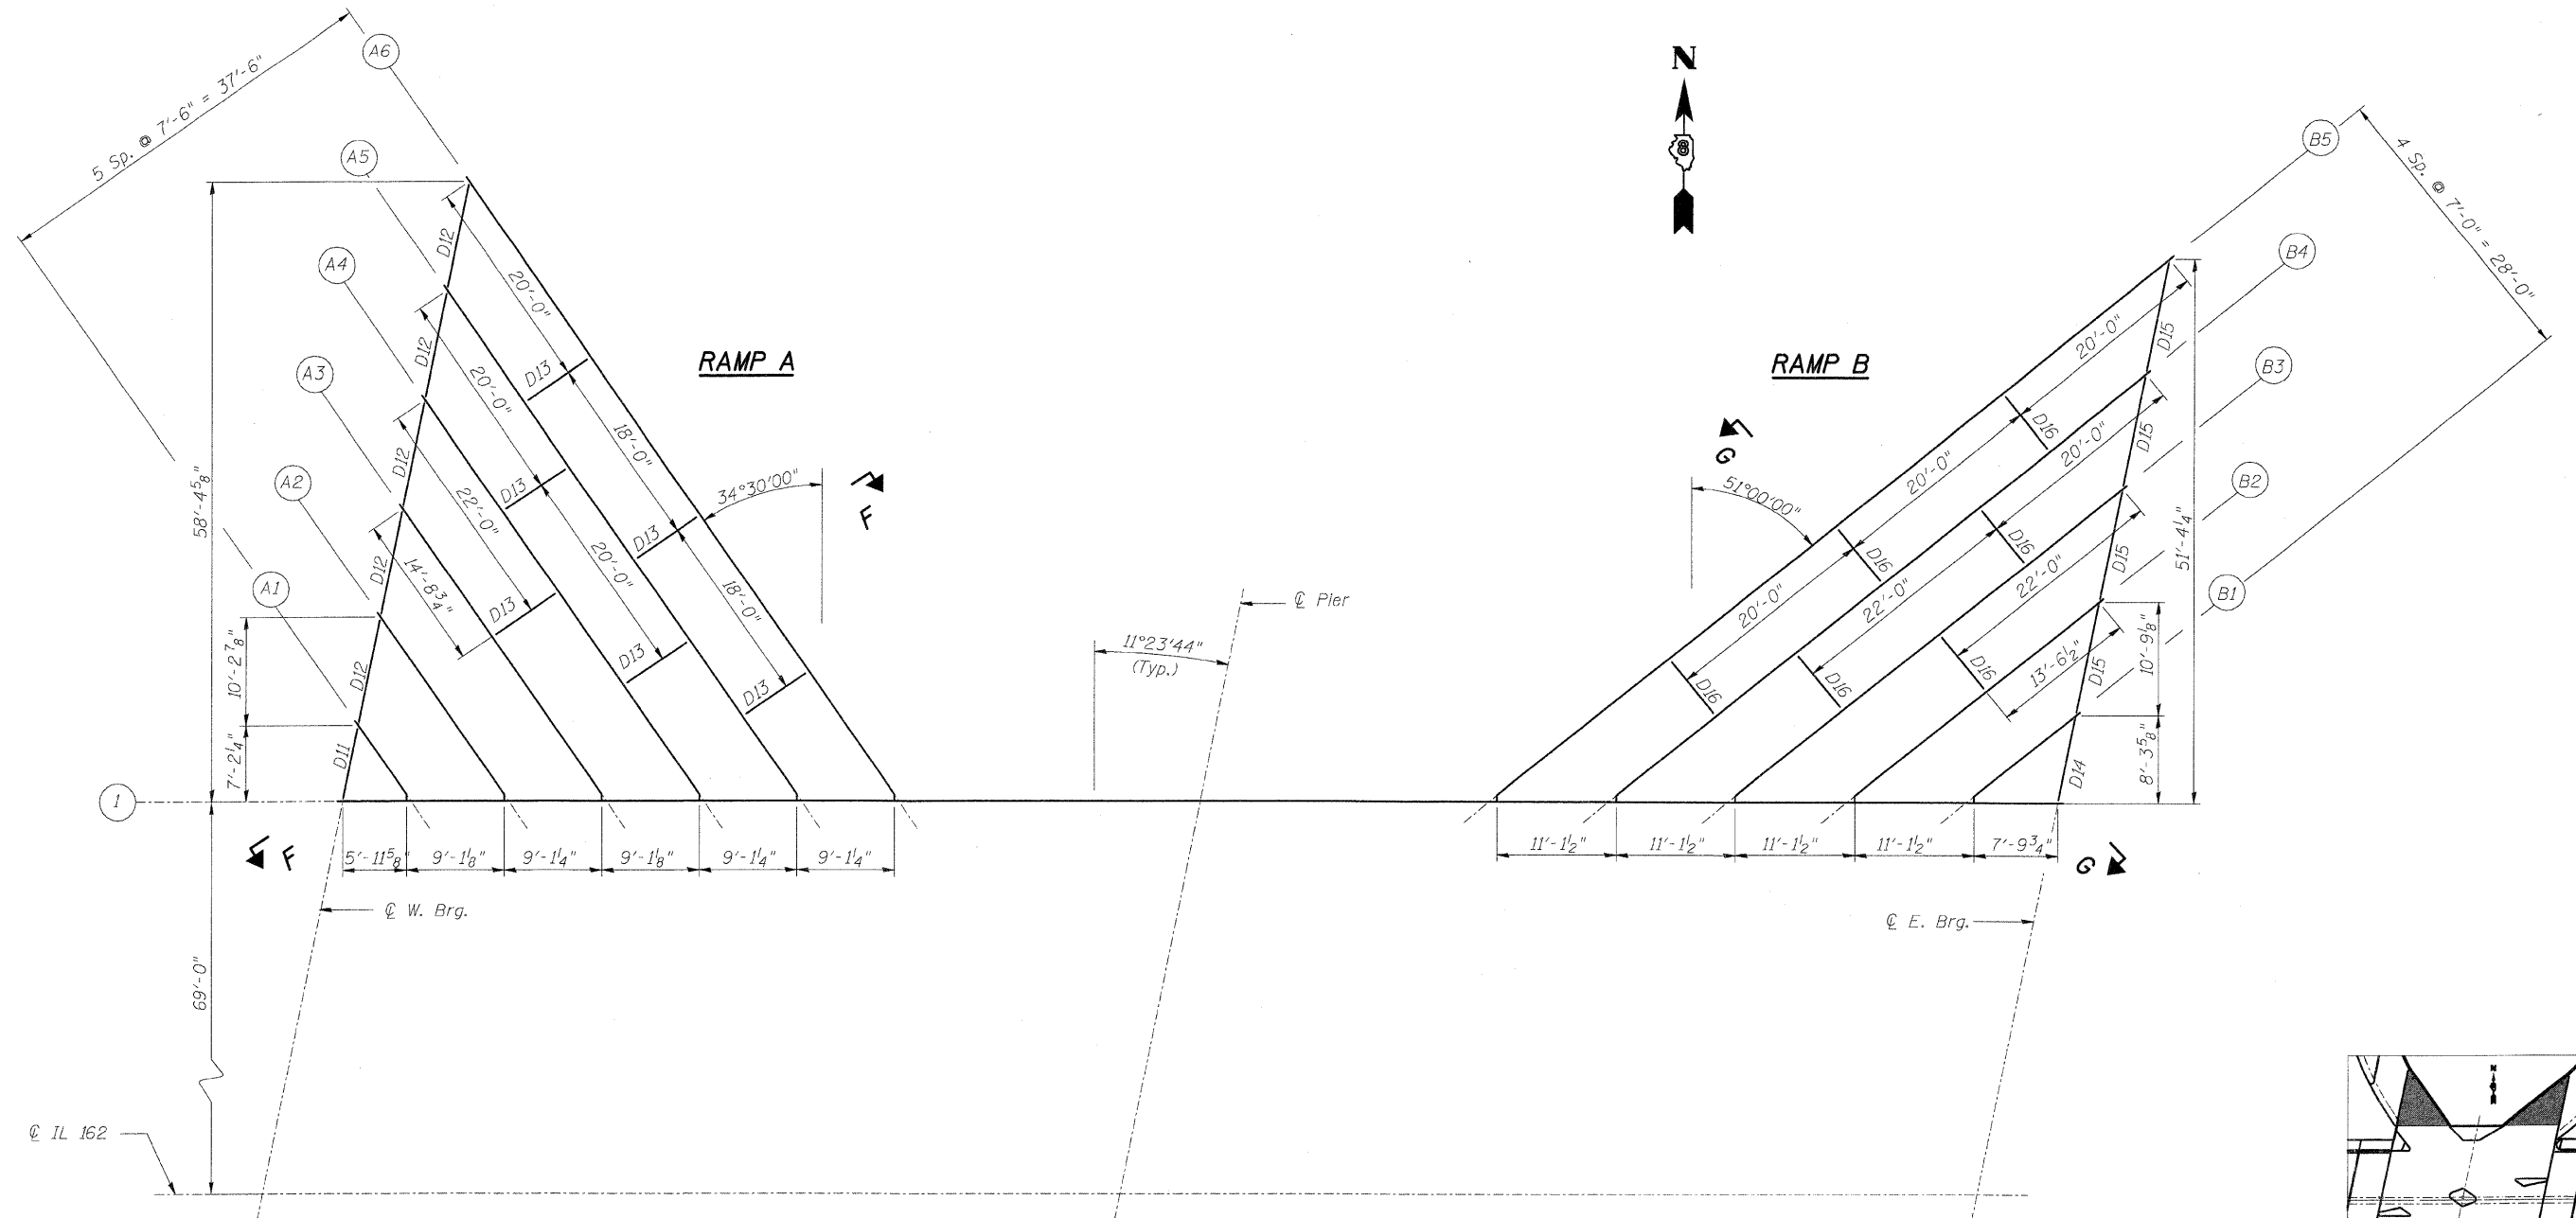

RAMP A&B FRAMING PLAN

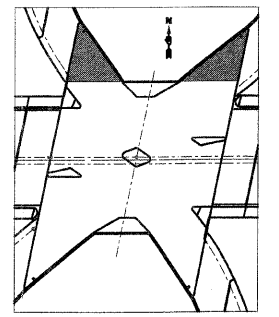

KEY PLAN

- NOTES:**
1. For Girder elevations see Sht. S-44.
 2. For Diaphragm details see Shts. S-48 & S-49.
 3. For Sections F-F & G-G, see Sht. S-22.

SHT. S-39 OF S-68

STV Incorporated
 Engineers/Architects/Planners/Construction Managers
 200 W. Monroe Street, Suite 1650
 Chicago, IL 60606-5015
 312/553-0655, FAX 312/553-0661

REVISIONS	
NAME	DATE

ILLINOIS DEPARTMENT OF TRANSPORTATION
 IL ROUTE 162 OVER I-55/70 IN TROY
 F.A.I ROUTE 70 SECTION 60-10K-1, 60-10HB
 MADISON COUNTY STATION 499+48.35
 STRUCTURE NO. 060-0338
FRAMING PLAN - RAMPS A & B
 DESIGNED: AWB DRAWN: BTO
 DATE: 03/06 CHECKED: JAN CHECKED: JAN