


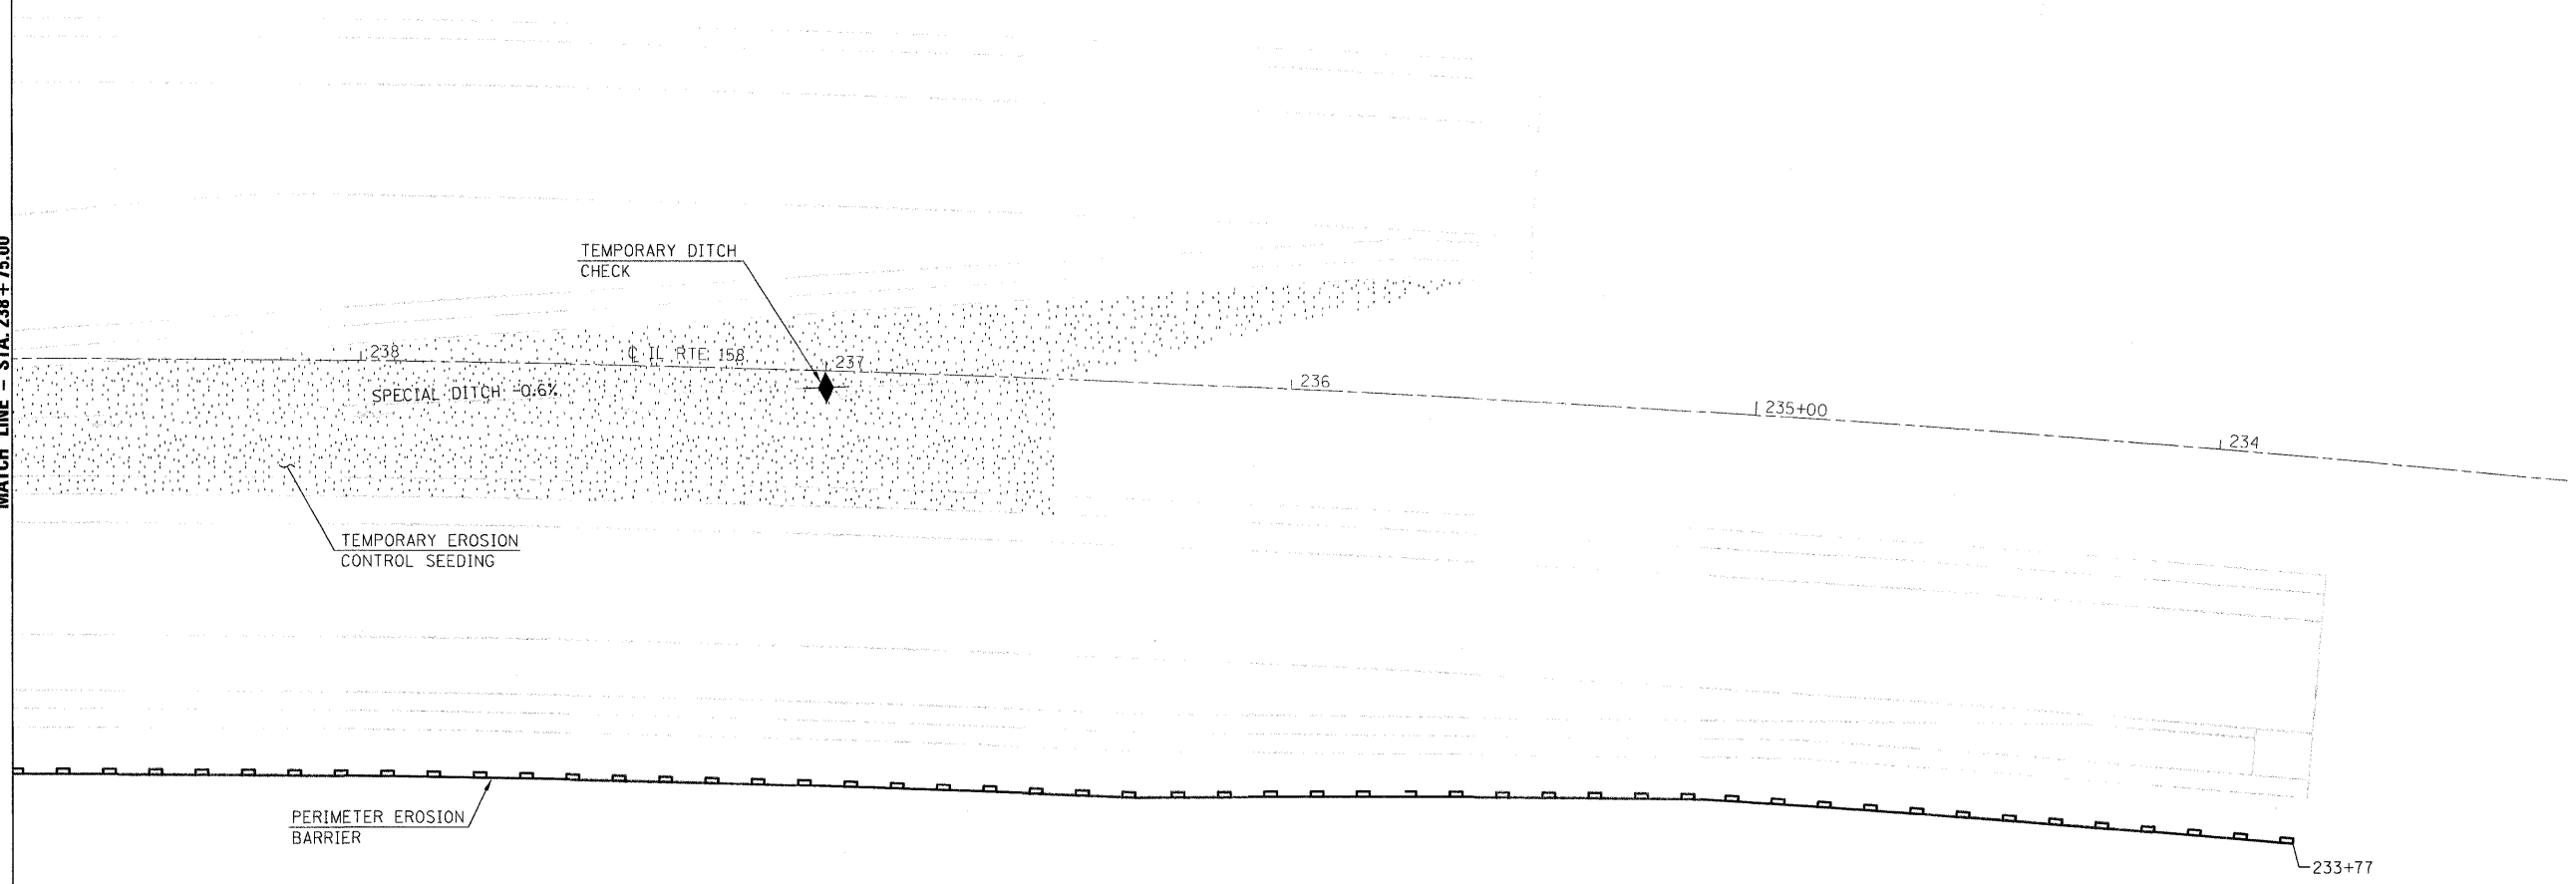


MATCH LINE - STA. 238+75.00



**LEGEND**

- TEMPORARY EROSION CONTROL SEEDING
- PERIMETER EROSION BARRIER
- INLET PROTECTION
- TEMPORARY DITCH CHECK

 

FILE NAME = #FILE#	USER NAME = #USER#	DESIGNED -	REVISED -
		DRAWN -	REVISED -
	PLOT SCALE = #SCALE#	CHECKED -	REVISED -
	PLOT DATE = #DATE#	DATE -	REVISED -



**Allen Henderson & Associates, Inc.**  
 Civil and Structural Engineers Springfield, IL.  
 62708 Phone: (217)544-8033 IL Design Firm  
 No. 184-001907

**EROSION PLAN**

SCALE: 1" = 20'    SHEET NO. 45 OF 58 SHEETS    STA.    TO STA.

F.A.P. RTE.	SECTION	COUNTY	TOTAL SHEETS	SHEET NO.
674	410-1-N	ST. CLAIR	58	45
CONTRACT NO. 76C63				
FED. ROAD DIST. NO.    ILLINOIS FED. AID PROJECT				