


EROSION CONTROL PLAN
STA. 1+08 - STA. 11+00

LEGEND

- ⊕ TEMPORARY DITCH CHECK
- ◇ PIPE INLET PROTECTION
- SF - PERIMETER EROSION BARRIER

Note: Sidewalk not shown to allow for clearer view of barrier location.

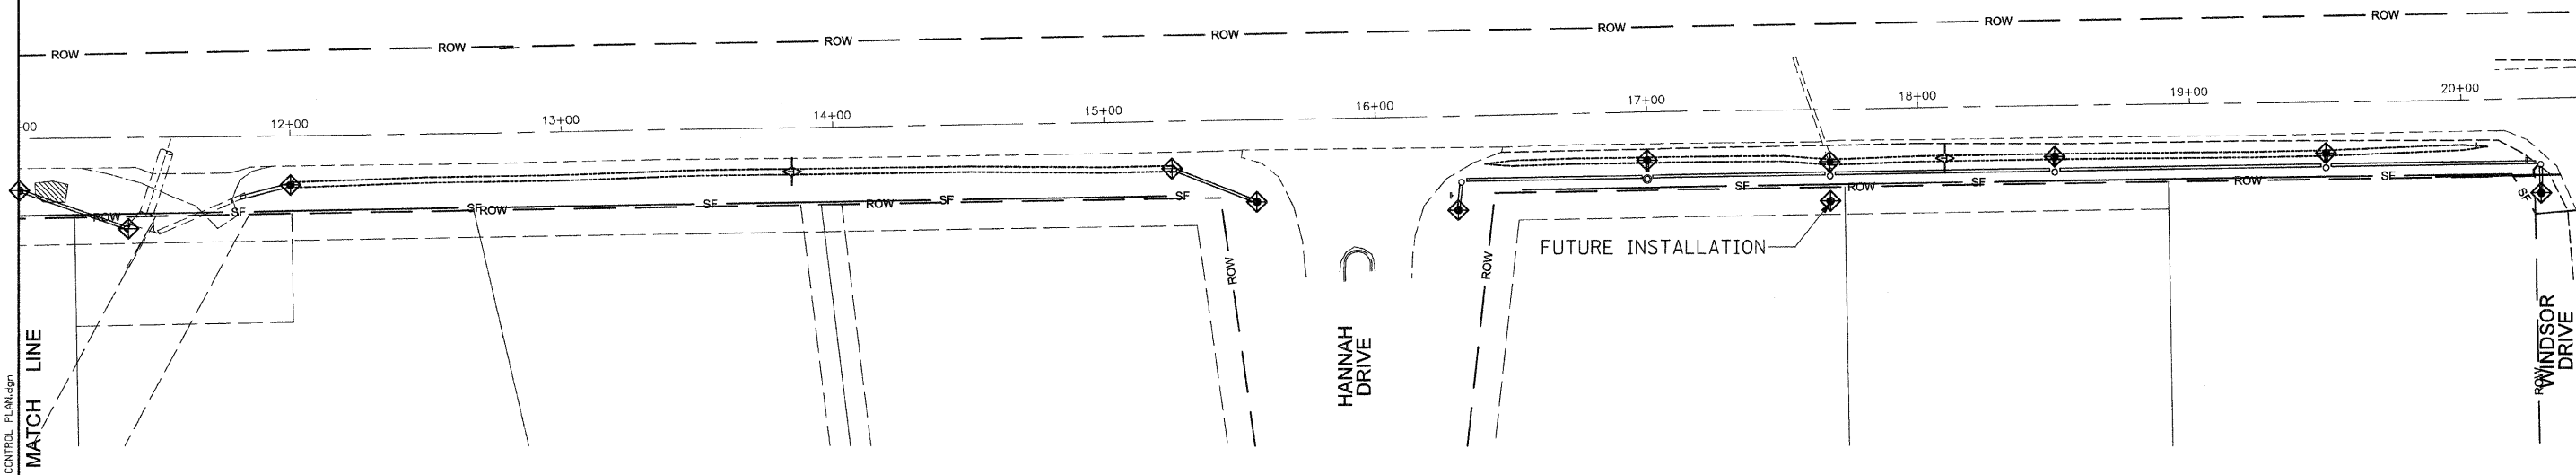

EROSION CONTROL PLAN
STA. 11+00 - STA. 20+35



FILE NAME = X:\PE\12\2008\080003\08\080003.dwg
X:\PE\12\2008\080003\08\080003.dwg



USER NAME = cxi	DESIGNED -	REVISED -
PLOT SCALE = 30.00 / IN.	DRAWN -	REVISED -
PLOT DATE = 4/7/2009	CHECKED -	REVISED -
	DATE -	REVISED -

STATE OF ILLINOIS
DEPARTMENT OF TRANSPORTATION

EROSION CONTROL PLAN			
SCALE:	SHEET NO.	OF SHEETS	STA. TO STA.

F.A. RTE.	SECTION	COUNTY	TOTAL SHEETS	SHEET NO.
	08-00000-00-SW	WOODFORD	21	12
CONTRACT NO. 89503				
ILLINOIS FED. AID PROJECT				