
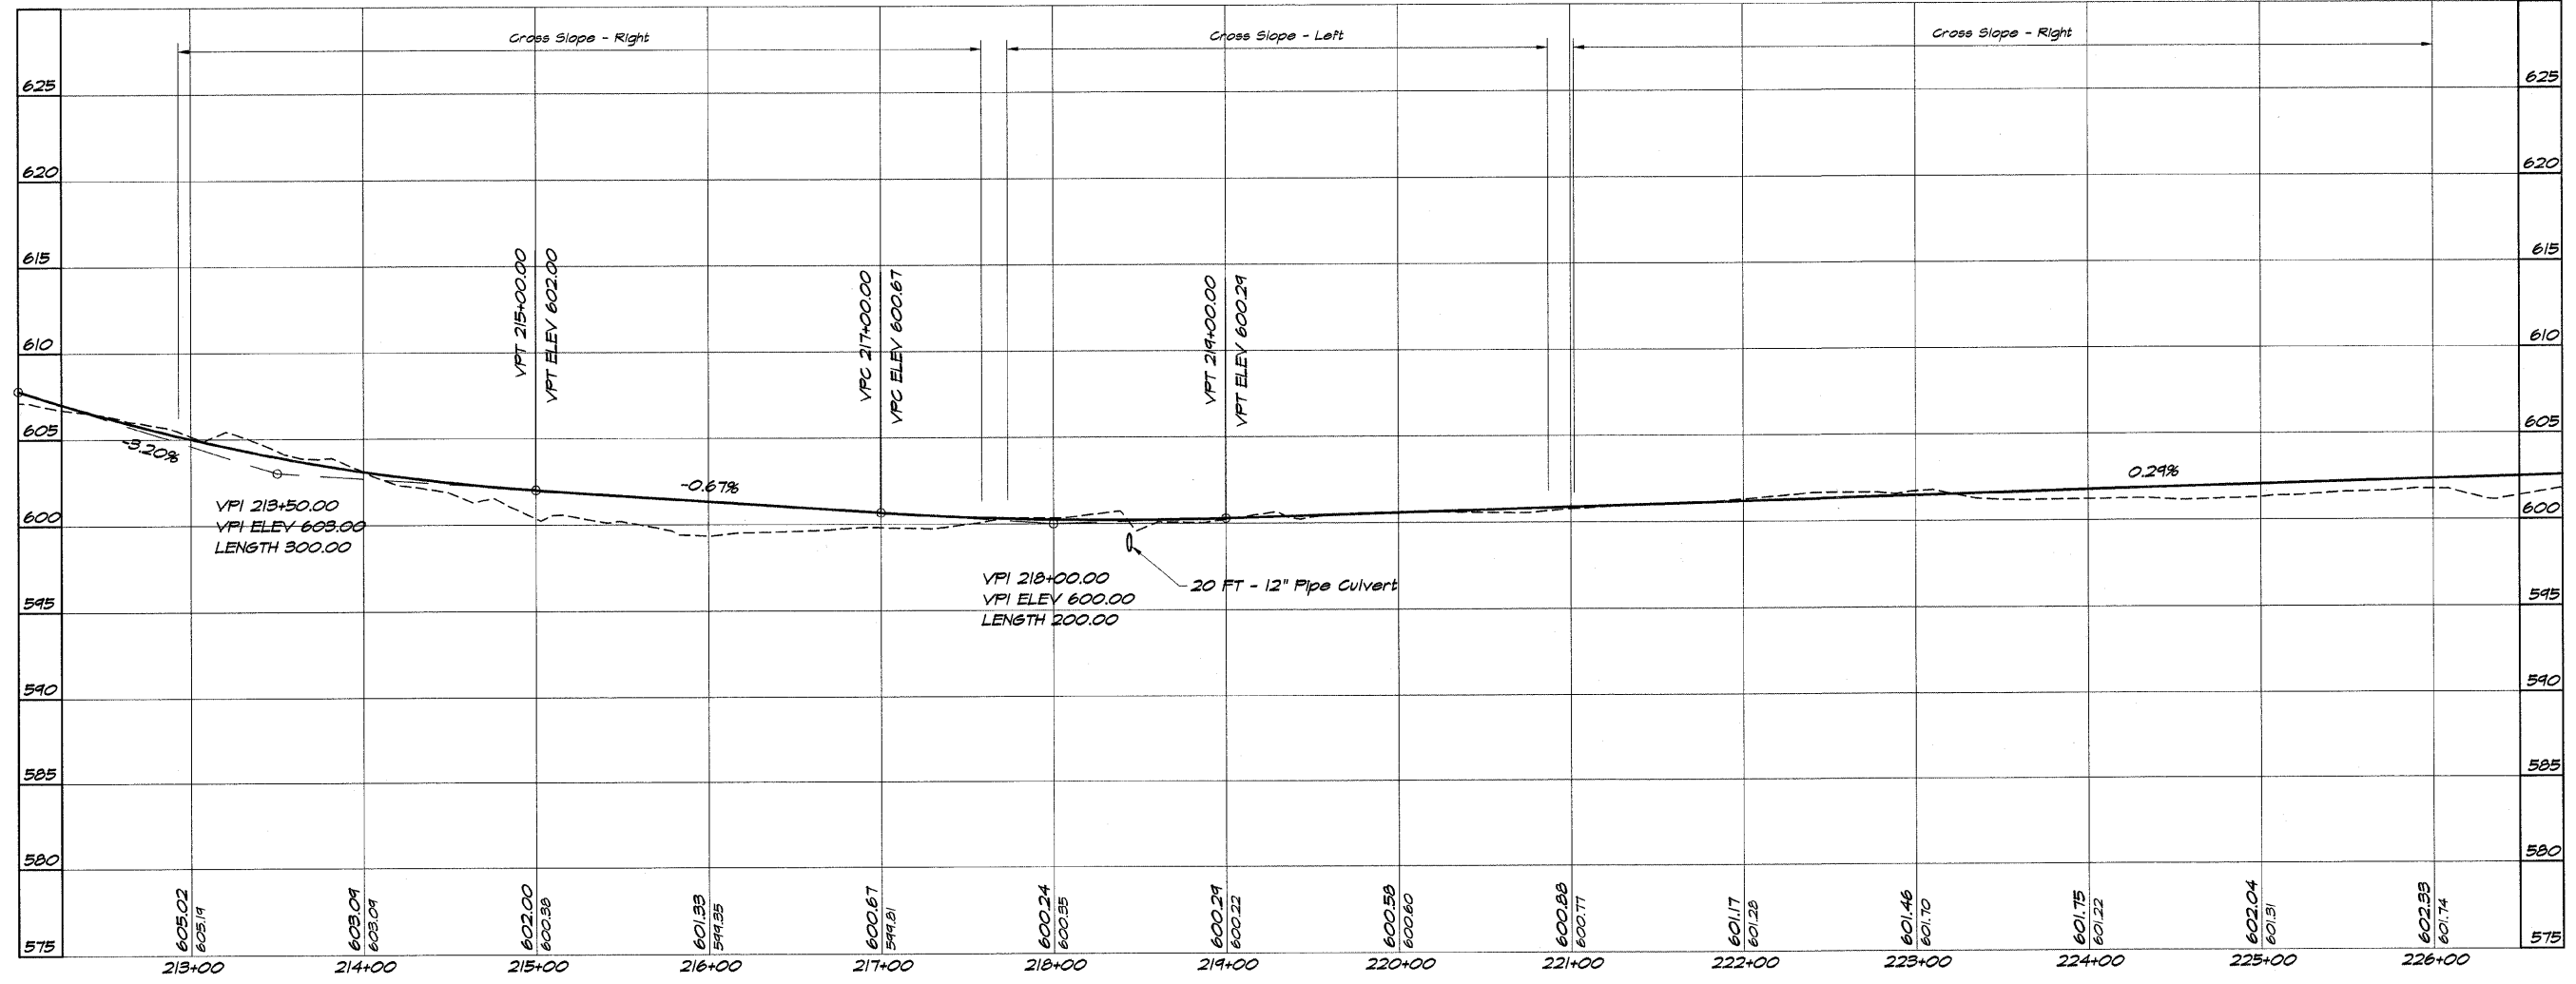


ROUTE NO.	SECTION	CITY	TOTAL SHEETS	SHEET NO.
STEVENS CREEK BIKEWAY	99-P4000-00-BP	DECATUR PARK DIST	145	10
FED. ROAD DIST. NO.	ILLINOIS		PROJECT TE-0007(27)	

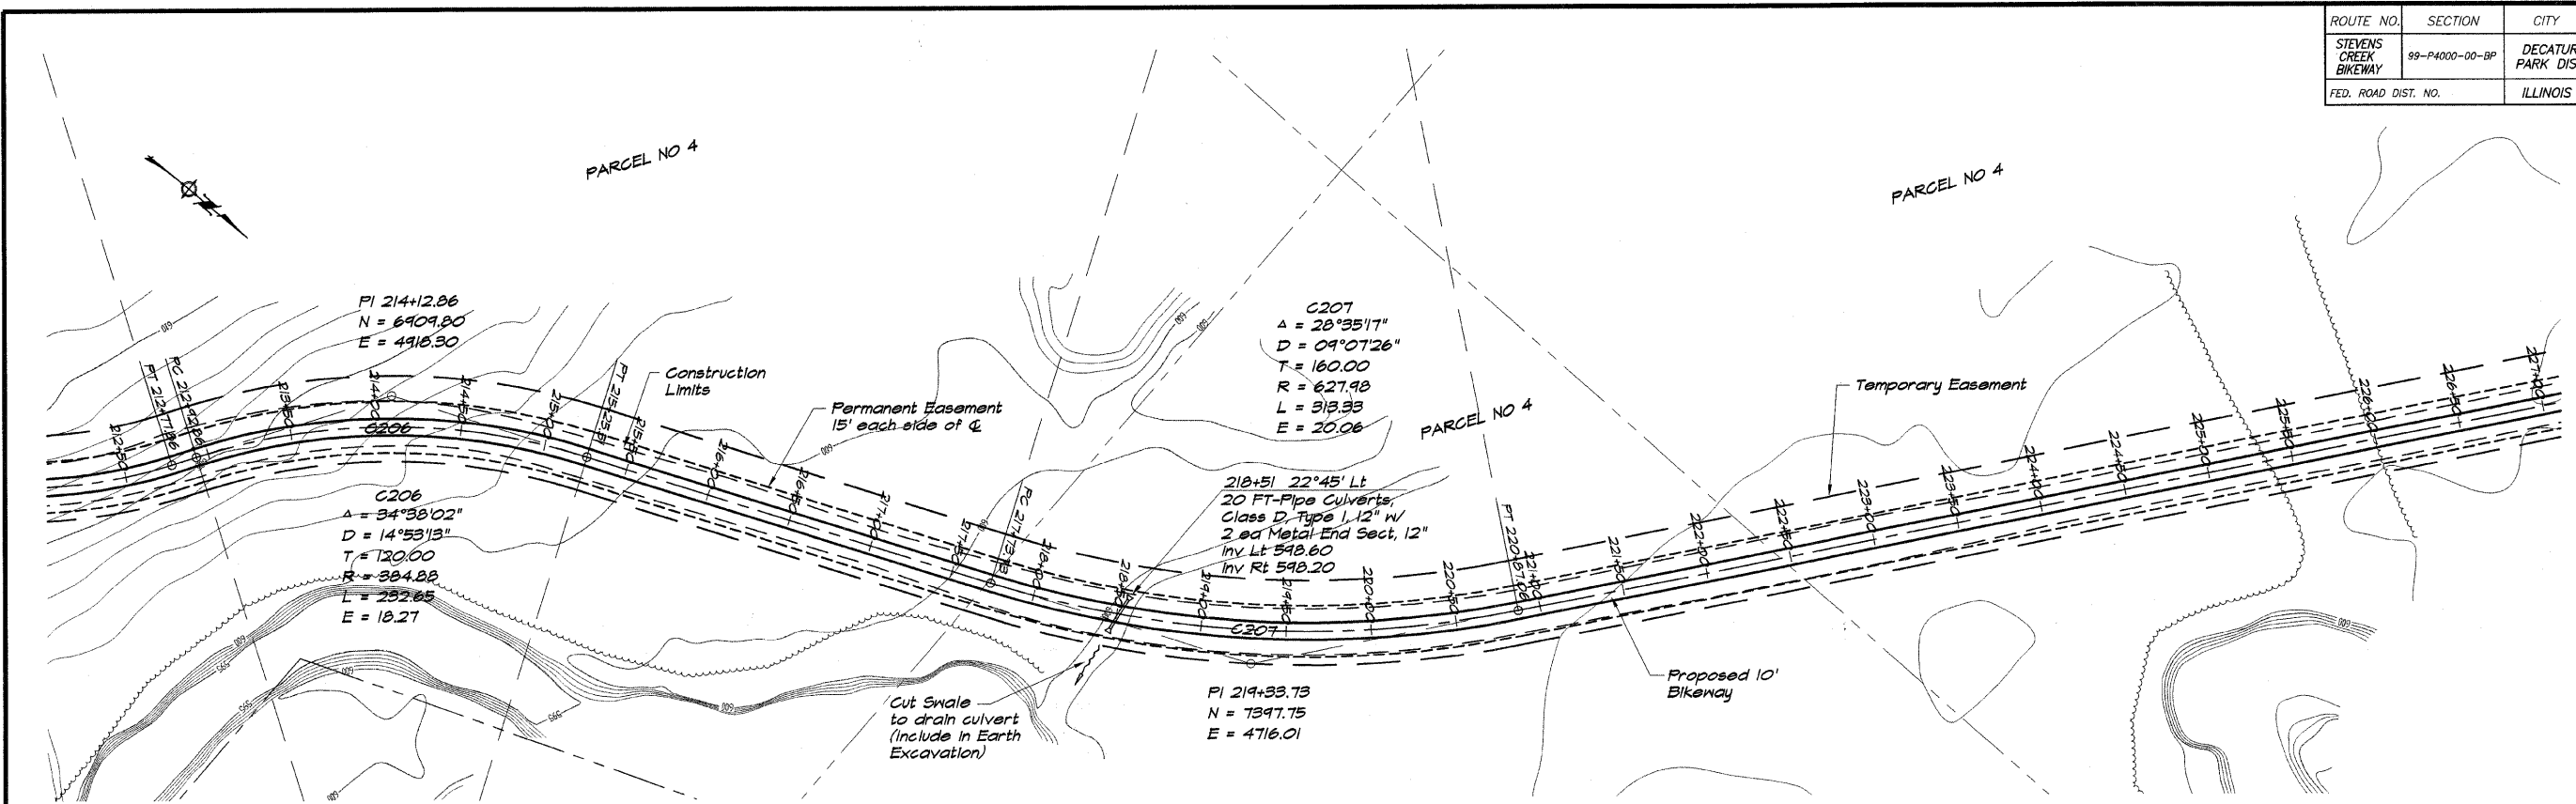

**BAINBRIDGE & ASSOCIATES, INC.**  
 Consulting Engineers  
**GEE**  
**MILASKI**  
 100 SOUTH TAYLORVILLE ROAD  
 DECATUR, ILLINOIS  
 Illinois License 184-012528

DESIGNED	SCALE	REVISIONS
D/L/M	1" = 50'	NO. BY DATE
P/m/l/s	DATE	
FIELD BOOK	May 2002	
XXX	JOB NO. 414044	

**DECATUR PARK DISTRICT**  
**STEVENS CREEK BIKEWAY - PHASE I**  
**PLAN AND PROFILE**  
 STATION 213+00.00 TO 225+00.00