
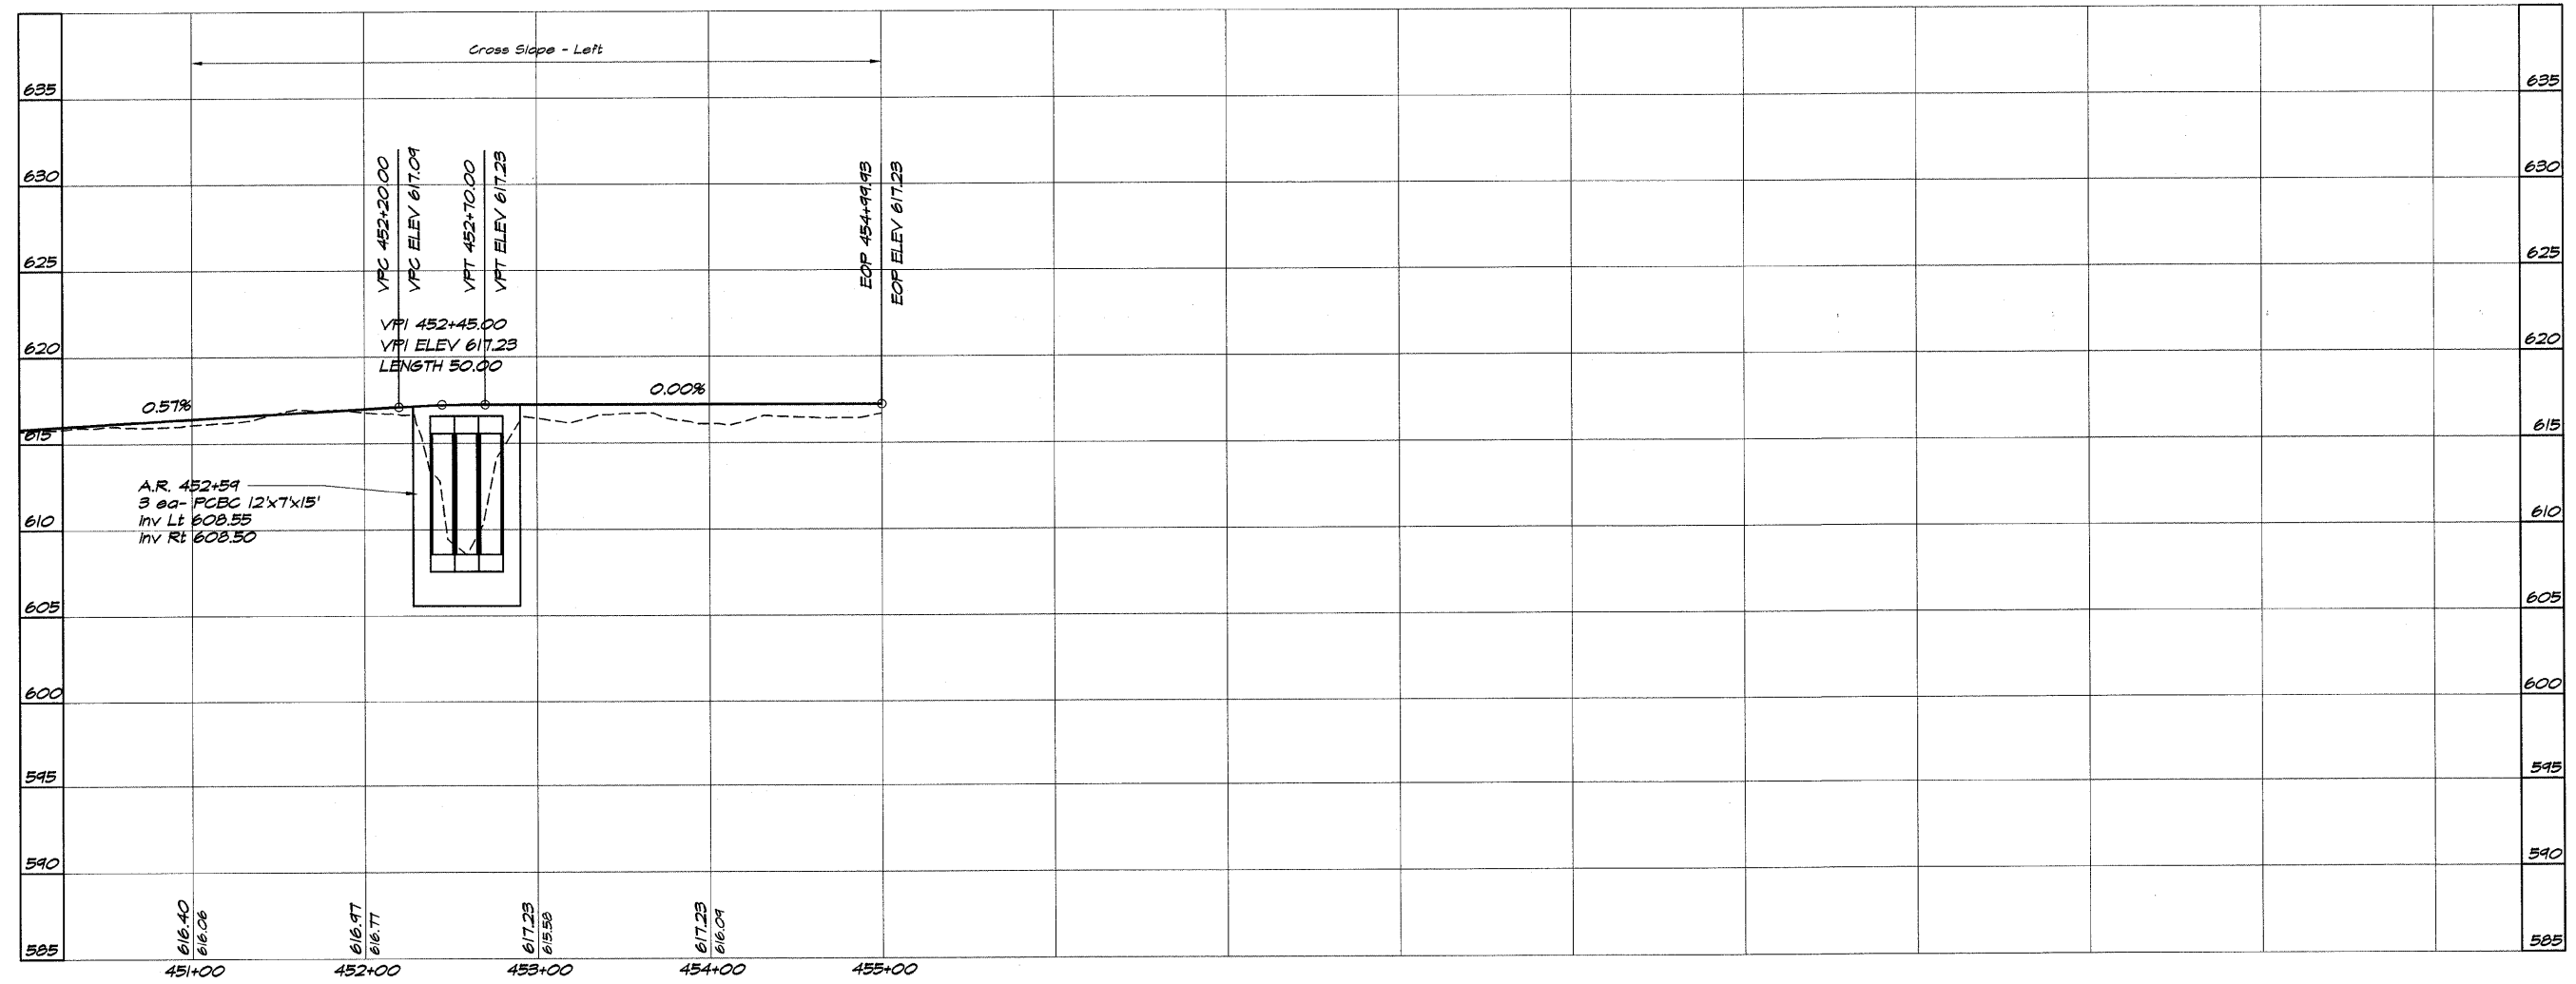


ROUTE NO.	SECTION	CITY	TOTAL SHEETS	SHEET NO.
STEVENS CREEK BIKEWAY	99-P4000-00-BP	DECATUR PARK DIST	145	27
FED. ROAD DIST. NO.	ILLINOIS	PROJECT	TE-0007(27)	

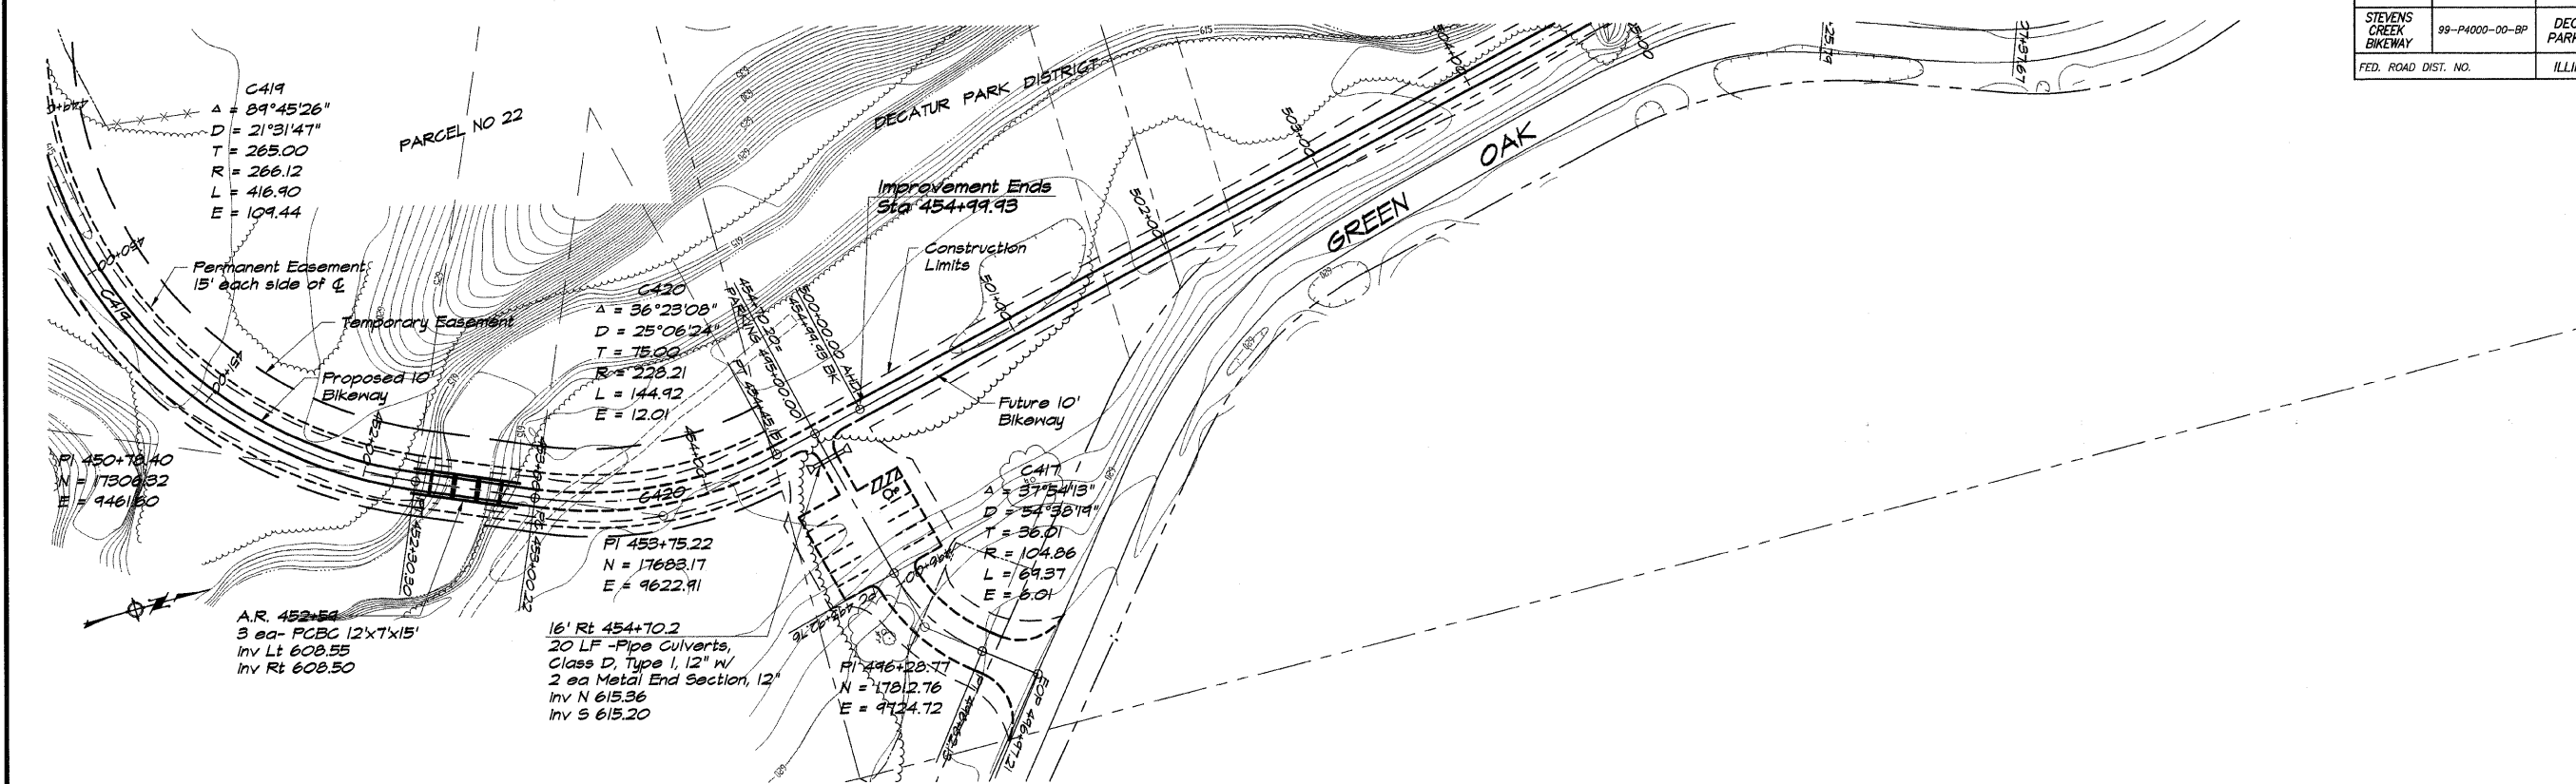

BAINBRIDGE & ASSOCIATES, INC.
 Consulting Engineers
 103 SOUTH TAYLORVILLE ROAD
 DECATUR, ILLINOIS
 Illinois License 184001285

DESIGNED	SCALE	REVISIONS
DLN	1" = 50'	NO.
PM	DATE	BY
PM	May 2002	DATE
PM	JOB NO.	NO.
PM	49094	DATE
PM	XXX	DATE

DECATUR PARK DISTRICT
STEVENS CREEK BIKEWAY - PHASE I
PLAN AND PROFILE
 STATION 451+00.00 TO 454+99.93