


ROUTE NO.	SECTION	CITY	TOTAL SHEETS	SHEET NO.
STEVENS CREEK BIKEWAY	89-P4000-00-BP	DECATUR PARK DIST	145	41
FED. ROAD DIST. NO.		ILLINOIS	PROJECT	TE-0007(27)

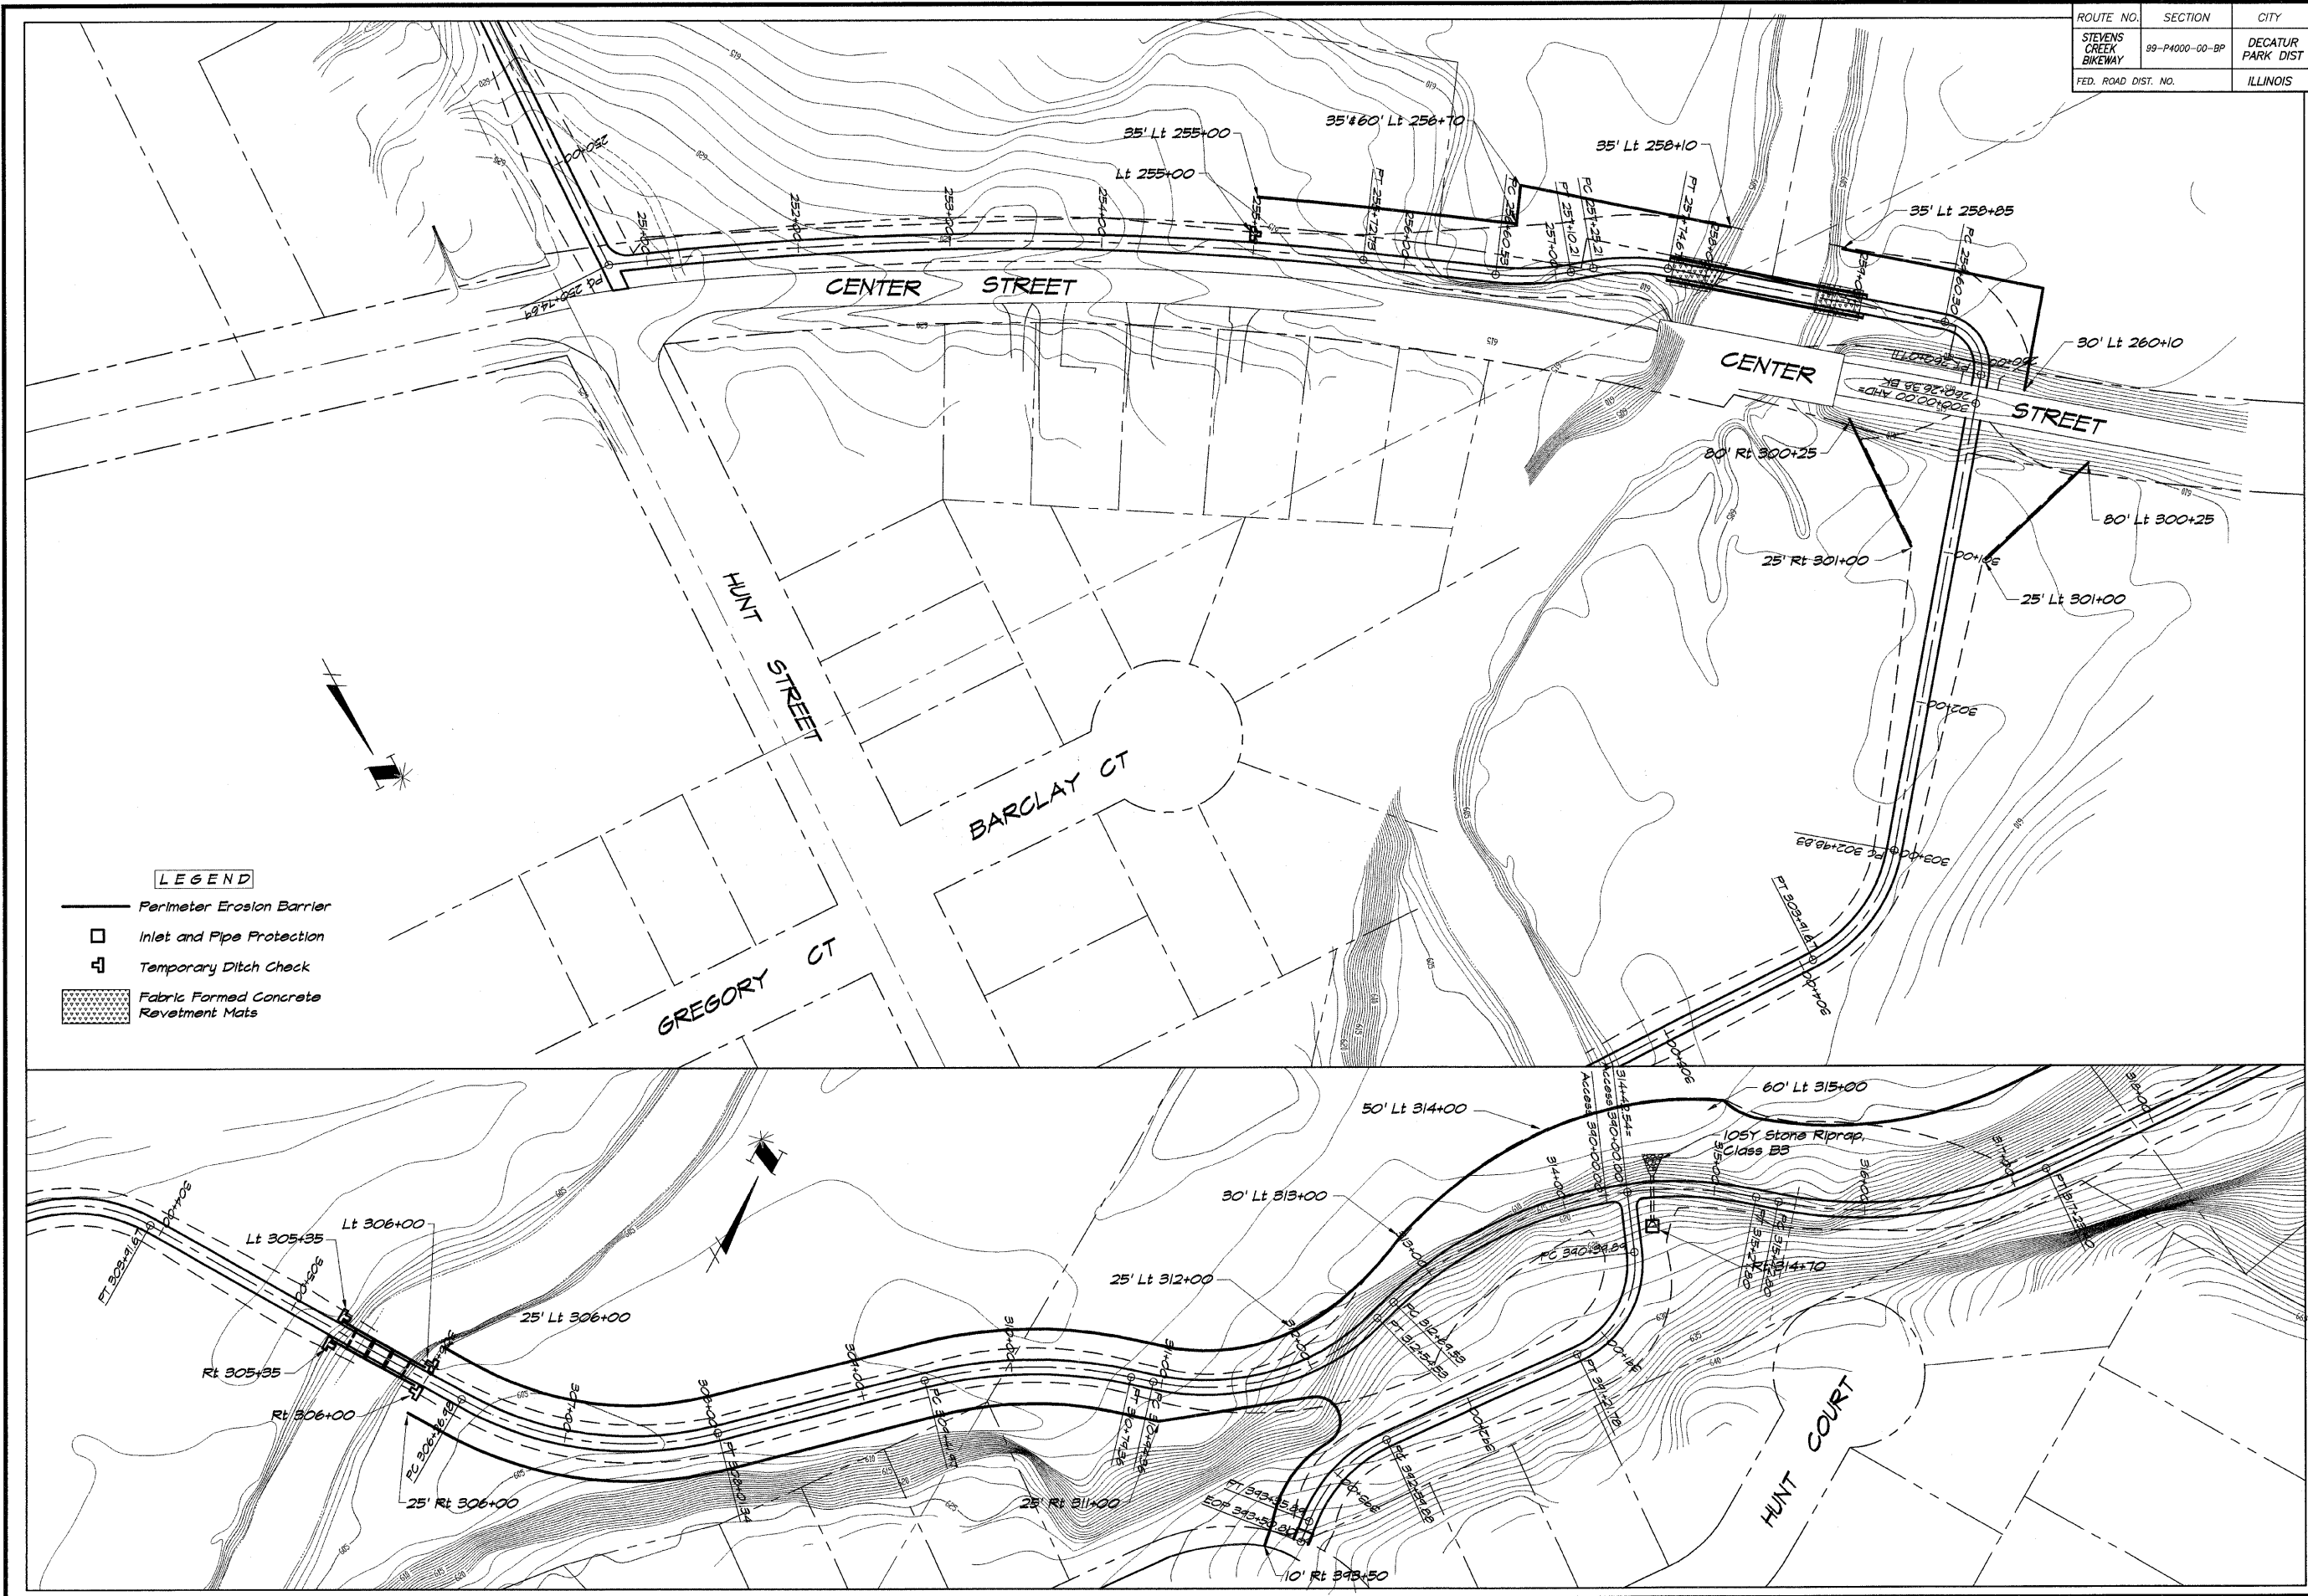

**LEGEND**

- Perimeter Erosion Barrier
- Inlet and Pipe Protection
- Temporary Ditch Check
- Fabric Formed Concrete Revetment Mats

**BAINBRIDGE & ASSOCIATES, INC.**  
 Consulting Engineers  
 1100 SOUTH TACUMVILLE ROAD  
 DECATUR ILLINOIS 62521  
 Phone: 217-285-1212

REVISIONS	NO.	BY	DATE

DESIGNED	MHP	SCALE	1" = 50'
DRAWN	P	DATE	May 2002
FIELD BOOK	XXX	JOB NO.	44044

**DECATUR PARK DISTRICT**  
 STEVENS CREEK BIKEWAY - PHASE I  
 EROSION CONTROL PLAN