


ROUTE NO.	SECTION	CITY	TOTAL SHEETS	SHEET NO.
STEVENS CREEK BIKEWAY	99-P4000-00-BP	DECATUR PARK DIST	145	42
FED. ROAD DIST. NO.		ILLINOIS	PROJECT TE-0007(27)	

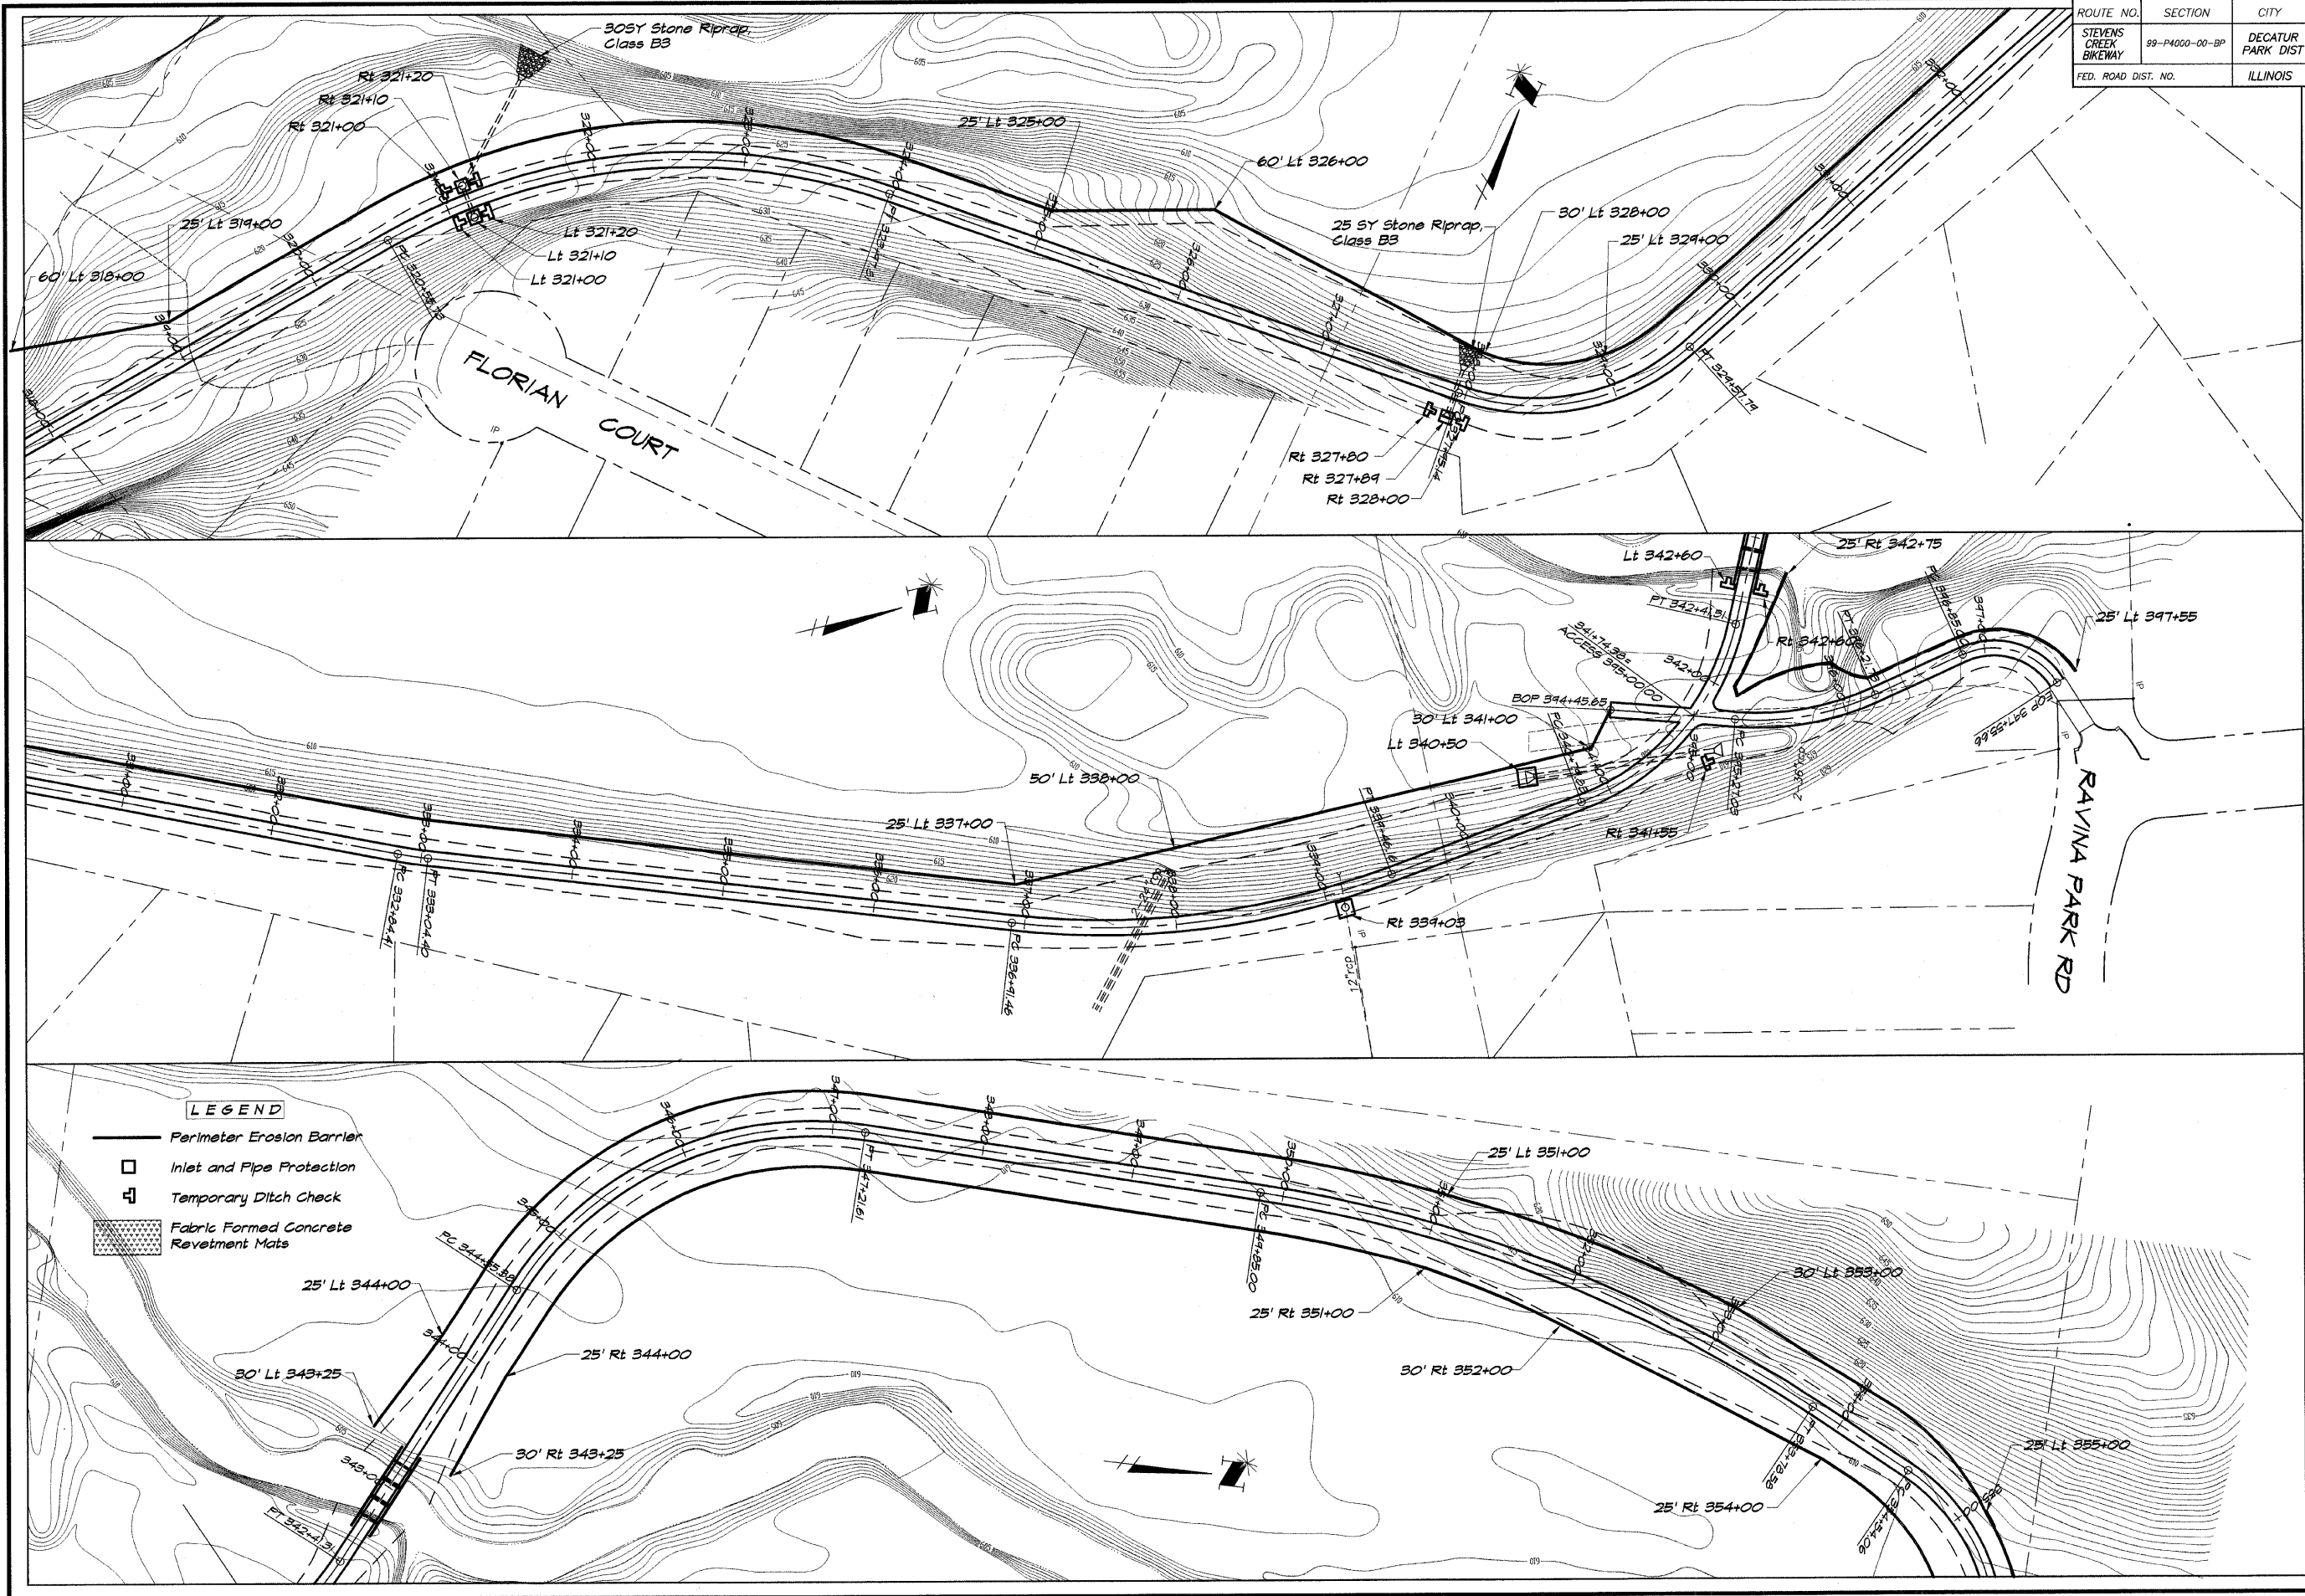

**BATBRIDOB & ASSOCIATES, INC.**  
**GEB**  
**MILANSKI**  
 Consulting Engineers  
 1000 STEVENSON AVE  
 DECATUR, ILLINOIS  
 March License 194-071255

REVISIONS	NO.	BY	DATE

DESIGNED	MHP	SCALE	1" = 50'
DRAWN	P Mills	DATE	May 2002
FIELD BOOK	XXX	JOB NO.	49049

**DECATUR PARK DISTRICT**  
**STEVENS CREEK BIKEWAY - PHASE I**  
**EROSION CONTROL PLAN**