


ROUTE NO.	SECTION	CITY	TOTAL SHEETS	SHEET NO.
STEVENS CREEK BIKEWAY	99-P4000-00-BP	DECATUR PARK DIST	145	101
FED. ROAD DIST. NO.	ILLINOIS	PROJECT	TE-0007(27)	

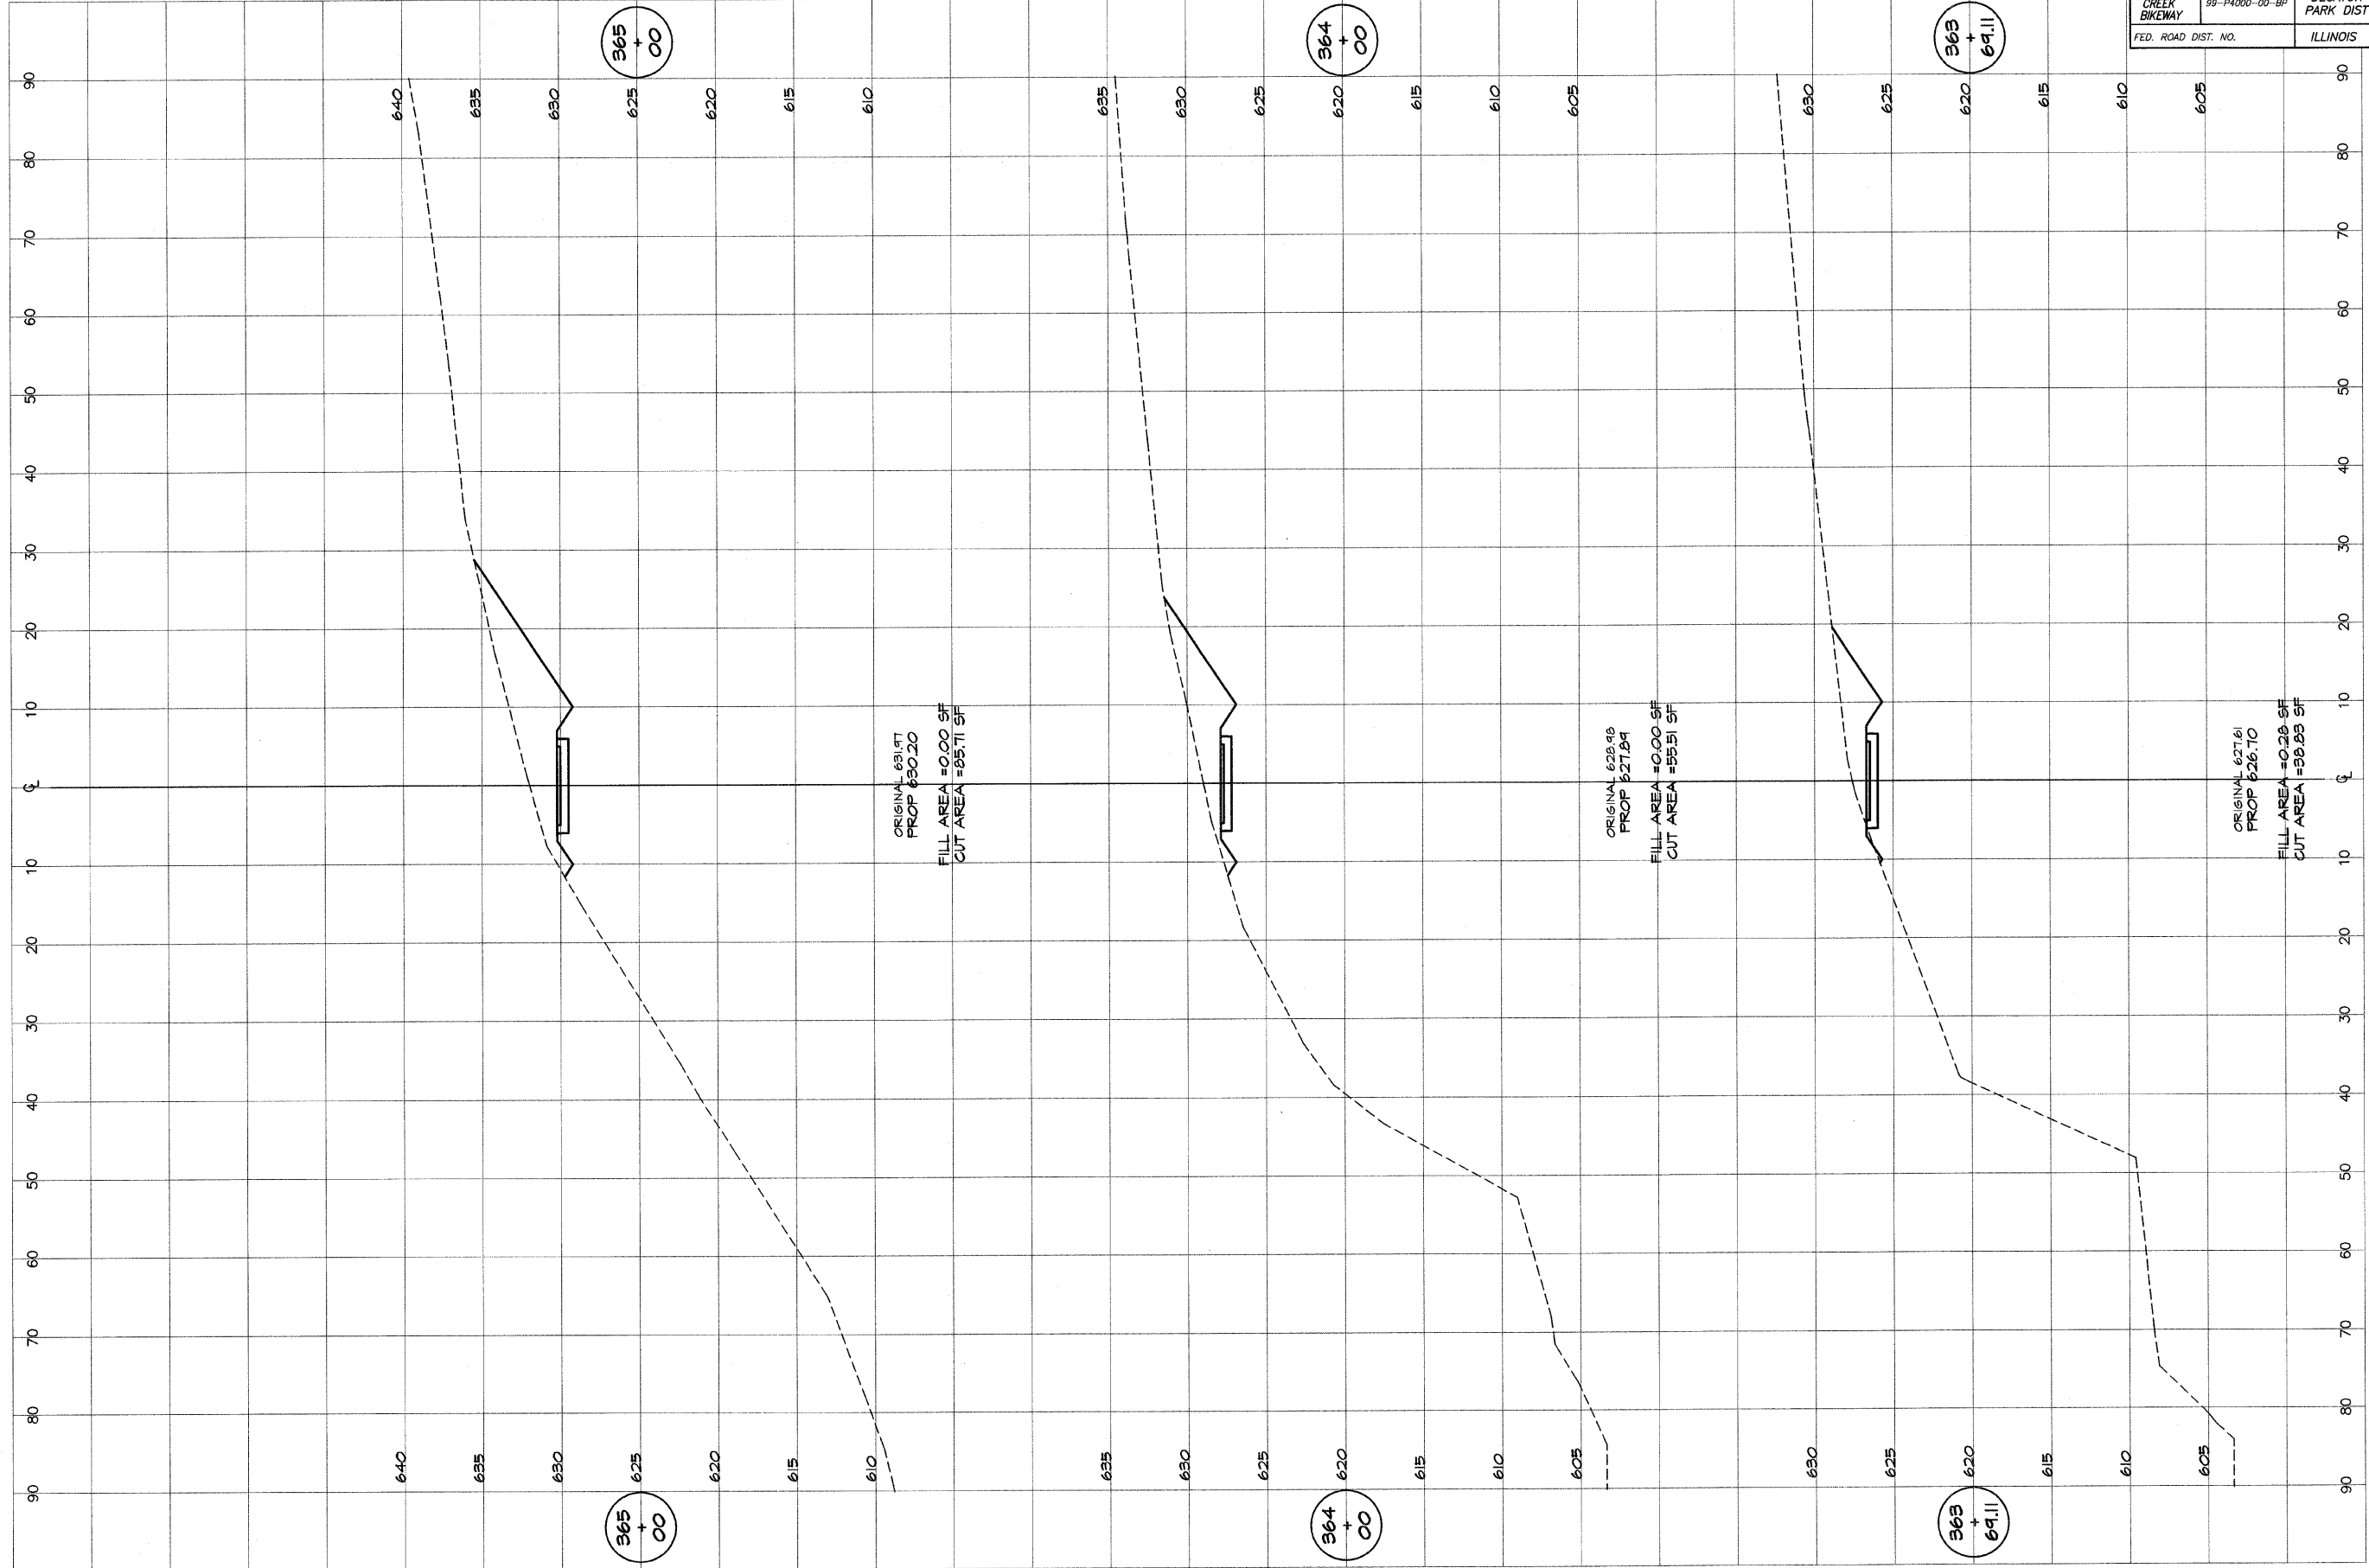


BAINBRIDGE & ASSOCIATES, INC.
Consulting Engineers
GER MILANSKI
100 SOUTH TAYLORVILLE ROAD
DECATUR, ILLINOIS 62521
Phone: 314-251-1818
Fax: 314-251-1858

DESIGNED	SCALE	REVISIONS
MHP	as noted	
DRWN	DATE	NO. BY DATE
P Mills	Jan 2004	
FIELD BOOK	JOB NO.	
XXX	99094	

DECATUR PARK DISTRICT
STEVENS CREEK BIKEWAY - PHASE I
CROSS SECTIONS
CENTER TO SUMMIT

ROUTE NO.	SECTION	CITY	TOTAL SHEETS	SHEET NO.
STEVENS CREEK BIKEWAY	99-P4000-00-BP	DECATUR PARK DIST	145	102
FED. ROAD DIST. NO.	ILLINOIS		PROJECT TE-0007(27)	

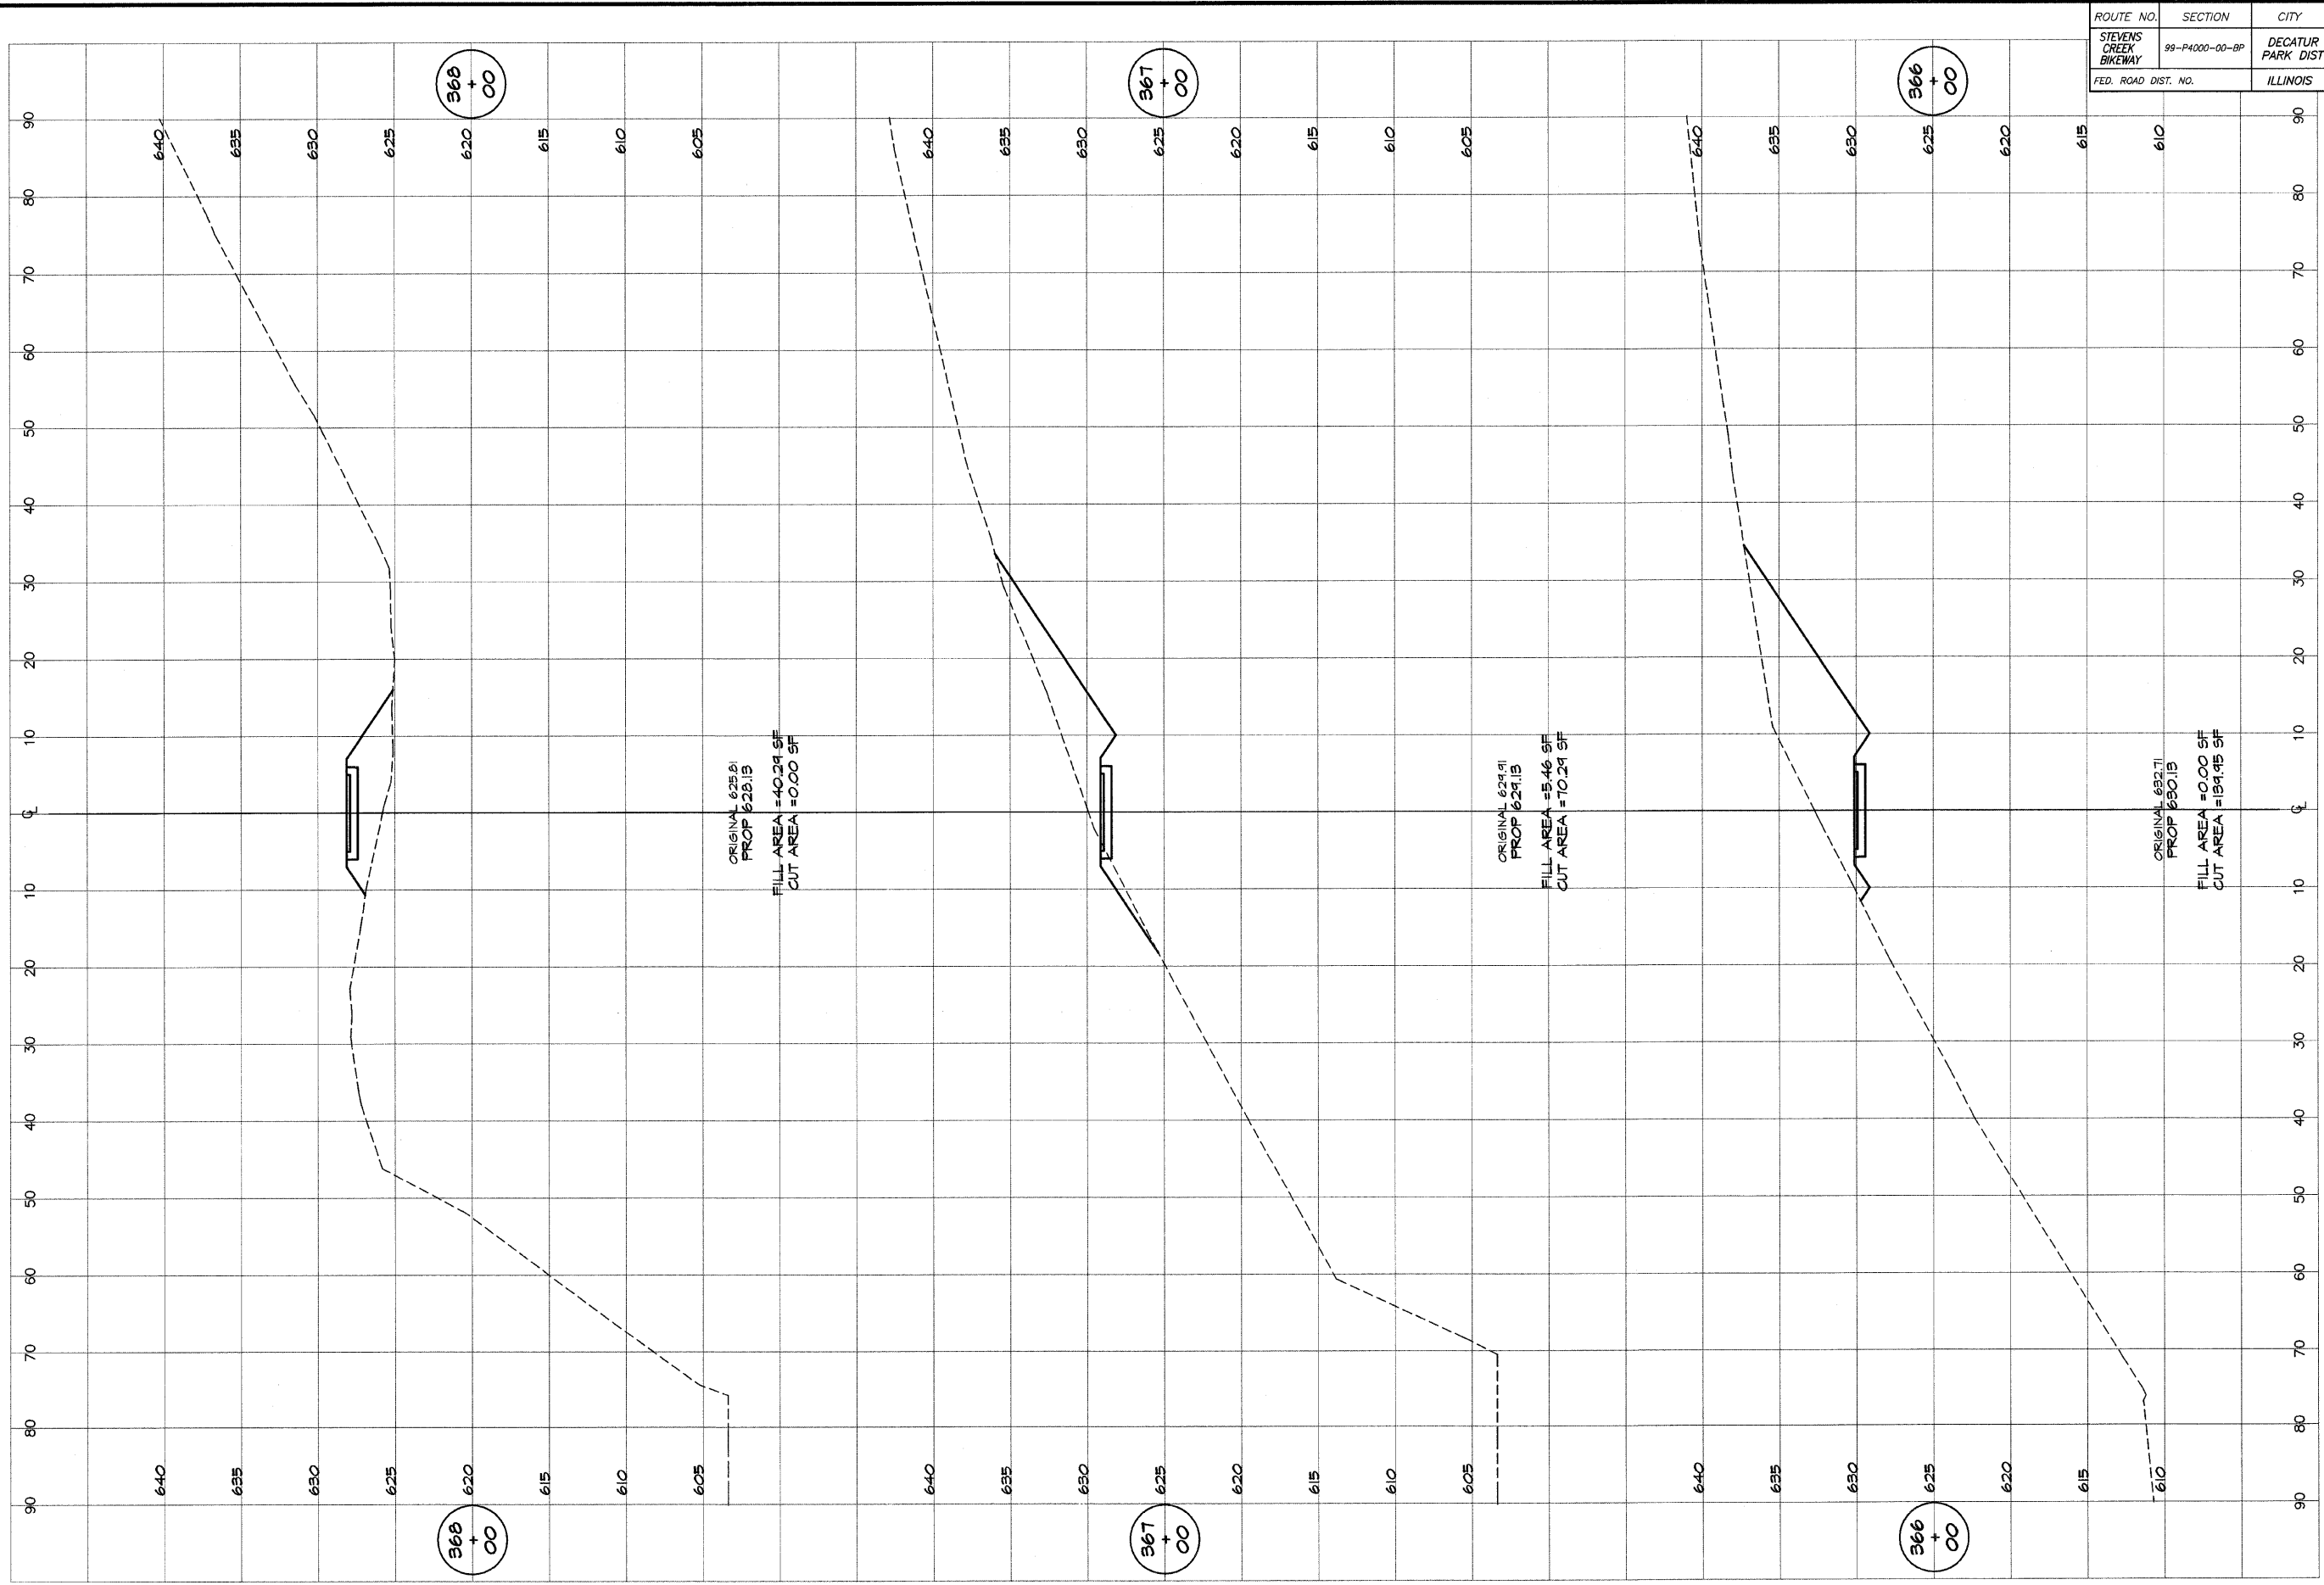


BAINBRIDGE & ASSOCIATES, INC.
Consulting Engineers
180 SOUTH WYOMINGVILLE ROAD
D.E.C. MILWAUKEE, IL 60018
Inkbe, LaSalle, 18-007158

REVISIONS	NO.	BY	DATE

DESIGNED	SCALE
MHP	as noted
DRAWN	DATE
P. Mills	Jan 2004
FIELD BOOK	JOB NO.
XXX	99C94

DECATUR PARK DISTRICT
STEVENS CREEK BIKEWAY - PHASE I
CROSS SECTIONS
CENTER TO SUMMIT

ROUTE NO. STEVENS CREEK BIKEWAY	SECTION 99-P4000-00-BP	CITY DECATUR PARK DIST	TOTAL SHEETS 145	SHEET NO. 103
FED. ROAD DIST. NO.		ILLINOIS	PROJECT TE-0007(27)	

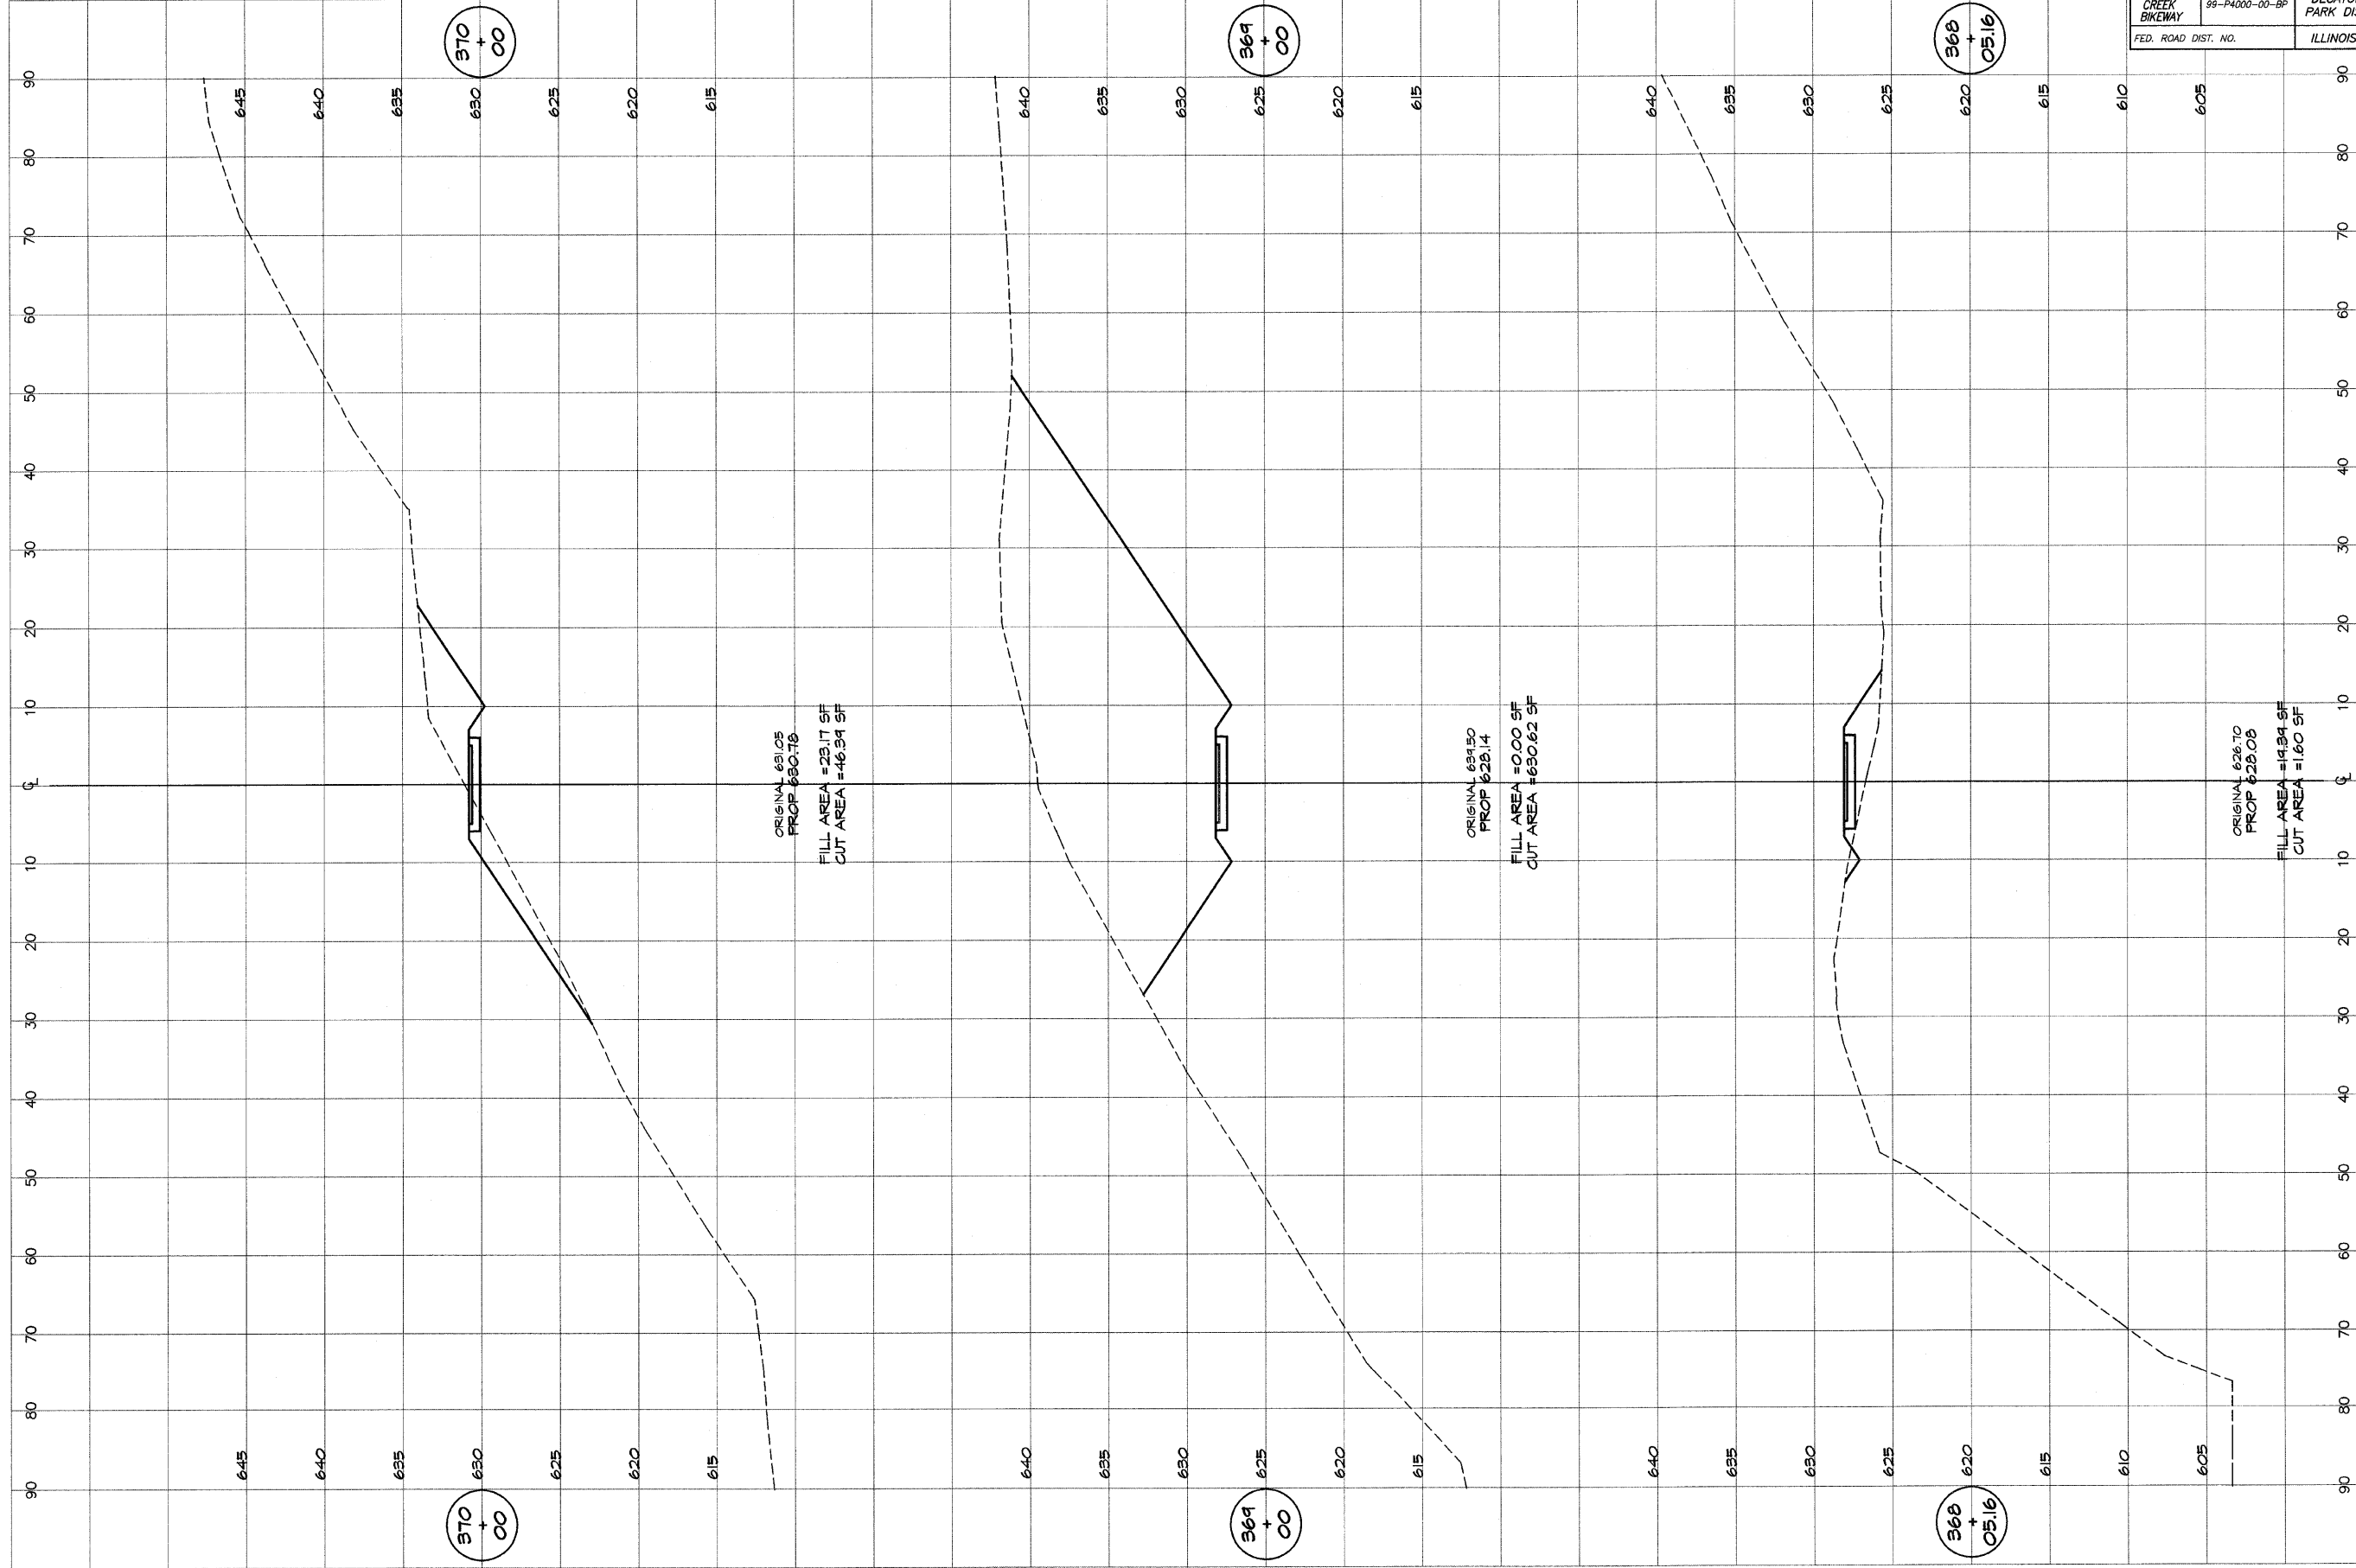


BATHBRIDGE
G&B
MILANSKI
 & ASSOCIATES, INC.
 Consulting Engineers
 800 SOUTH TAYLORVILLE ROAD
 DECATUR, ILLINOIS
 PHONE LICENSE 184-07258

DESIGNED	SCALE	REVISIONS
MHP	as noted	NO. BY DATE
DRAWN	DATE	
P mll/s	Jan 2004	
FIELD BOOK	JOB NO.	
XXX	44249	

DECATUR PARK DISTRICT
 STEVENS CREEK BIKEWAY - PHASE I
 CROSS SECTIONS
 CENTER TO SUMMIT

ROUTE NO.	SECTION	CITY	TOTAL SHEETS	SHEET NO.
STEVENS CREEK BIKEWAY	99-P4000-00-BP	DECATUR PARK DIST	145	104
FED. ROAD DIST. NO.	ILLINOIS	PROJECT	TE-0007(??)	

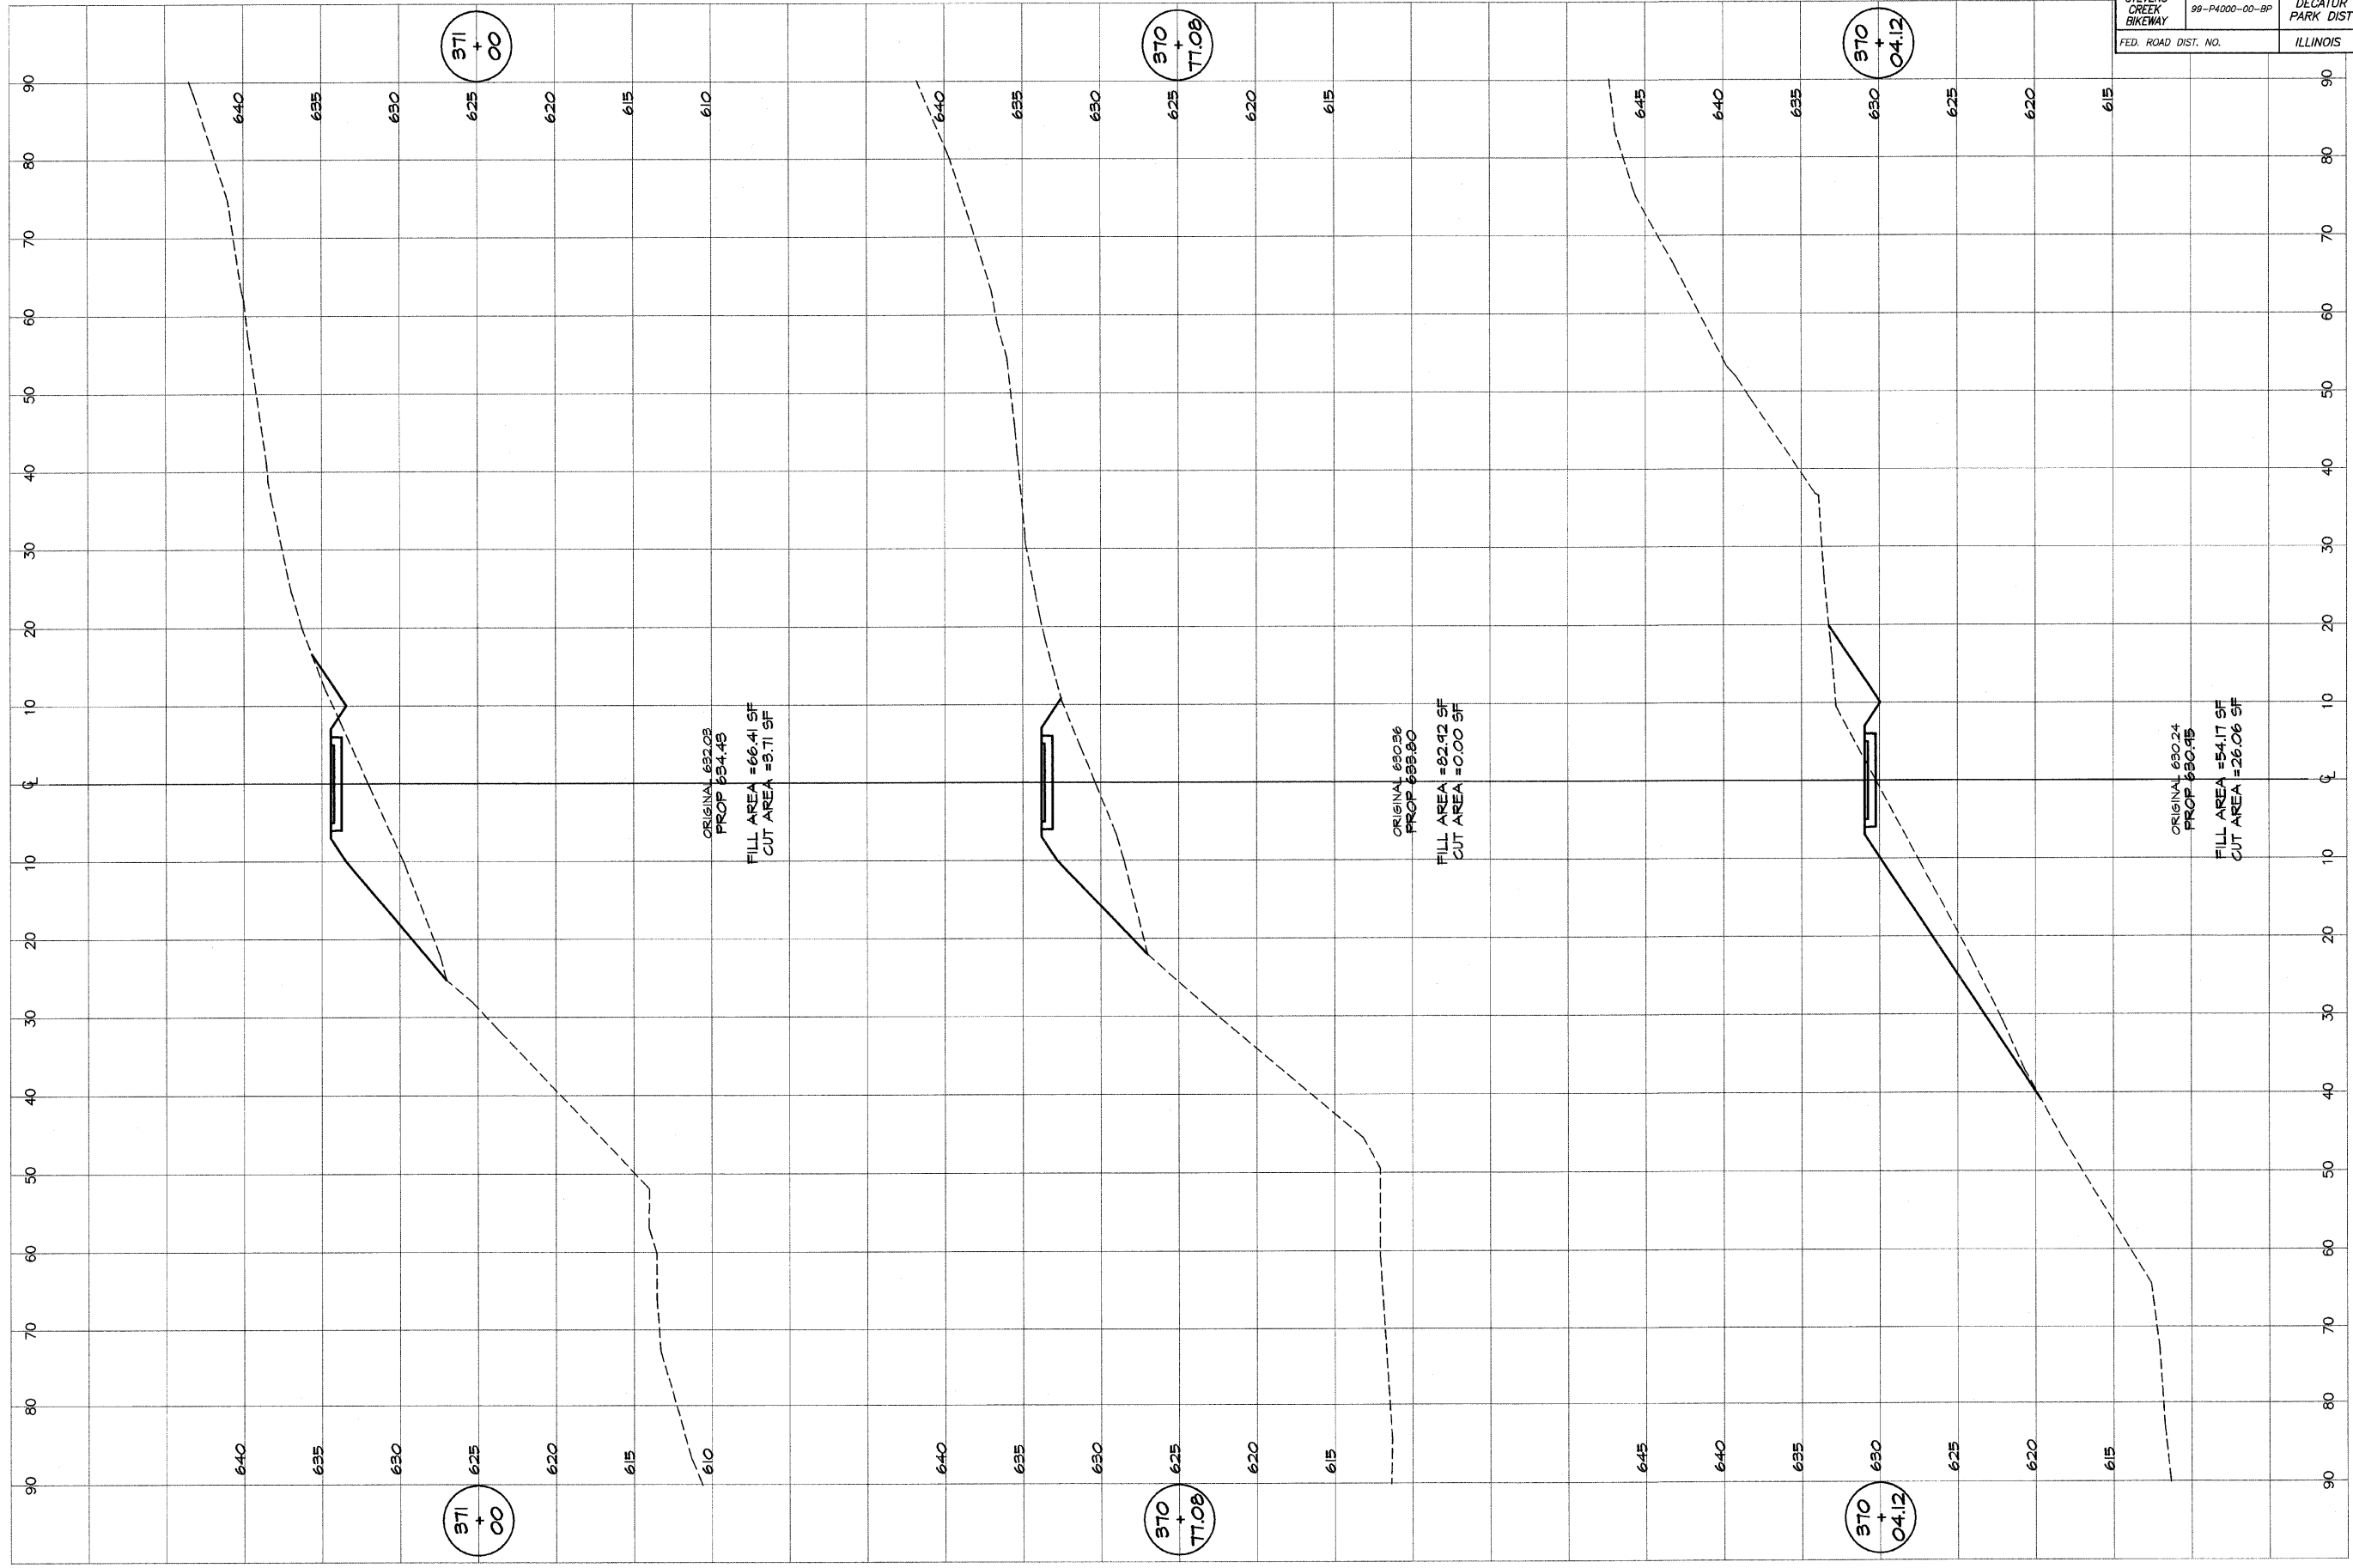


BATBRIDGE & ASSOCIATES, INC.
GBB
MILANSKI
 Consulting Engineers
 380 SOUTH TAYLORVILLE ROAD
 DECATUR, ILLINOIS 62521
 Phone: 314-4072585

DESIGNED	SCALE	REVISIONS
MHP	as noted	NO. BY DATE
DRAWN	DATE	
P. Mills	Jan 2004	
FIELD BOOK	JOB NO.	
XXX	41049	

DECATUR PARK DISTRICT
 STEVENS CREEK BIKEWAY - PHASE I
 CROSS SECTIONS
 CENTER TO SUMMIT

ROUTE NO.	SECTION	CITY	TOTAL SHEETS	SHEET NO.
STEVENS CREEK BIKEWAY	99-P4000-00-BP	DECATUR PARK DIST	145	105
FED. ROAD DIST. NO.	ILLINOIS		PROJECT TE-0007(27)	

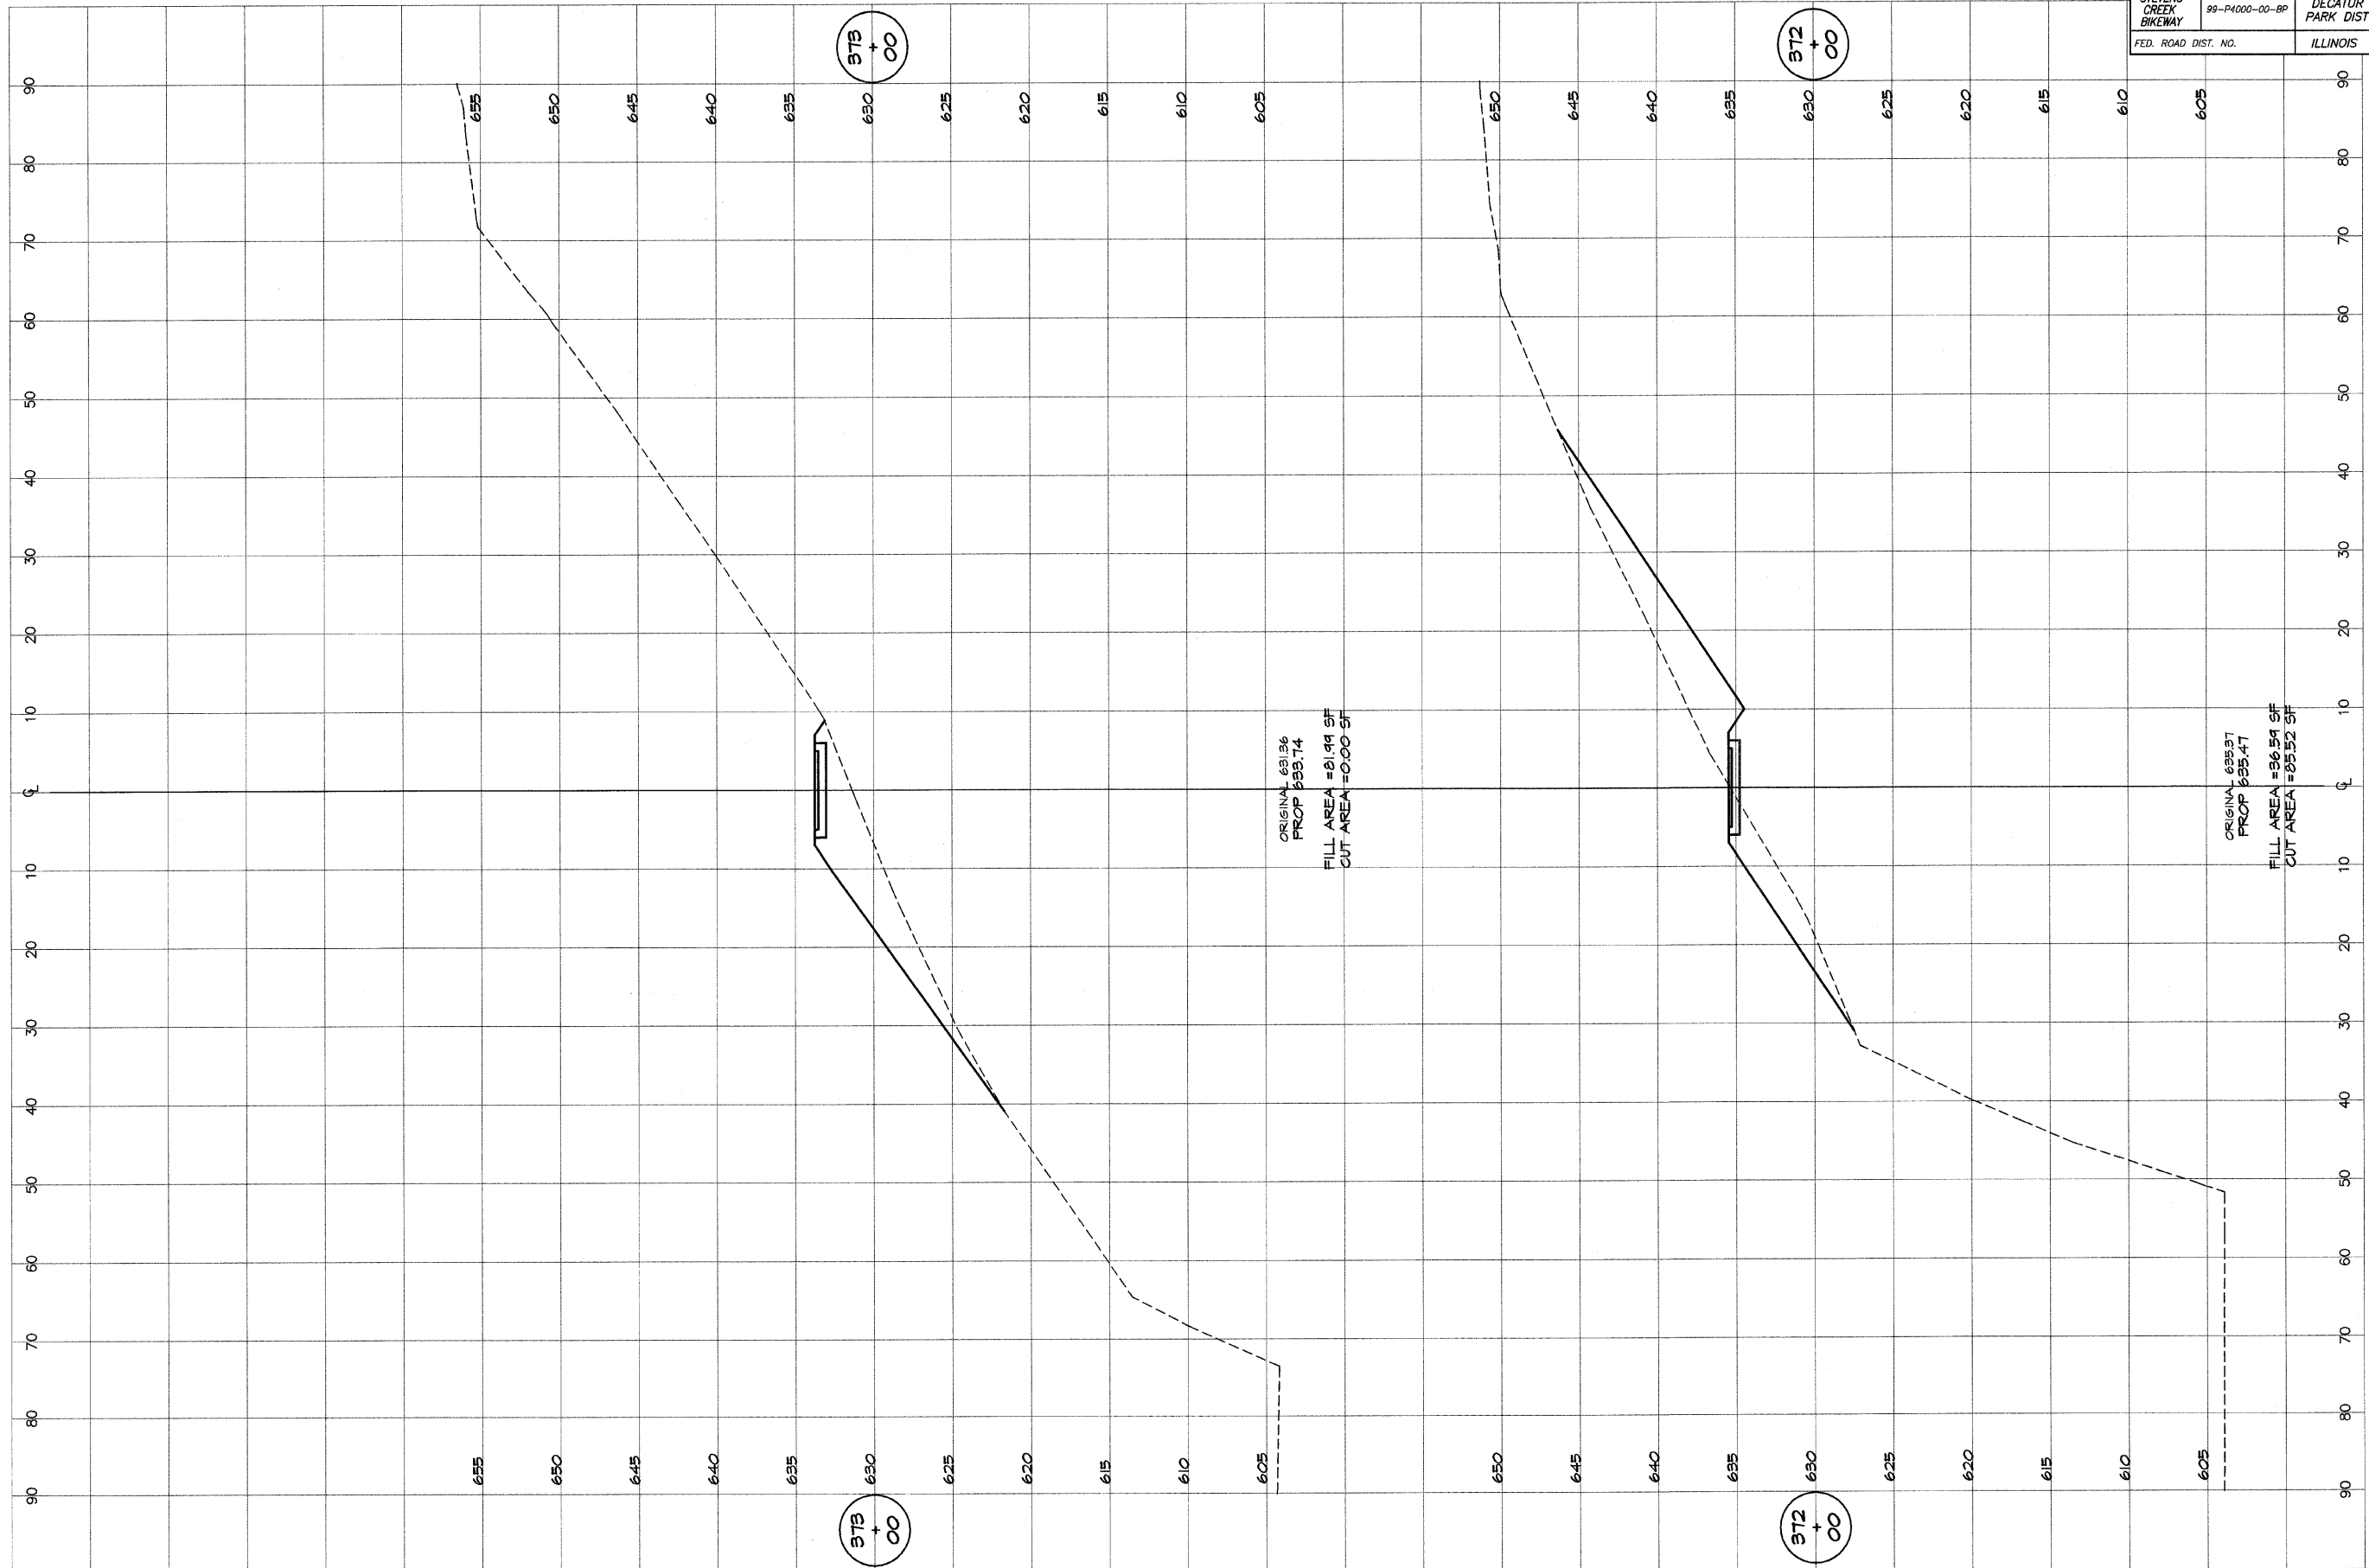

373 + 00

372 + 00

373 + 00

372 + 00

ORIGINAL 631.36
PROP 633.74
FILL AREA = 81.94 SF
CUT AREA = 0.00 SF


ORIGINAL 635.97
PROP 635.47
FILL AREA = 36.54 SF
CUT AREA = 35.52 SF

BATNEBRIDGE & ASSOCIATES, INC.
Civil Engineering
1870 SOUTH TAYLORVILLE ROAD
DECATUR, ILLINOIS 62526
Phone: 314-377-2525

DESIGNED	SCALE	REVISIONS
MHP	as noted	NO. BY DATE
P. Mills	DATE: Jan 2004	
FIELD BOOK	JOB NO. 99C99	
XXX		

DECATUR PARK DISTRICT
STEVENS CREEK BIKEWAY - PHASE I
CROSS SECTIONS
CENTER TO SUMMIT

ROUTE NO.	SECTION	CITY	TOTAL SHEETS	SHEET NO.
STEVENS CREEK BIKEWAY	99-P4000-00-BP	DECATUR PARK DIST	145	106
FED. ROAD DIST. NO.	ILLINOIS		PROJECT TE-0007(27)	

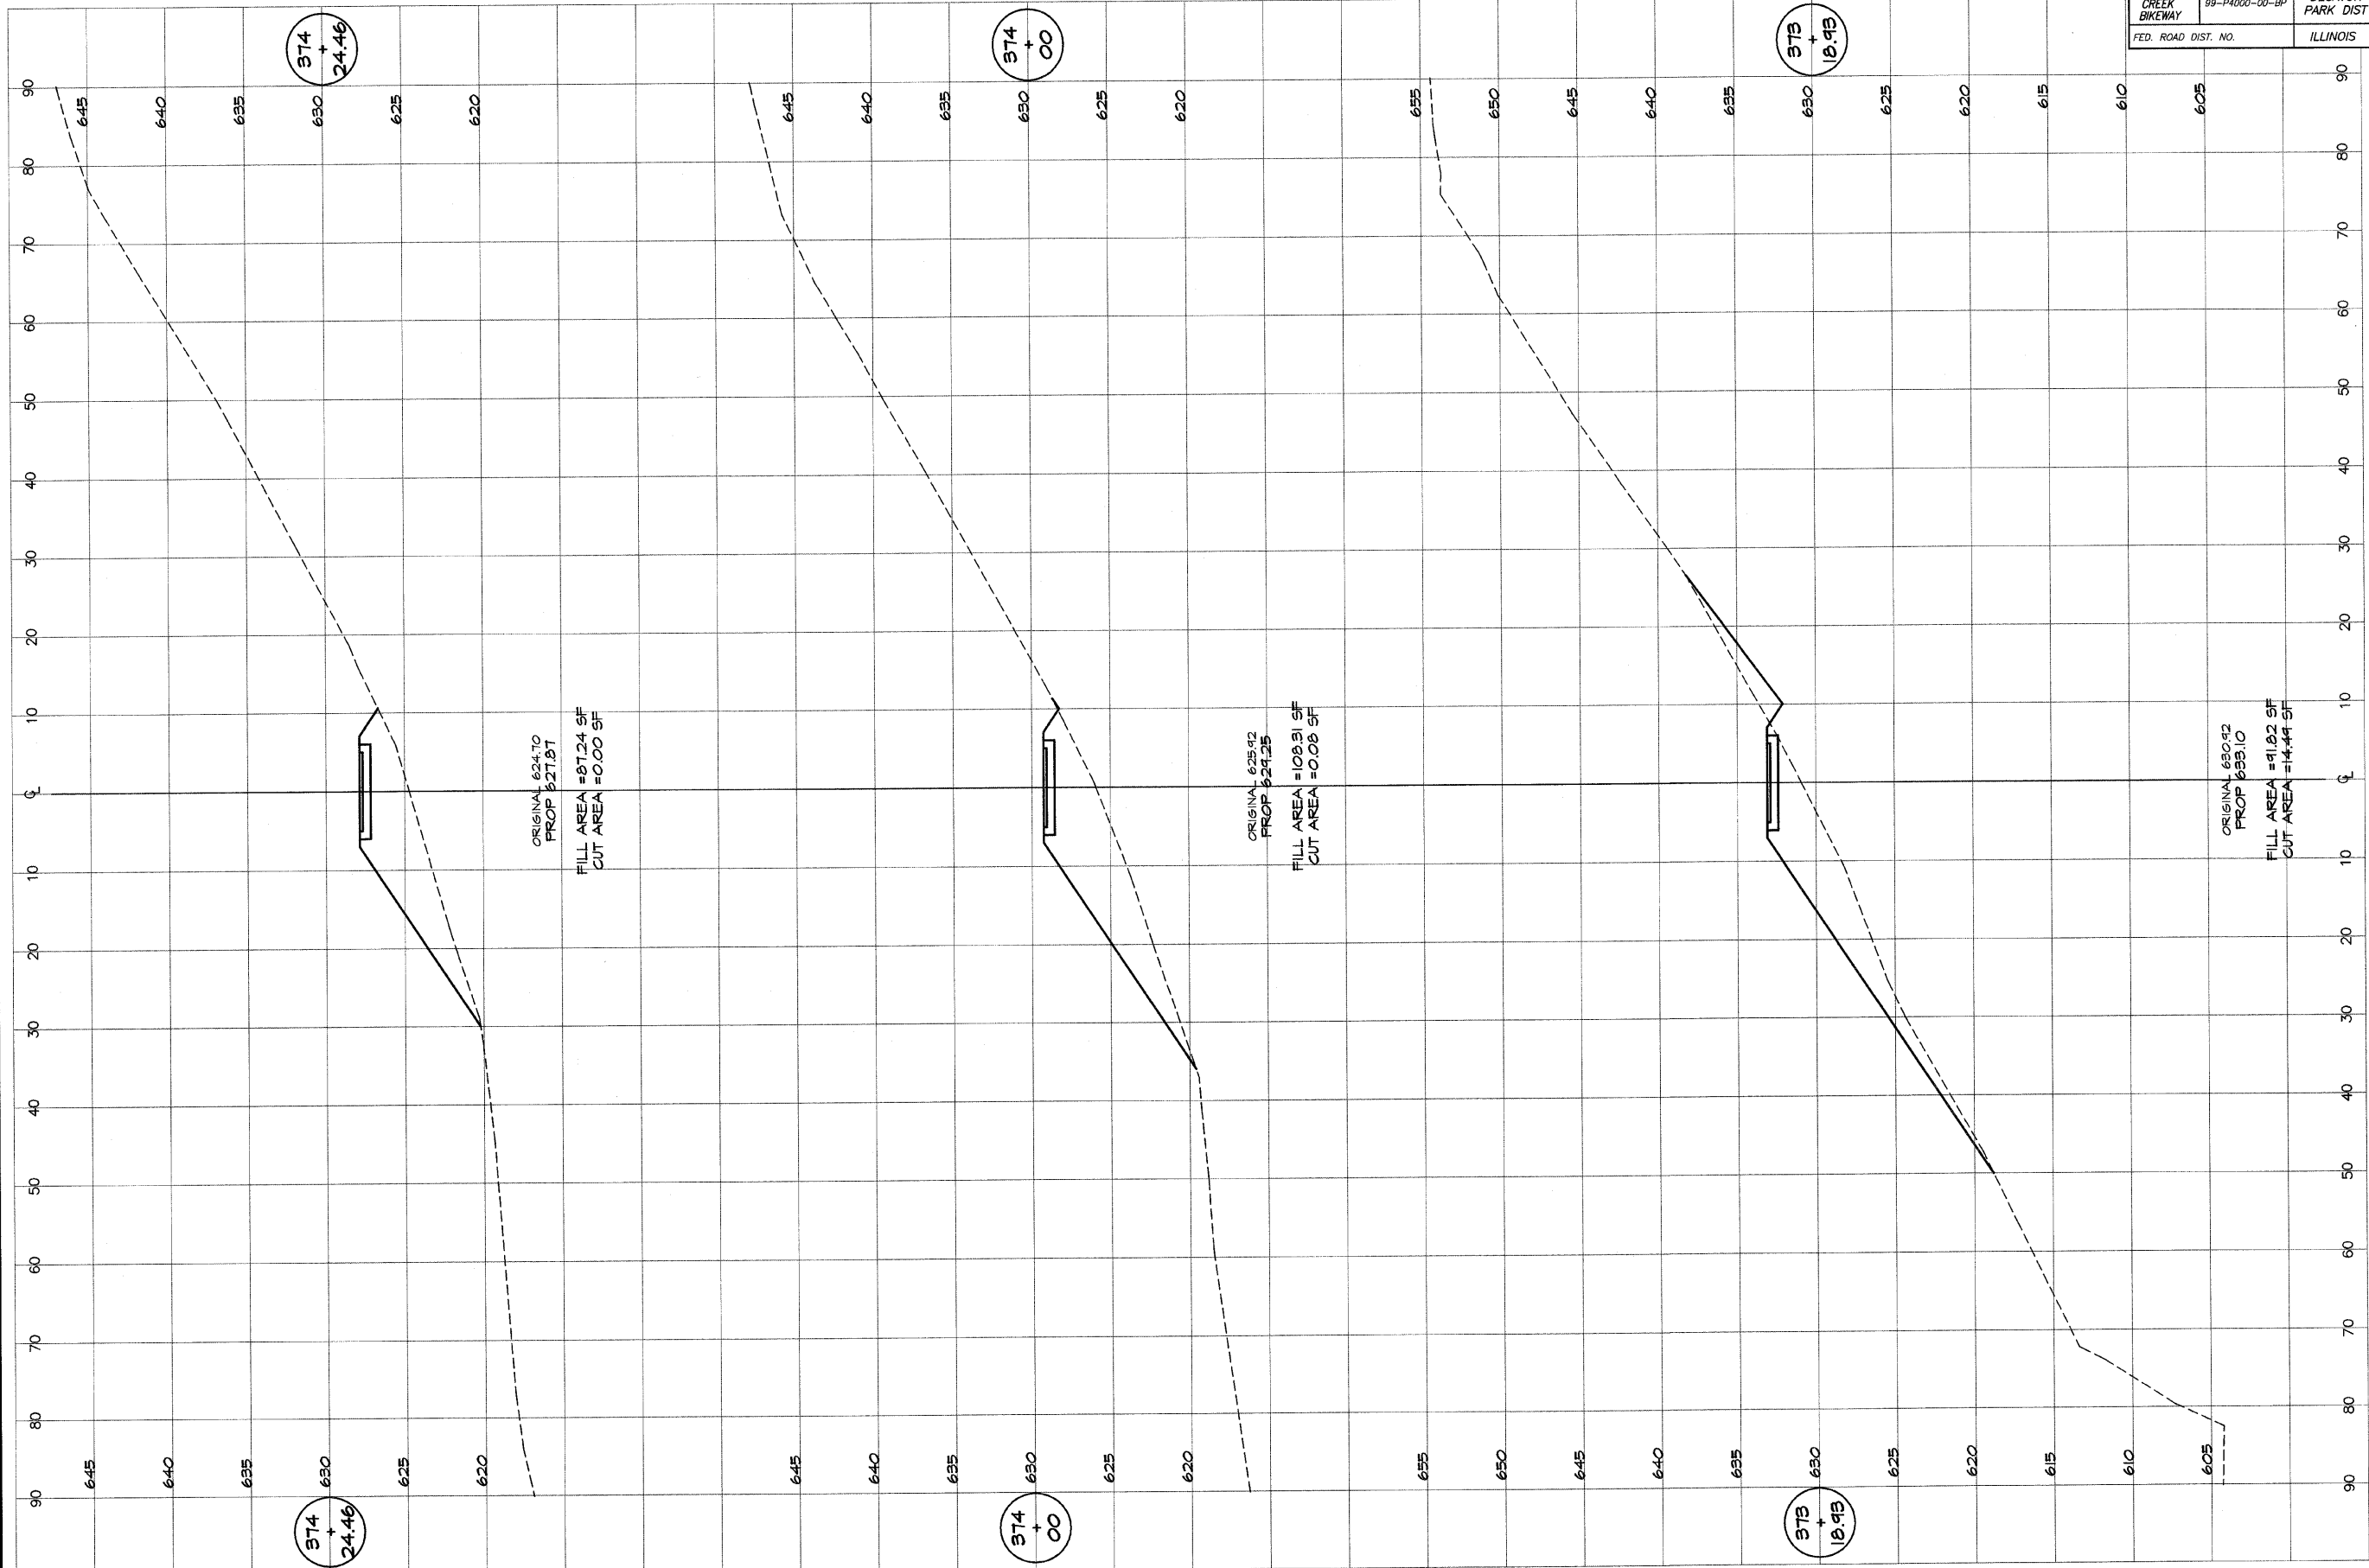

374 + 24.46

374 + 00

373 + 18.93

374 + 24.46

374 + 00


373 + 18.93

BAINBRIDGE & ASSOCIATES, INC.
 Consulting Engineers
GER MILANSKI
 807 SOUTH TAYLORVILLE ROAD
 DECATUR, ILLINOIS
 Phone License 184-07258

DESIGNED	SCALE	REVISIONS
MHP	as noted	NO. BY DATE
PNL	Jan 2004	
XXX	99079	

DECATUR PARK DISTRICT
 STEVENS CREEK BIKEWAY - PHASE I
 CROSS SECTIONS
 CENTER TO SUMMIT

ROUTE NO.	SECTION	CITY	TOTAL SHEETS	SHEET NO.
STEVENS CREEK BIKEWAY	99-P4000-00-BP	DECATUR PARK DIST	145	107
ROAD DIST. NO.	ILLINOIS		PROJECT TE-0007(27)	

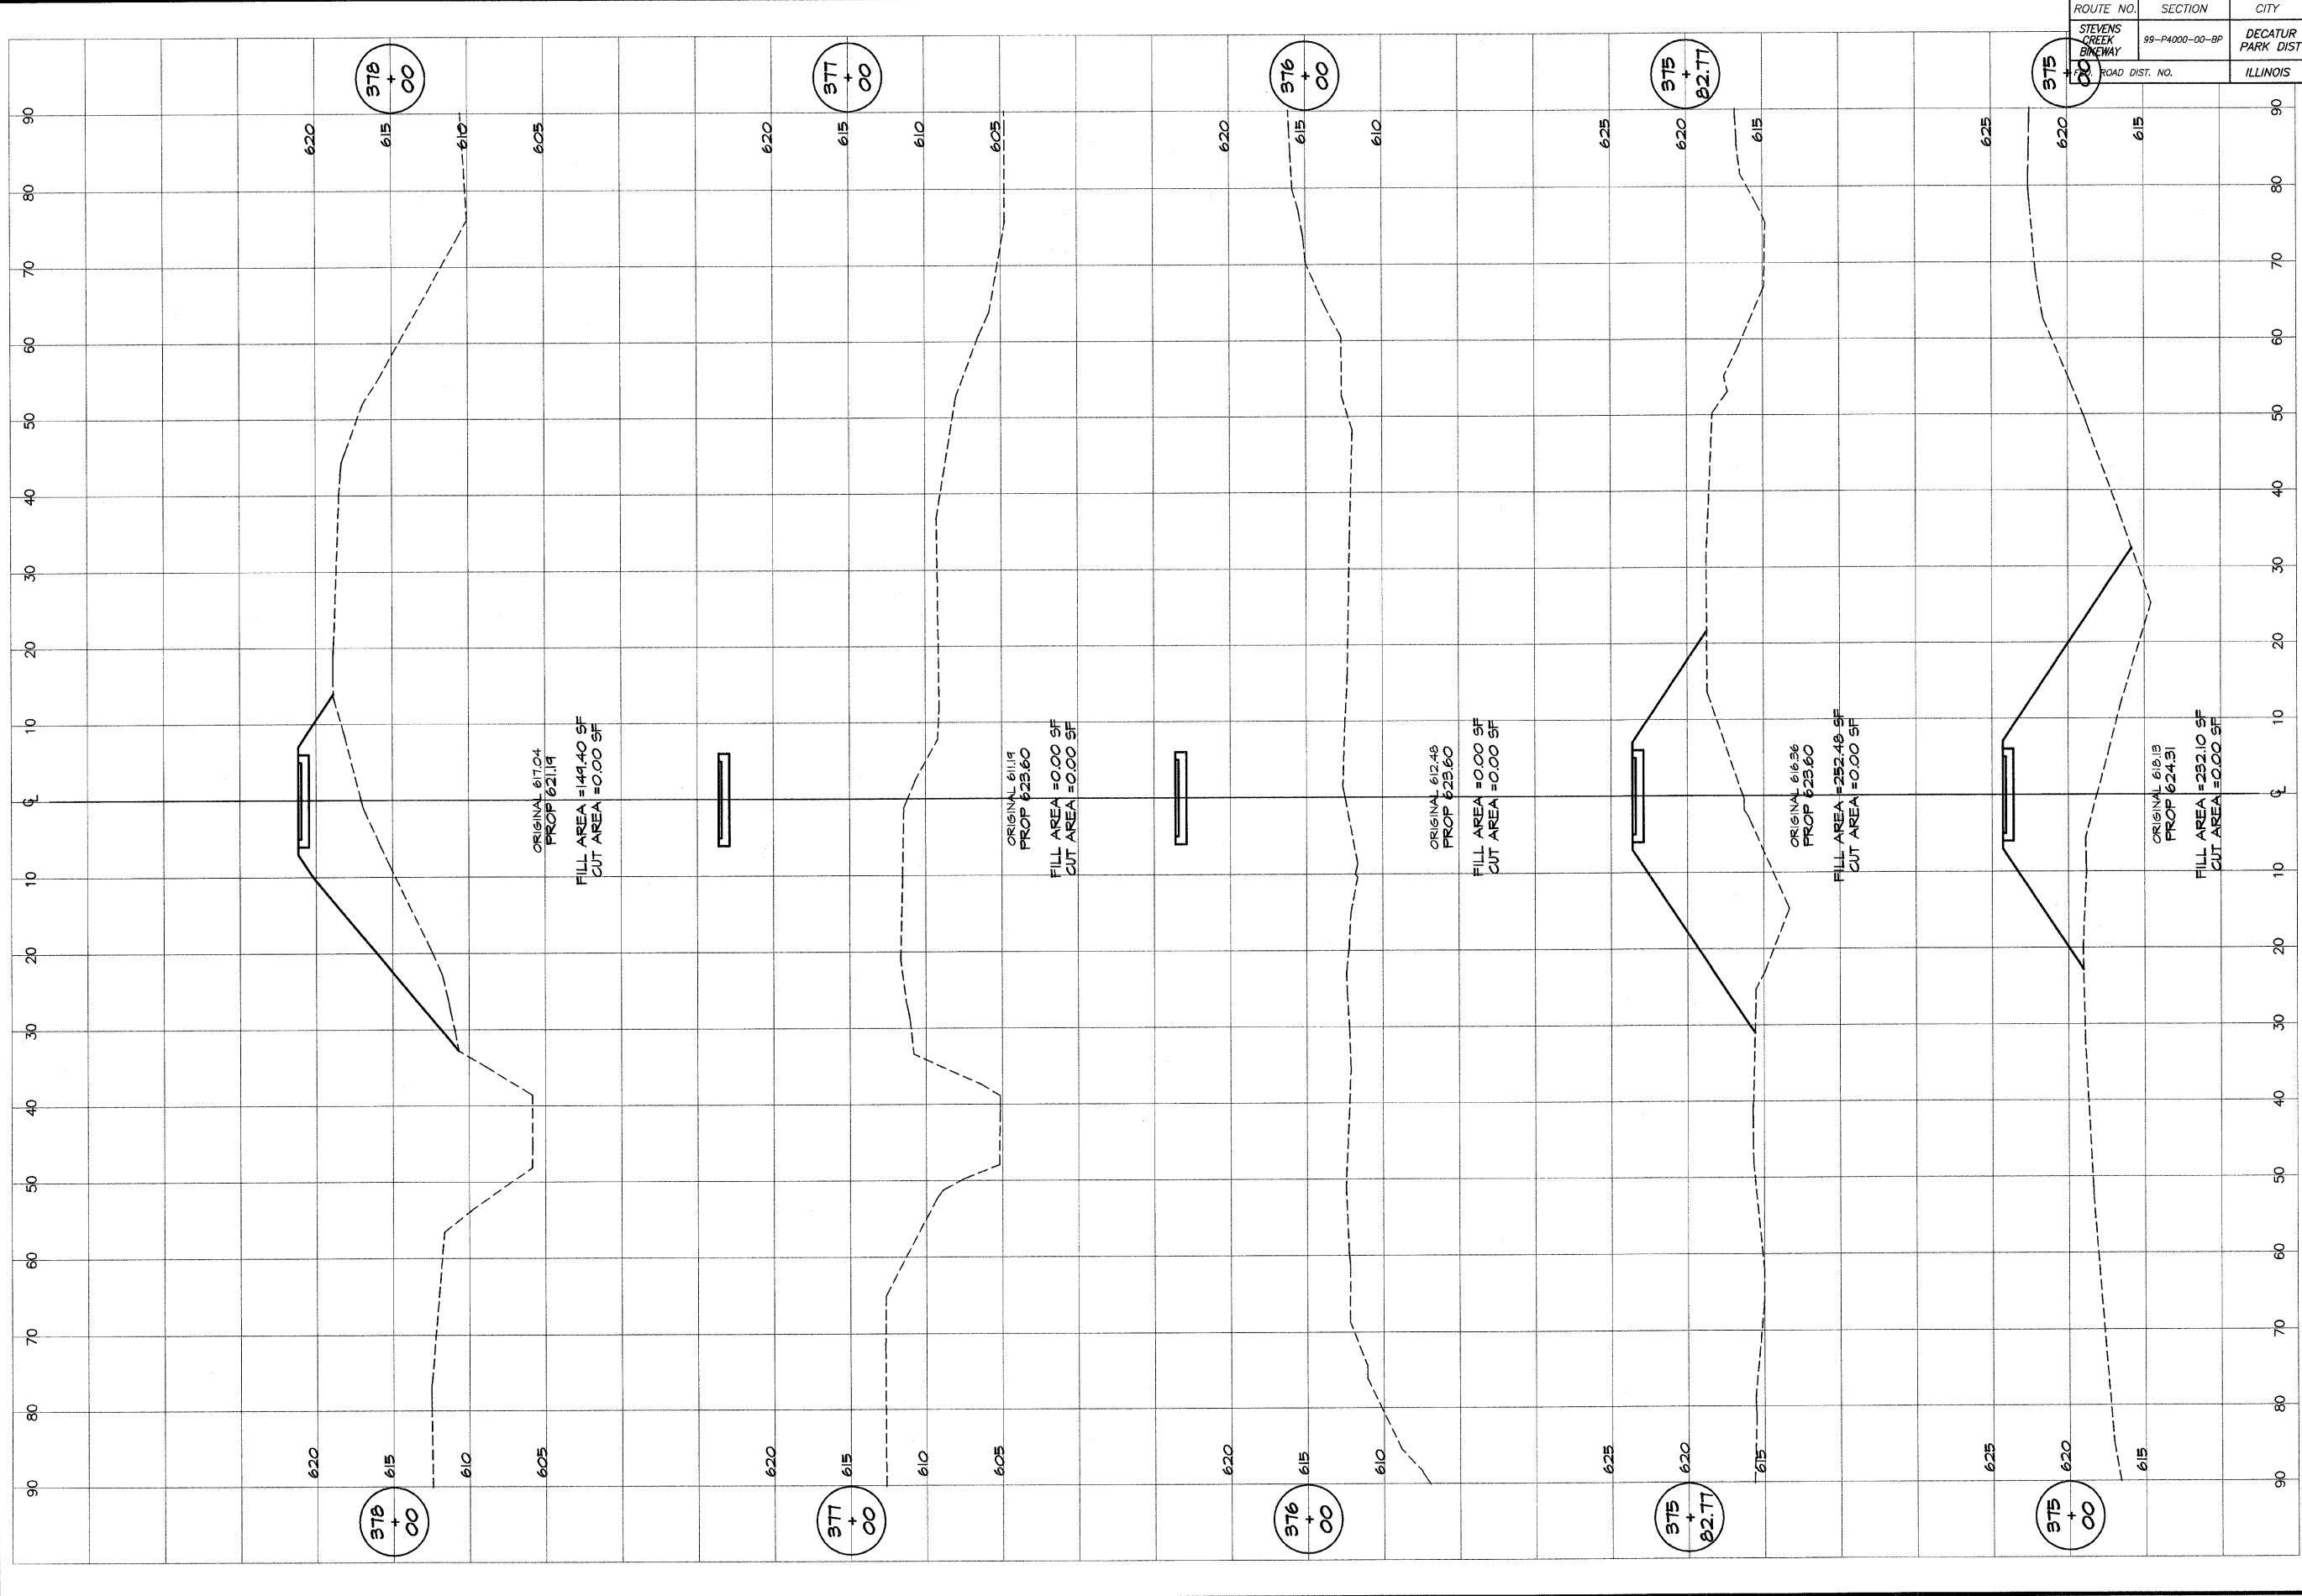


BATHBRIDGE
G&B
MILANSKI
 & ASSOCIATES, INC.
 Consulting Engineers
 875 SOUTH TAYLORVILLE ROAD
 DECATUR, ILLINOIS 62521
 Phone: 312/407-1285

DESIGNED	SCALE	REVISIONS
MHP	as noted	
DRAWN	DATE	NO. BY DATE
P Mills	Jan 2004	
FIELD BOOK	JOB NO.	
XXX	99099	

DECATUR PARK DISTRICT
 STEVENS CREEK BIKEWAY - PHASE I
 CROSS SECTIONS
 CENTER TO SUMMIT

ROUTE NO.	SECTION	CITY	TOTAL SHEETS	SHEET NO.
STEVENS CREEK BIKEWAY	99-P4000-00-BP	DECATUR PARK DIST	145	108
FED. ROAD DIST. NO.	ILLINOIS		PROJECT TE-0007(27)	


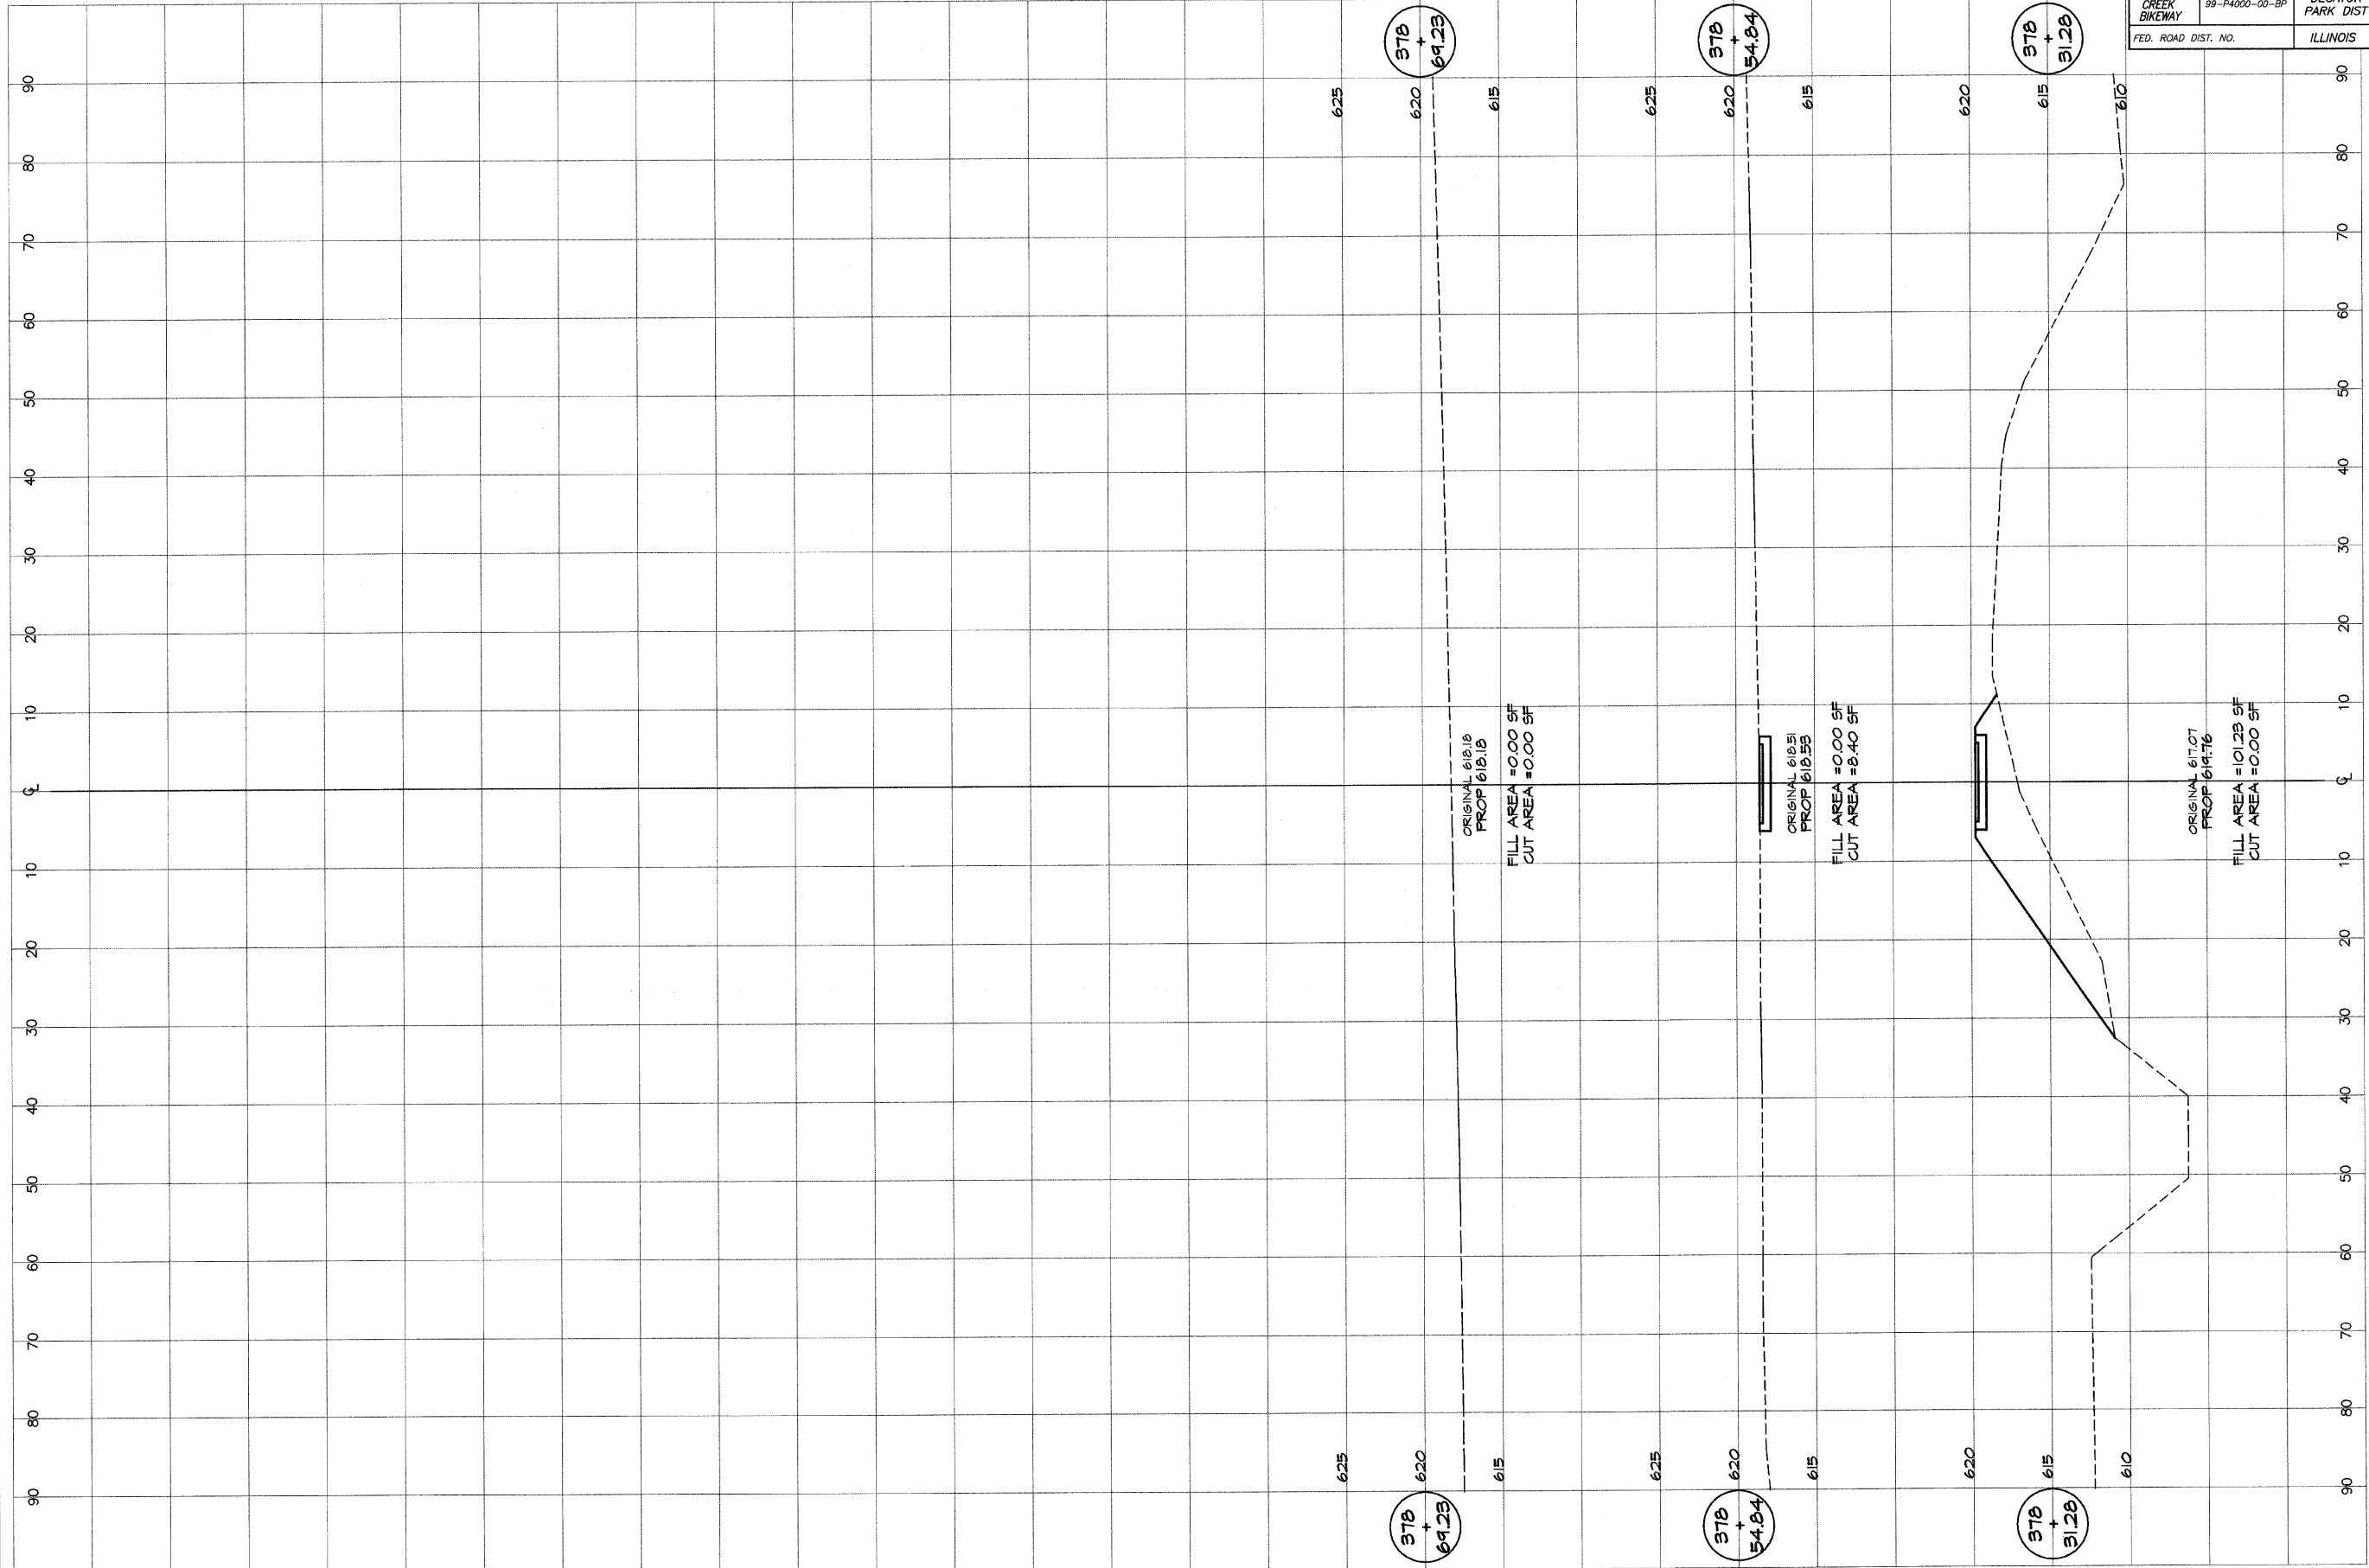


BAINBRIDGE & ASSOCIATES, INC.
Consulting Engineers
GBB
MILANSKI
 800 SOUTH TAYLORVILLE ROAD
 DECATUR, ILLINOIS
 PHONE LICENSE 184-0712/258

DESIGNED	SCALE	REVISIONS
MHP	as noted	NO. BY DATE
DRAWN	DATE	
P m/l/s	Jan 2004	
FIELD BOOK	JOB NO.	
XXX	44249	

DECATUR PARK DISTRICT
 STEVENS CREEK BIKEWAY - PHASE I
 CROSS SECTIONS
 CENTER TO SUMMIT


ROUTE NO. STEVENS CREEK BIKEWAY	SECTION 99-P4000-00-BP	CITY DECATUR PARK DIST	TOTAL SHEETS 145	SHEET NO. 109
FED. ROAD DIST. NO.	ILLINOIS	PROJECT TE-0007(27)		

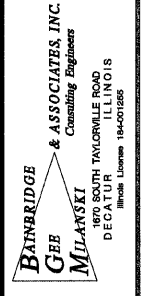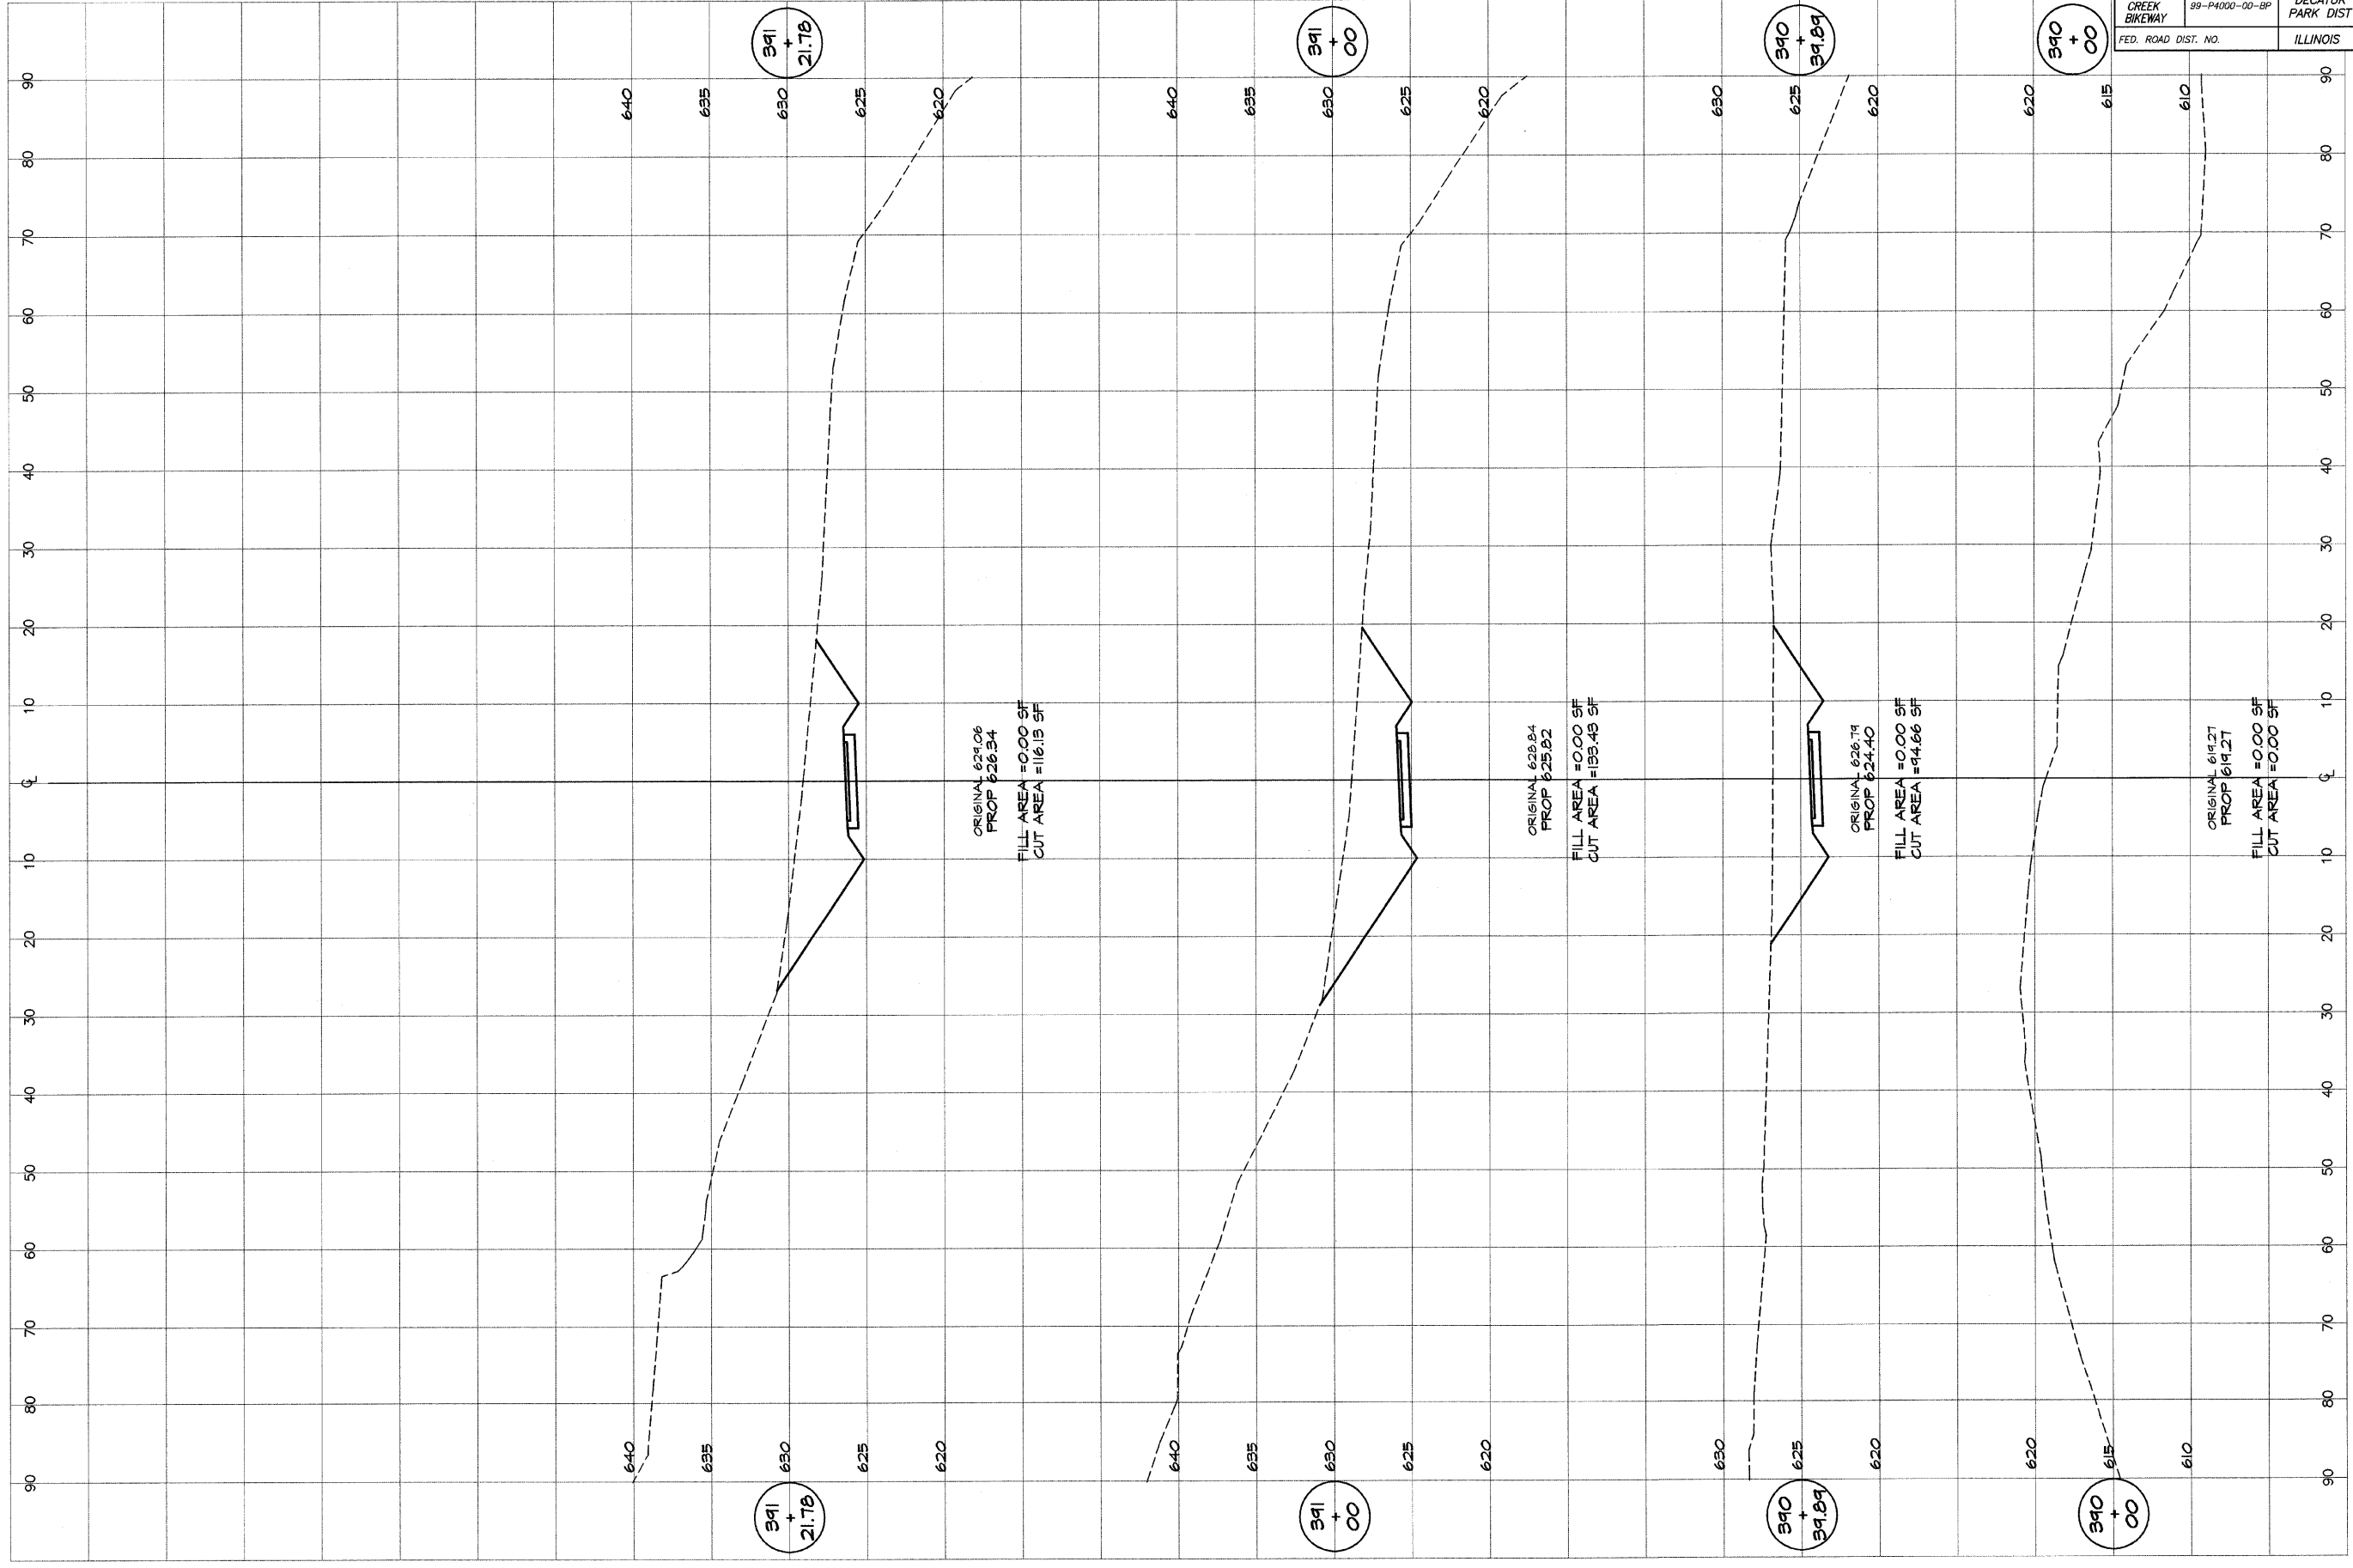

DESIGNED	SCALE	REVISIONS
MHP	as noted	NO. BY DATE
P m/s	Jan 2004	
FIELD BOOK	JOB NO. 99084	
XXX		

DECATUR PARK DISTRICT
STEVENS CREEK BIKEWAY - PHASE 1
CROSS SECTIONS
HUNT STREET ACCESS

ROUTE NO.	SECTION	CITY	TOTAL SHEETS	SHEET NO.
STEVENS CREEK BIKEWAY	99-P4000-00-BP	DECATUR PARK DIST	145	110
FED. ROAD DIST. NO.	ILLINOIS		PROJECT TE-0007(27)	

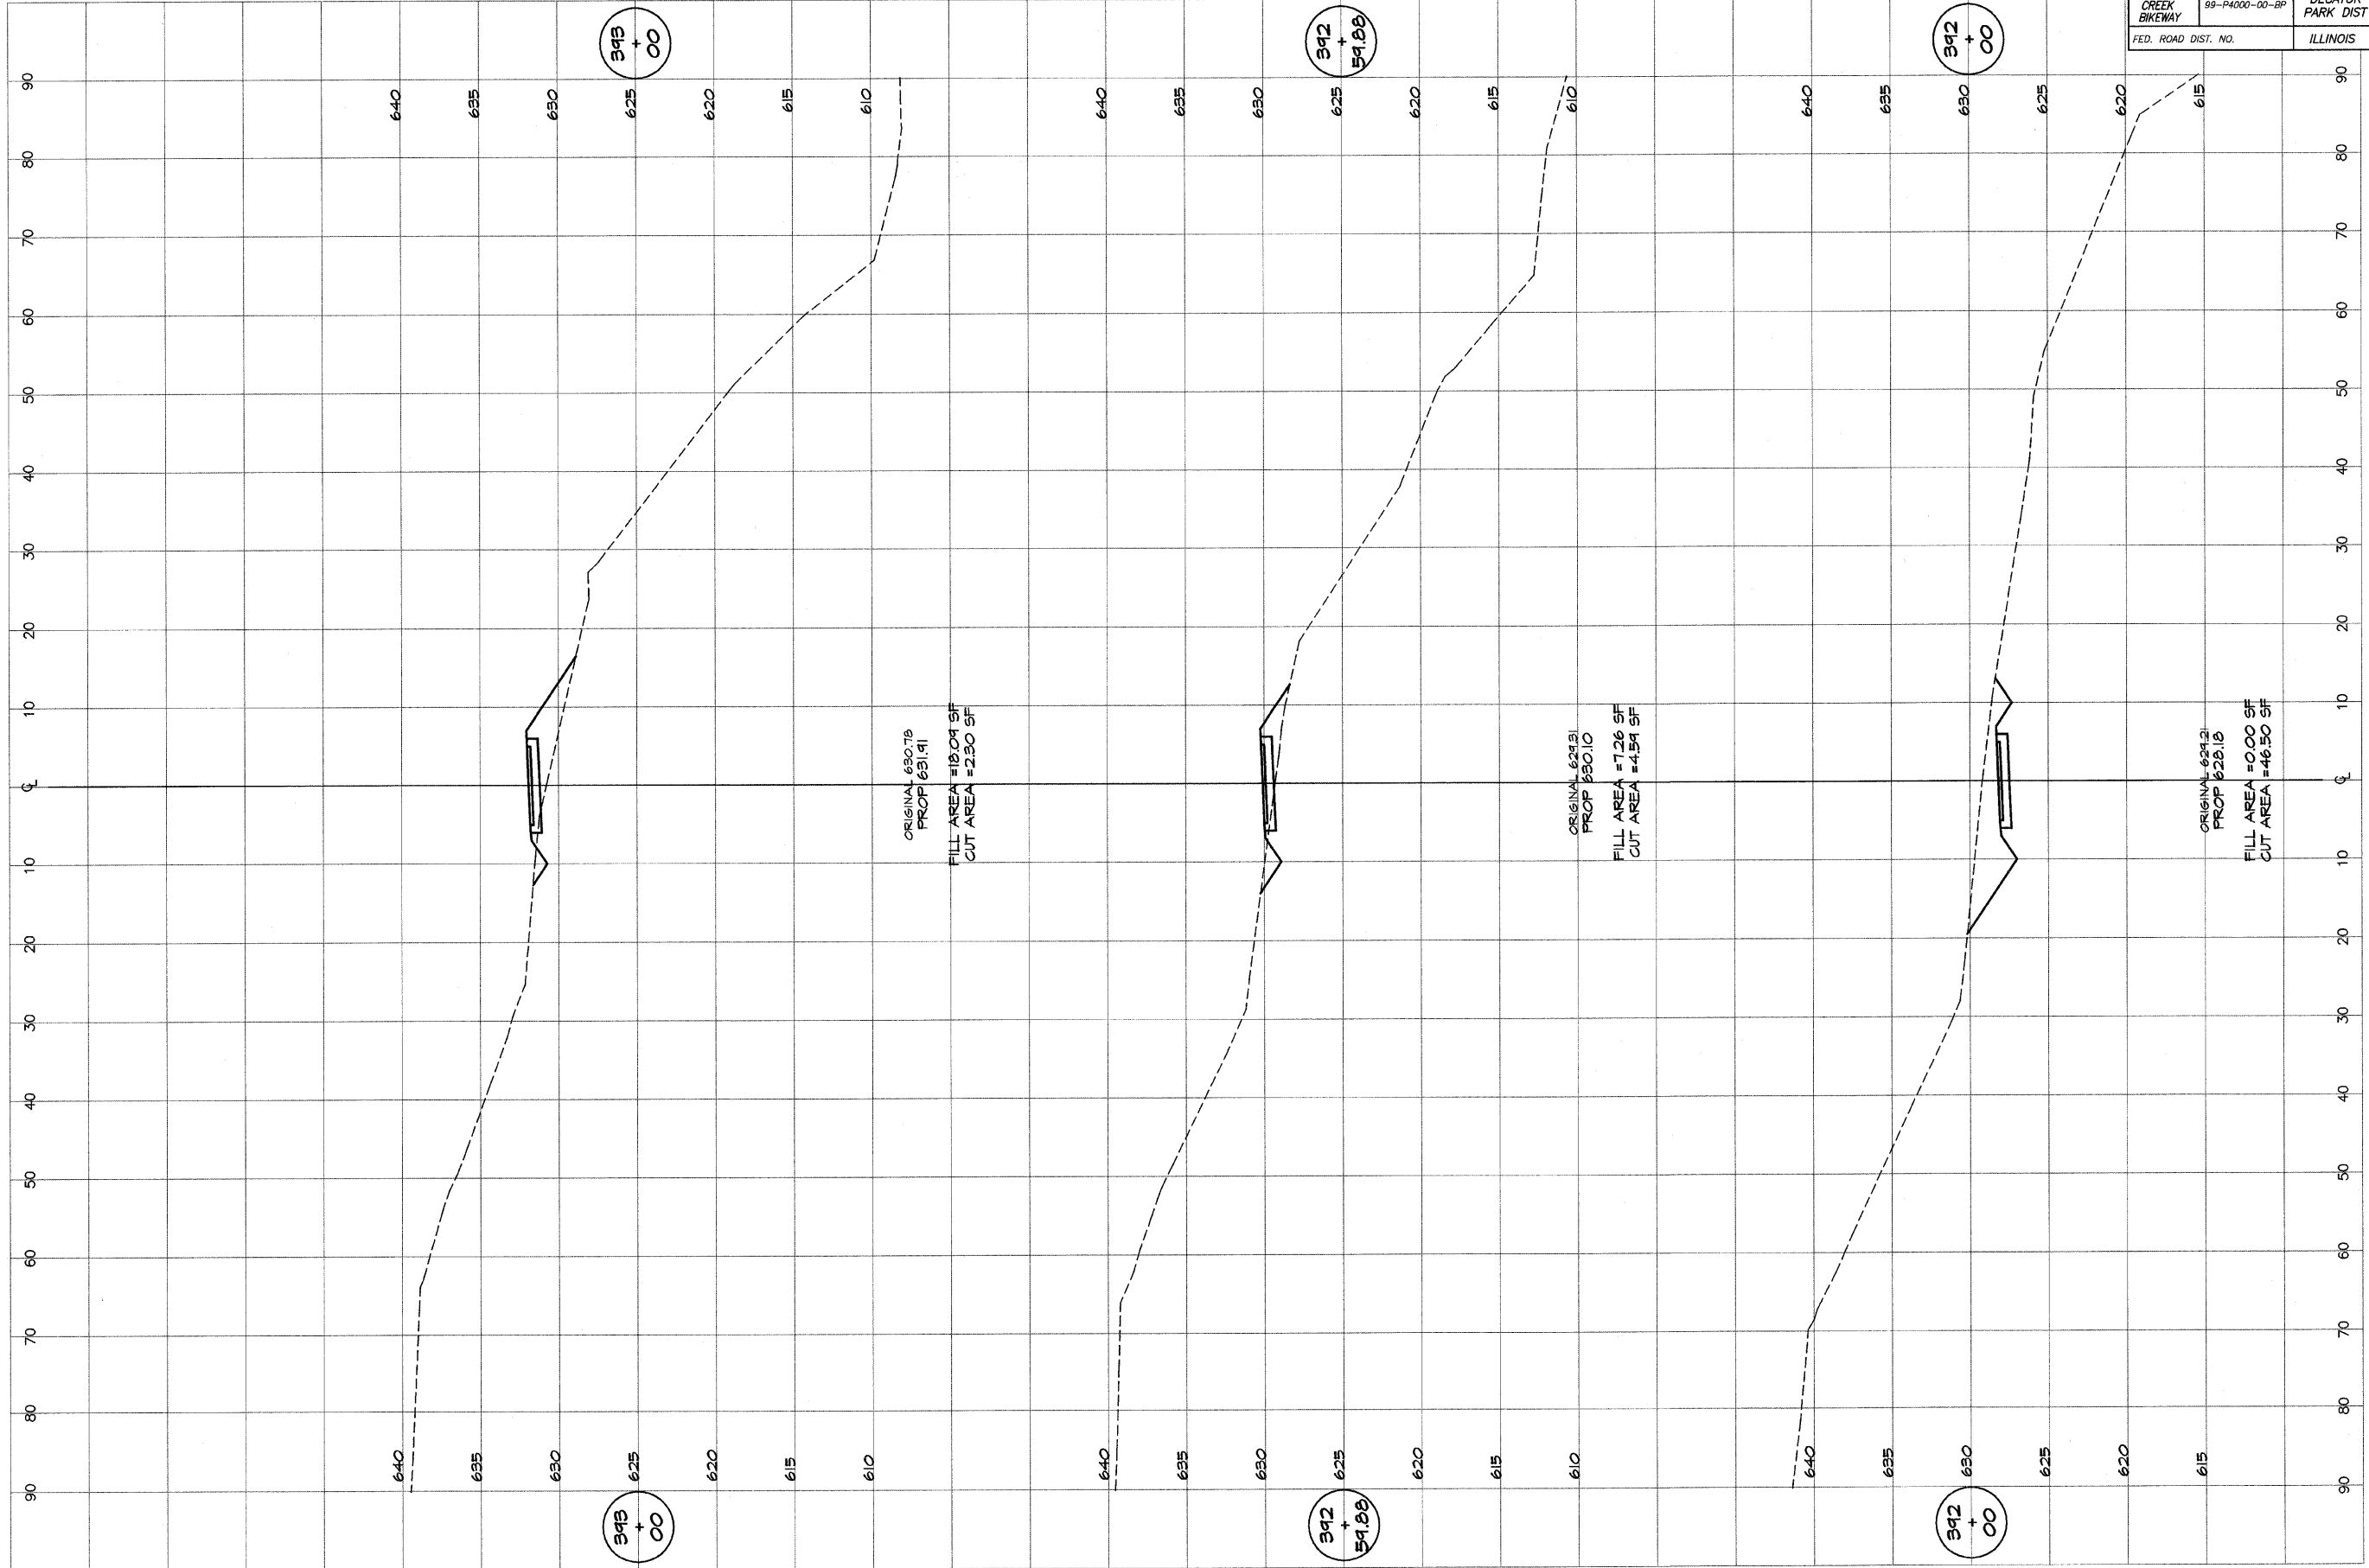


BAINBRIDGE & ASSOCIATES, INC.
GEE MILANSKI
 Consulting Engineers
 1101 N. HUNTSVILLE ROAD
 DECATUR, ILLINOIS
 Since License 184-001888

DESIGNED	SCALE	REVISIONS
MHP	as noted	NO. BY DATE
DRWN	DATE	
P mll/s	Jan 2004	
FIELD BOOK	JOB NO.	
XXX	99049	

DECATUR PARK DISTRICT
 STEVENS CREEK BIKEWAY - PHASE I
 CROSS SECTIONS
 HUNT STREET ACCESS

ROUTE NO.	SECTION	CITY	TOTAL SHEETS	SHEET NO.
STEVENS CREEK BIKEWAY	99-P4000-00-BP	DECATUR PARK DIST	145	111
FED. ROAD DIST. NO.	ILLINOIS		PROJECT TE-0007(27)	

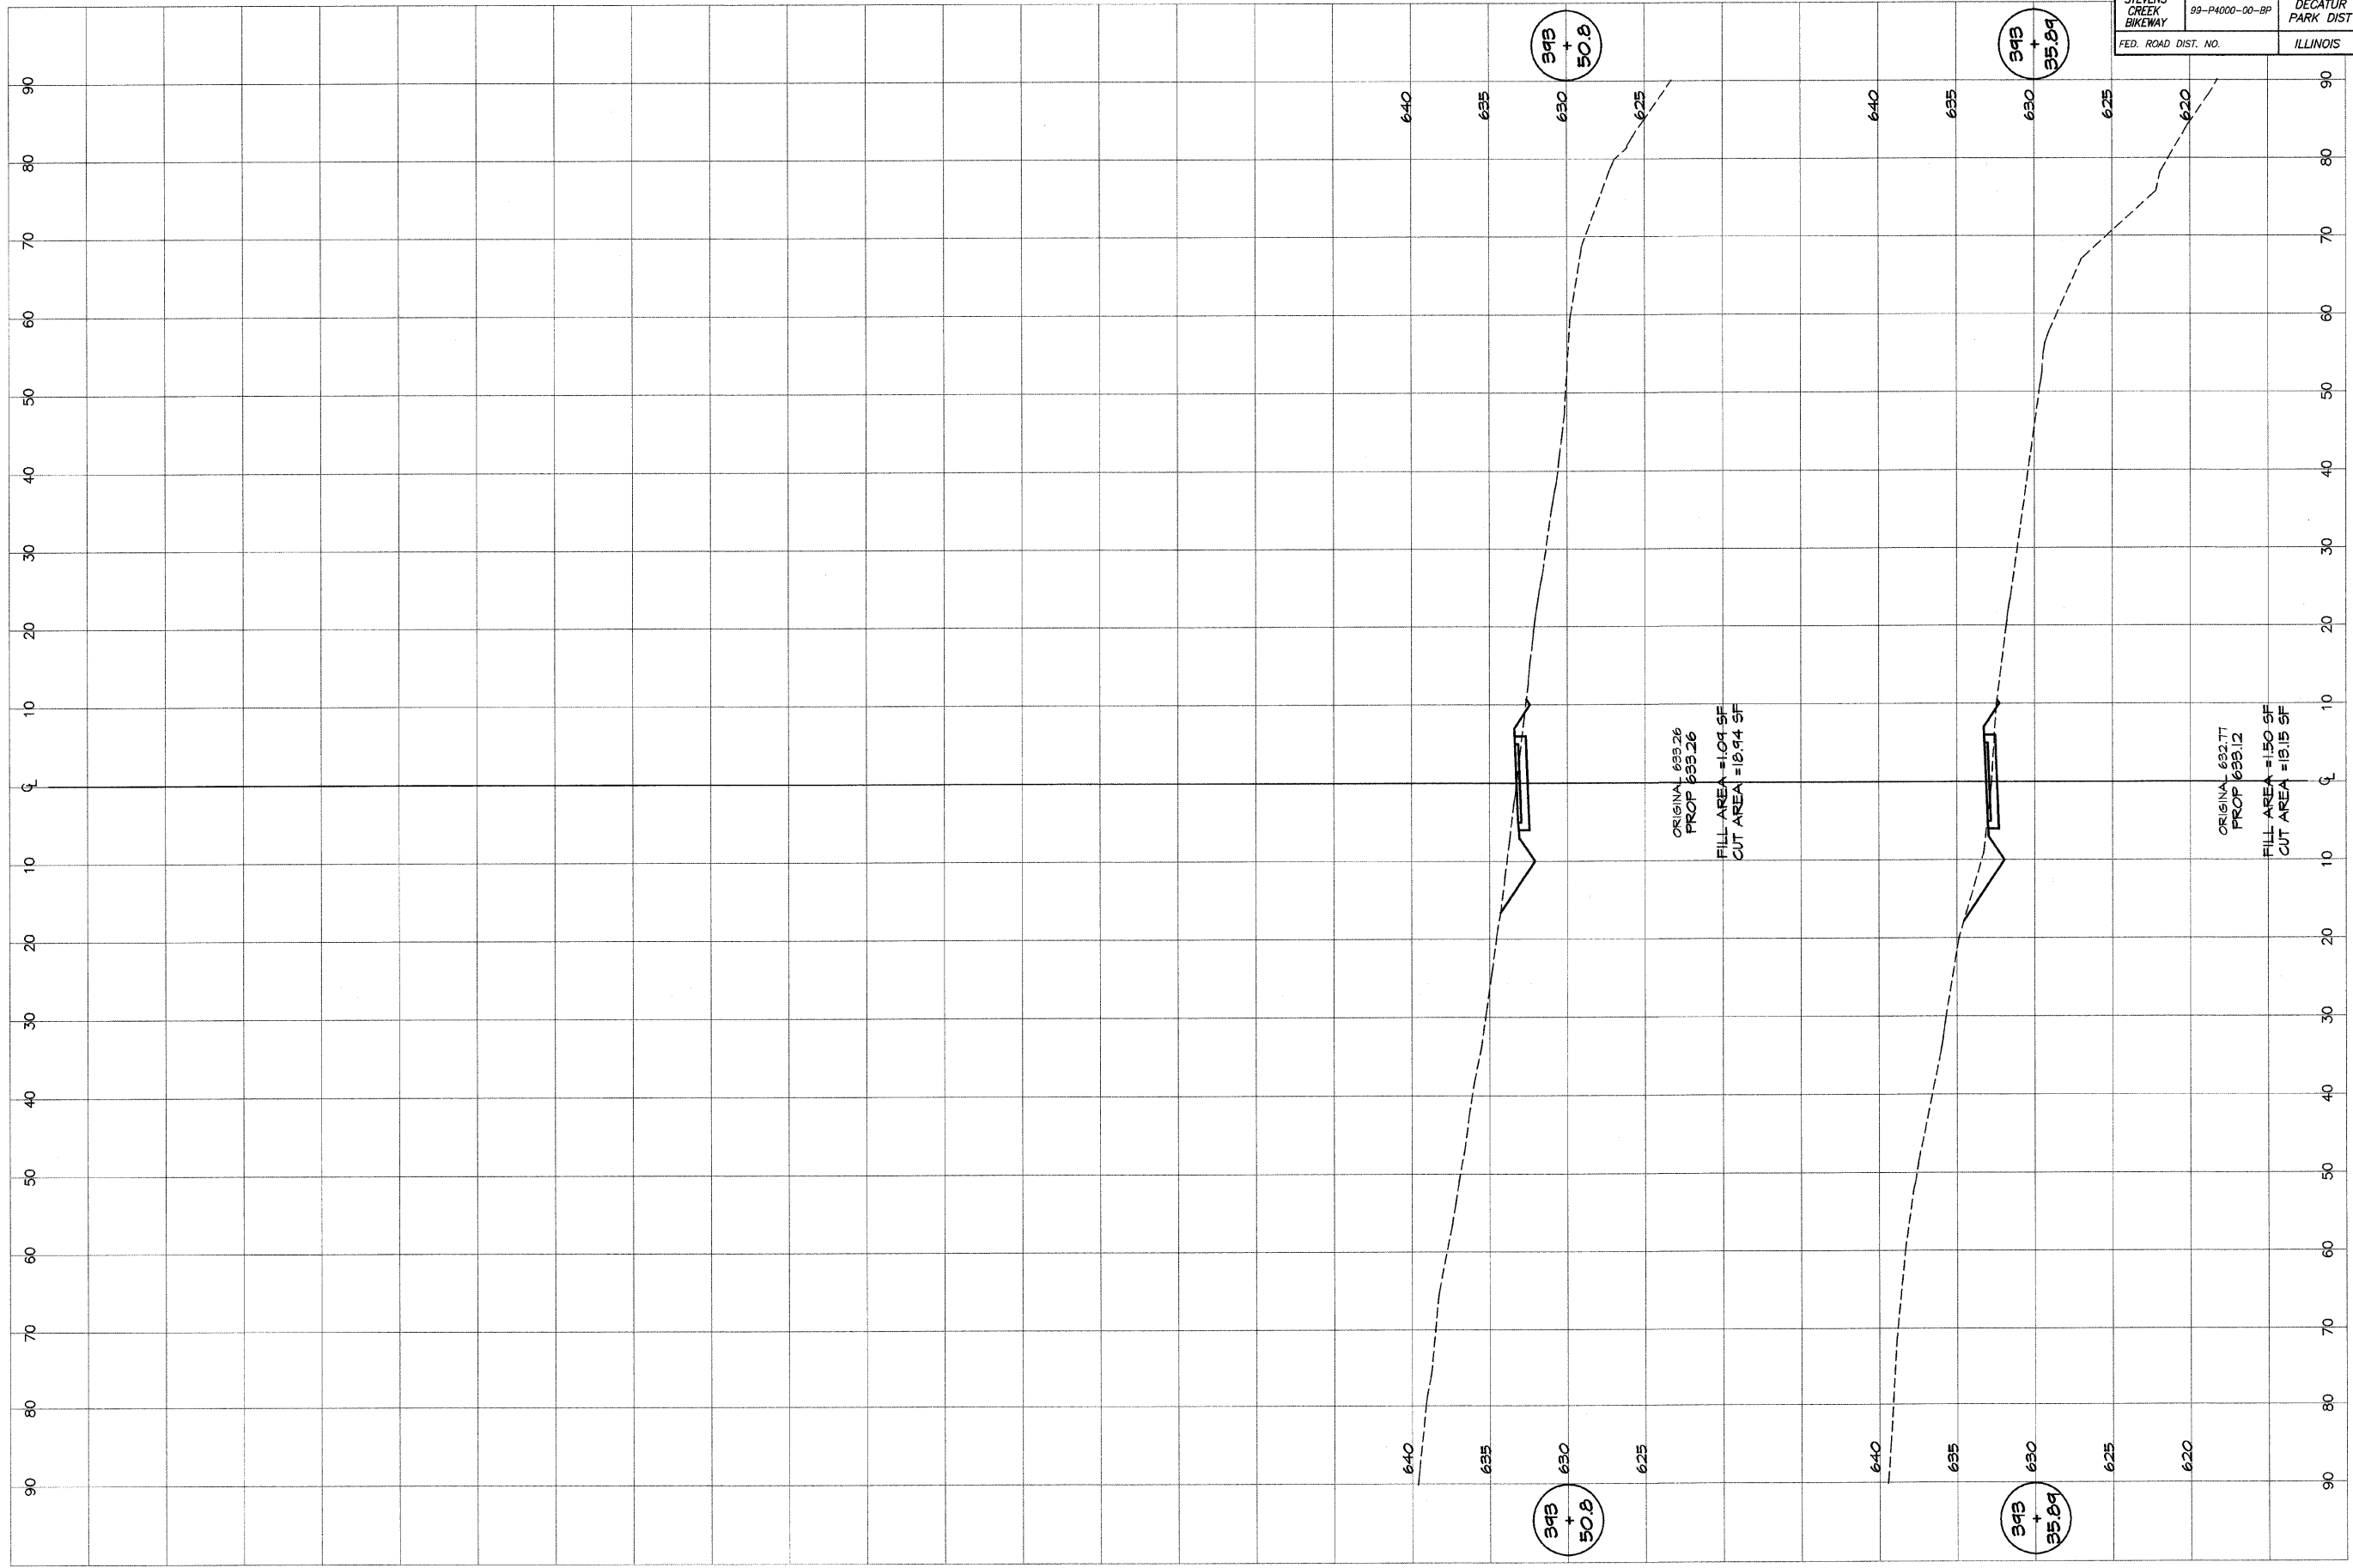


BAINBRIDGE & ASSOCIATES, INC.
 Consulting Engineers
GEB MILANSKI
 100 EAST TAYLORVILLE ROAD
 DECATUR, ILLINOIS
 60141-1288

DESIGNED	SCALE	REVISIONS
MHP	as noted	NO. BY DATE
DRAWN	DATE	
P. Mills	Jan 2004	
FIELD BOOK	JOB NO.	
XXX	99049	

DECATUR PARK DISTRICT
 STEVENS CREEK BIKEWAY - PHASE I
 CROSS SECTIONS
 HUNT STREET ACCESS

ROUTE NO.	SECTION	CITY	TOTAL SHEETS	SHEET NO.
STEVENS CREEK BIKEWAY	99-P4000-00-BP	DECATUR PARK DIST	145	112
FED. ROAD DIST. NO.	ILLINOIS		PROJECT TE-0007(27)	

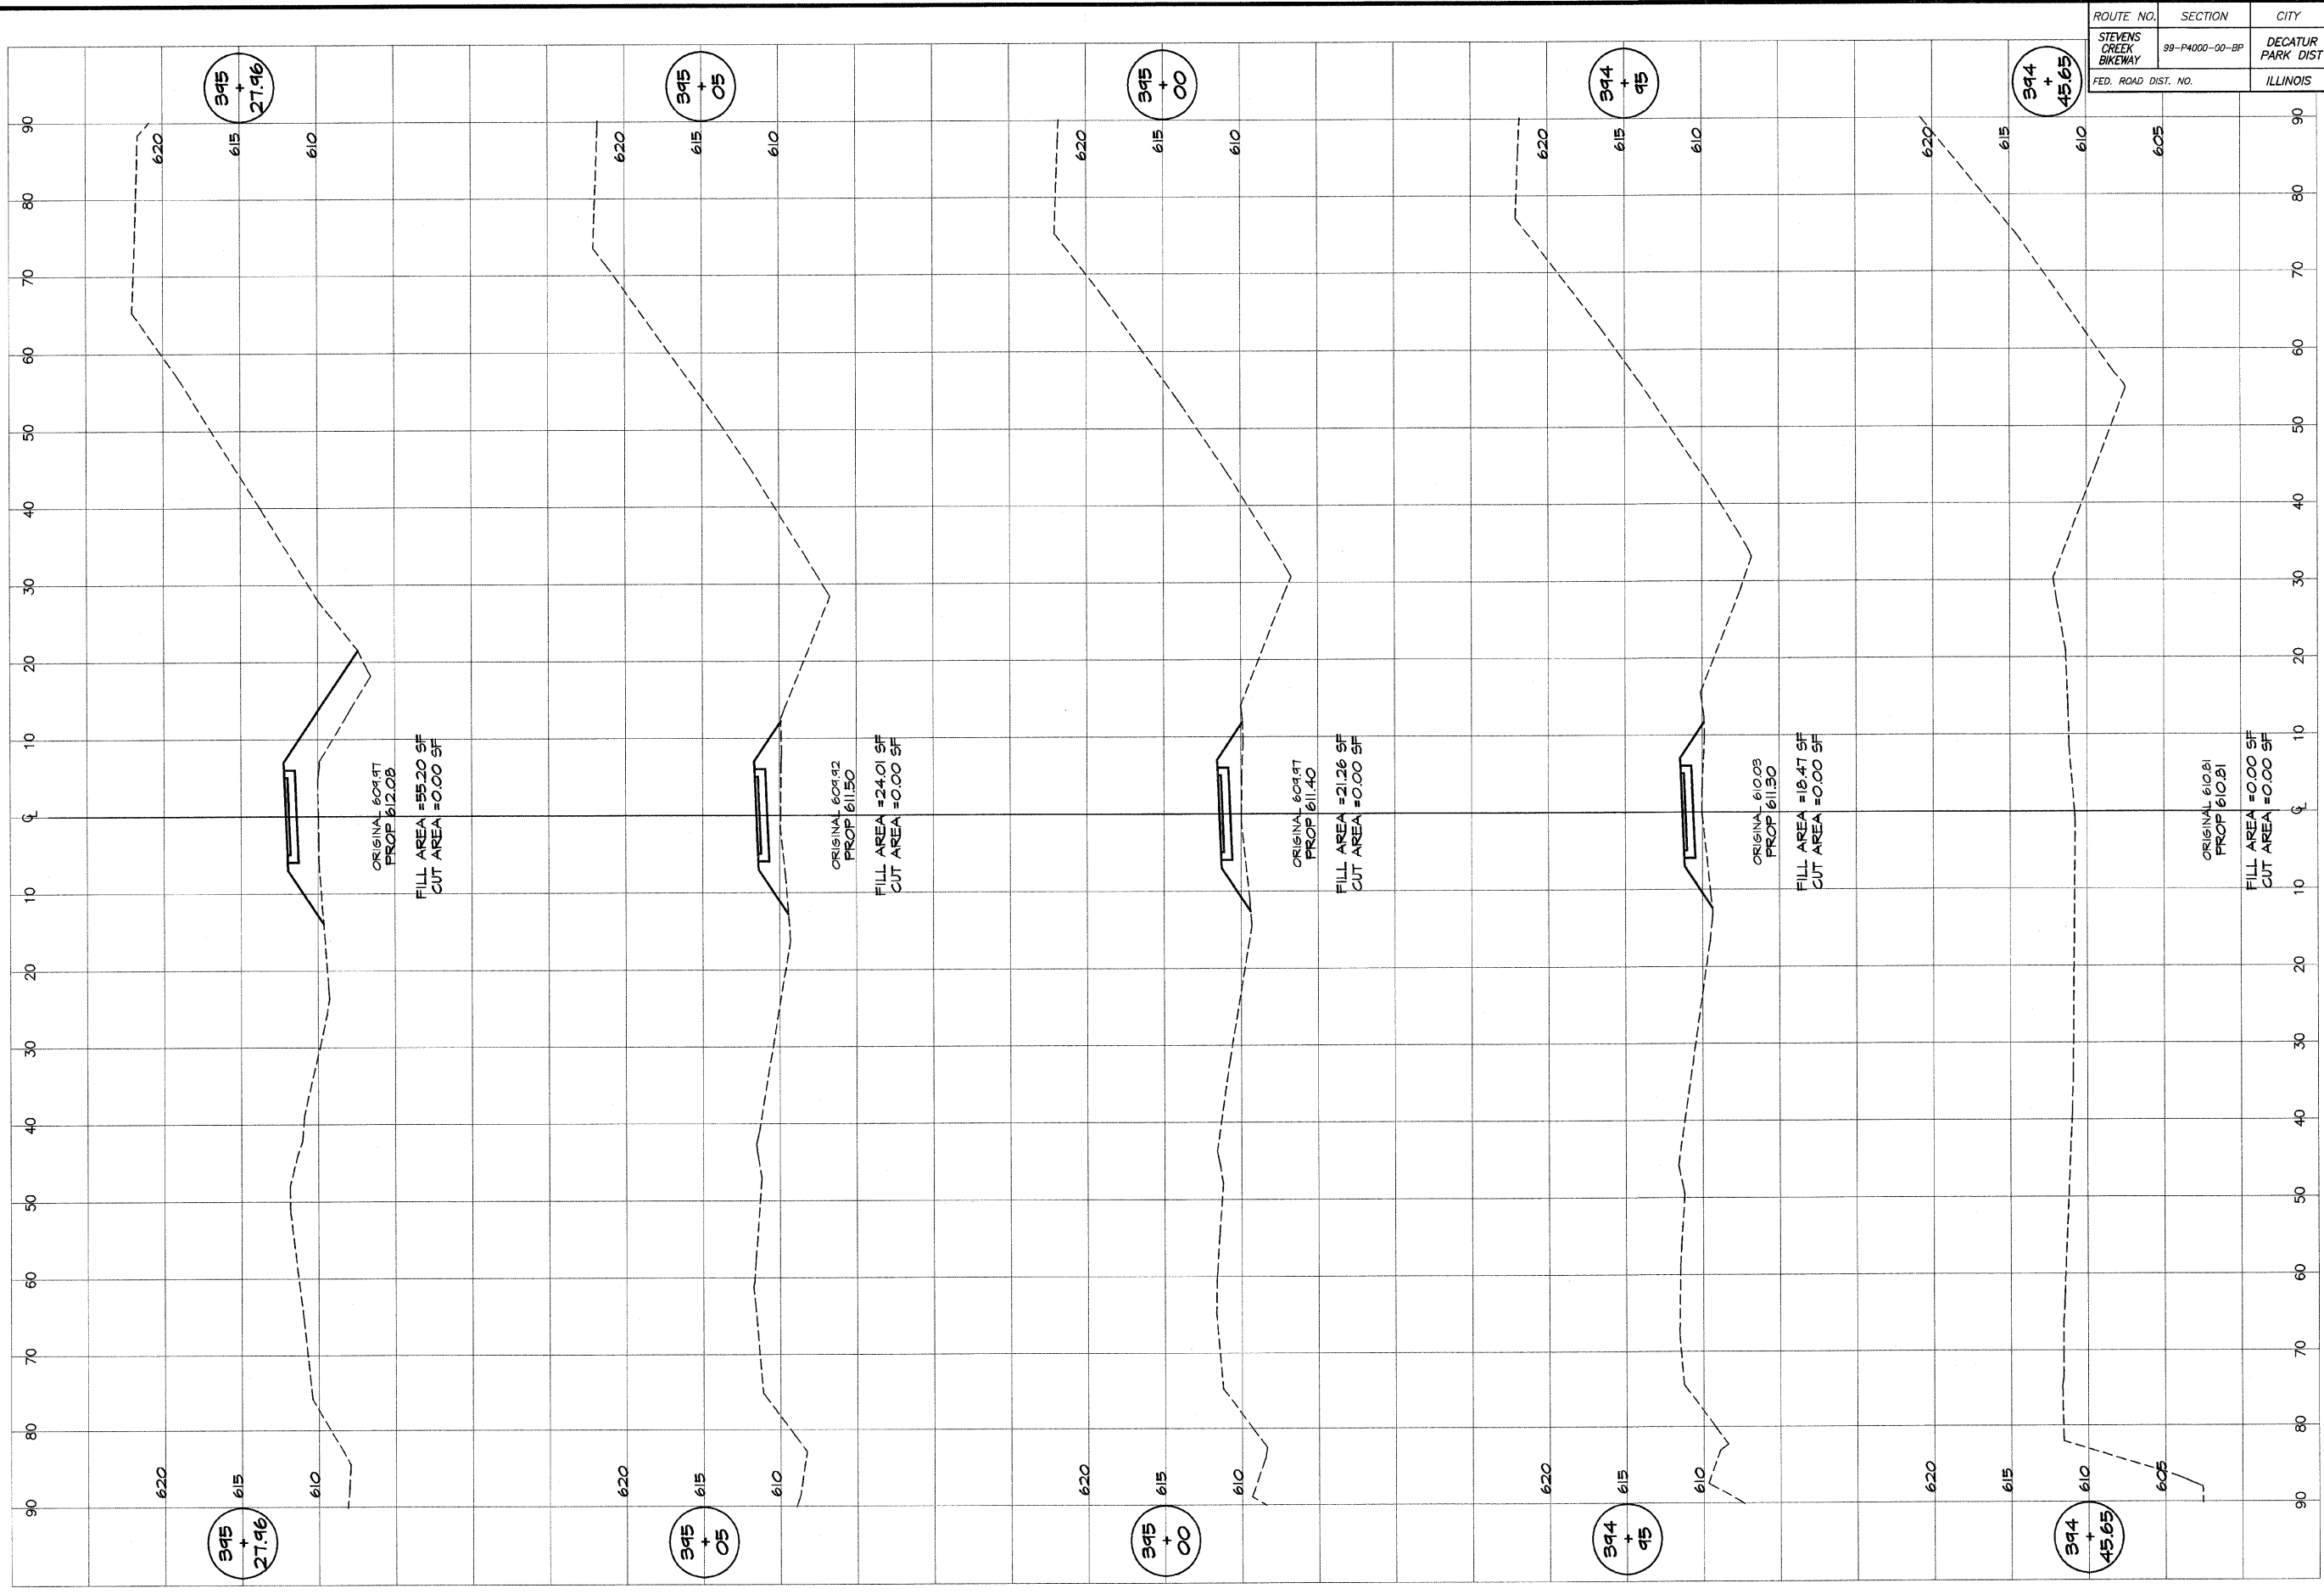


BAINBRIDGE & ASSOCIATES, INC.
GEB
MILANSKI
 CONSULTING ENGINEERS
 100 EAST WYOMING STREET
 DECATUR, ILLINOIS
 PHONE: 312/401-1234
 FAX: 312/401-1235

DESIGNED	SCALE	REVISIONS
MHP	as noted	
DATE	Jan 2004	
DRAWN		
P. Mills		
FIELD BOOK		
XXX		

DECATUR PARK DISTRICT
 STEVENS CREEK BIKEWAY - PHASE I
 CROSS SECTIONS
 RAVINA PARK ROAD ACCESS

ROUTE NO.	SECTION	CITY	TOTAL SHEETS	SHEET NO.
STEVENS CREEK BIKEWAY	99-P4000-00-BP	DECATUR PARK DIST	145	113
FED. ROAD DIST. NO.	ILLINOIS	PROJECT	TE-0007(27)	

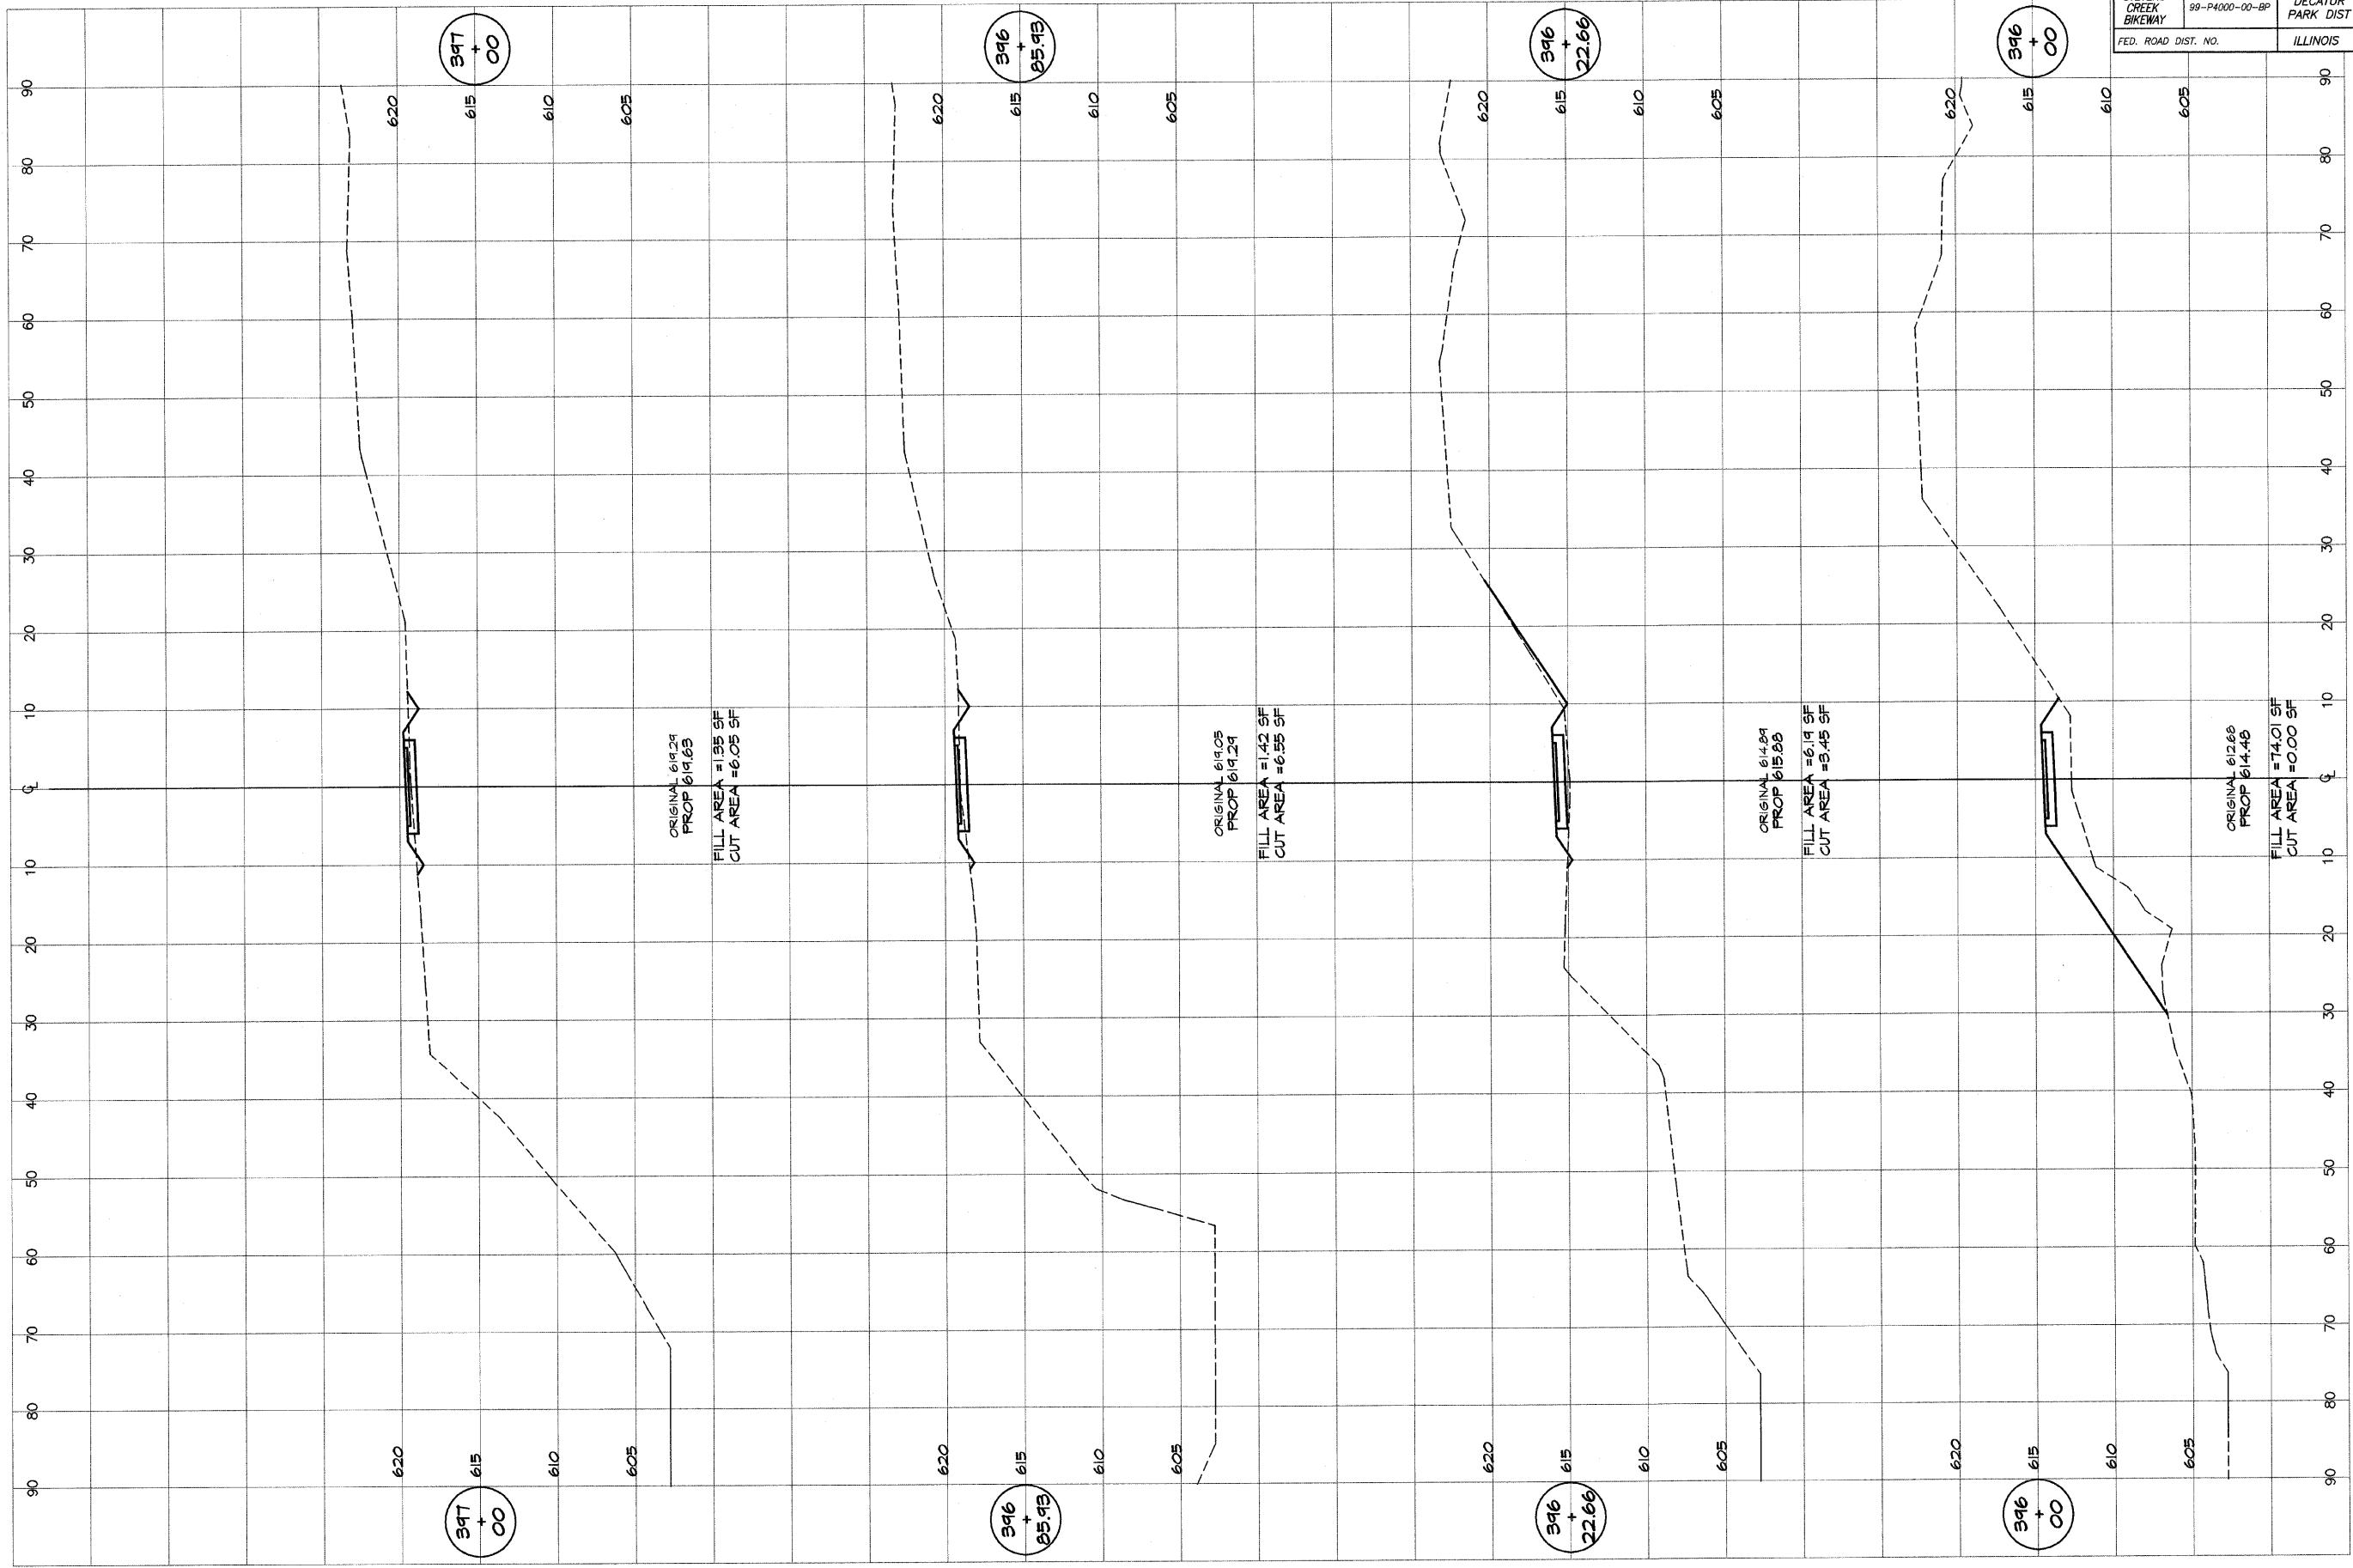


BARNBRIDGE & ASSOCIATES, INC.
GEB
MILANSKI
 Consulting Engineers
 1000 W. TAYLOR ST.
 DECATUR, ILLINOIS 62521-1885
 Phone: 312/401-1885

DESIGNED	SCALE	REVISIONS
MHP	as noted	NO. BY DATE
P	DATE	
FIELD BOOK	Job No.	
XXX	492094	

DECATUR PARK DISTRICT
 STEVENS CREEK BIKEWAY - PHASE I
 CROSS SECTIONS
 RAVINA PARK ROAD ACCESS

ROUTE NO.	SECTION	CITY	TOTAL SHEETS	SHEET NO.
STEVENS CREEK BIKEWAY	49-P4000-00-BP	DECATUR PARK DIST	145	114
FED. ROAD DIST. NO.		ILLINOIS	PROJECT TE-0007(27)	

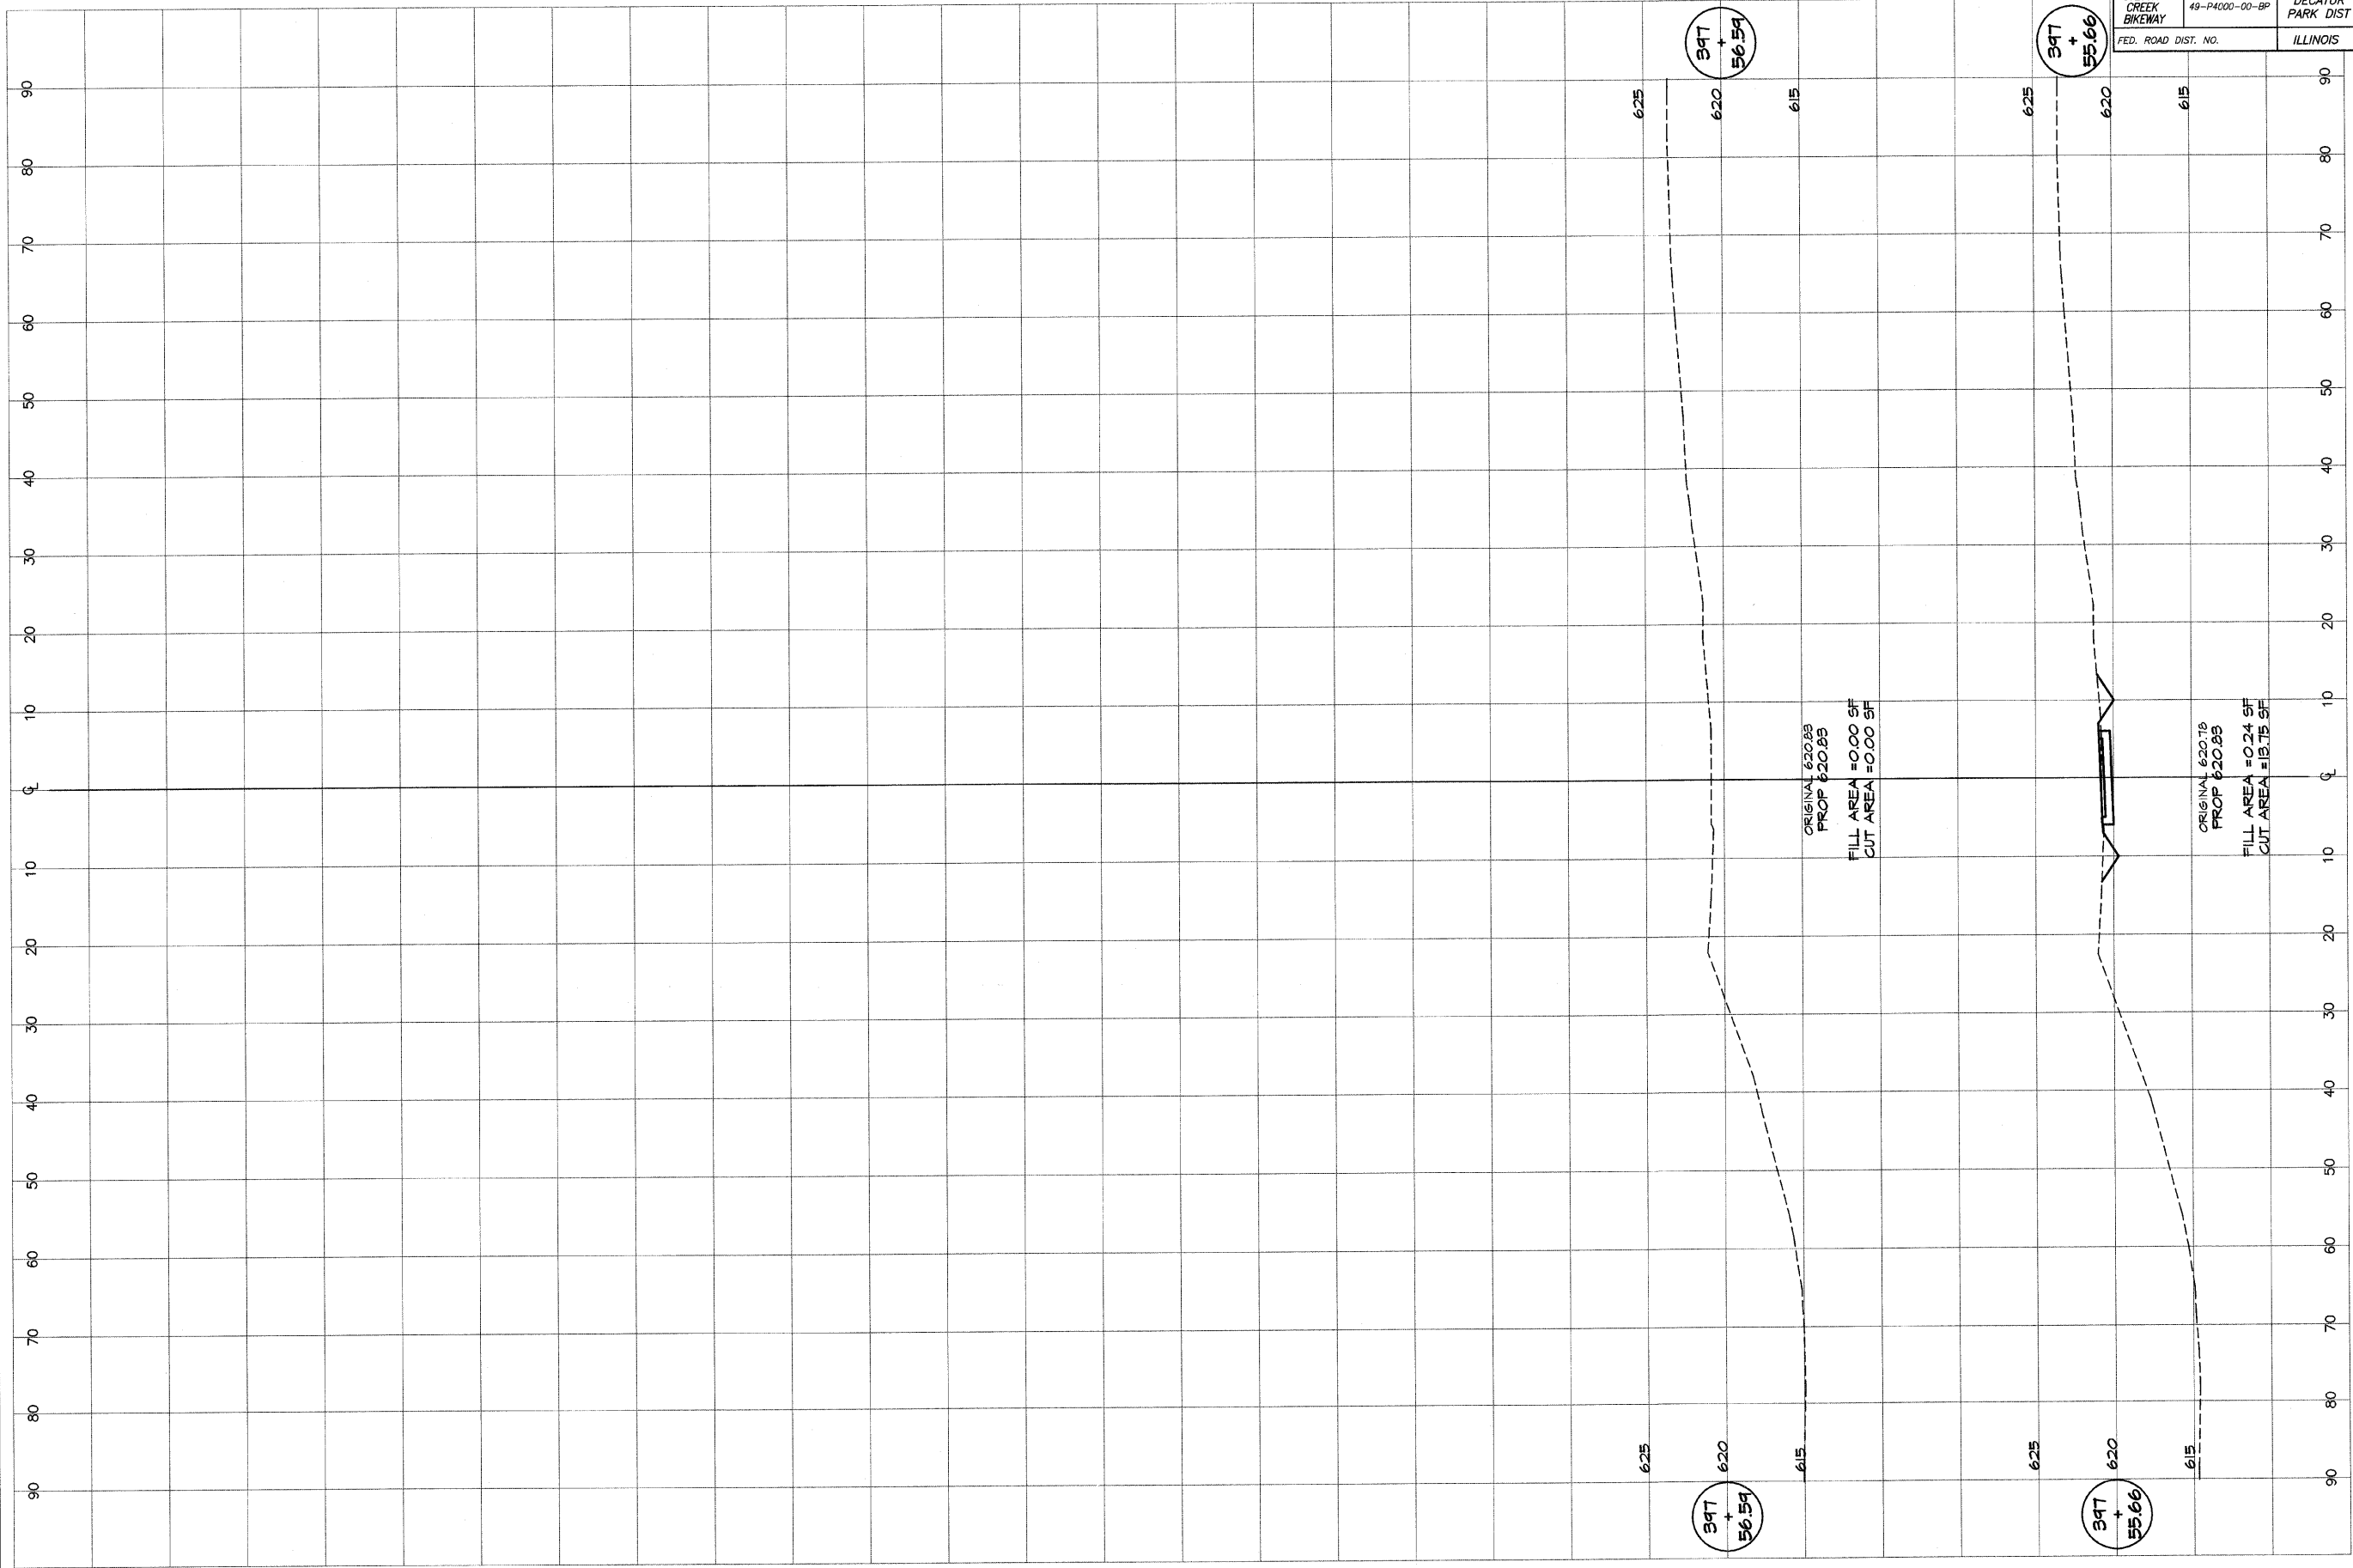


BAINBRIDGE & ASSOCIATES, INC.
GBB
MILANSKI
 Consulting Engineers
 100 WEST TATUMBLE BOSS
 DECATUR ILLINOIS
 Since License 184-071268

REVISIONS		
NO.	BY	DATE

DESIGNED	SCALE
MHP	as noted
DRAWN	DATE
P ml/s	Jan 2004
FIELD BOOK	JOB NO.
XXX	41244

DECATUR PARK DISTRICT
 STEVENS CREEK BIKEWAY - PHASE I
 CROSS SECTIONS
 RAVINA PARK ROAD ACCESS

ROUTE NO. STEVENS CREEK BIKEWAY	SECTION 99-P4000-00-BP	CITY DECATUR PARK DIST	TOTAL SHEETS 145	SHEET NO. 115
FED. ROAD DIST. NO.		ILLINOIS	PROJECT TE-0007(27)	

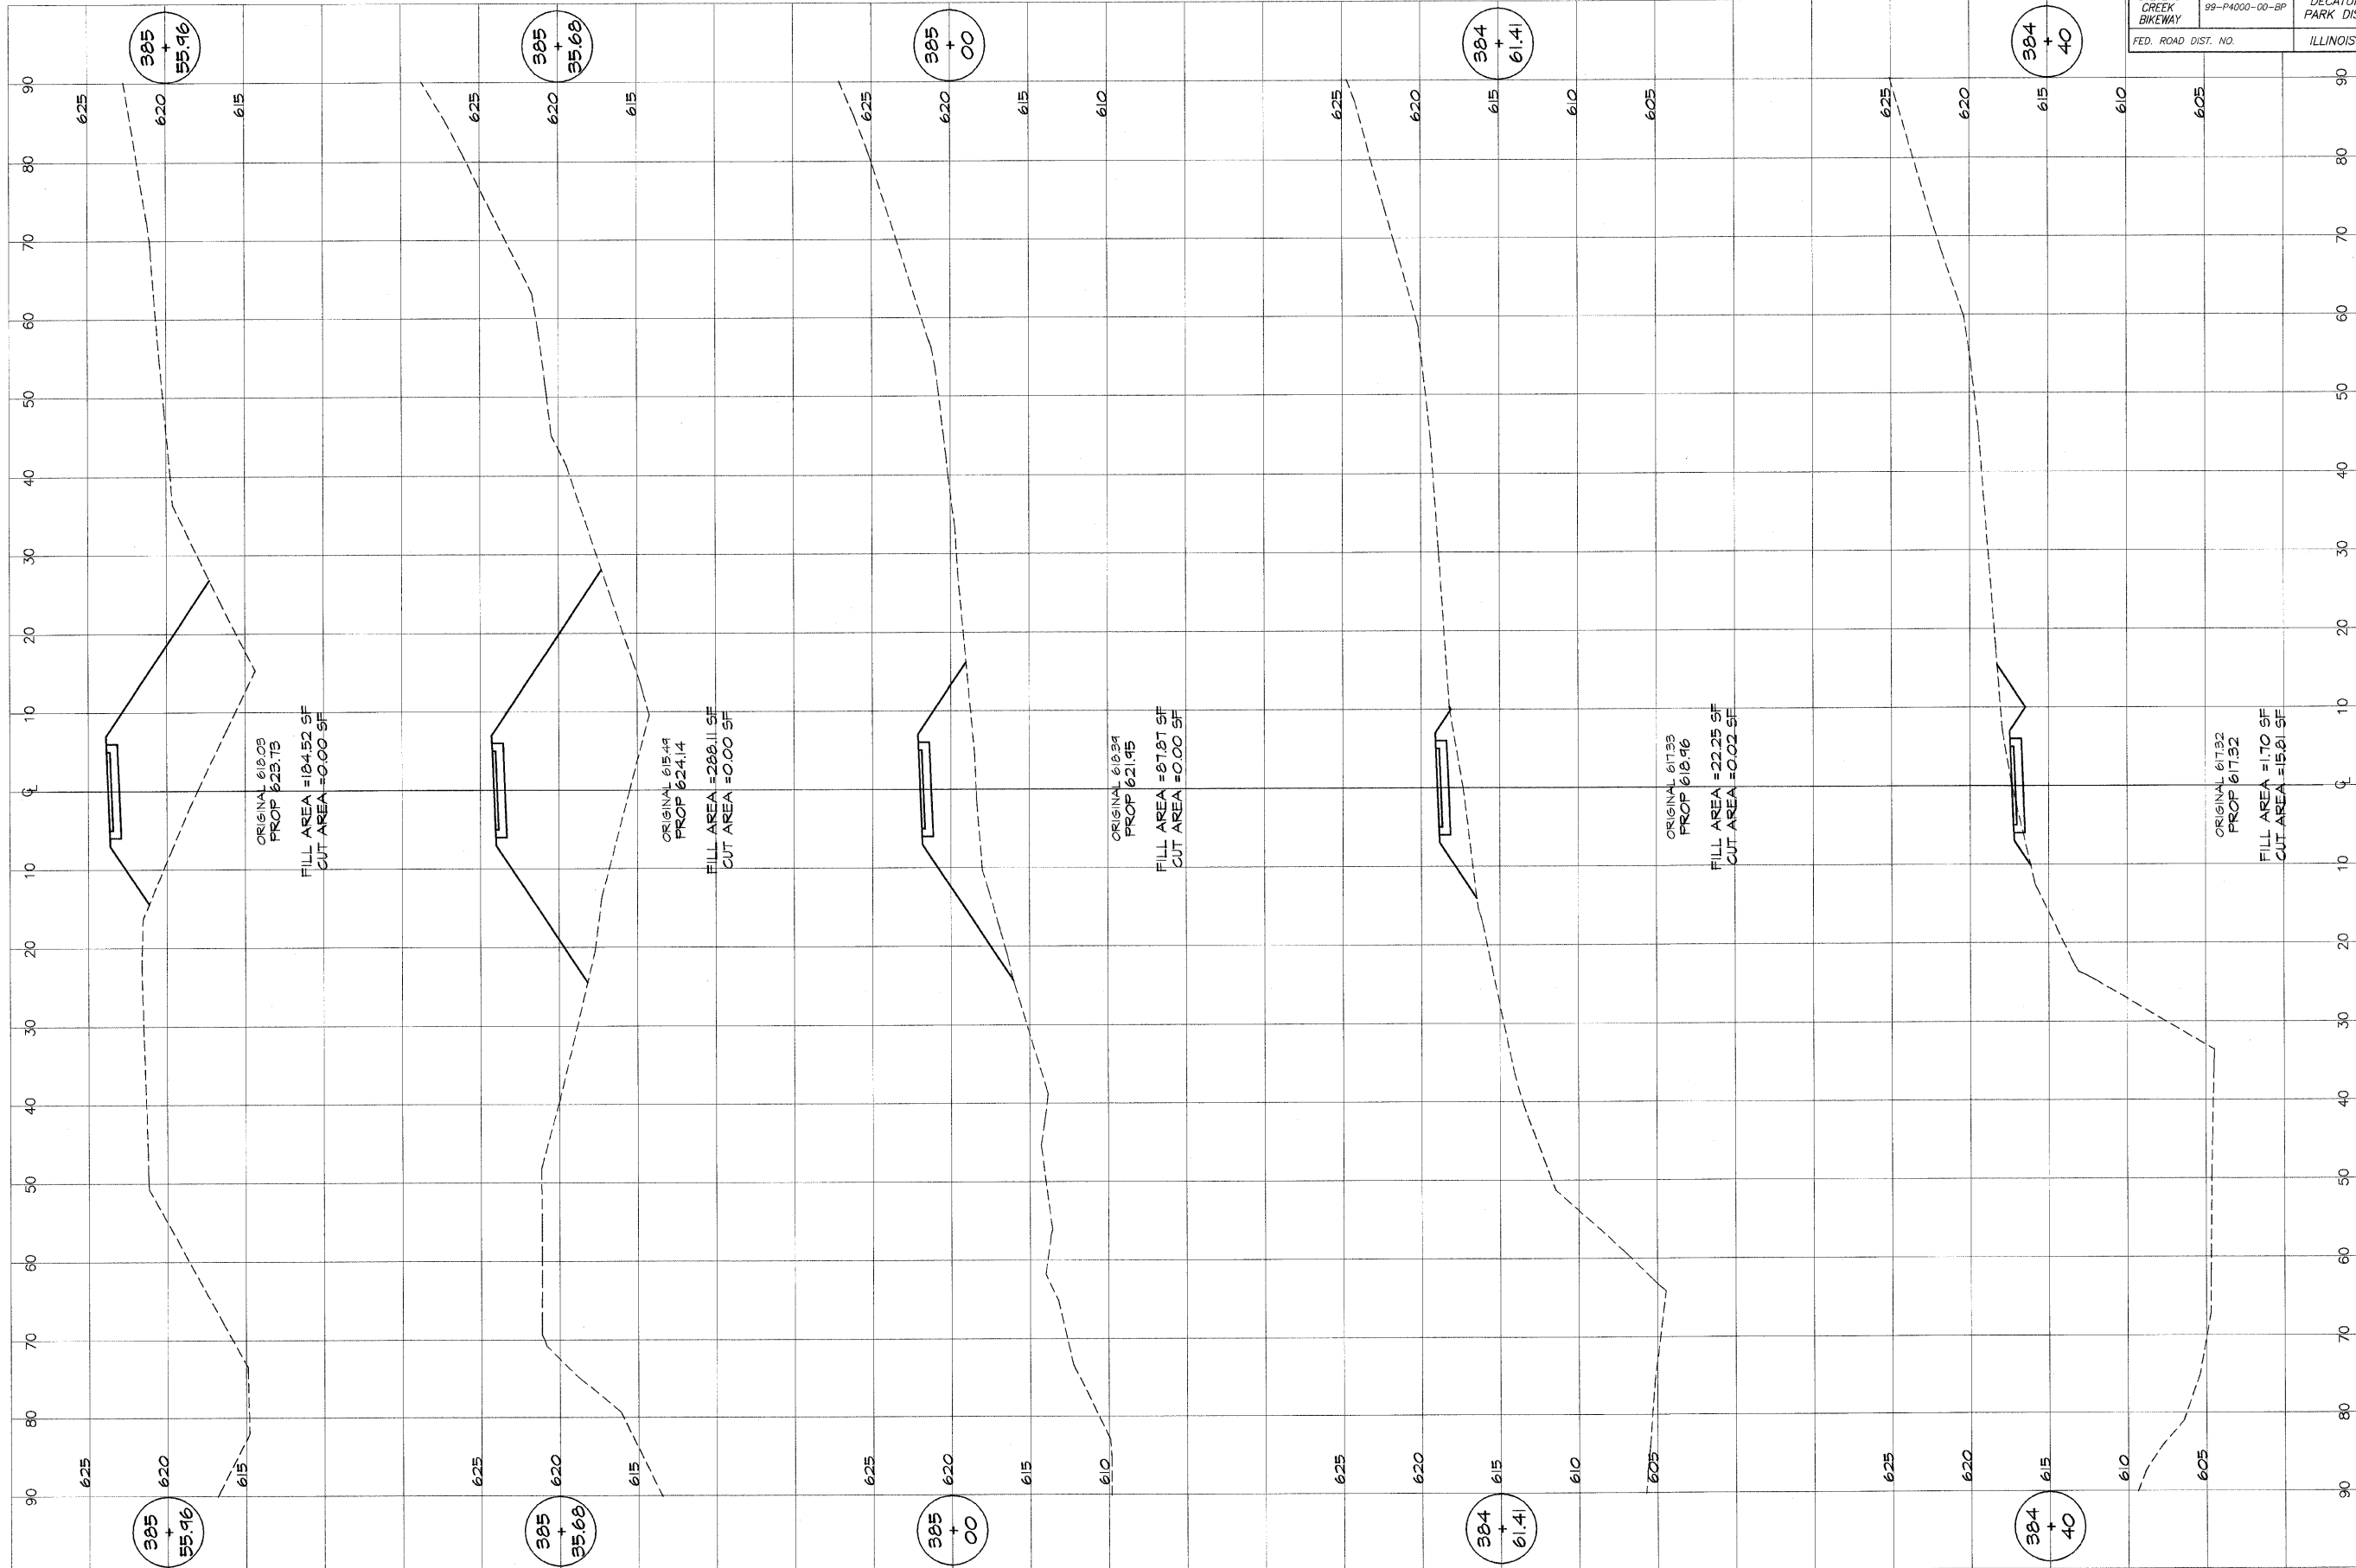


BARNARD & ASSOCIATES, INC.
GEB
MILANSKI
 Consulting Engineers
 1000 W. TAYLOR ST.
 DECATUR, ILLINOIS
 LICENSE NO. 184-071285

DESIGNED	SCALE	REVISIONS
MHP	as noted	NO. BY DATE
P. Mills	DATE	
FIELD BOOK	Jan 2004	
XXX	JOB NO.	
	49244	

DECATUR PARK DISTRICT
 STEVENS CREEK BIKEWAY - PHASE I
 CROSS SECTIONS
 SUMMIT AVENUE ACCESS

ROUTE NO.	SECTION	CITY	TOTAL SHEETS	SHEET NO.
STEVENS CREEK BIKEWAY	99-P4000-00-BP	DECATUR PARK DIST	145	116
FED. ROAD DIST. NO.	ILLINOIS		PROJECT TE-0007(27)	

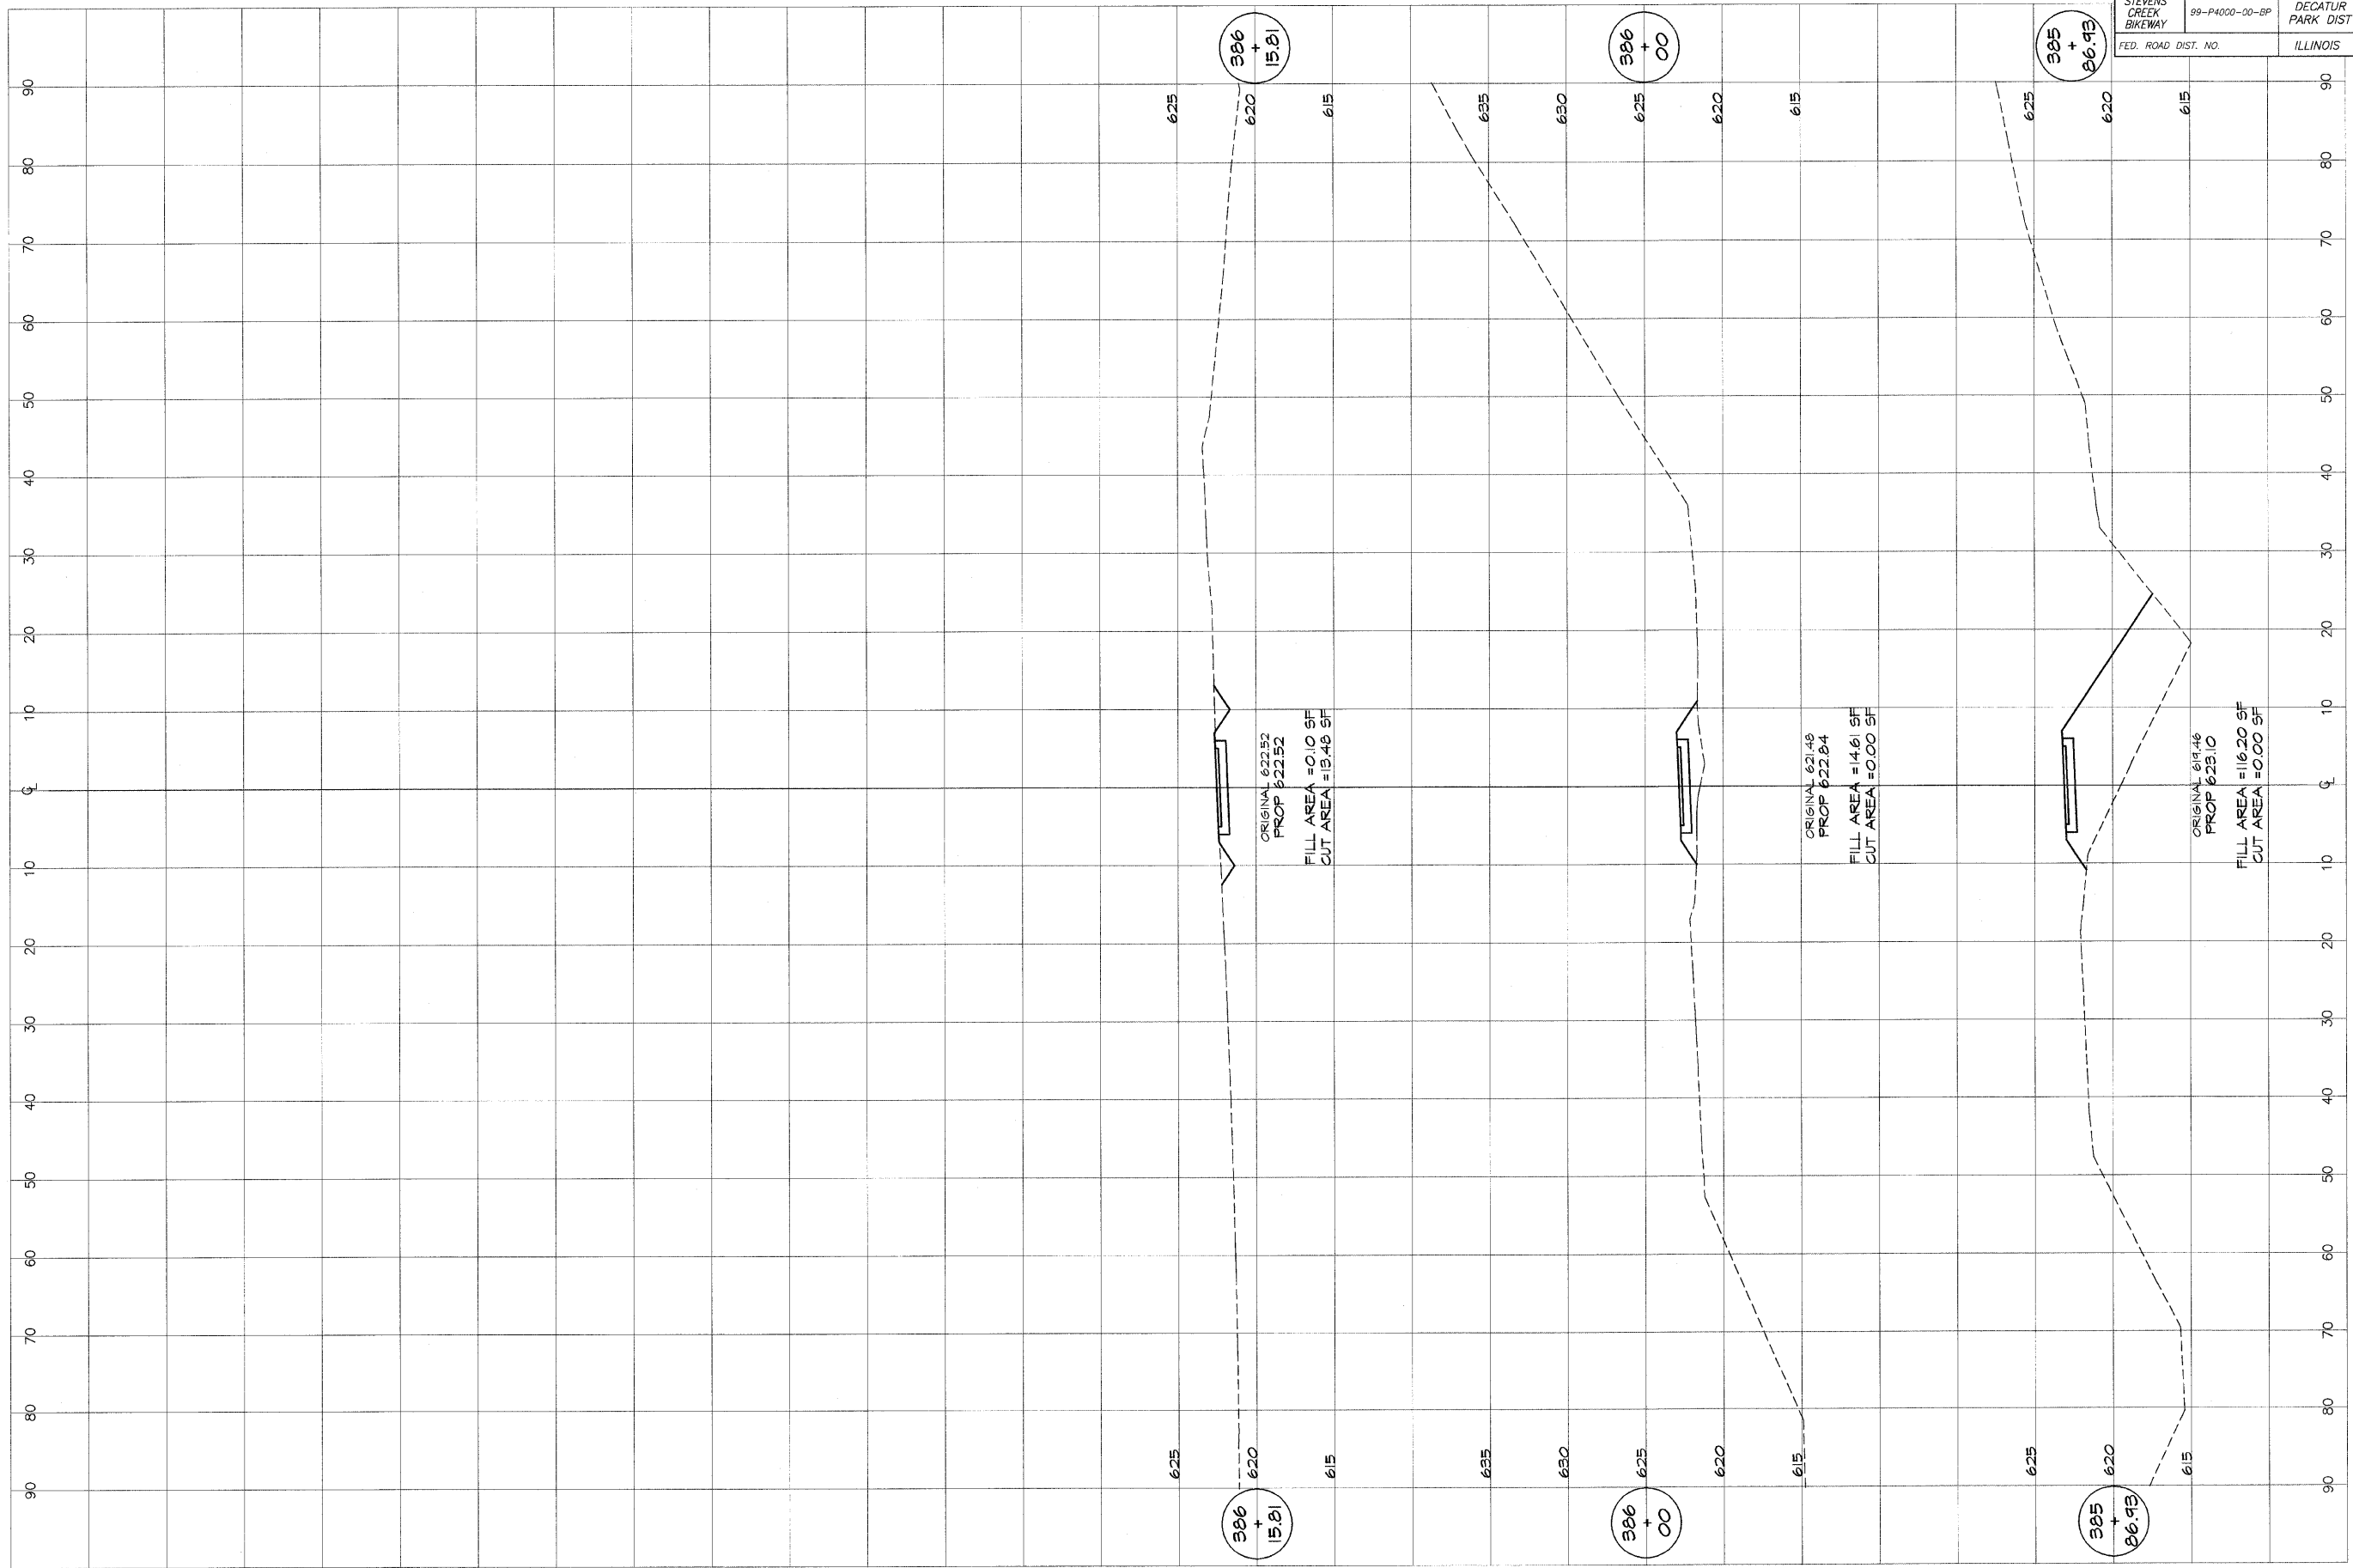


BAINBRIDGE & ASSOCIATES, INC.
Consulting Engineers
GEORGE MILANSKI
Professional Engineer
 No. 019-000000000
 State of Illinois
 License No. 184-001268

DESIGNED	SCALE	REVISIONS
MHP	as noted	NO. BY DATE
P m/s	Jan 2004	
FIELD BOOK	JOB NO. 44047	
XXX		

DECATUR PARK DISTRICT
 STEVENS CREEK BIKEWAY - PHASE I
 CROSS SECTIONS
 SUMMIT AVENUE ACCESS

ROUTE NO.	SECTION	CITY	TOTAL SHEETS	SHEET NO.
STEVENS CREEK BIKEWAY	99-P4000-00-0P	DECATUR PARK DIST	145	117
FED. ROAD DIST.		ILLINOIS	PROJECT TE-0007(27)	

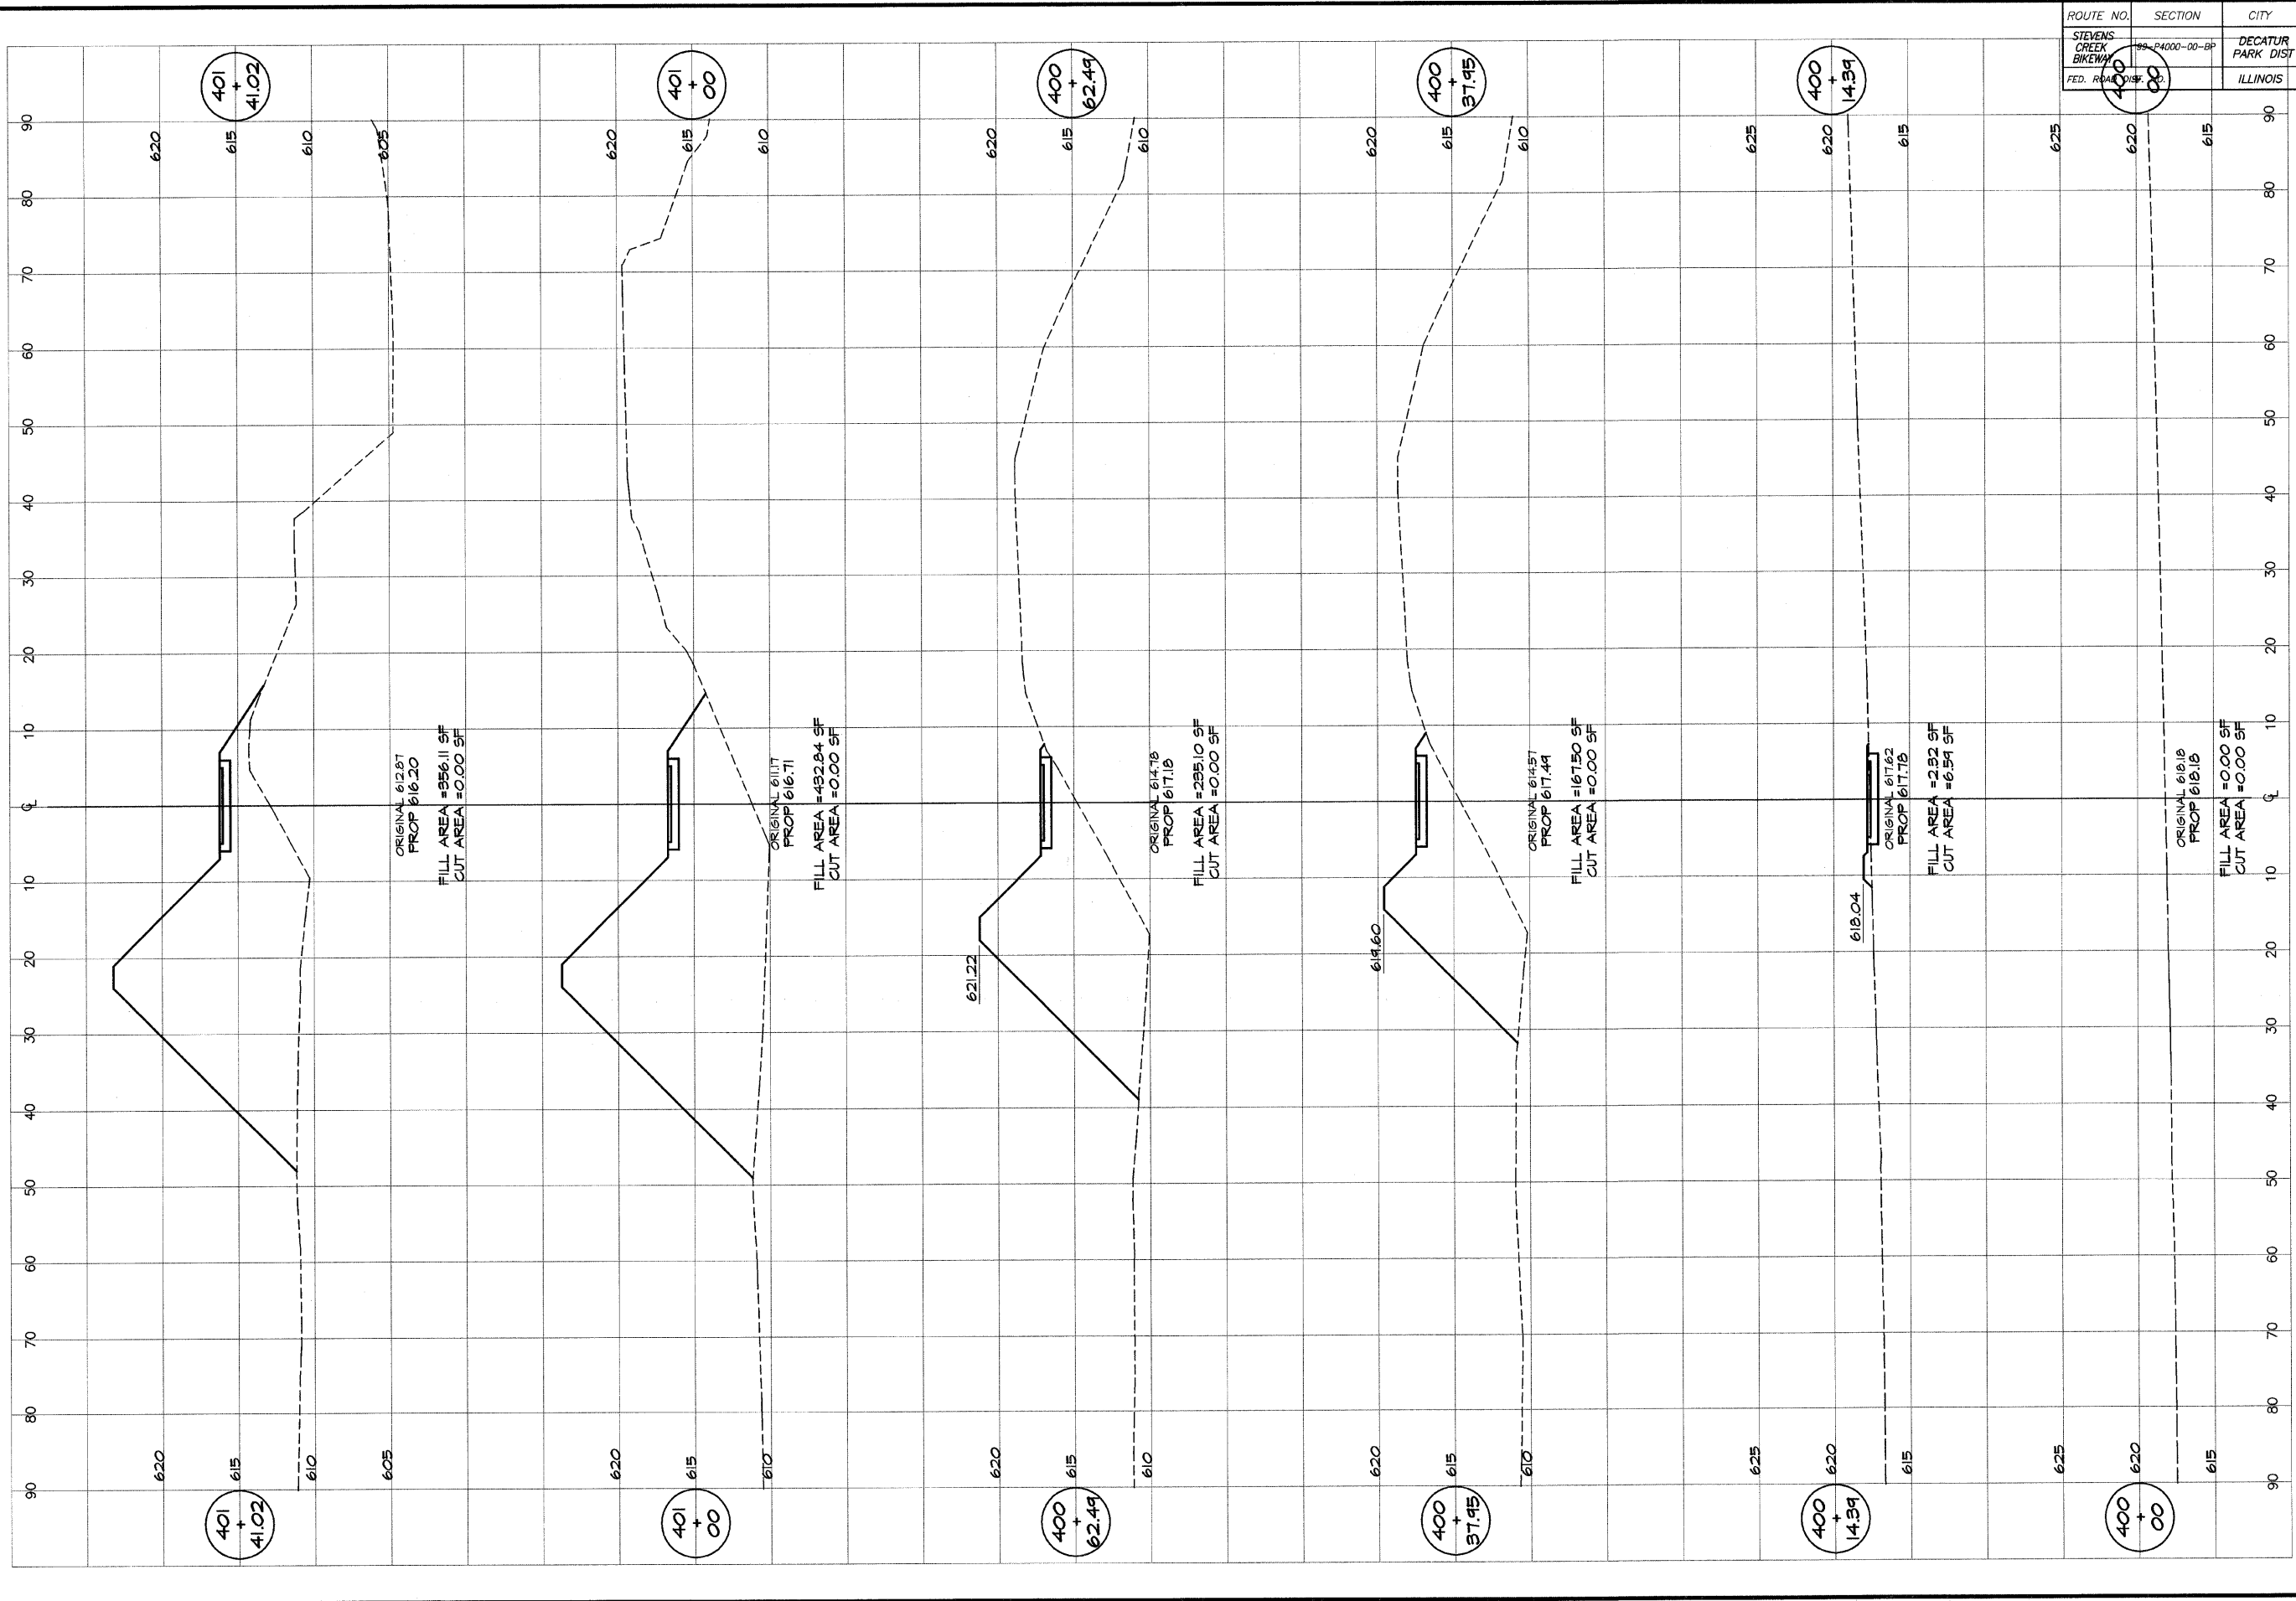


BAINBRIDGE & ASSOCIATES, INC.
 Consulting Engineers
 MILANSKI GEB
 DECATUR, ILLINOIS
 184-07285

DESIGNED	SCALE	REVISIONS
MHP	as noted	NO. BY DATE
MAP	DATE	
P. mills	Jan 2004	
FIELD BOOK	JOB NO.	
XXX	49099	

DECATUR PARK DISTRICT
 STEVENS CREEK BIKEWAY - PHASE I
 CROSS SECTIONS
 SUMMIT TO GREENDELL

ROUTE NO.	SECTION	CITY	TOTAL SHEETS	SHEET NO.
STEVENS CREEK BIKEWAY	99-P4000-00-BP	DECATUR PARK DIST	145	118
FED. ROAD DIST. NO.		ILLINOIS	PROJECT TE-0007(27)	

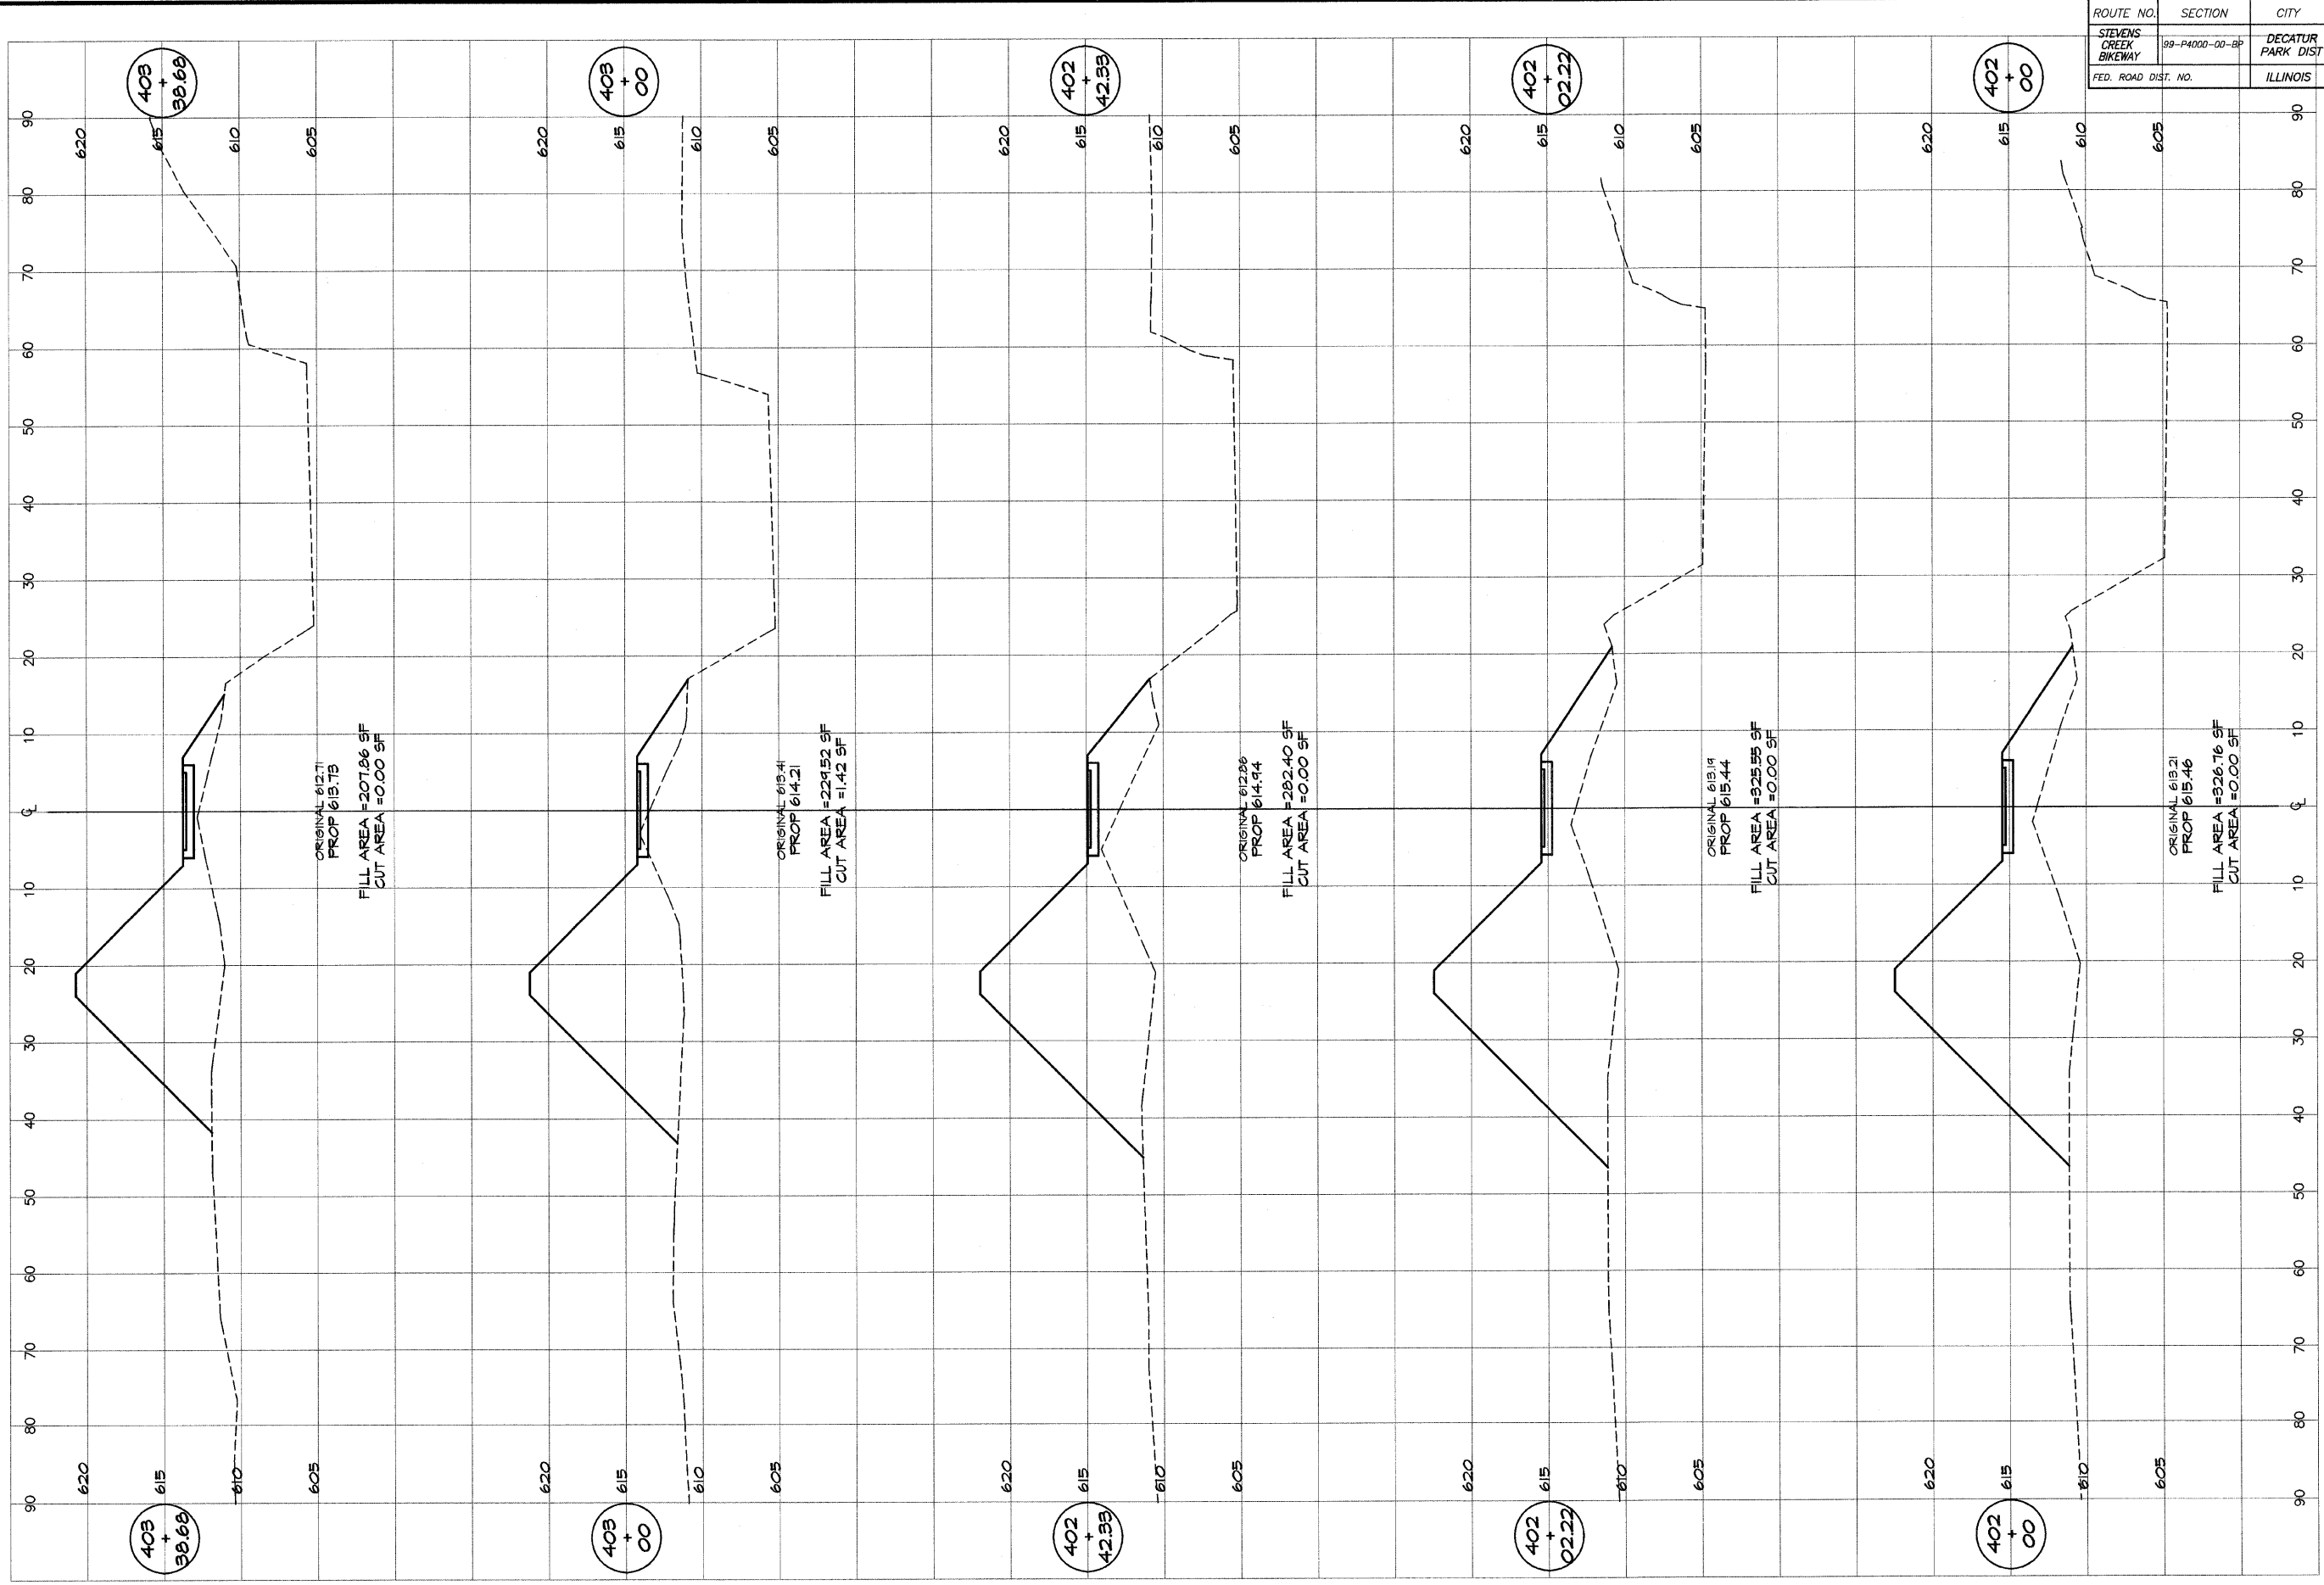

BAINBRIDGE & ASSOCIATES, INC.
GEB
MILANSKI
 Consulting Engineers
 1000 W. TAYLOR ST.
 DECATUR, ILLINOIS 62521-1885
 Phone: 312-401-1885


REVISIONS	NO.	BY	DATE

SCALE: as noted
 DATE: Jan 2004
 JOB NO.: 99049

DESIGNED: MHP
 DRAWN: P millis
 FIELD BOOK: XXXX

DECATUR PARK DISTRICT
STEVENS CREEK BIKEWAY - PHASE I
CROSS SECTIONS
SUMMIT TO GREENDELL


ROUTE NO.	SECTION	CITY	TOTAL SHEETS	SHEET NO.
STEVENS CREEK BIKEWAY	99-P4000-00-BP	DECATUR PARK DIST	145	119
FED. ROAD DIST. NO.	ILLINOIS		PROJECT TE-0007(27)	

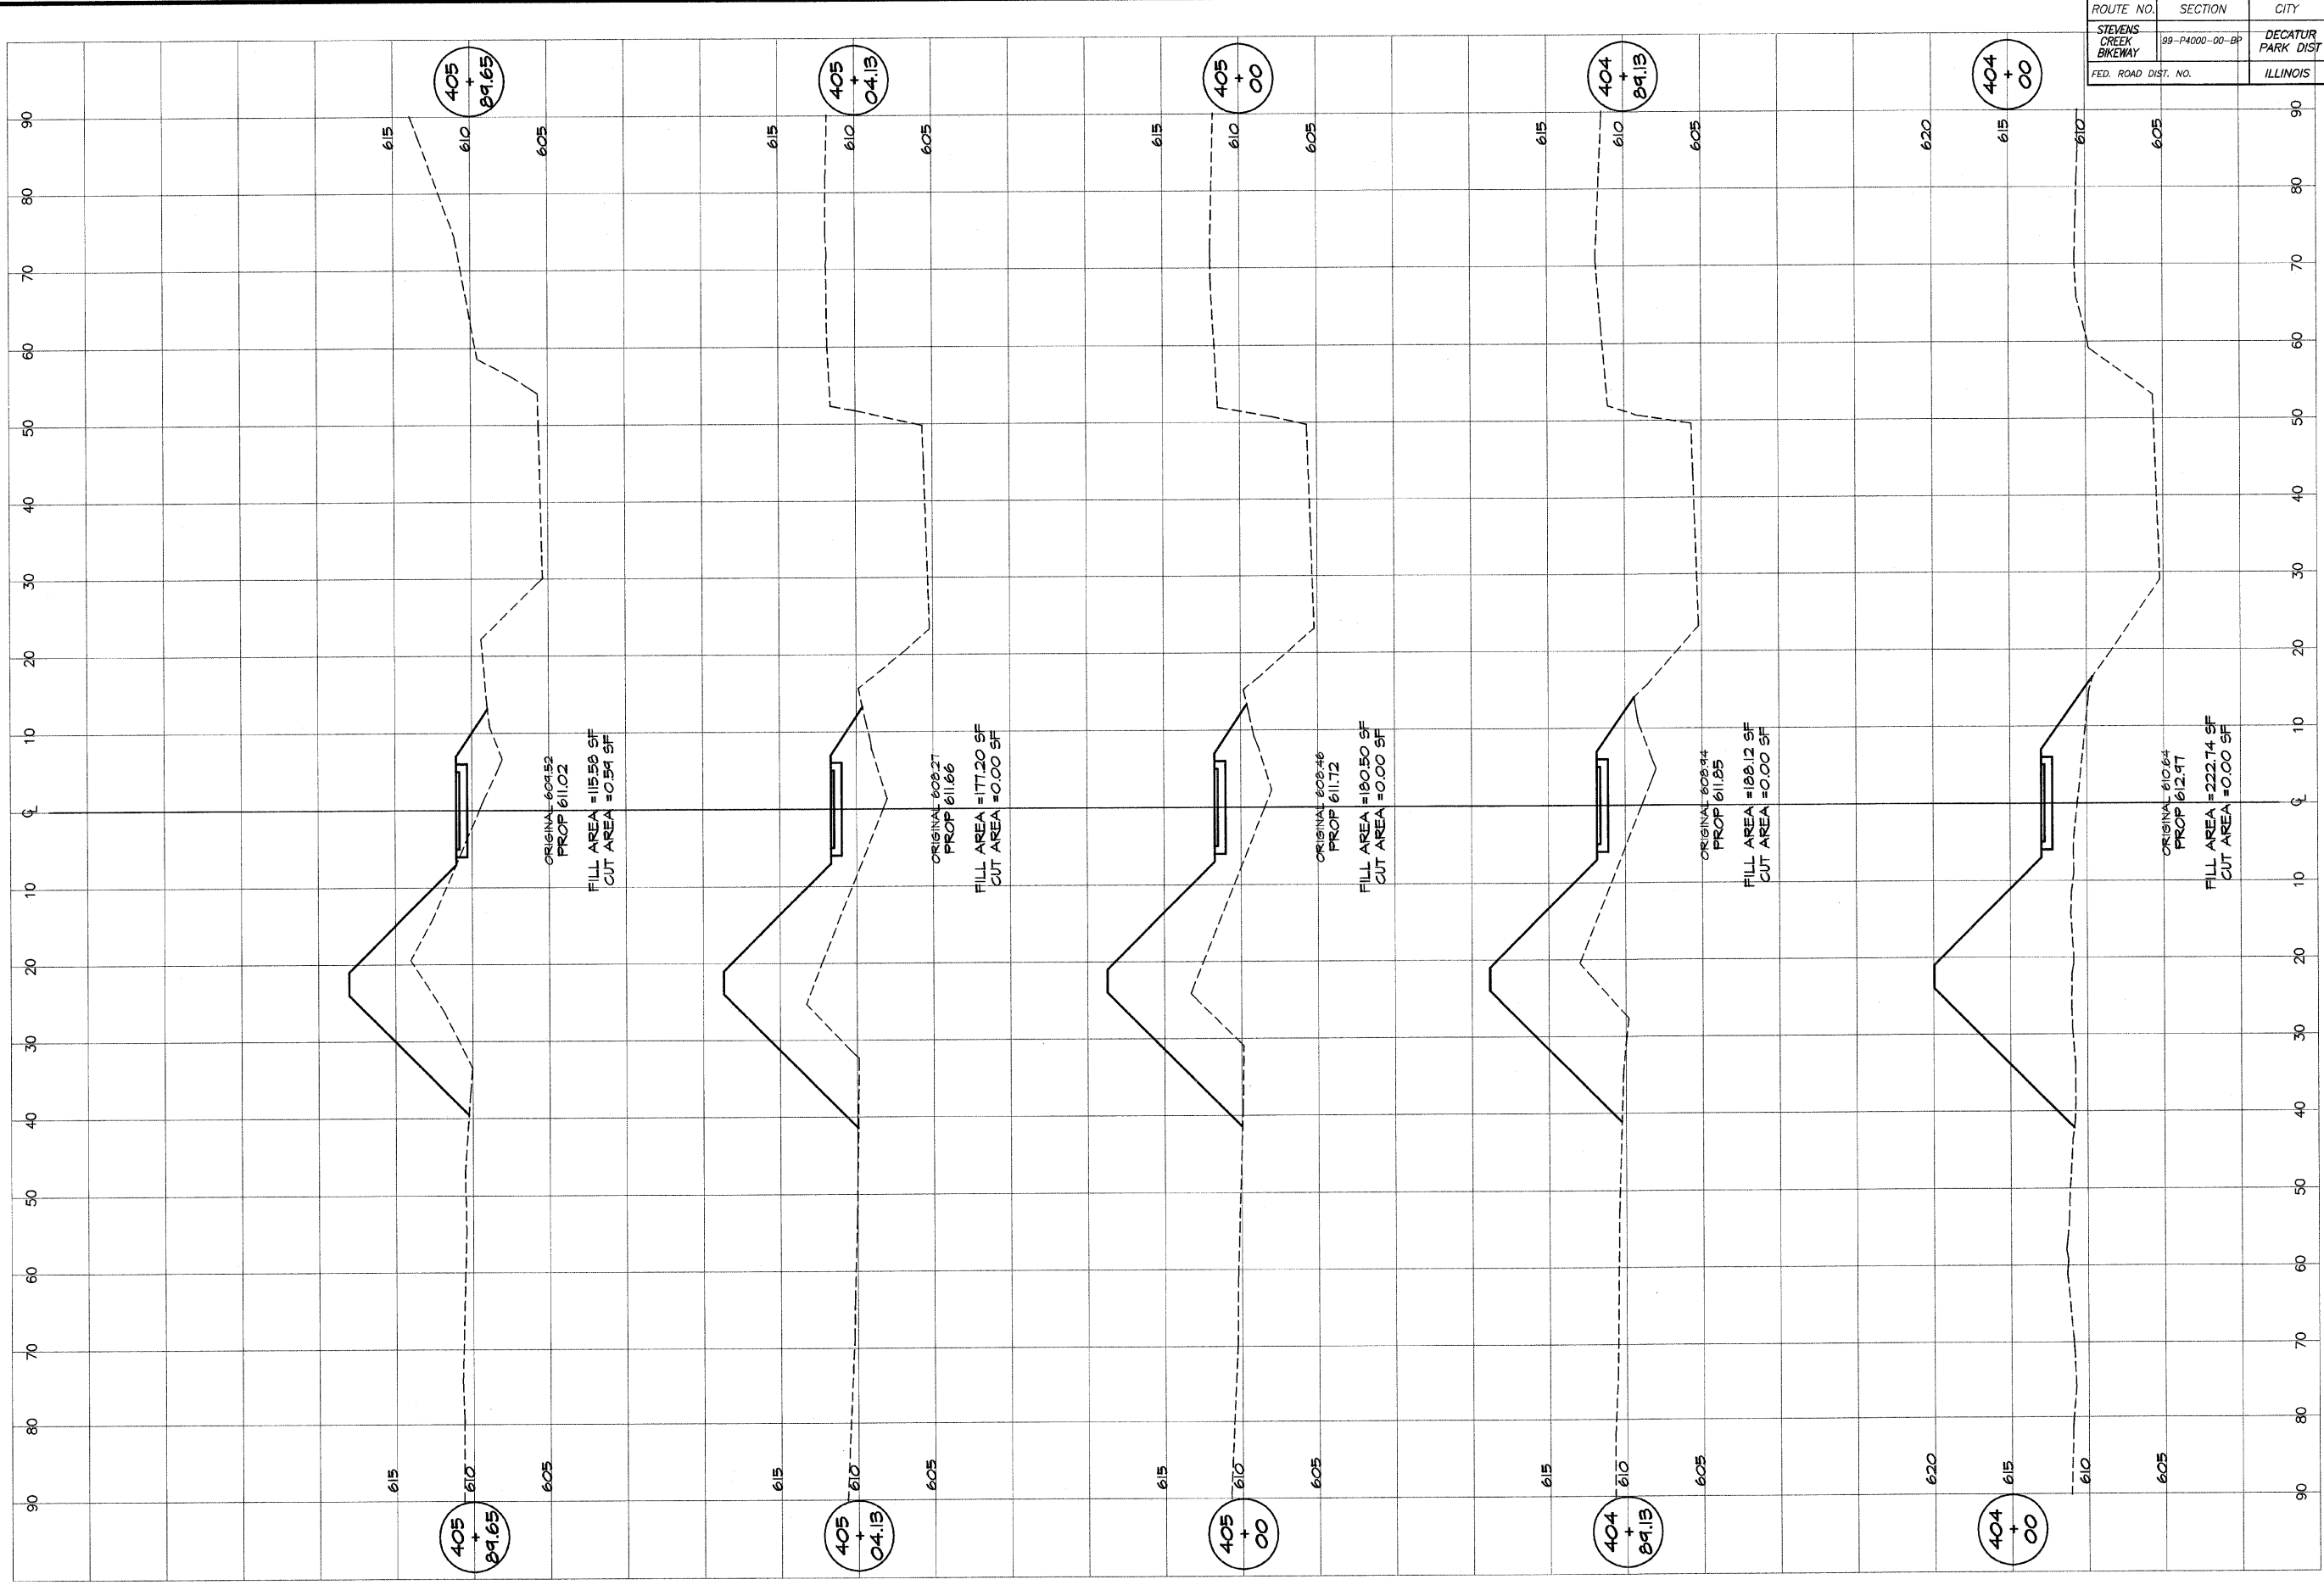

BANKBRIDGE
GEB & ASSOCIATES, INC.
 Consulting Engineers
MILANSKI
 1000 W. TAYLOR ST. SUITE 100
 DECATUR, ILLINOIS 62521
 Phone: 314-397-1250

DESIGNED	SCALE	REVISIONS
MHP	as noted	NO. BY DATE
DRAWN	DATE	
P mills	Jan 2004	
FIELD BOOK	JOB NO.	
XXX	99094	

DECATUR PARK DISTRICT
 STEVENS CREEK BIKEWAY - PHASE I
 CROSS SECTIONS
 SUMMIT TO GREENDELL

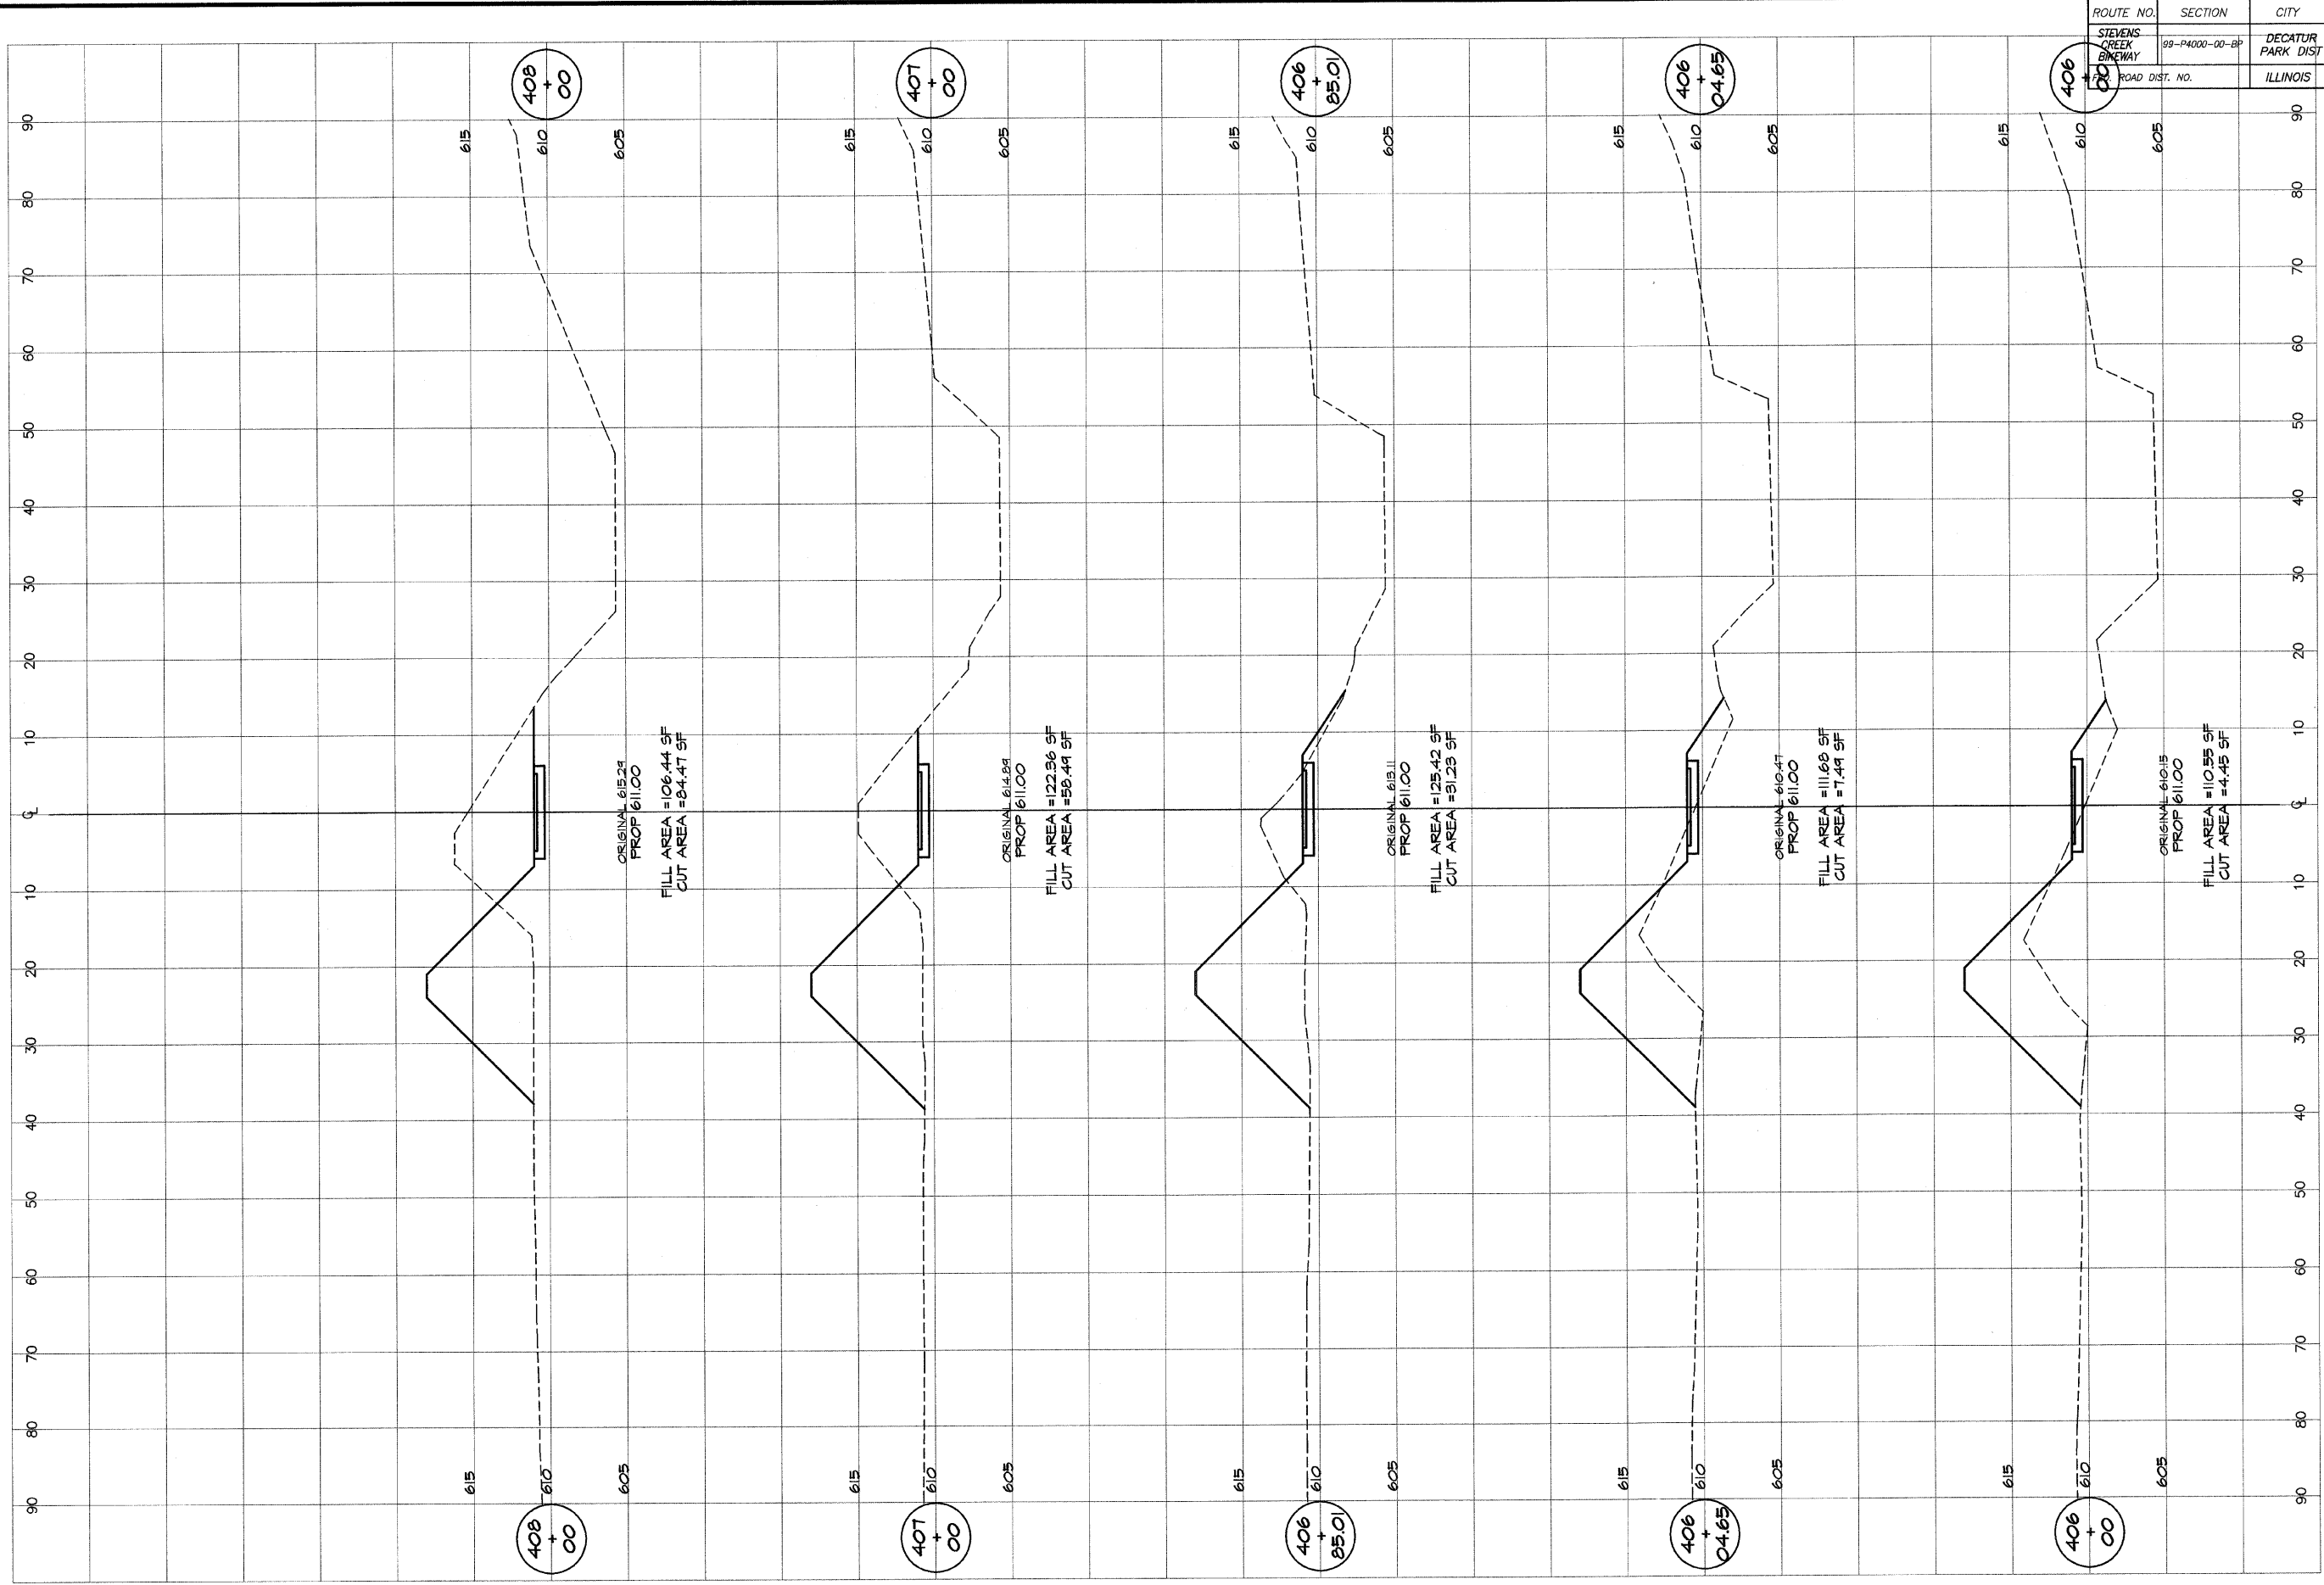



ROUTE NO.	SECTION	CITY	TOTAL SHEETS	SHEET NO.
STEVENS CREEK BIKEWAY	99-P4000-00-BP	DECATUR PARK DIST	145	120
ROAD DIST. NO.		ILLINOIS	PROJECT TE-0007(27)	

BAINBRIDGE & ASSOCIATES, INC.
 Consulting Engineers
 600 MILWAUKEE
 DECATUR, ILLINOIS
 Phone License 184-01285

DESIGNED	SCALE	REVISIONS
MHP	as noted	NO. BY DATE
P Mills	DATE Jan 2004	
FIELD BOOK XXX	JOB NO. 49049	


DECATUR PARK DISTRICT
 STEVENS CREEK BIKEWAY - PHASE I
 CROSS SECTIONS
 SUMMIT TO GREENDELL

ROUTE NO.	SECTION	CITY	TOTAL SHEETS	SHEET NO.
STEVENS CREEK BIKEWAY	99-P4000-00-0P	DECATUR PARK DIST	145	120A
ROAD DIST. NO.	ILLINOIS		PROJECT TE-00D7(27)	

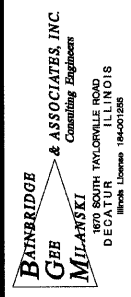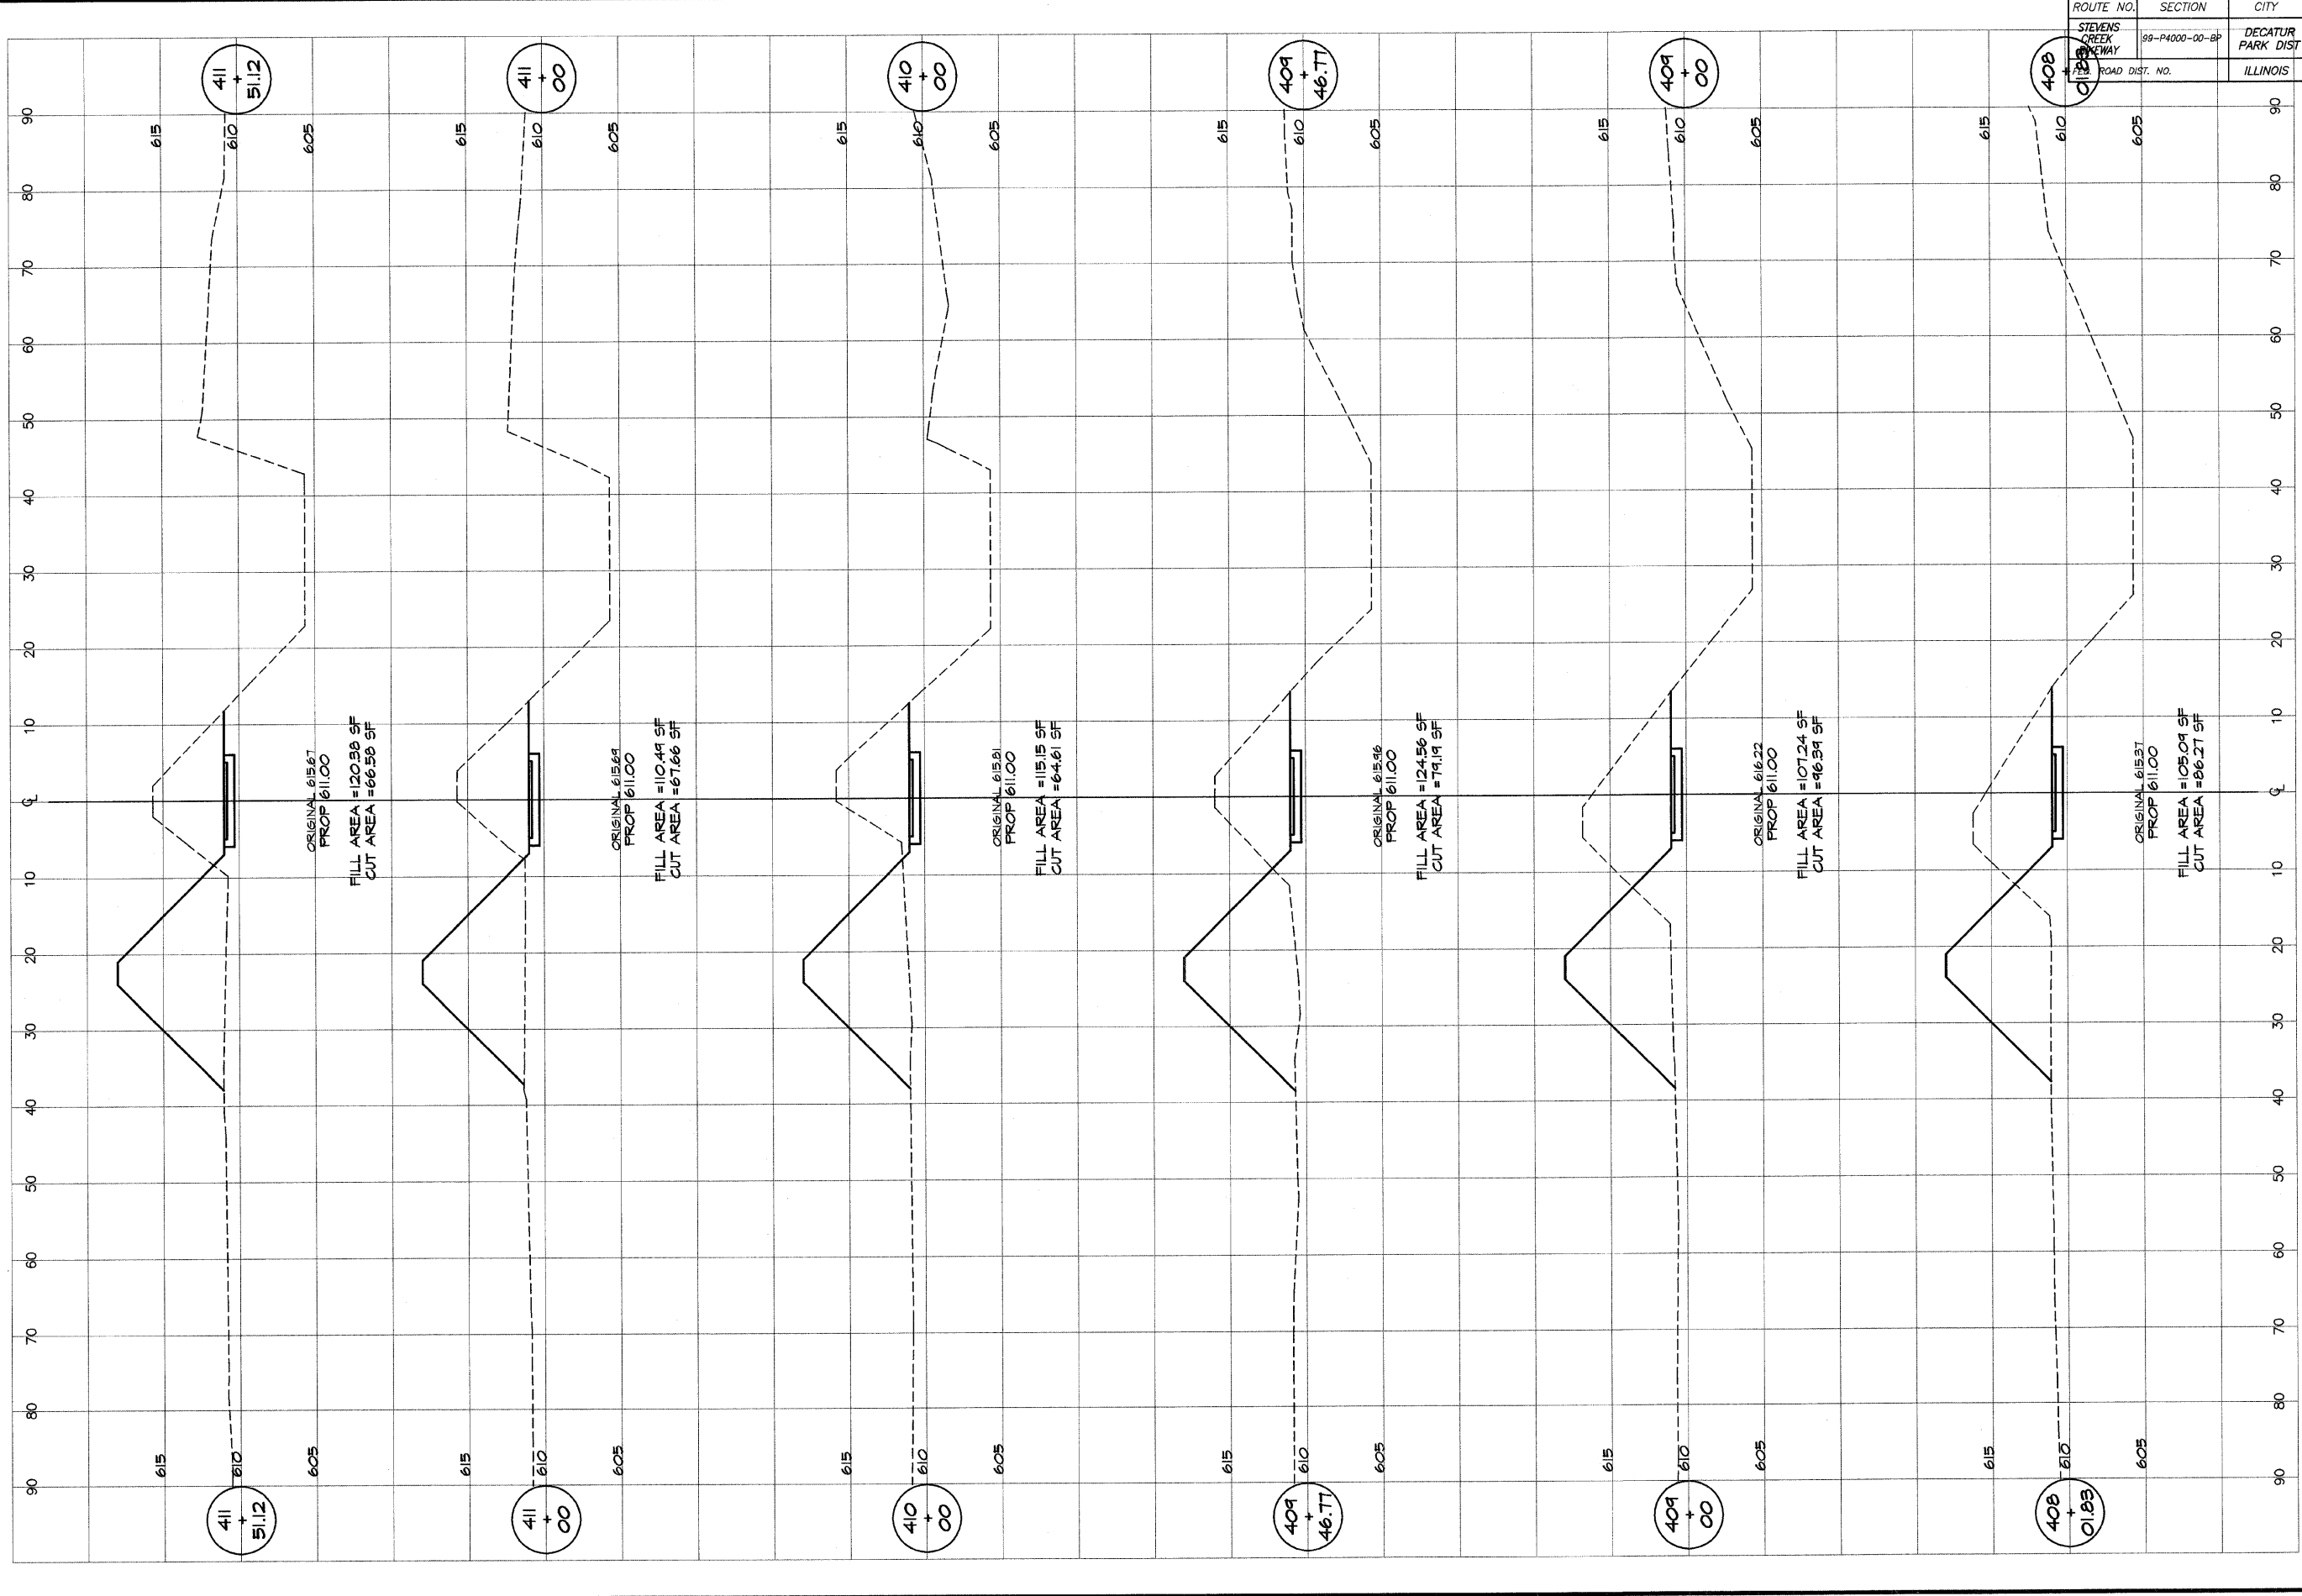

DESIGNED		SCALE		REVISIONS	
N/HP	DATE	as noted	NO.	BY	DATE
P m/s	Jan 2004	as noted			
FIELD BOOK	JOB NO.				
XXX	99094				

DECATUR PARK DISTRICT
STEVENS CREEK BIKEWAY - PHASE I
CROSS SECTIONS
SUMMIT TO GREENDELL

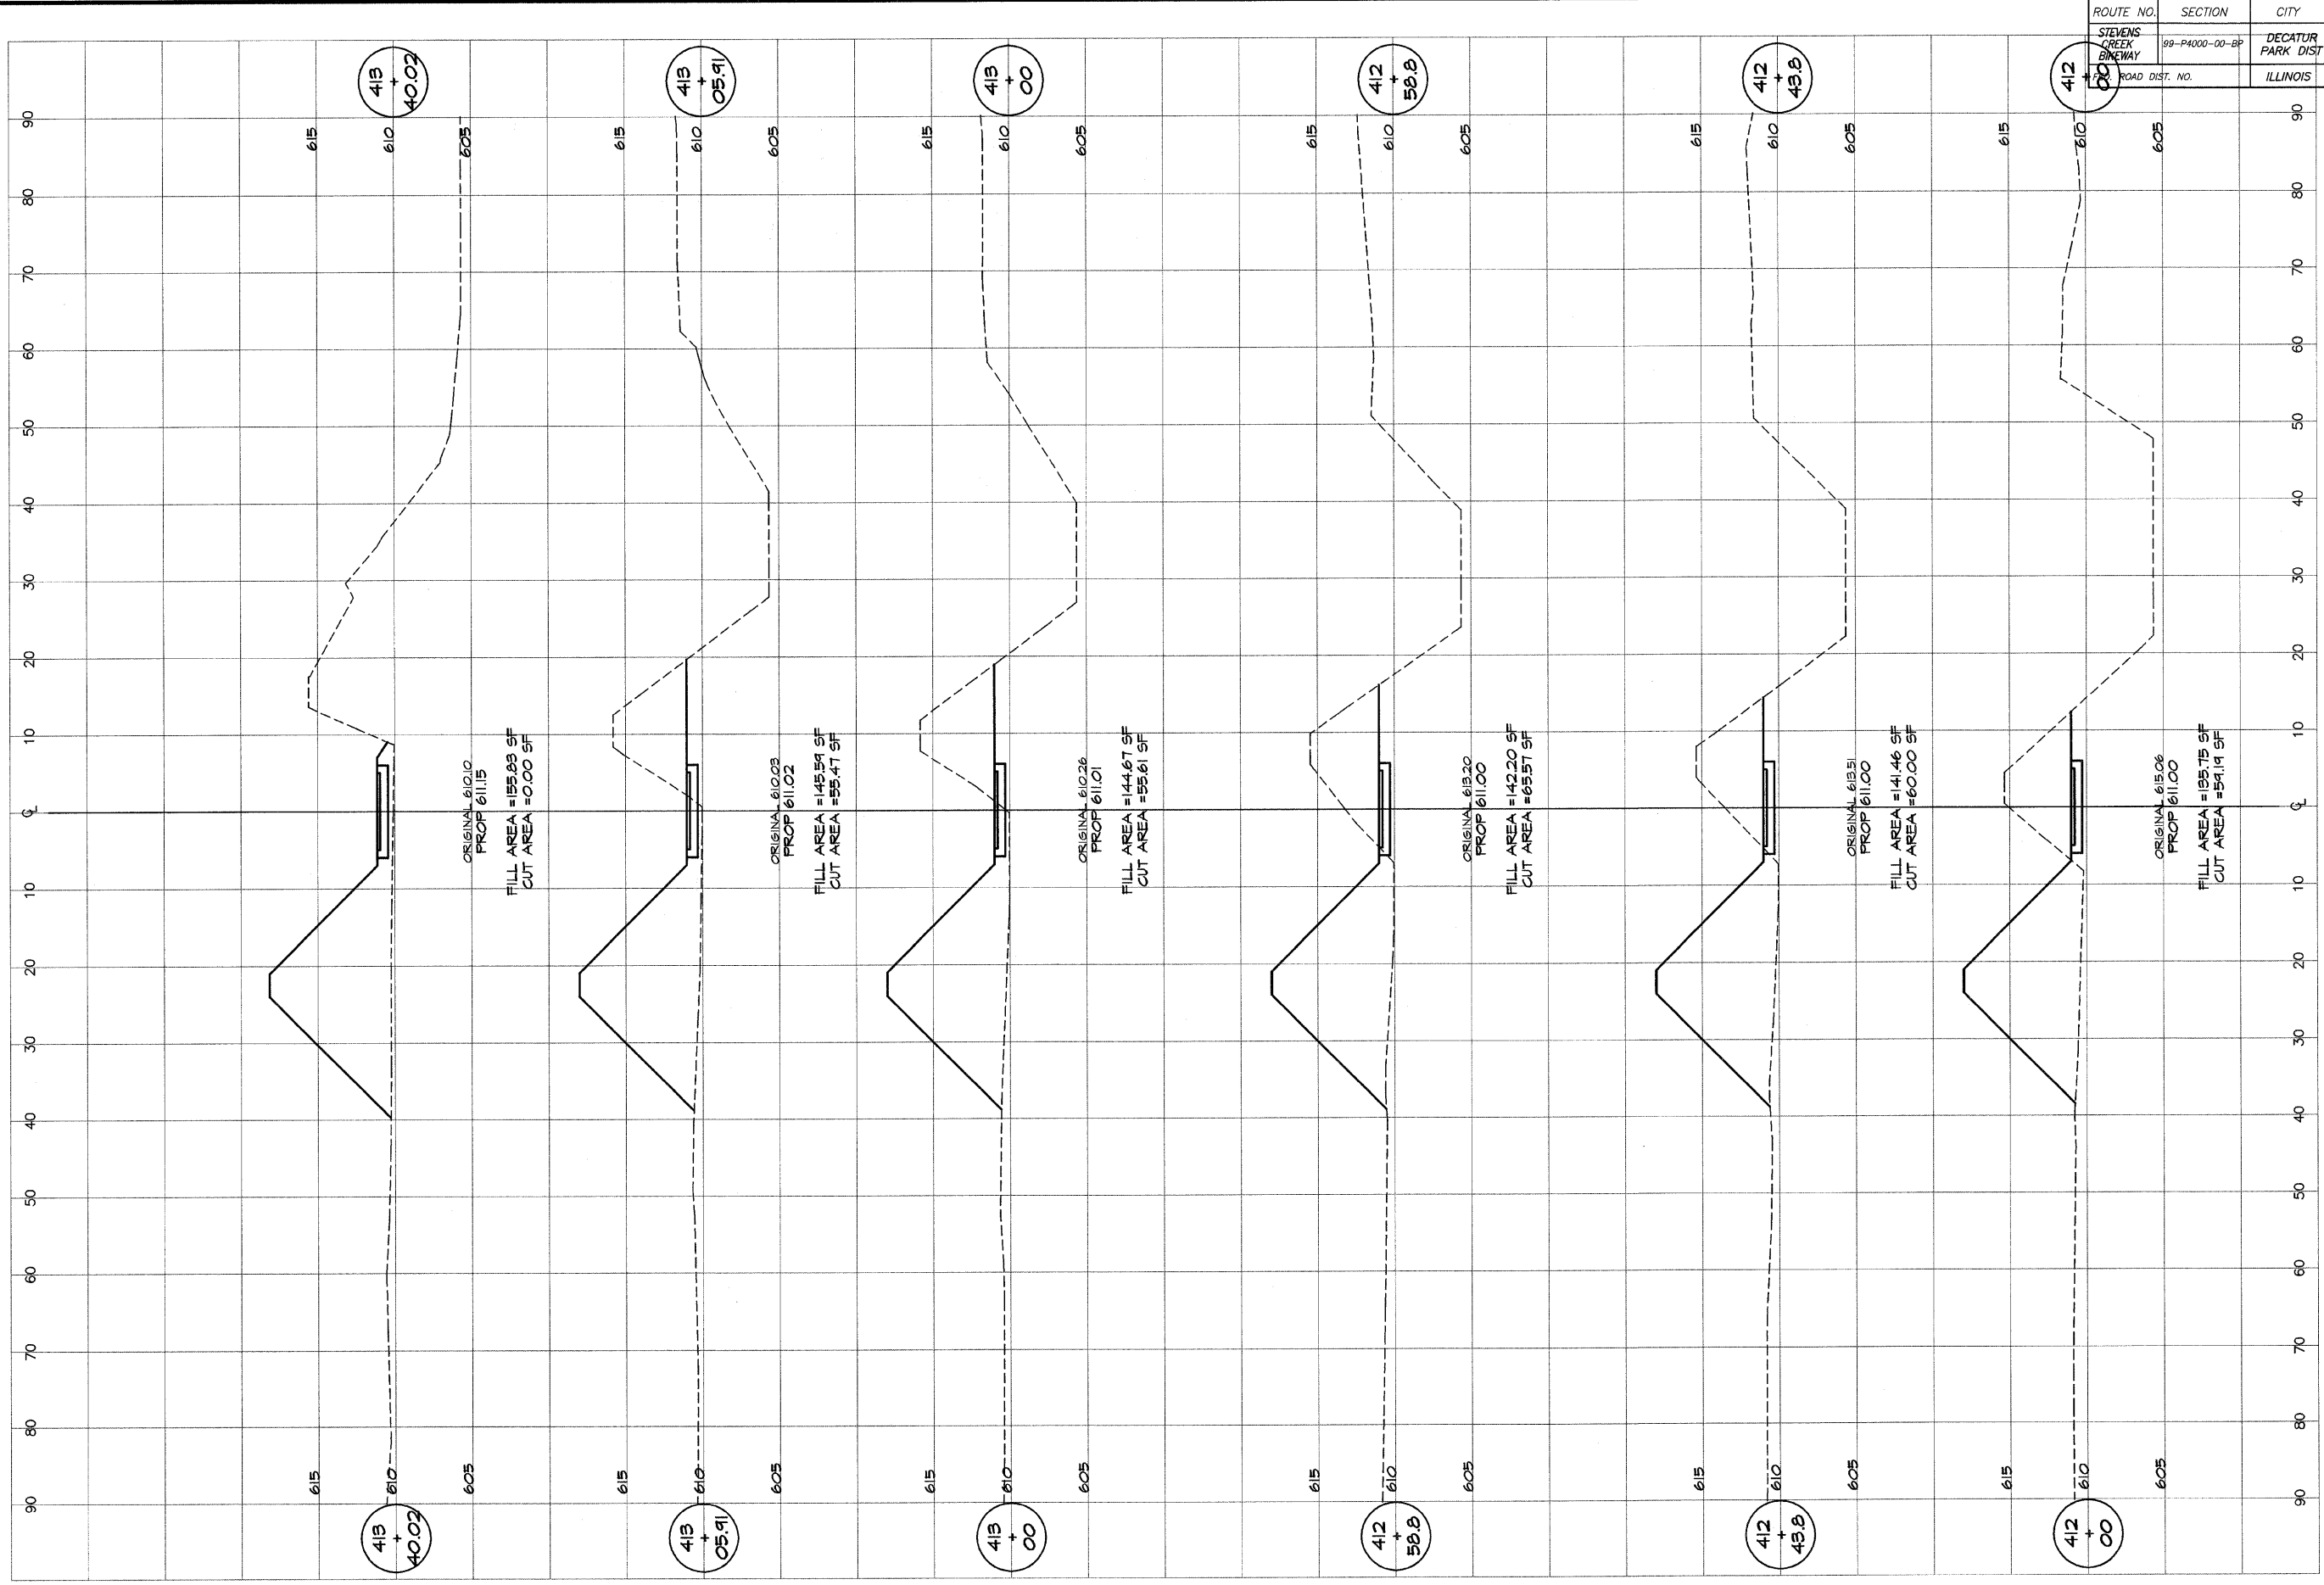



ROUTE NO.	SECTION	CITY	TOTAL SHEETS	SHEET NO.
STEVENS CREEK BIKEWAY	99-P4000-00-0P	DECATUR PARK DIST	145	120B
ROAD DIST. NO.	ILLINOIS	PROJECT	TE-0007(27)	

BATNARDIDOB
GEB
MILANSKI & ASSOCIATES, INC.
 Consulting Engineers
 1000 W. TAYLORVILLE ROAD
 DECATUR, ILLINOIS
 61702-1000

DESIGNED	SCALE	REVISIONS
MHP	as noted	NO. BY DATE
DRAWN	DATE	
P. Mills	Jan 2004	
FIELD BOOK	JOB NO.	
XXX	49299	

DECATUR PARK DISTRICT
STEVENS CREEK BIKEWAY - PHASE I
CROSS SECTIONS
SUMMIT TO GREENDELL

ROUTE NO. STEVENS CREEK BIKEWAY	SECTION 99-P4000-00-BP	CITY DECATUR PARK DIST	TOTAL SHEETS 145	SHEET NO. 121
ROAD DIST. NO.	ILLINOIS	PROJECT	TE-0007(27)	

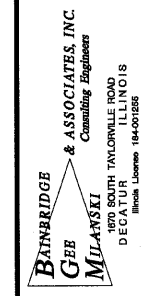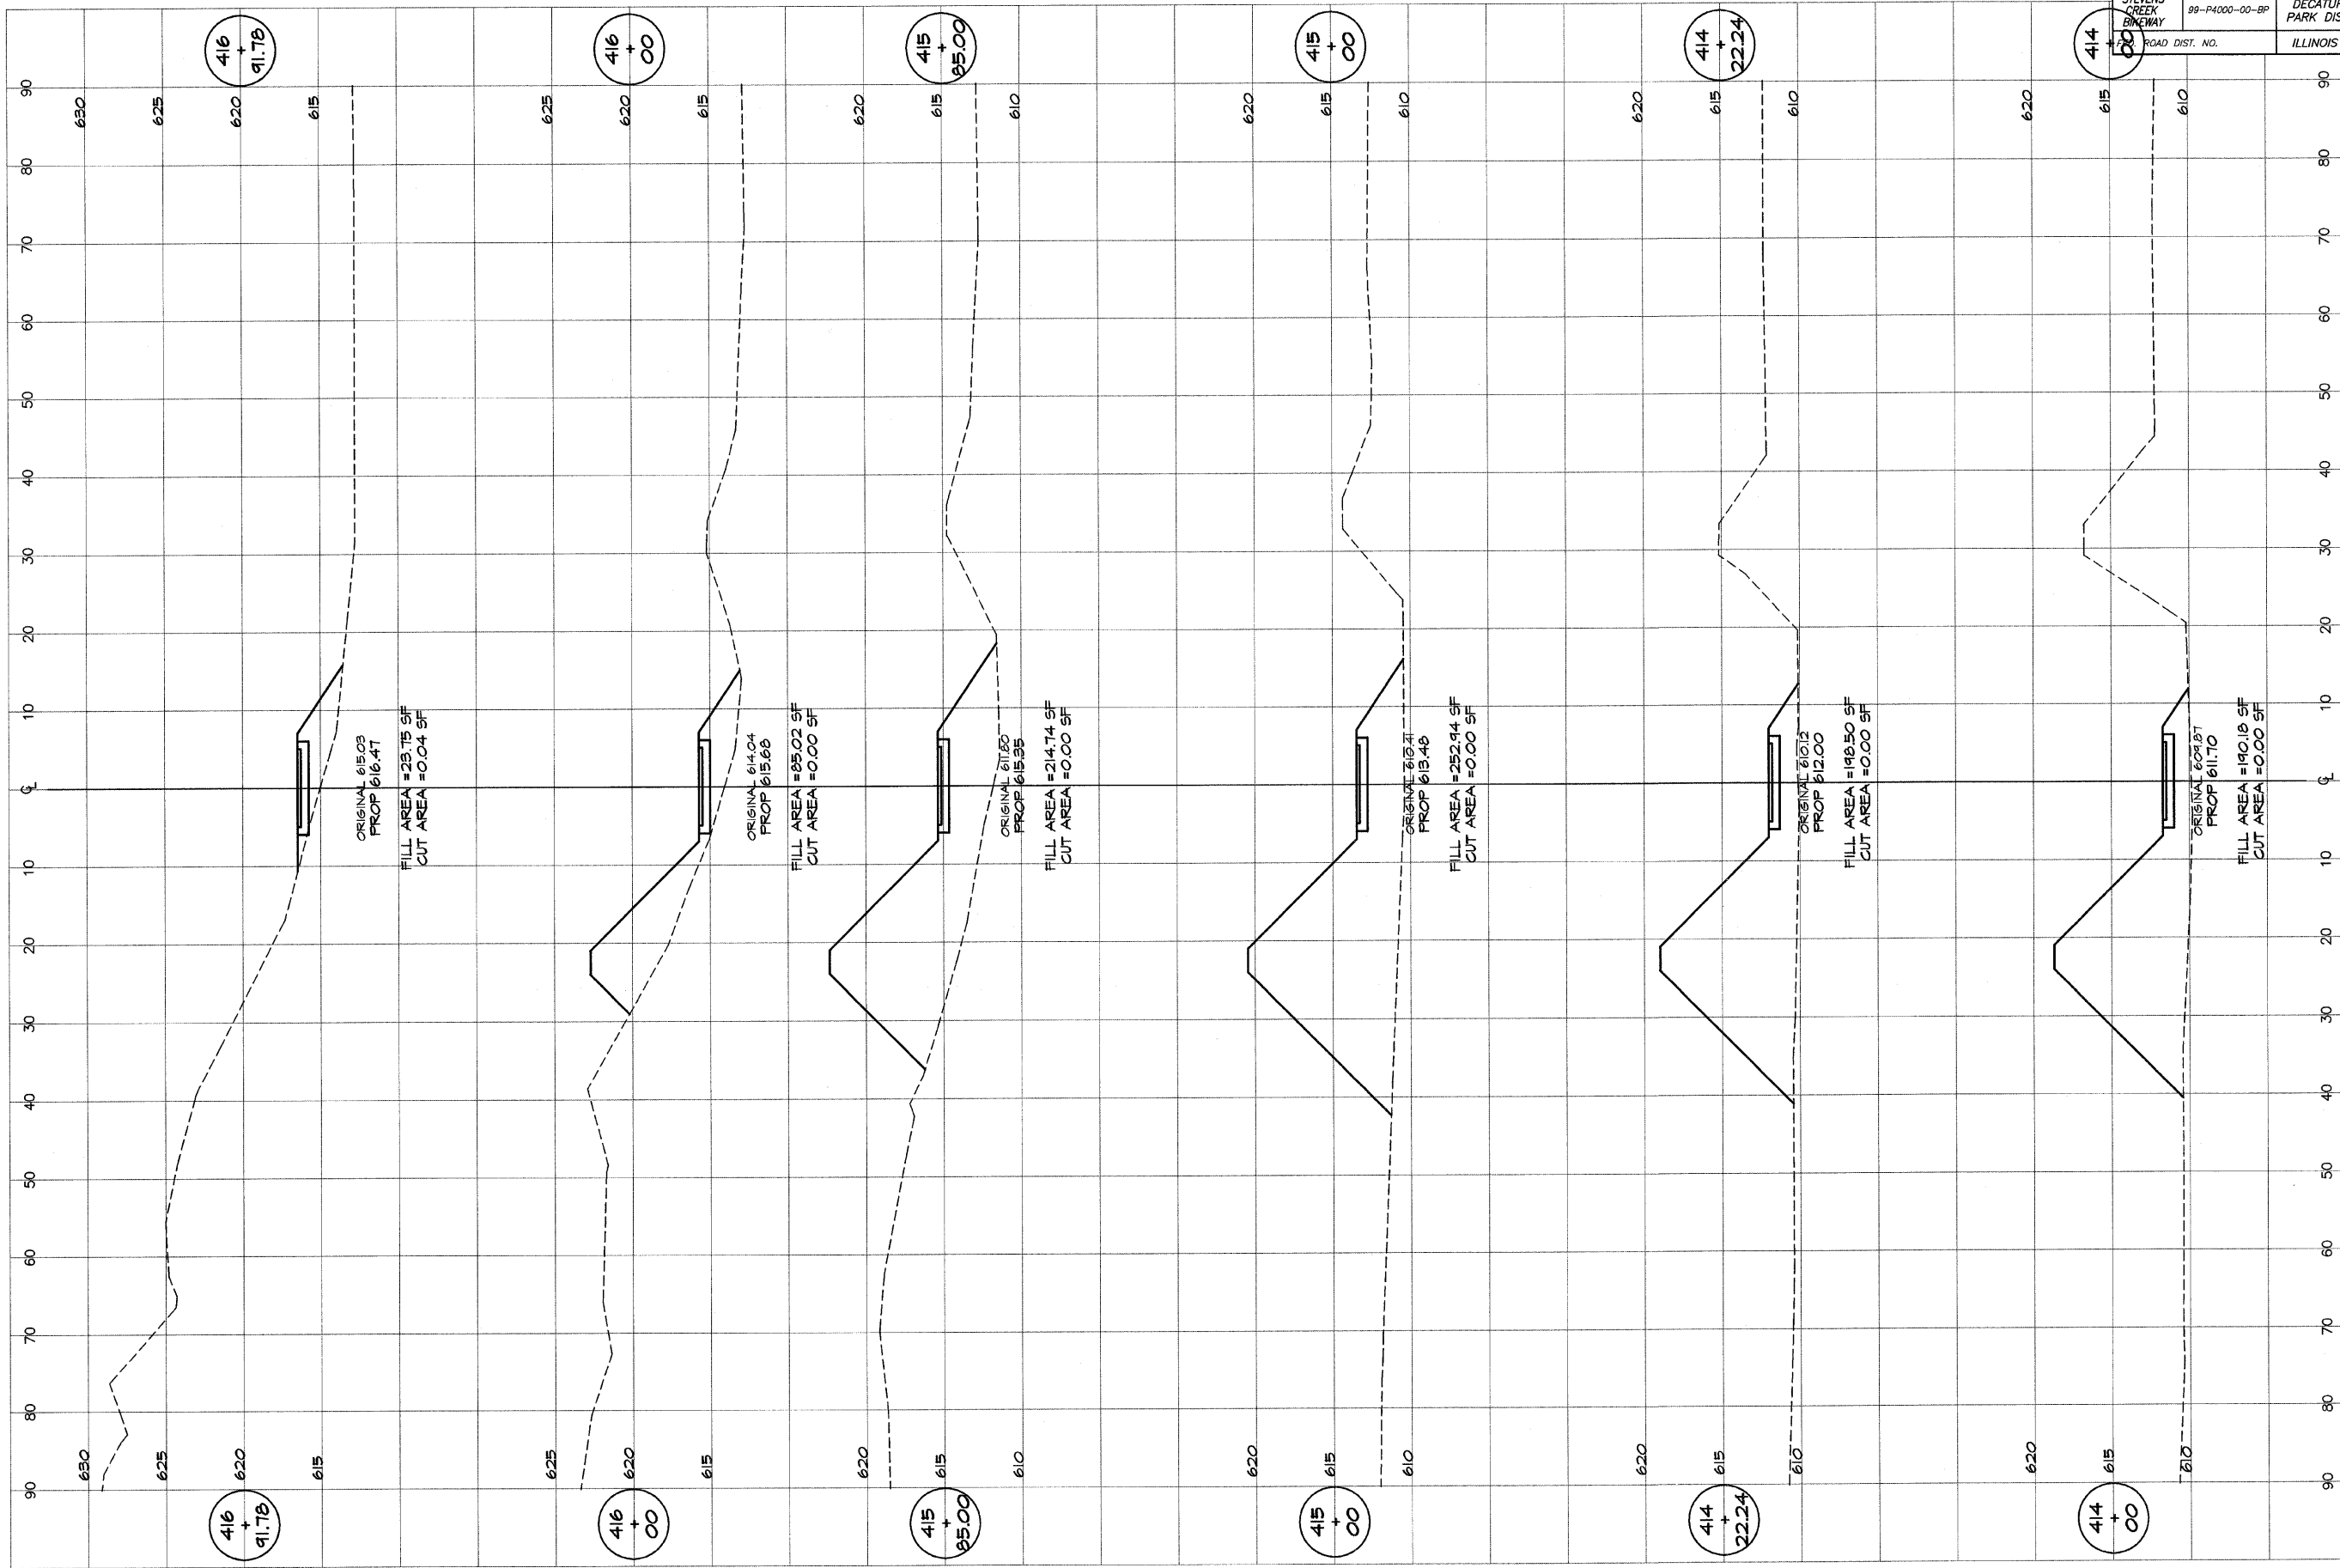



DESIGNED		SCALE	
MHP	as noted	as noted	
DATE	Jan 2004	DATE	Jan 2004
FIELD BOOK	XXXX	JOB NO.	490494

DECATUR PARK DISTRICT
STEVENS CREEK BIKEWAY - PHASE I
CROSS SECTIONS
SUMMIT TO GREENDELL

SHEET NO. 123 OF 145

NO.	BY	DATE

ROUTE NO. STEVENS CREEK BIKEWAY	SECTION 99-P4000-00-BP	CITY DECATUR PARK DIST	TOTAL SHEETS 145	SHEET NO. 122
ROAD DIST. NO.	ILLINOIS	PROJECT TE-000(27)		

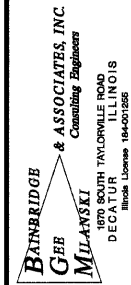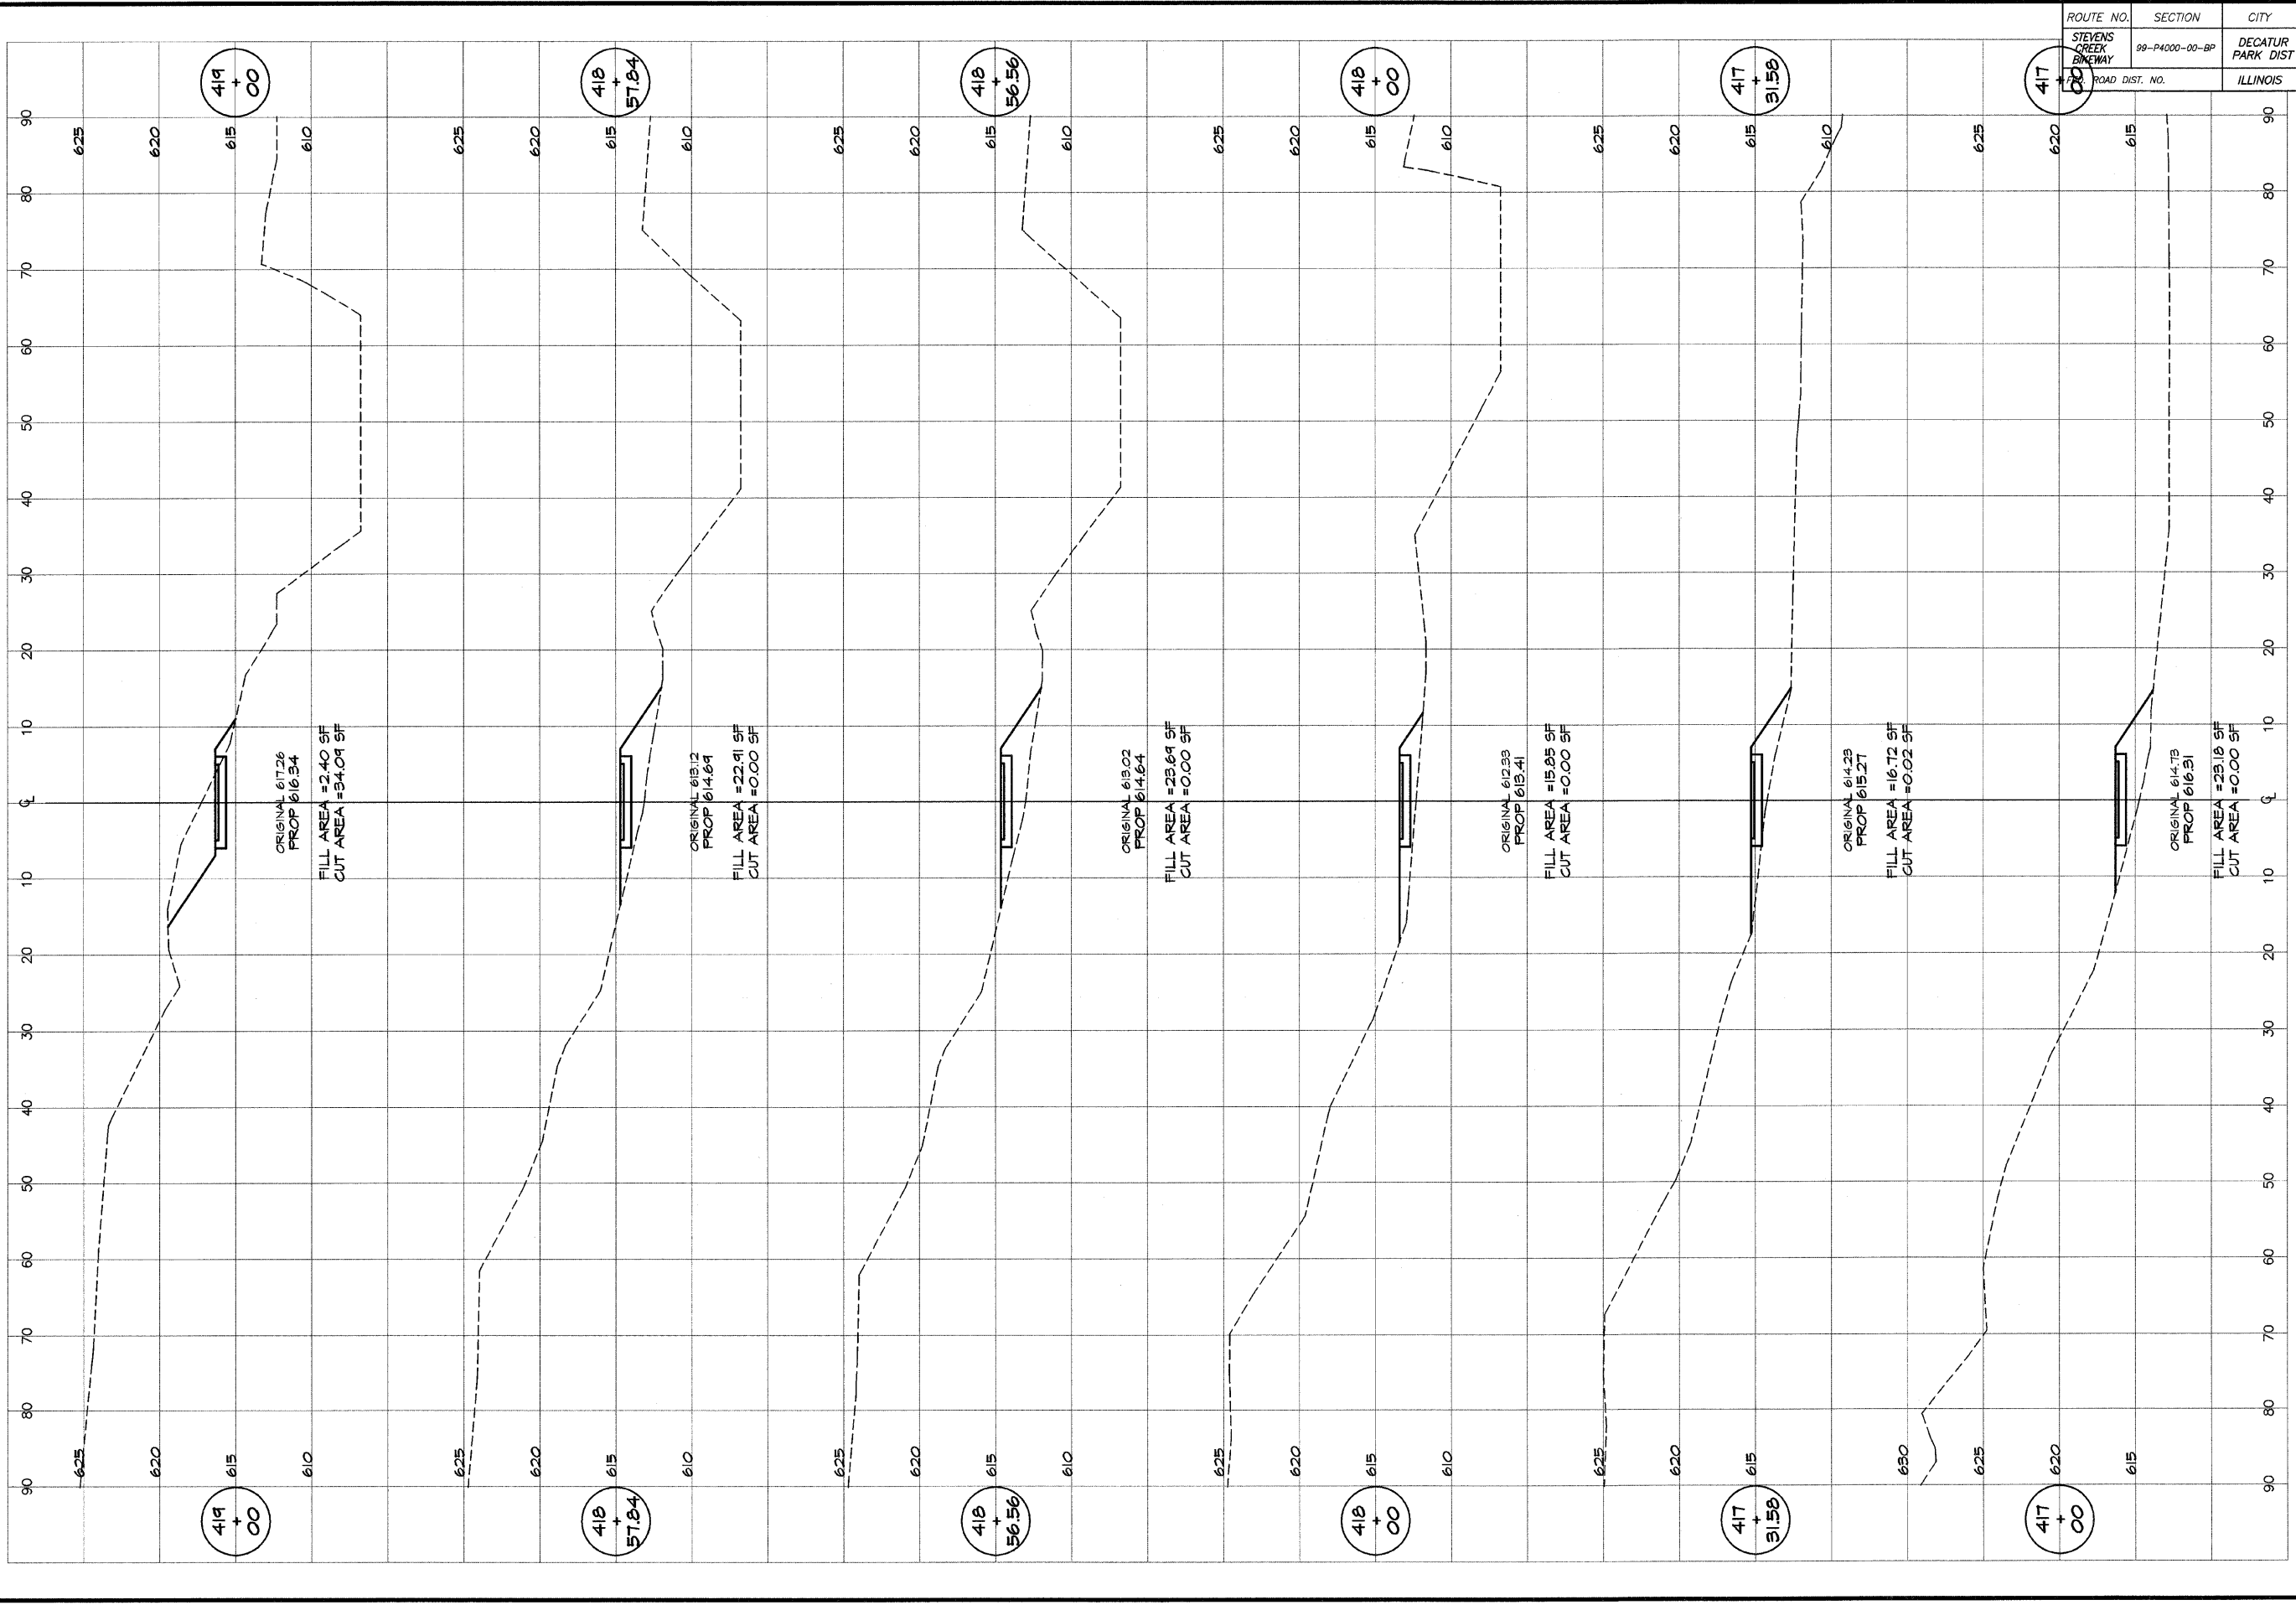


REVISIONS	NO.	BY	DATE

DESIGNED MHP	SCALE as noted
DRAWN P Mills	DATE Jan 2004
FIELD BOOK XXX	JOB NO. 99094

DECATUR PARK DISTRICT
STEVENS CREEK BIKEWAY - PHASE I
CROSS SECTIONS
SUMMIT TO GREENDELL

ROUTE NO. STEVENS CREEK BIKEWAY	SECTION 99-P4000-00-BP	CITY DECATUR PARK DIST	TOTAL SHEETS 145	SHEET NO. 123
ROAD DIST. NO.		ILLINOIS	PROJECT TE-0007(27)	

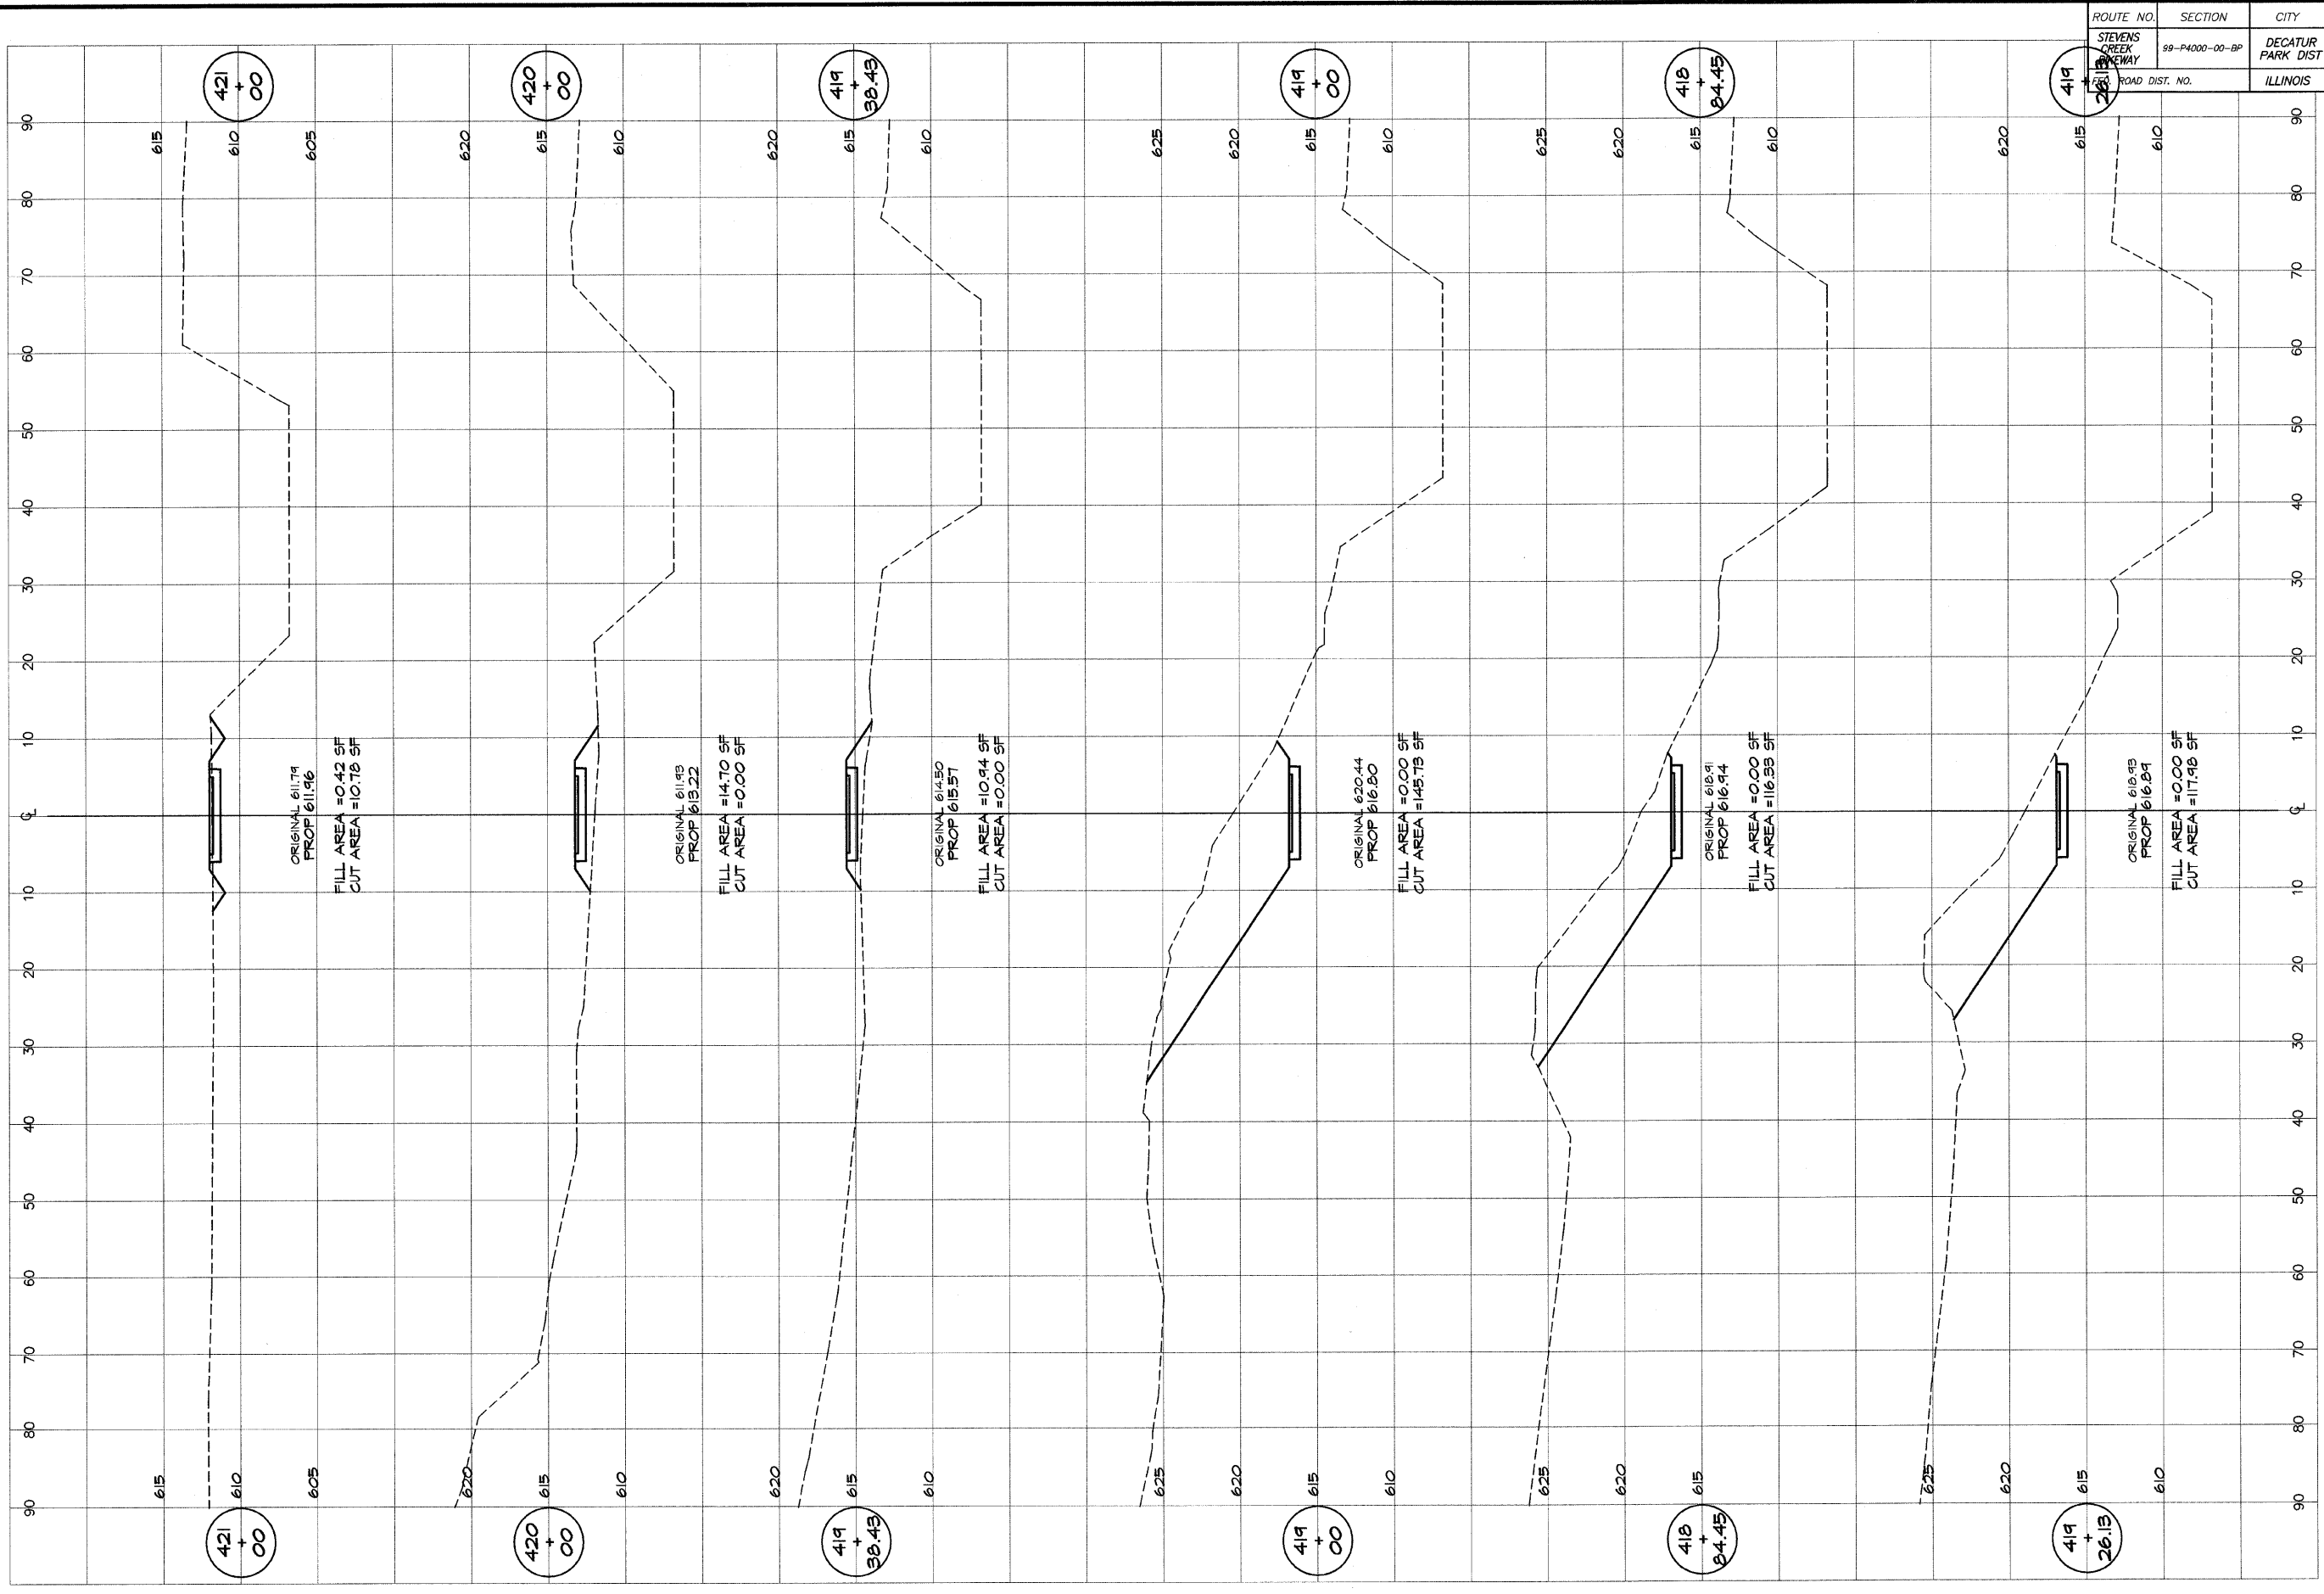


BAINBRIDGE & ASSOCIATES, INC.
G&E
MILANSKI
 Consulting Engineers
 1100 S. ILLINOIS
 DECATUR, ILLINOIS 62521
 Illinois License 184-001286

REVISIONS		SCALE	DESIGNED
NO.	BY	DATE	DATE
		as noted	
		Jan 2004	
		p.mills	
		FIELD BOOK	
		JOB NO.	
		940847	
		XXX	

DECATUR PARK DISTRICT
 STEVENS CREEK BIKEWAY - PHASE I
 CROSS SECTIONS
 SUMMIT TO GREENDELL

ROUTE NO. STEVENS CREEK BIKEWAY	SECTION 99-P4000-00-BP	CITY DECATUR PARK DIST	TOTAL SHEETS 145	SHEET NO. 124
ROAD DIST. NO.		ILLINOIS	PROJECT TE-0007(27)	

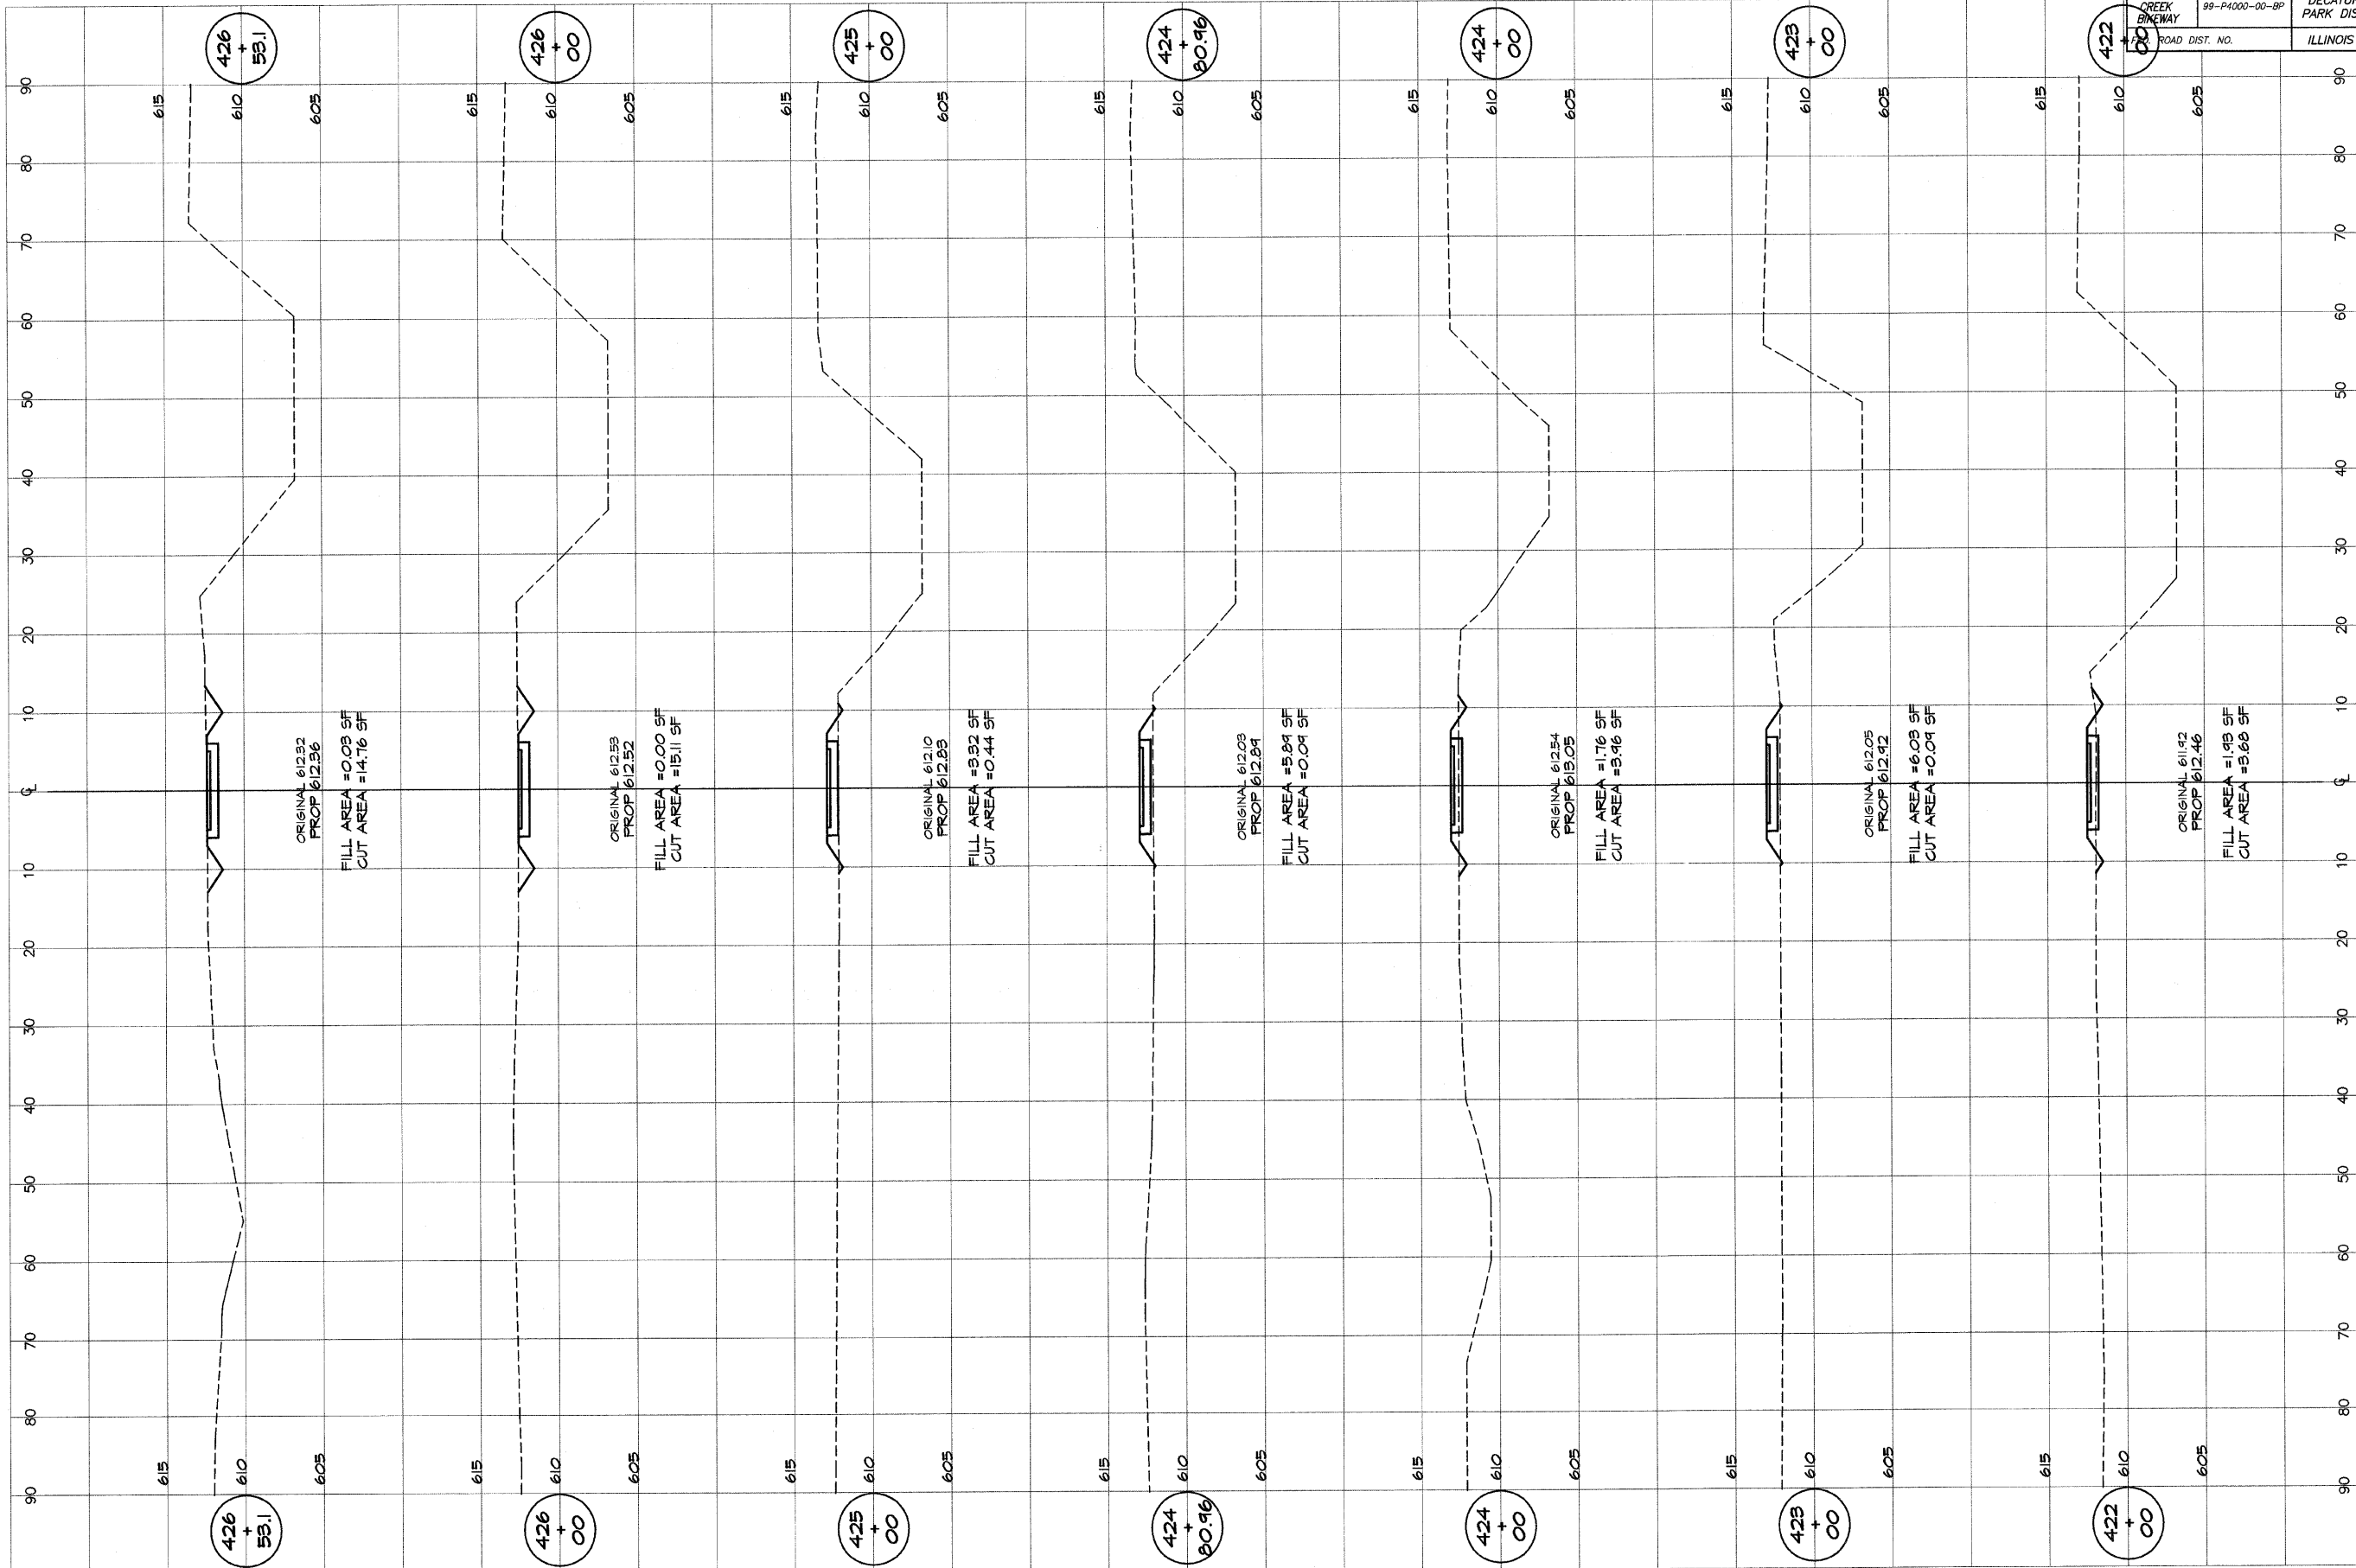


BAINBRIDGE & ASSOCIATES, INC.
GEB
MULANSKI
 Consulting Engineers
 1100 W. TAYLOR ROAD
 DECATUR, ILLINOIS 62521
 Phone: 314-371-1558

DESIGNED		SCALE		REVISIONS	
MHP	DATE	as noted	NO.	BY	DATE
P/mlls	Jan 2004	as noted			
XXX	9/10/99				

DECATUR PARK DISTRICT
 STEVENS CREEK BIKEWAY - PHASE I
 CROSS SECTIONS
 SUMMIT TO GREENDELL

ROUTE NO.	SECTION	CITY	TOTAL SHEETS	SHEET NO.
STEVENS CREEK BIKEWAY	99-P4000-00-BP	DECATUR PARK DIST	145	125
ROAD DIST. NO.	ILLINOIS	PROJECT	TE-0007(27)	

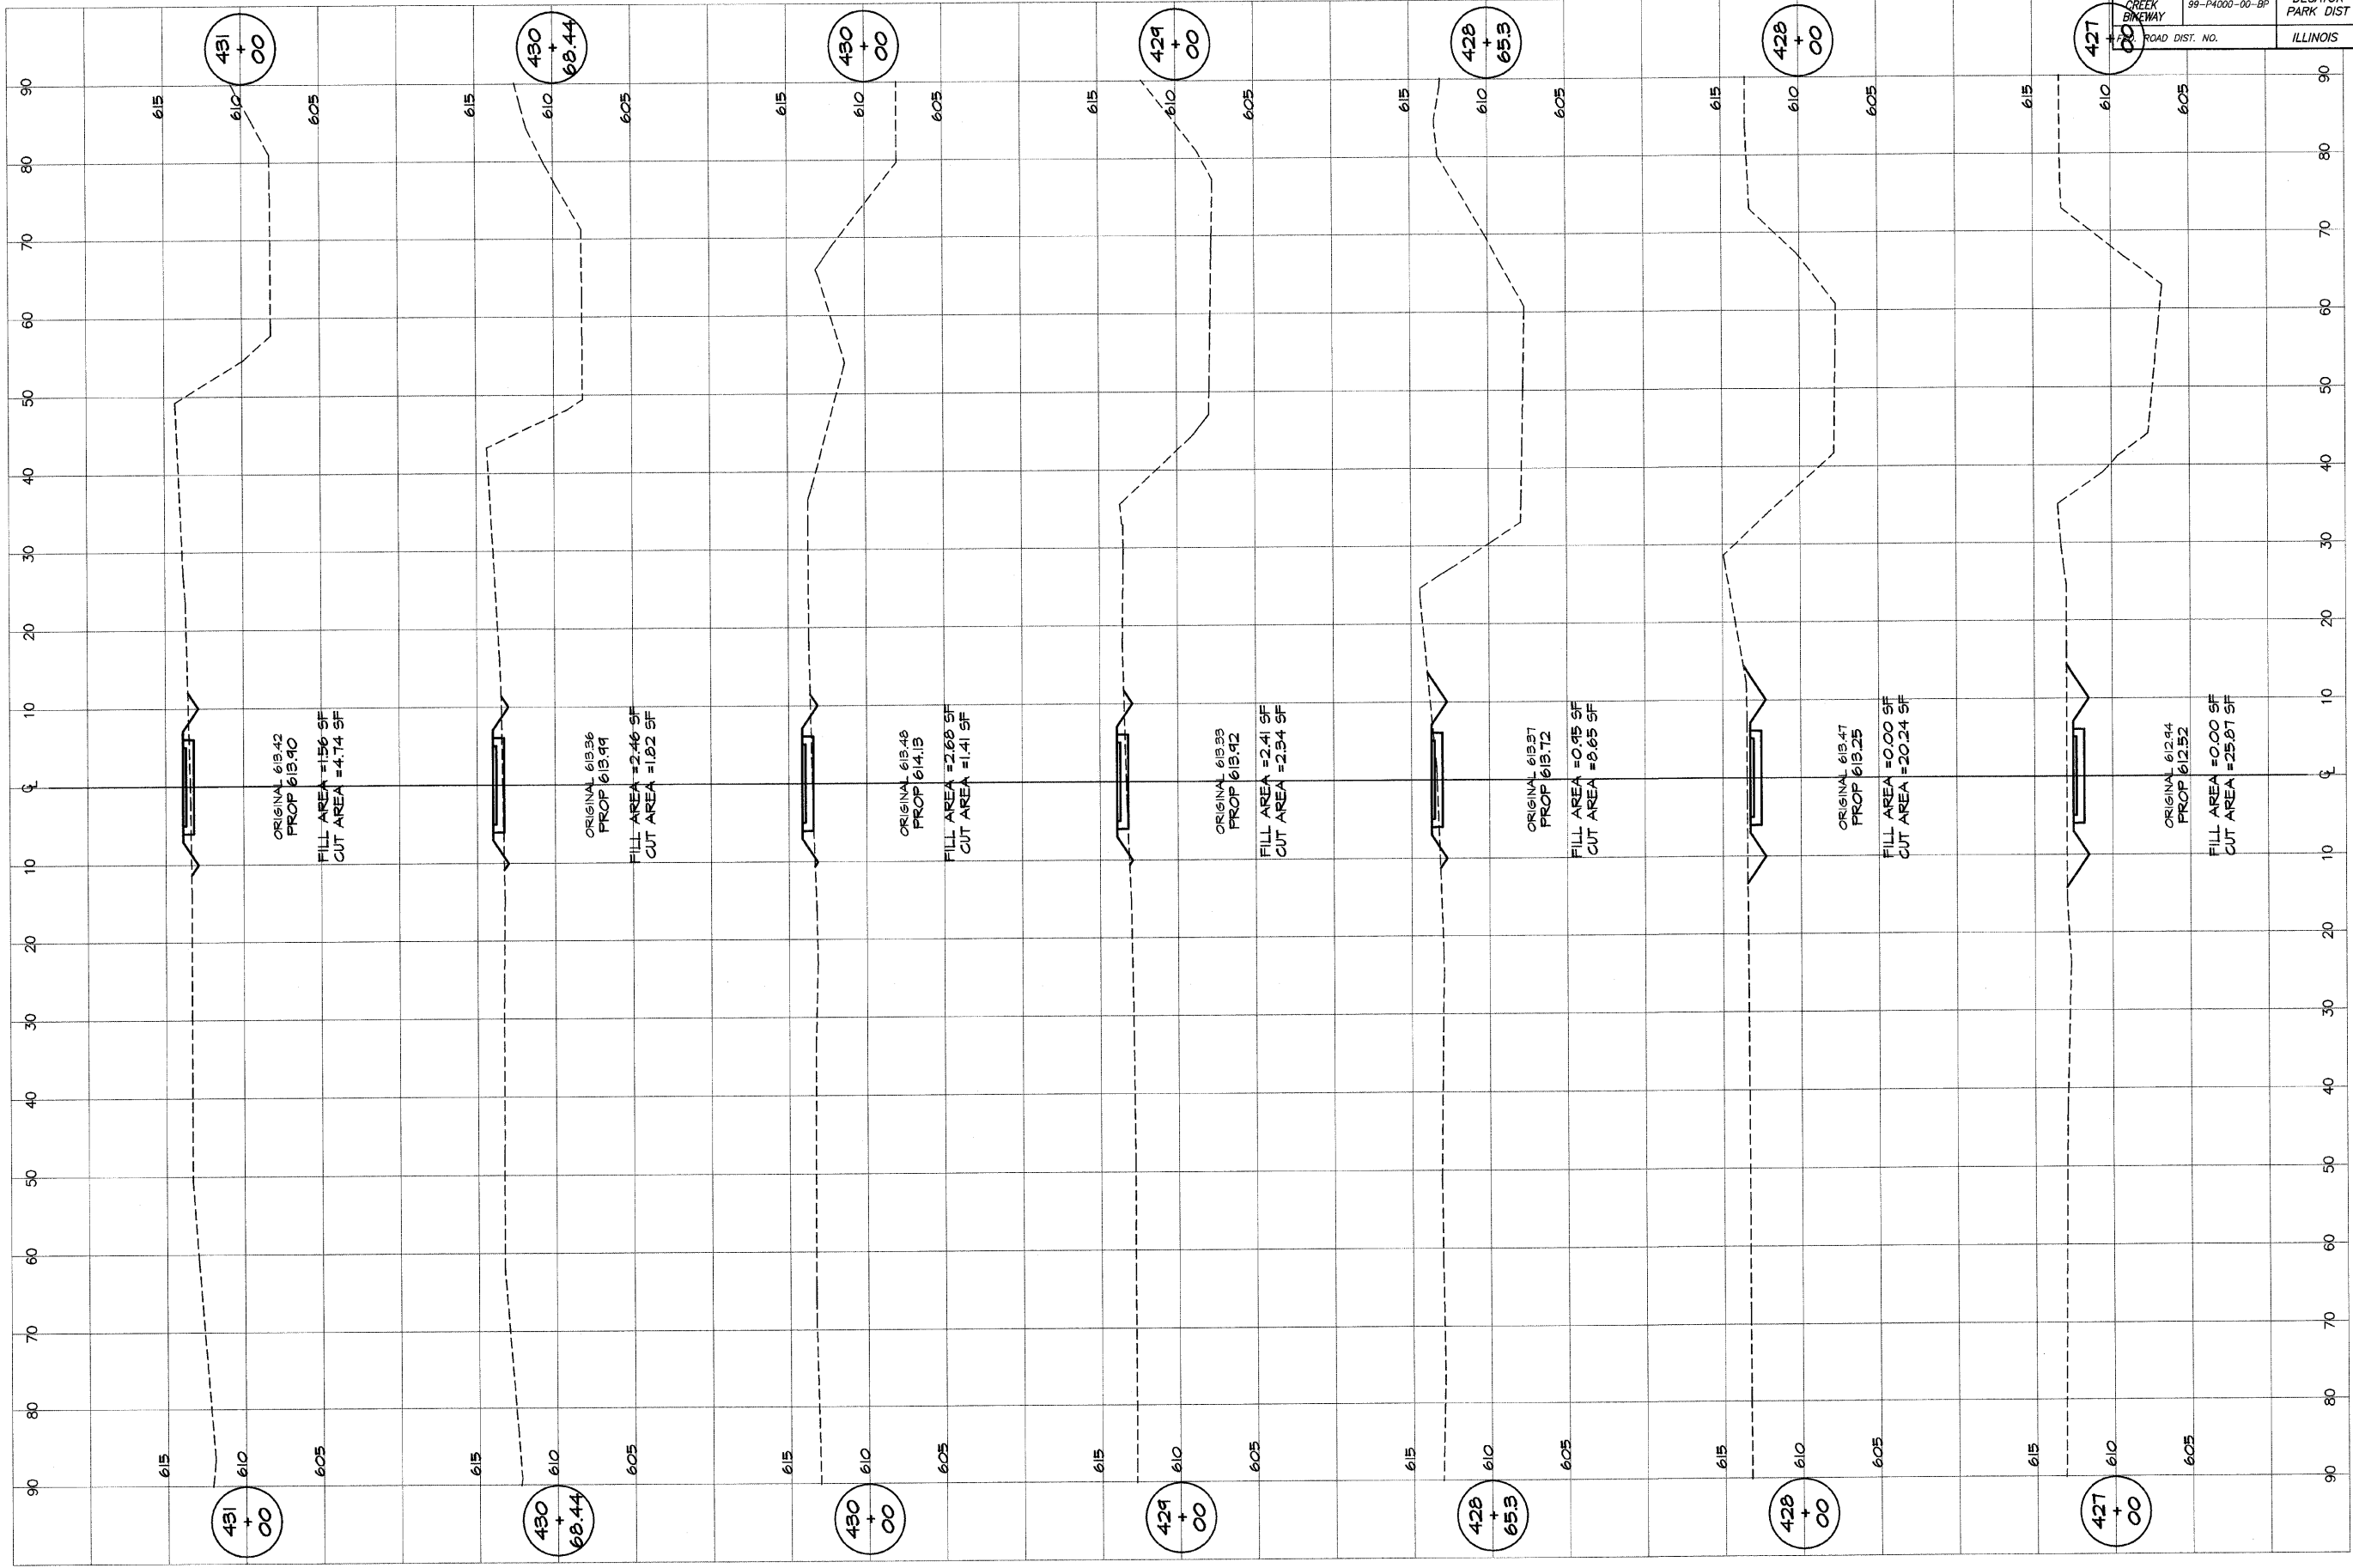

BAINBRIDGE
GEE
MILANSKI
 & ASSOCIATES, INC.
 Consulting Engineers
 1100 N. TAYLOR ROAD
 DECATUR, ILLINOIS
 Since License 18400282


REVISIONS	NO.	BY	DATE

DESIGNED	SCALE	DATE	JOB NO.
MHP	as noted	Jan 2004	99C09

FIELD BOOK	XXX
P m/l/s	

DECATUR PARK DISTRICT
 STEVENS CREEK BIKEWAY - PHASE I
 CROSS SECTIONS
 SUMMIT TO GREENDELL

ROUTE NO. STEVENS CREEK BIKEWAY FED. ROAD DIST.	SECTION SS-P4000-00-BP	CITY DECATUR PARK DIST ILLINOIS	TOTAL SHEETS 145	SHEET NO. 126
PROJECT TE-0007(27)				

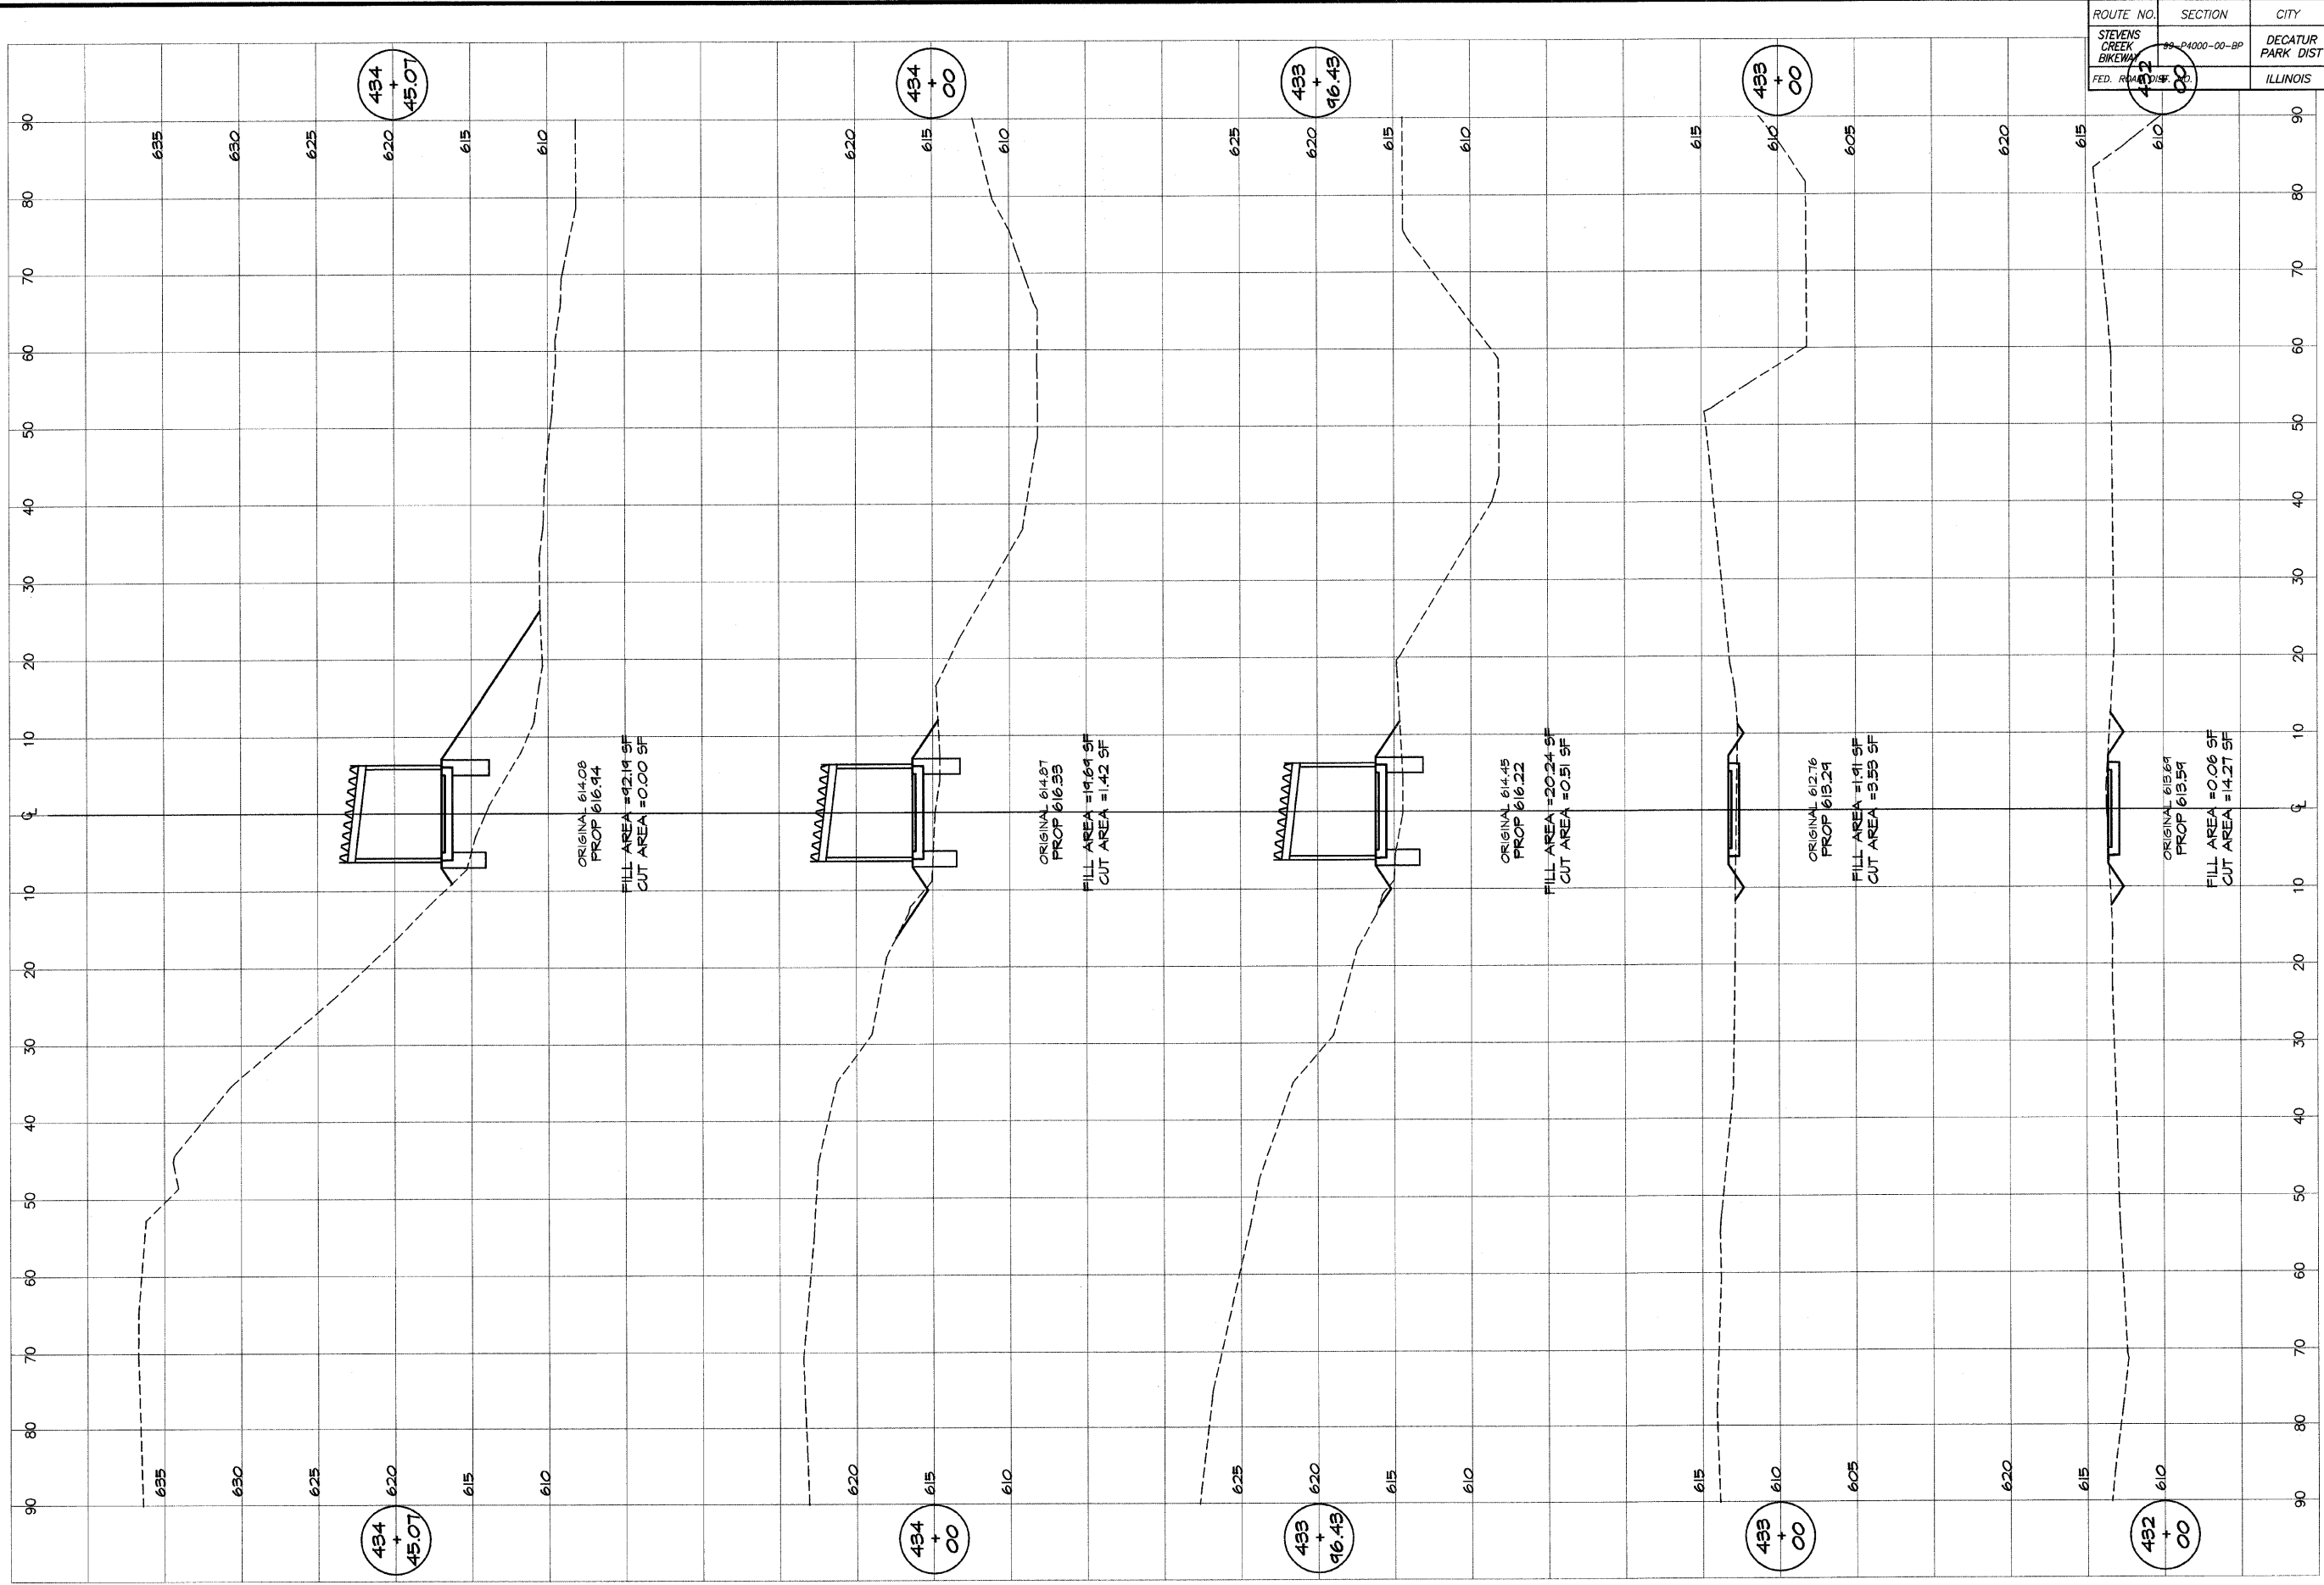


BAINBRIDGE & ASSOCIATES, INC.
GEB MILANSKI
 Consulting Engineers
 600 FOUR THUNDERBOLT ROAD
 DECATUR, ILLINOIS 62521
 Phone: 314-4012585

REVISIONS	NO.	BY	DATE
SCALE	as noted		
DATE	Jan 2004		
JOB NO.	49099		
FIELD BOOK	XXX		

DECATUR PARK DISTRICT
 STEVENS CREEK BIKEWAY - PHASE I
 CROSS SECTIONS
 SUMMIT TO GREENDELL

ROUTE NO.	SECTION	CITY	TOTAL SHEETS	SHEET NO.
STEVENS CREEK BIKEWAY	99-P4000-00-BP	DECATUR PARK DIST	145	127
FED. ROAD DIST. NO.	ILLINOIS		PROJECT TE-0007(27)	

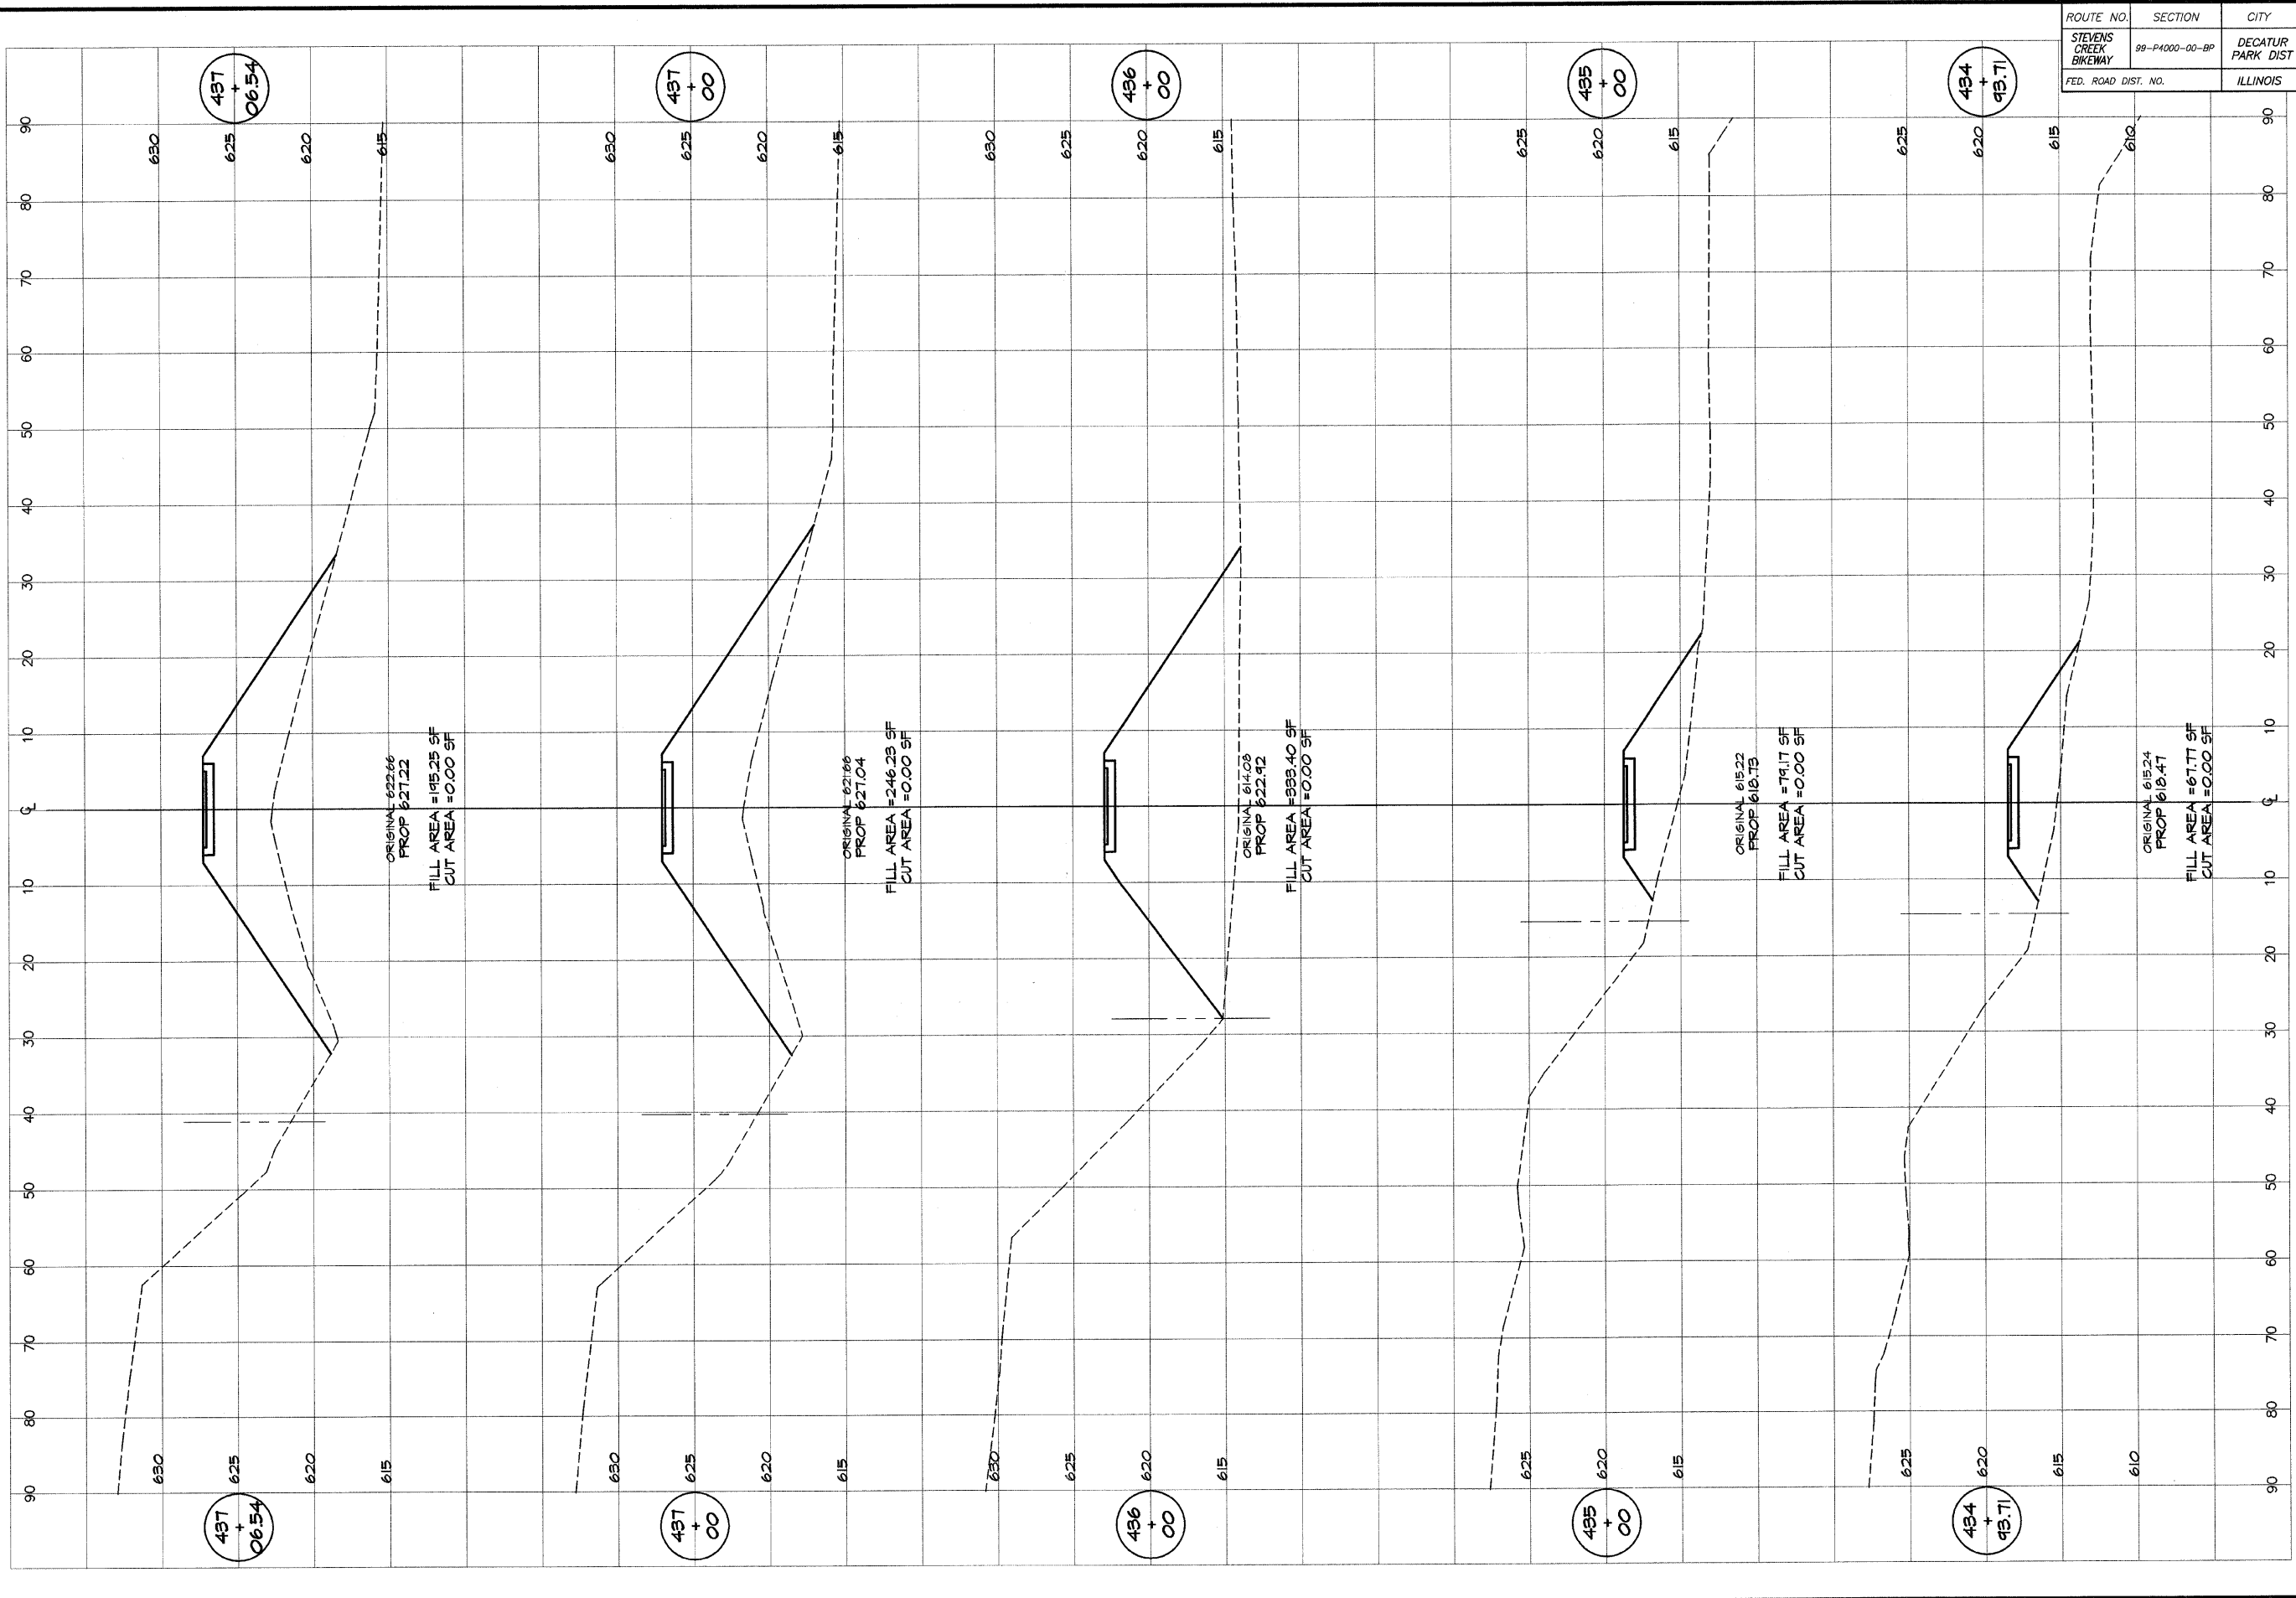


BAINBRIDGE & ASSOCIATES, INC.
GEE
MILANSKI CONSULTING ENGINEERS
 1000 W. WASHINGTON ST.
 DECATUR, ILLINOIS 62521
 License No. 184-001858

REVISIONS	NO.	BY	DATE

DESIGNED: MHP
 DRAWN: P. Millis
 FIELD BOOK: XXXX
 SCALE: as noted
 DATE: Jan. 2004
 JOB NO.: 410244

DECATUR PARK DISTRICT
 STEVENS CREEK BIKEWAY - PHASE I
 CROSS SECTIONS
 SUMMIT TO GREENDELL

ROUTE NO.	SECTION	CITY	TOTAL SHEETS	SHEET NO.
STEVENS CREEK BIKEWAY	99-P4000-00-BP	DECATUR PARK DIST	145	128
FED. ROAD DIST. NO.	ILLINOIS		PROJECT TE-0007(27)	

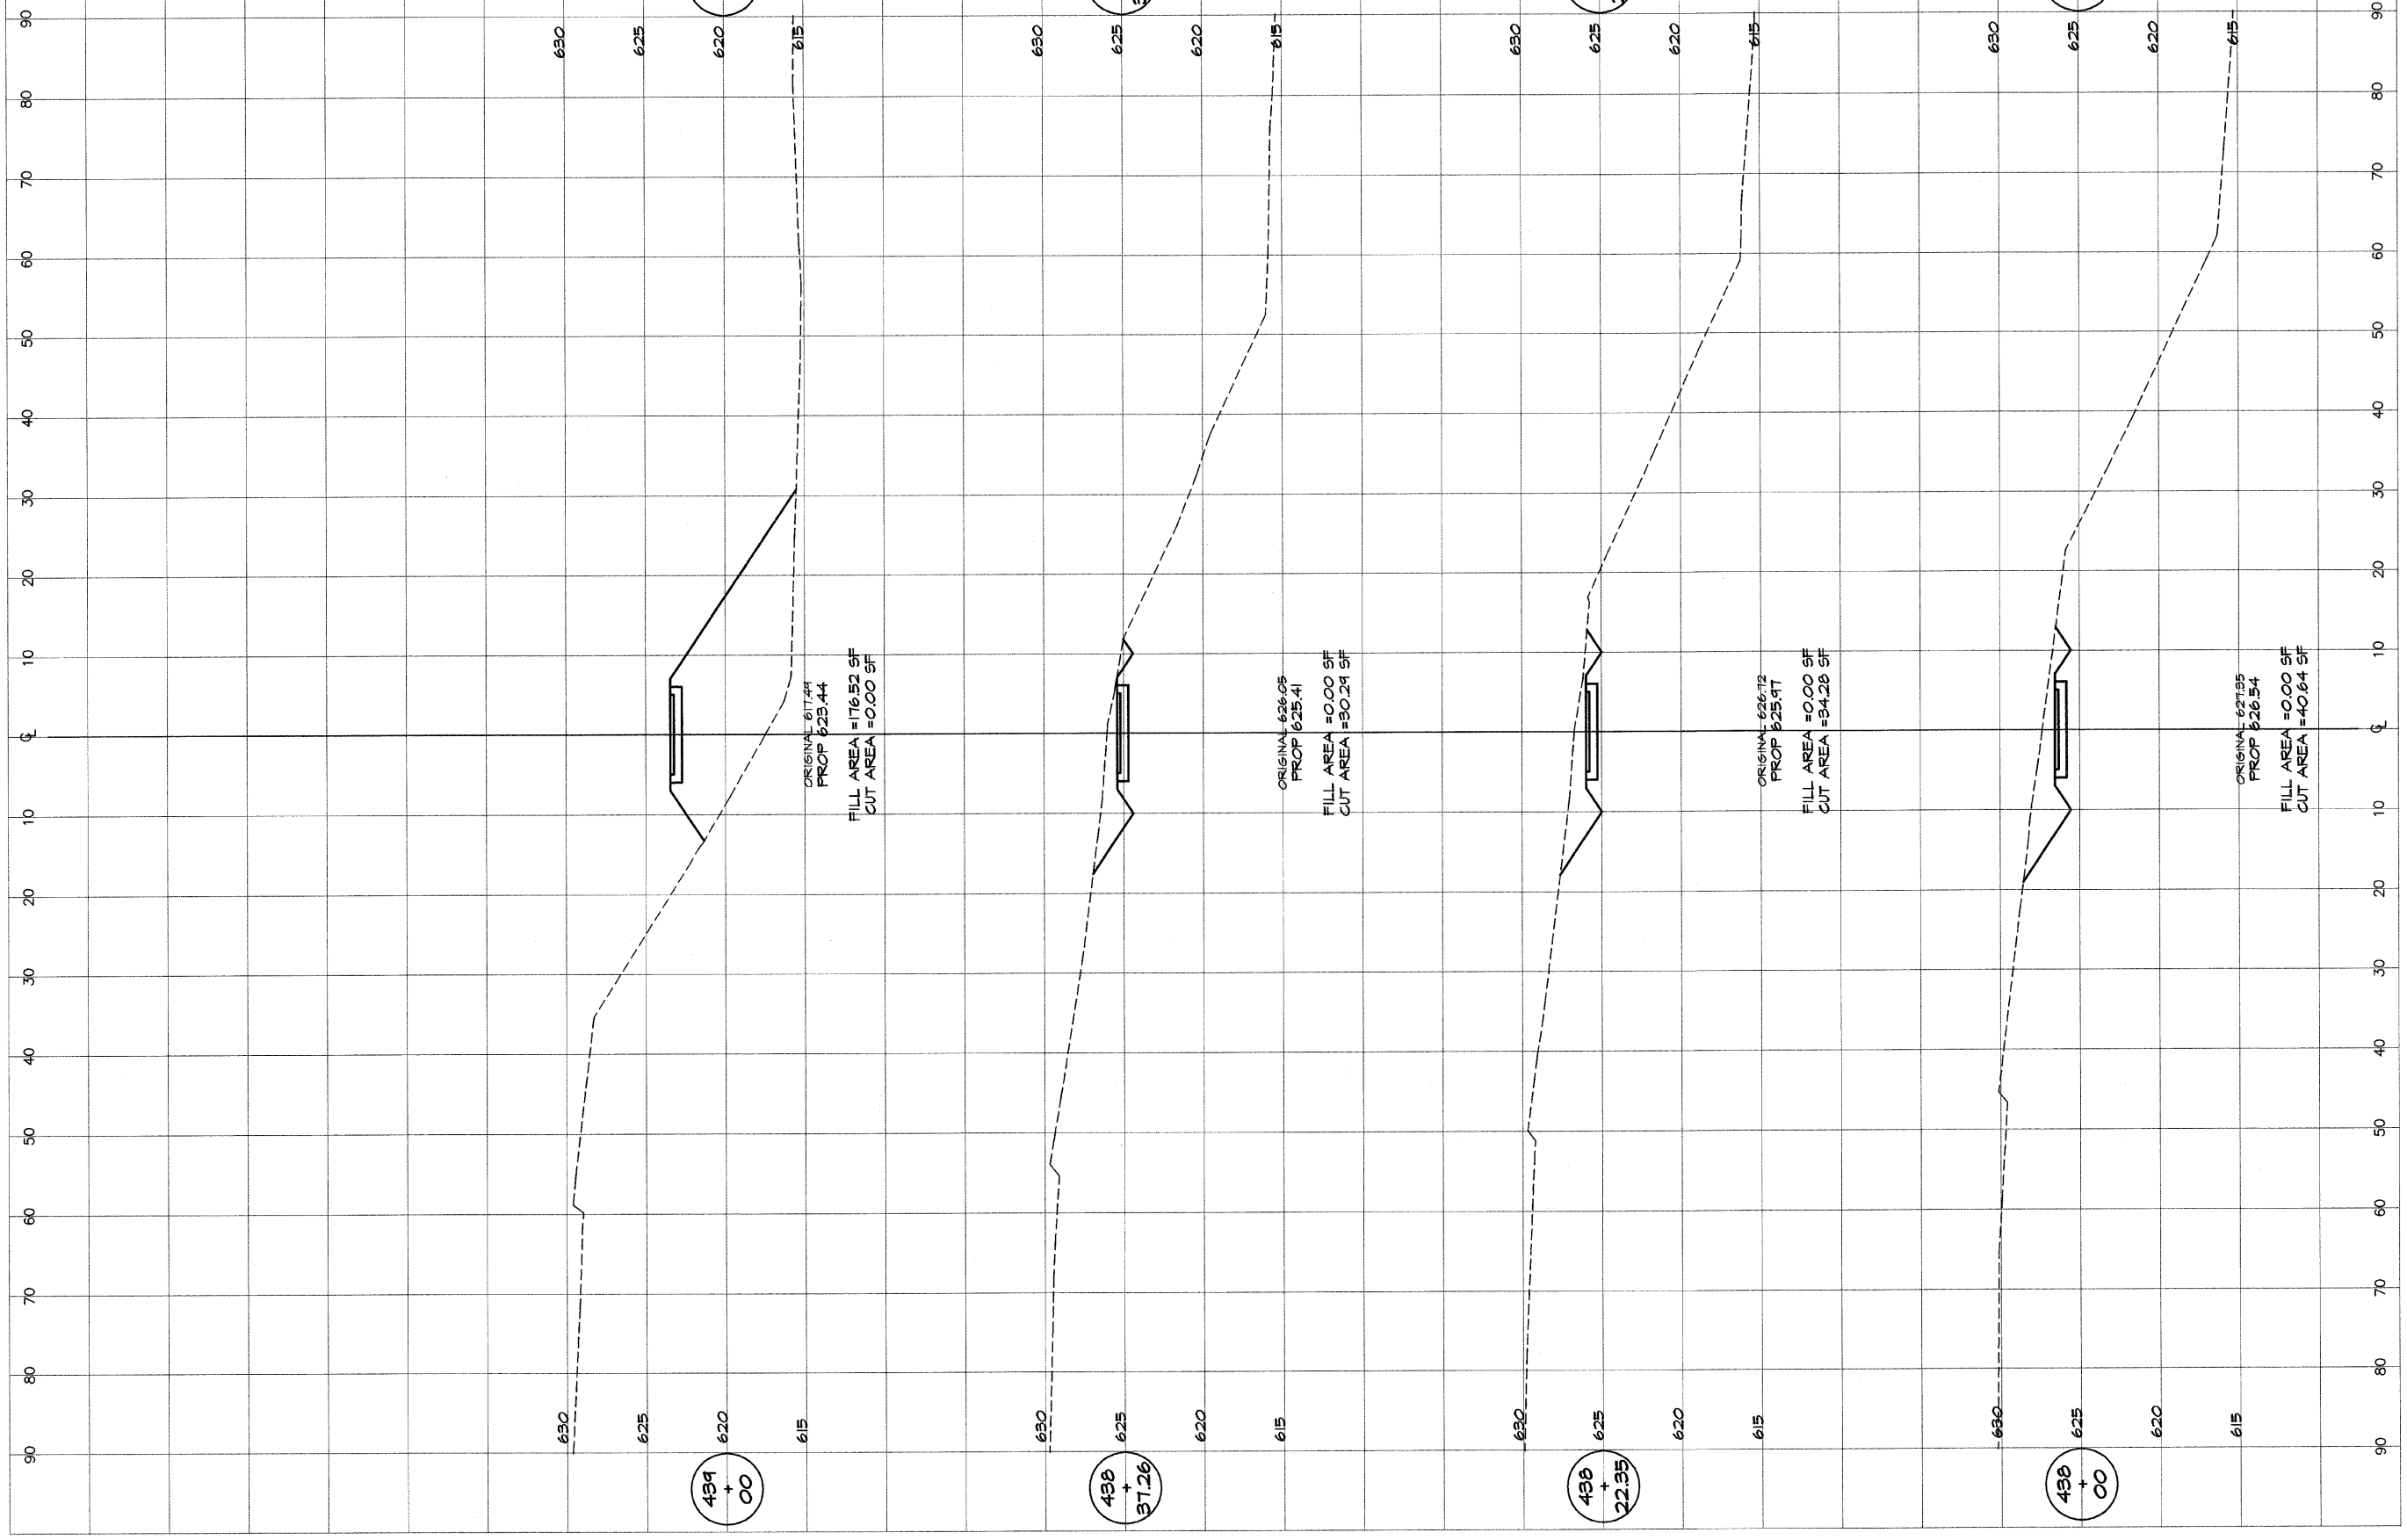


BAINBRIDGE & ASSOCIATES, INC.
GJB
MILLIKENSKI
 Consulting Engineers
 1101 W. TAYLORVILLE ROAD
 DECATUR, ILLINOIS 62526
 State License 184-001285

REVISIONS		SCALE	DESIGNED
NO.	BY	DATE	DATE
		as noted	
		Jan 2004	
		p mlls	
		FIELD BOOK	
		XXX	

DECATUR PARK DISTRICT
STEVENS CREEK BIKEWAY - PHASE I
CROSS SECTIONS
SUMMIT TO GREENDELL

ROUTE NO.	SECTION	CITY	TOTAL SHEETS	SHEET NO.
STEVENS CREEK BIKEWAY	99-P4000-00-BP	DECATUR PARK DIST	145	129
FED. ROAD DIST. NO.	ILLINOIS		PROJECT TE-0007(27)	

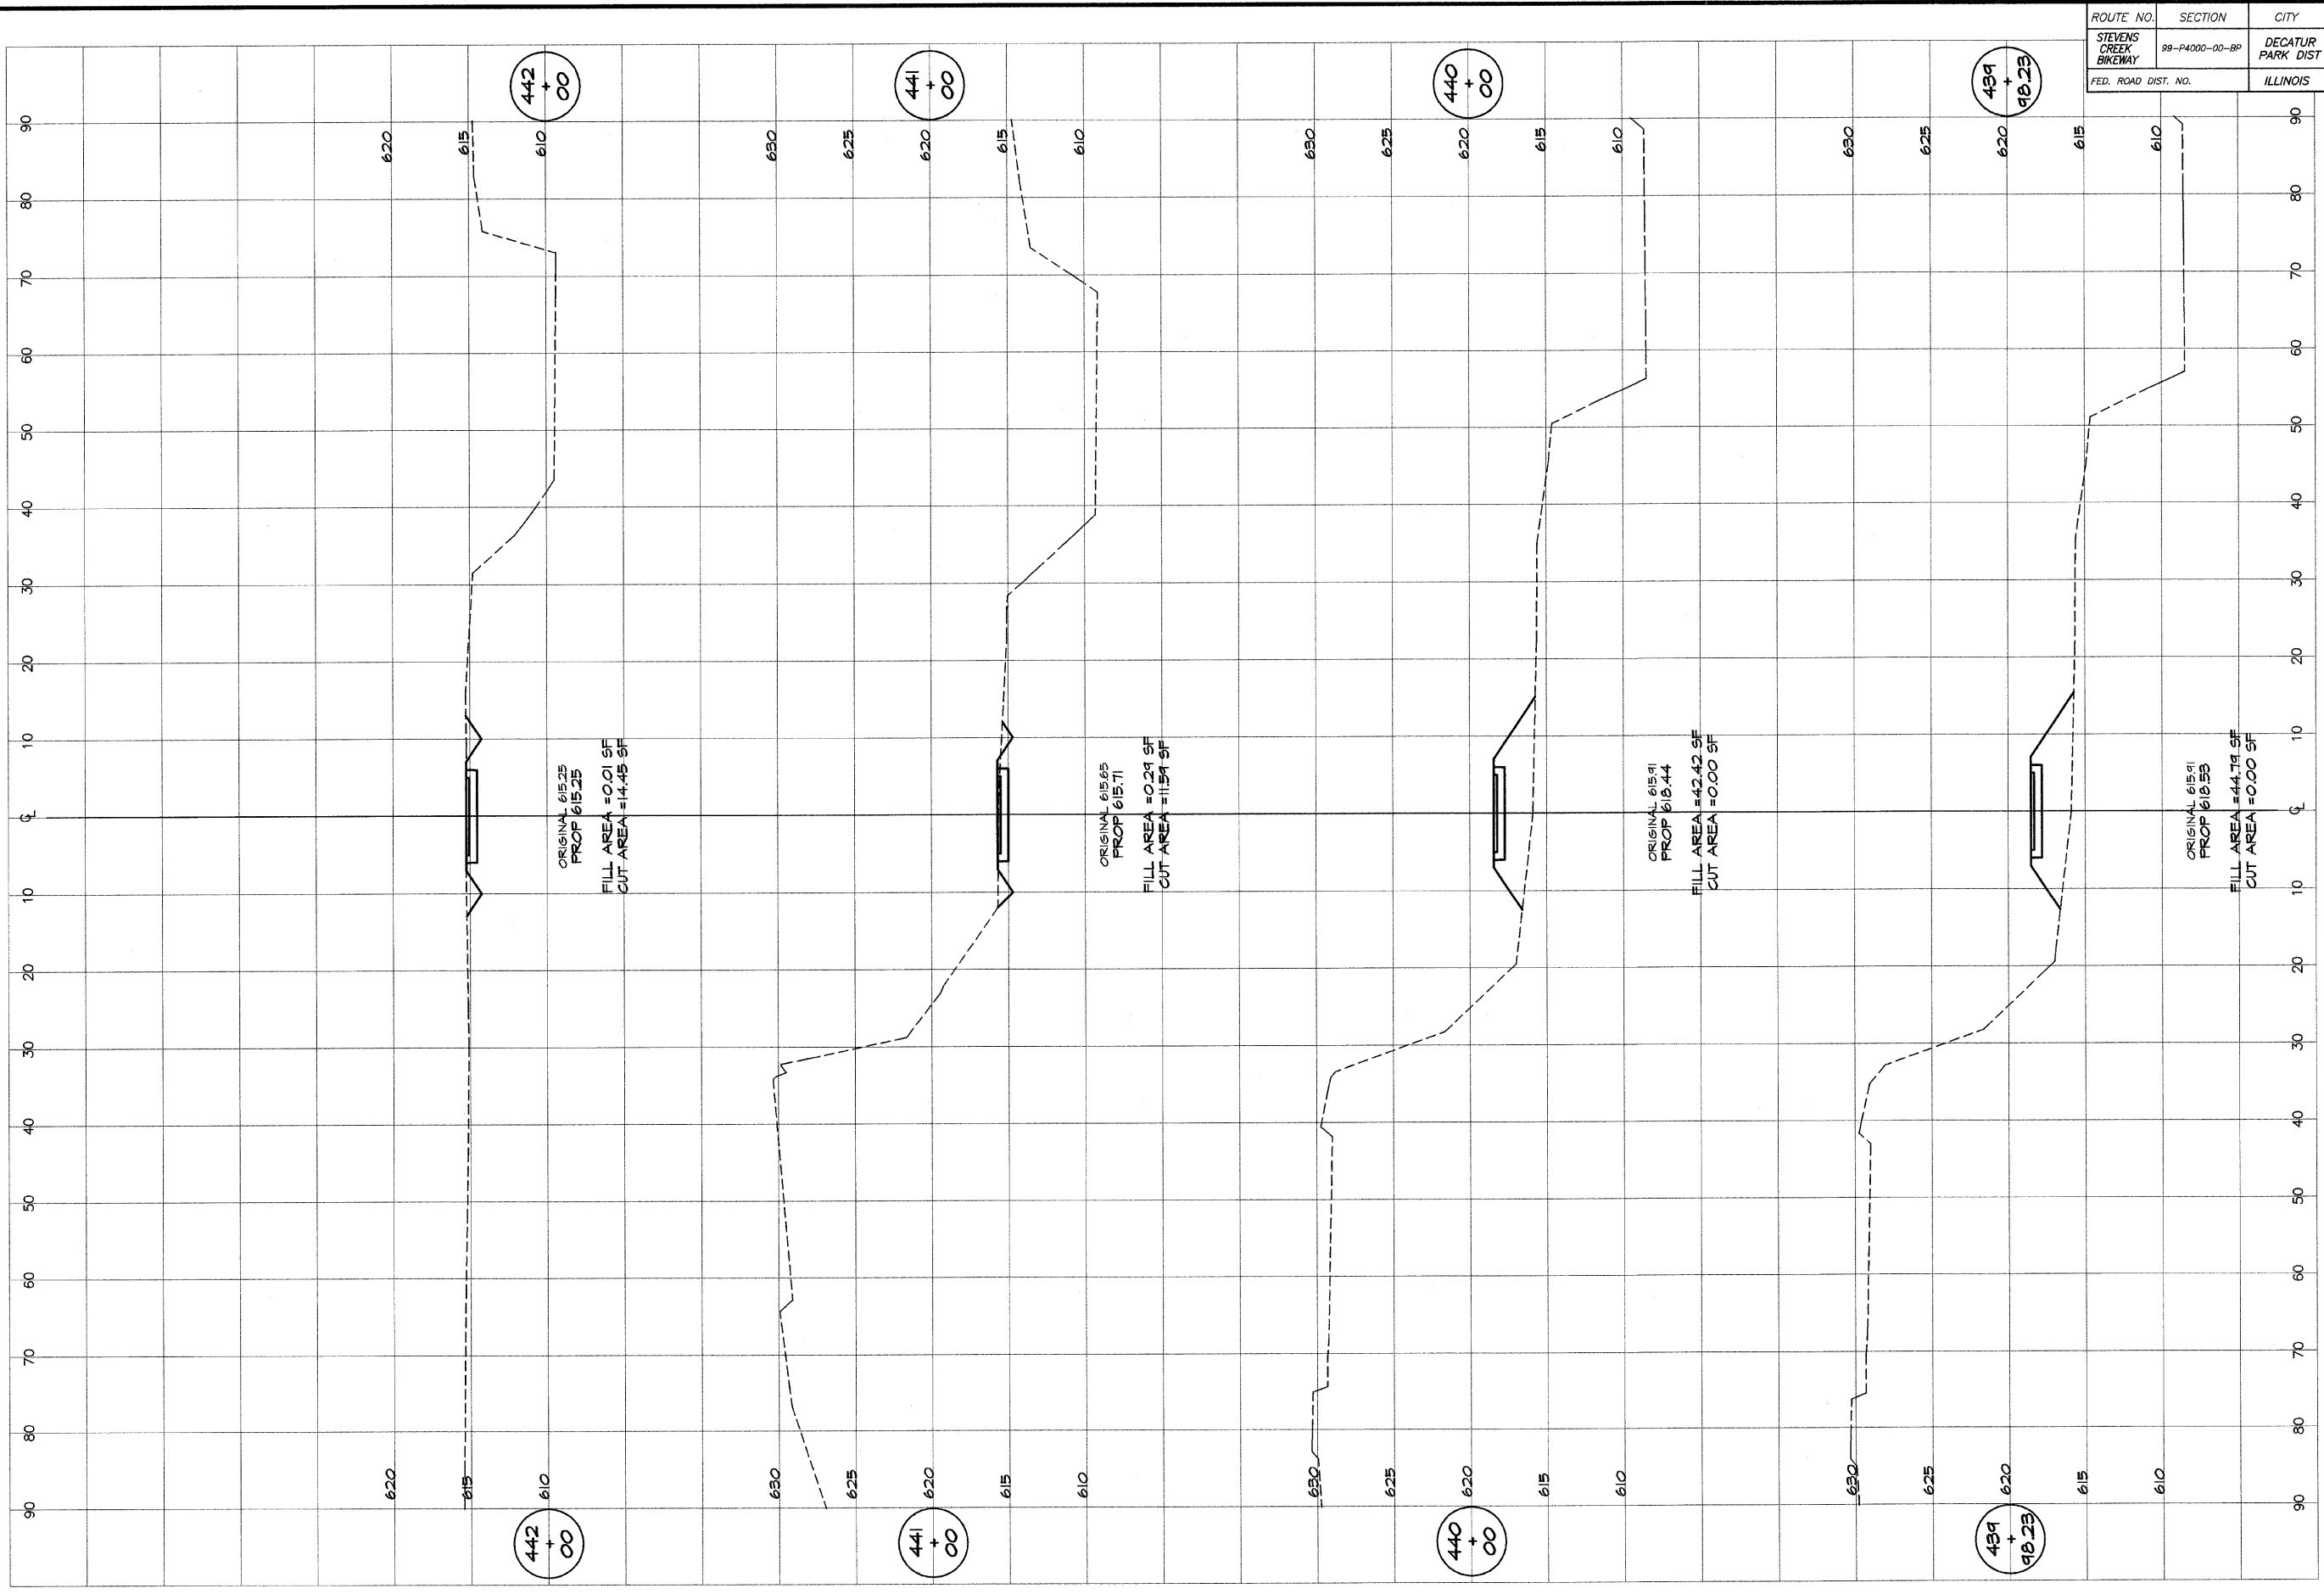


BAINBRIDGE & ASSOCIATES, INC.
GBE
 Consulting Engineers
 1101 W. INDOLE ROAD
 DECATUR, ILLINOIS
 State License 184-001856

REVISIONS		SCALE	DESIGNED
NO.	BY	DATE	DATE
		as noted	

DECATUR PARK DISTRICT
 STEVENS CREEK BIKEWAY - PHASE I
 CROSS SECTIONS
 SUMMIT TO GREENDELL

ROUTE NO.	SECTION	CITY	TOTAL SHEETS	SHEET NO.
STEVENS CREEK BIKEWAY	99-P4000-00-BP	DECATUR PARK DIST	145	130
ROAD DIST. NO.	ILLINOIS		PROJECT TE-0007(27)	

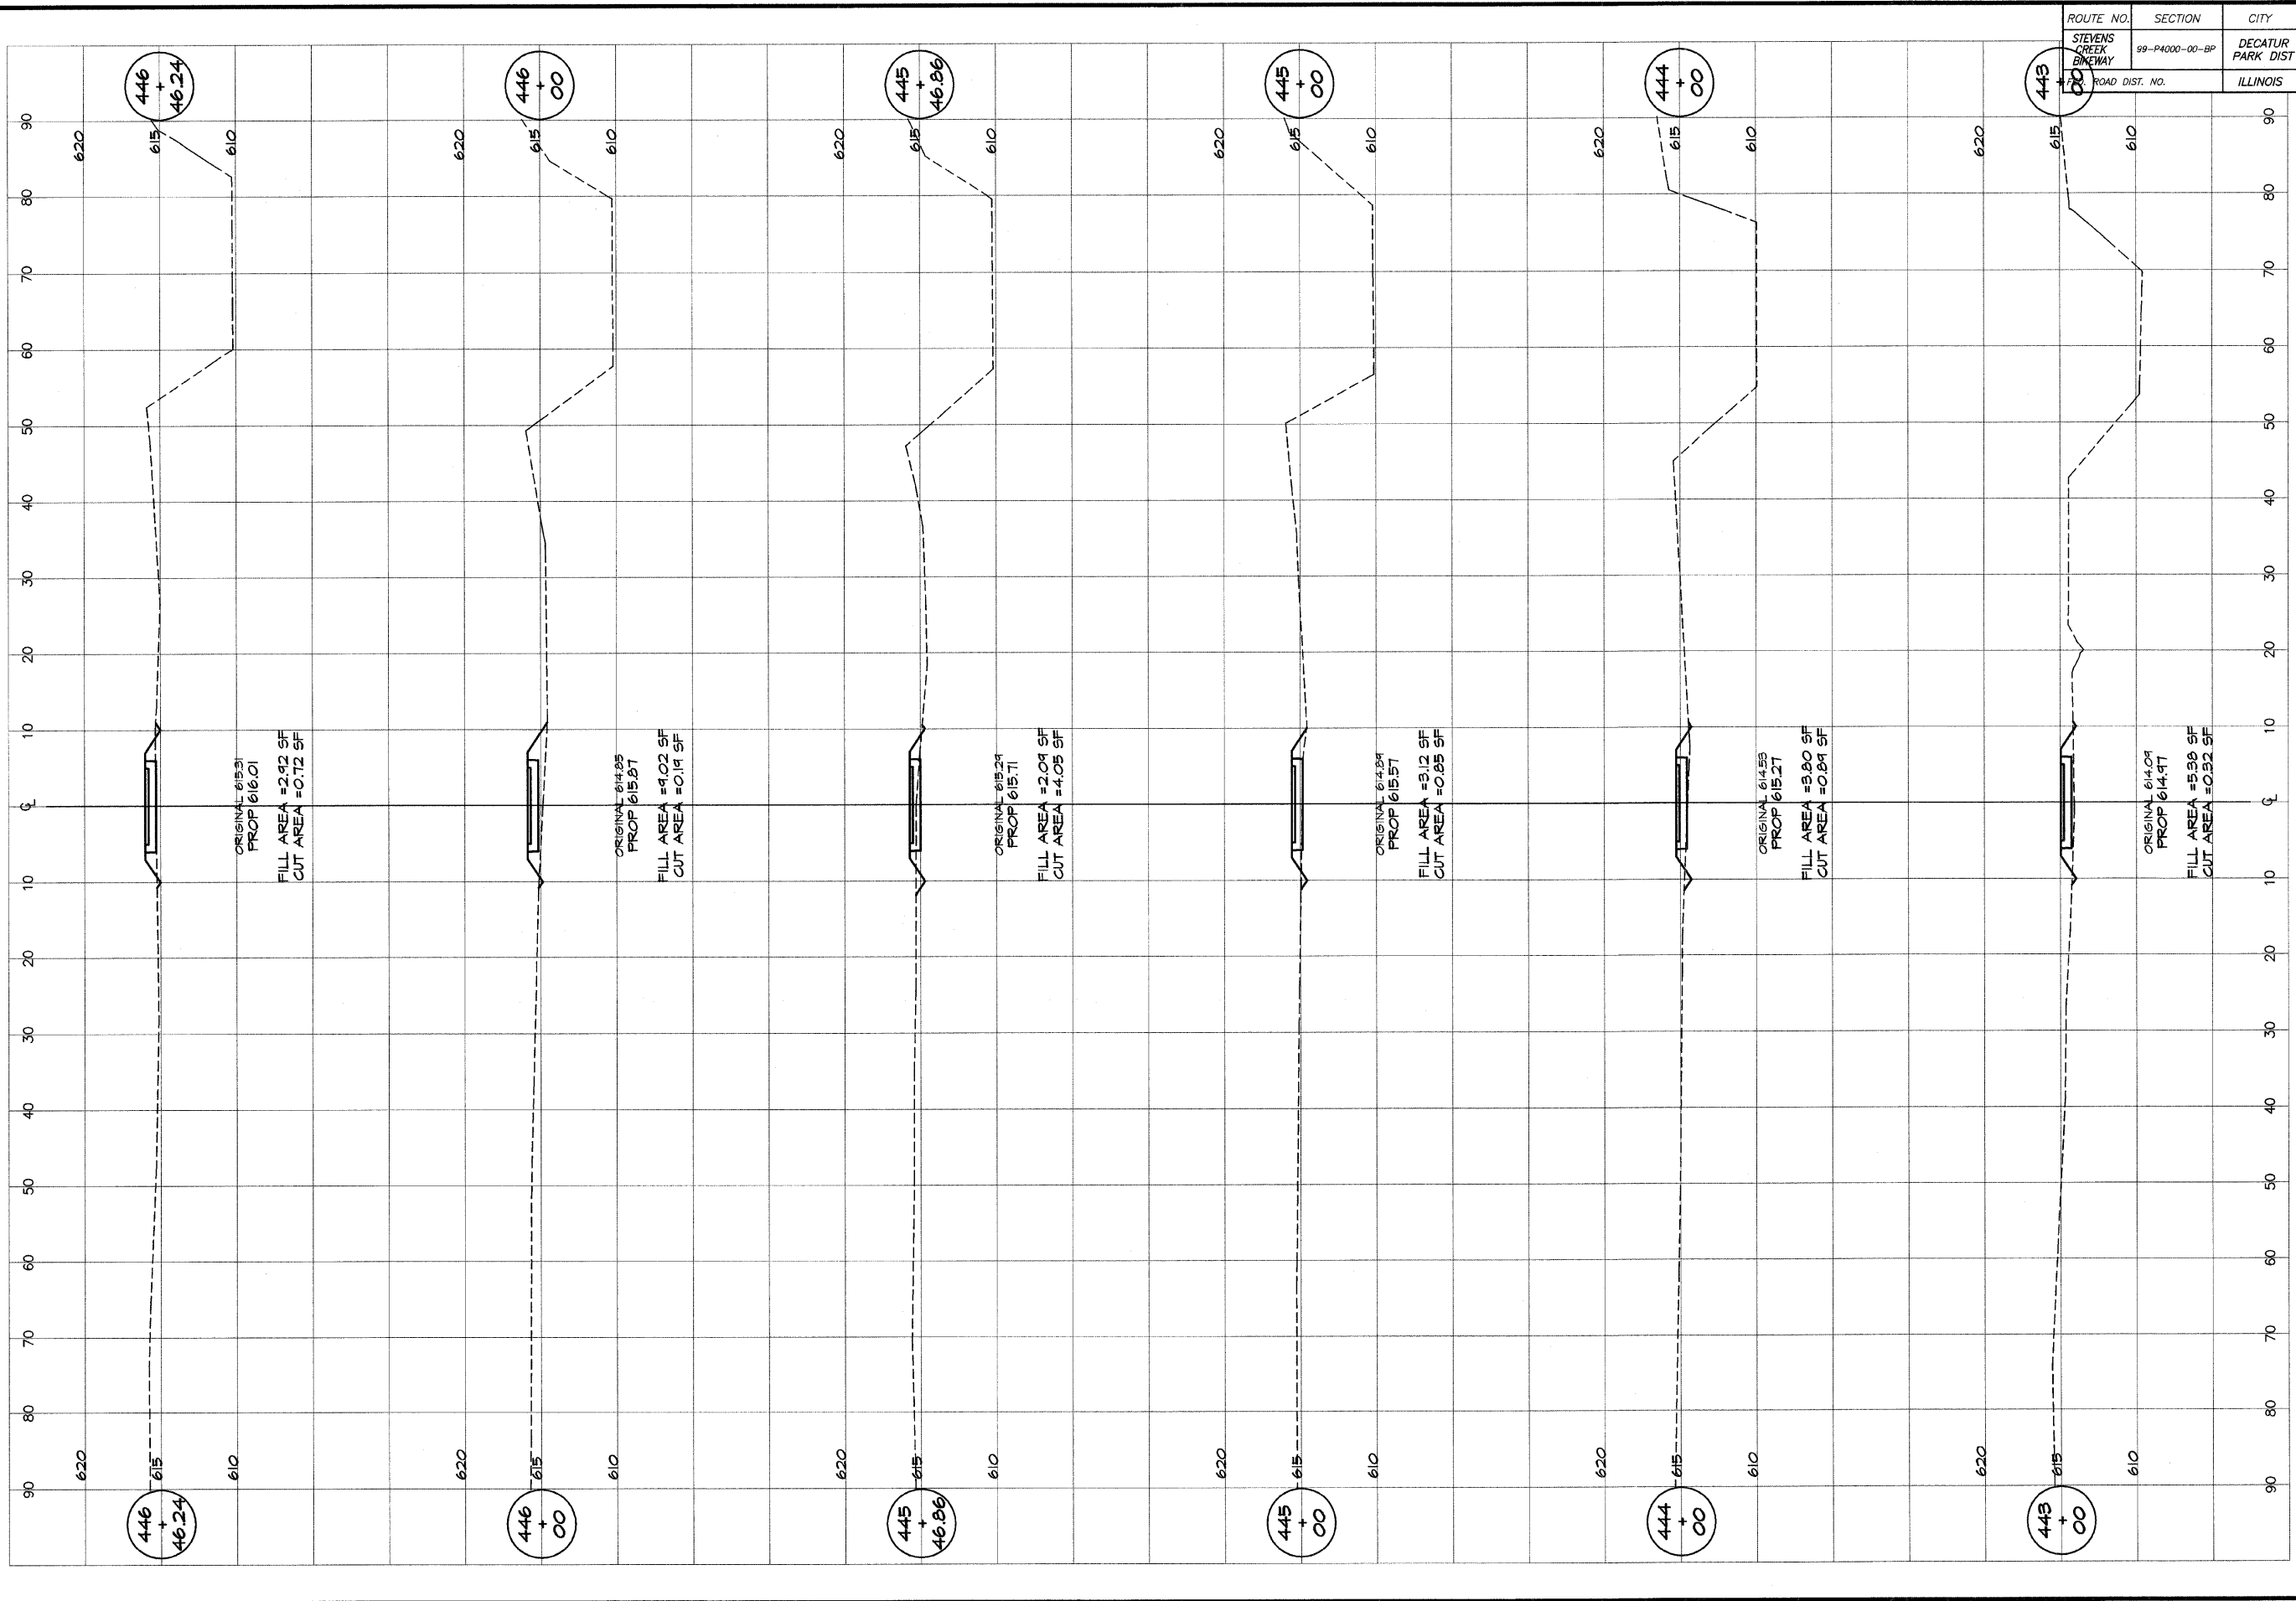


BAINBRIDGE & ASSOCIATES, INC.
GJB
MILANSKI
 Consulting Engineers
 1000 W. JACKSONVILLE ROAD
 DECATUR, ILLINOIS
 Illinois License 18-001228

REVISIONS	SCALE	DESIGNED	DATE
NO. BY DATE	as noted	MHP	Jan 2004
	Jan 2004	P m/l/s	9/0/04
	JOB NO.	FIELD BOOK	XXX

DECATUR PARK DISTRICT
 STEVENS CREEK BIKEWAY - PHASE I
 CROSS SECTIONS
 SUMMIT TO GREENDELL

ROUTE NO.	SECTION	CITY	TOTAL SHEETS	SHEET NO.
STEVENS CREEK BIKEWAY	99-P4000-00-BP	DECATUR PARK DIST	145	131
ROAD DIST. NO.	ILLINOIS		PROJECT TE-0007(27)	

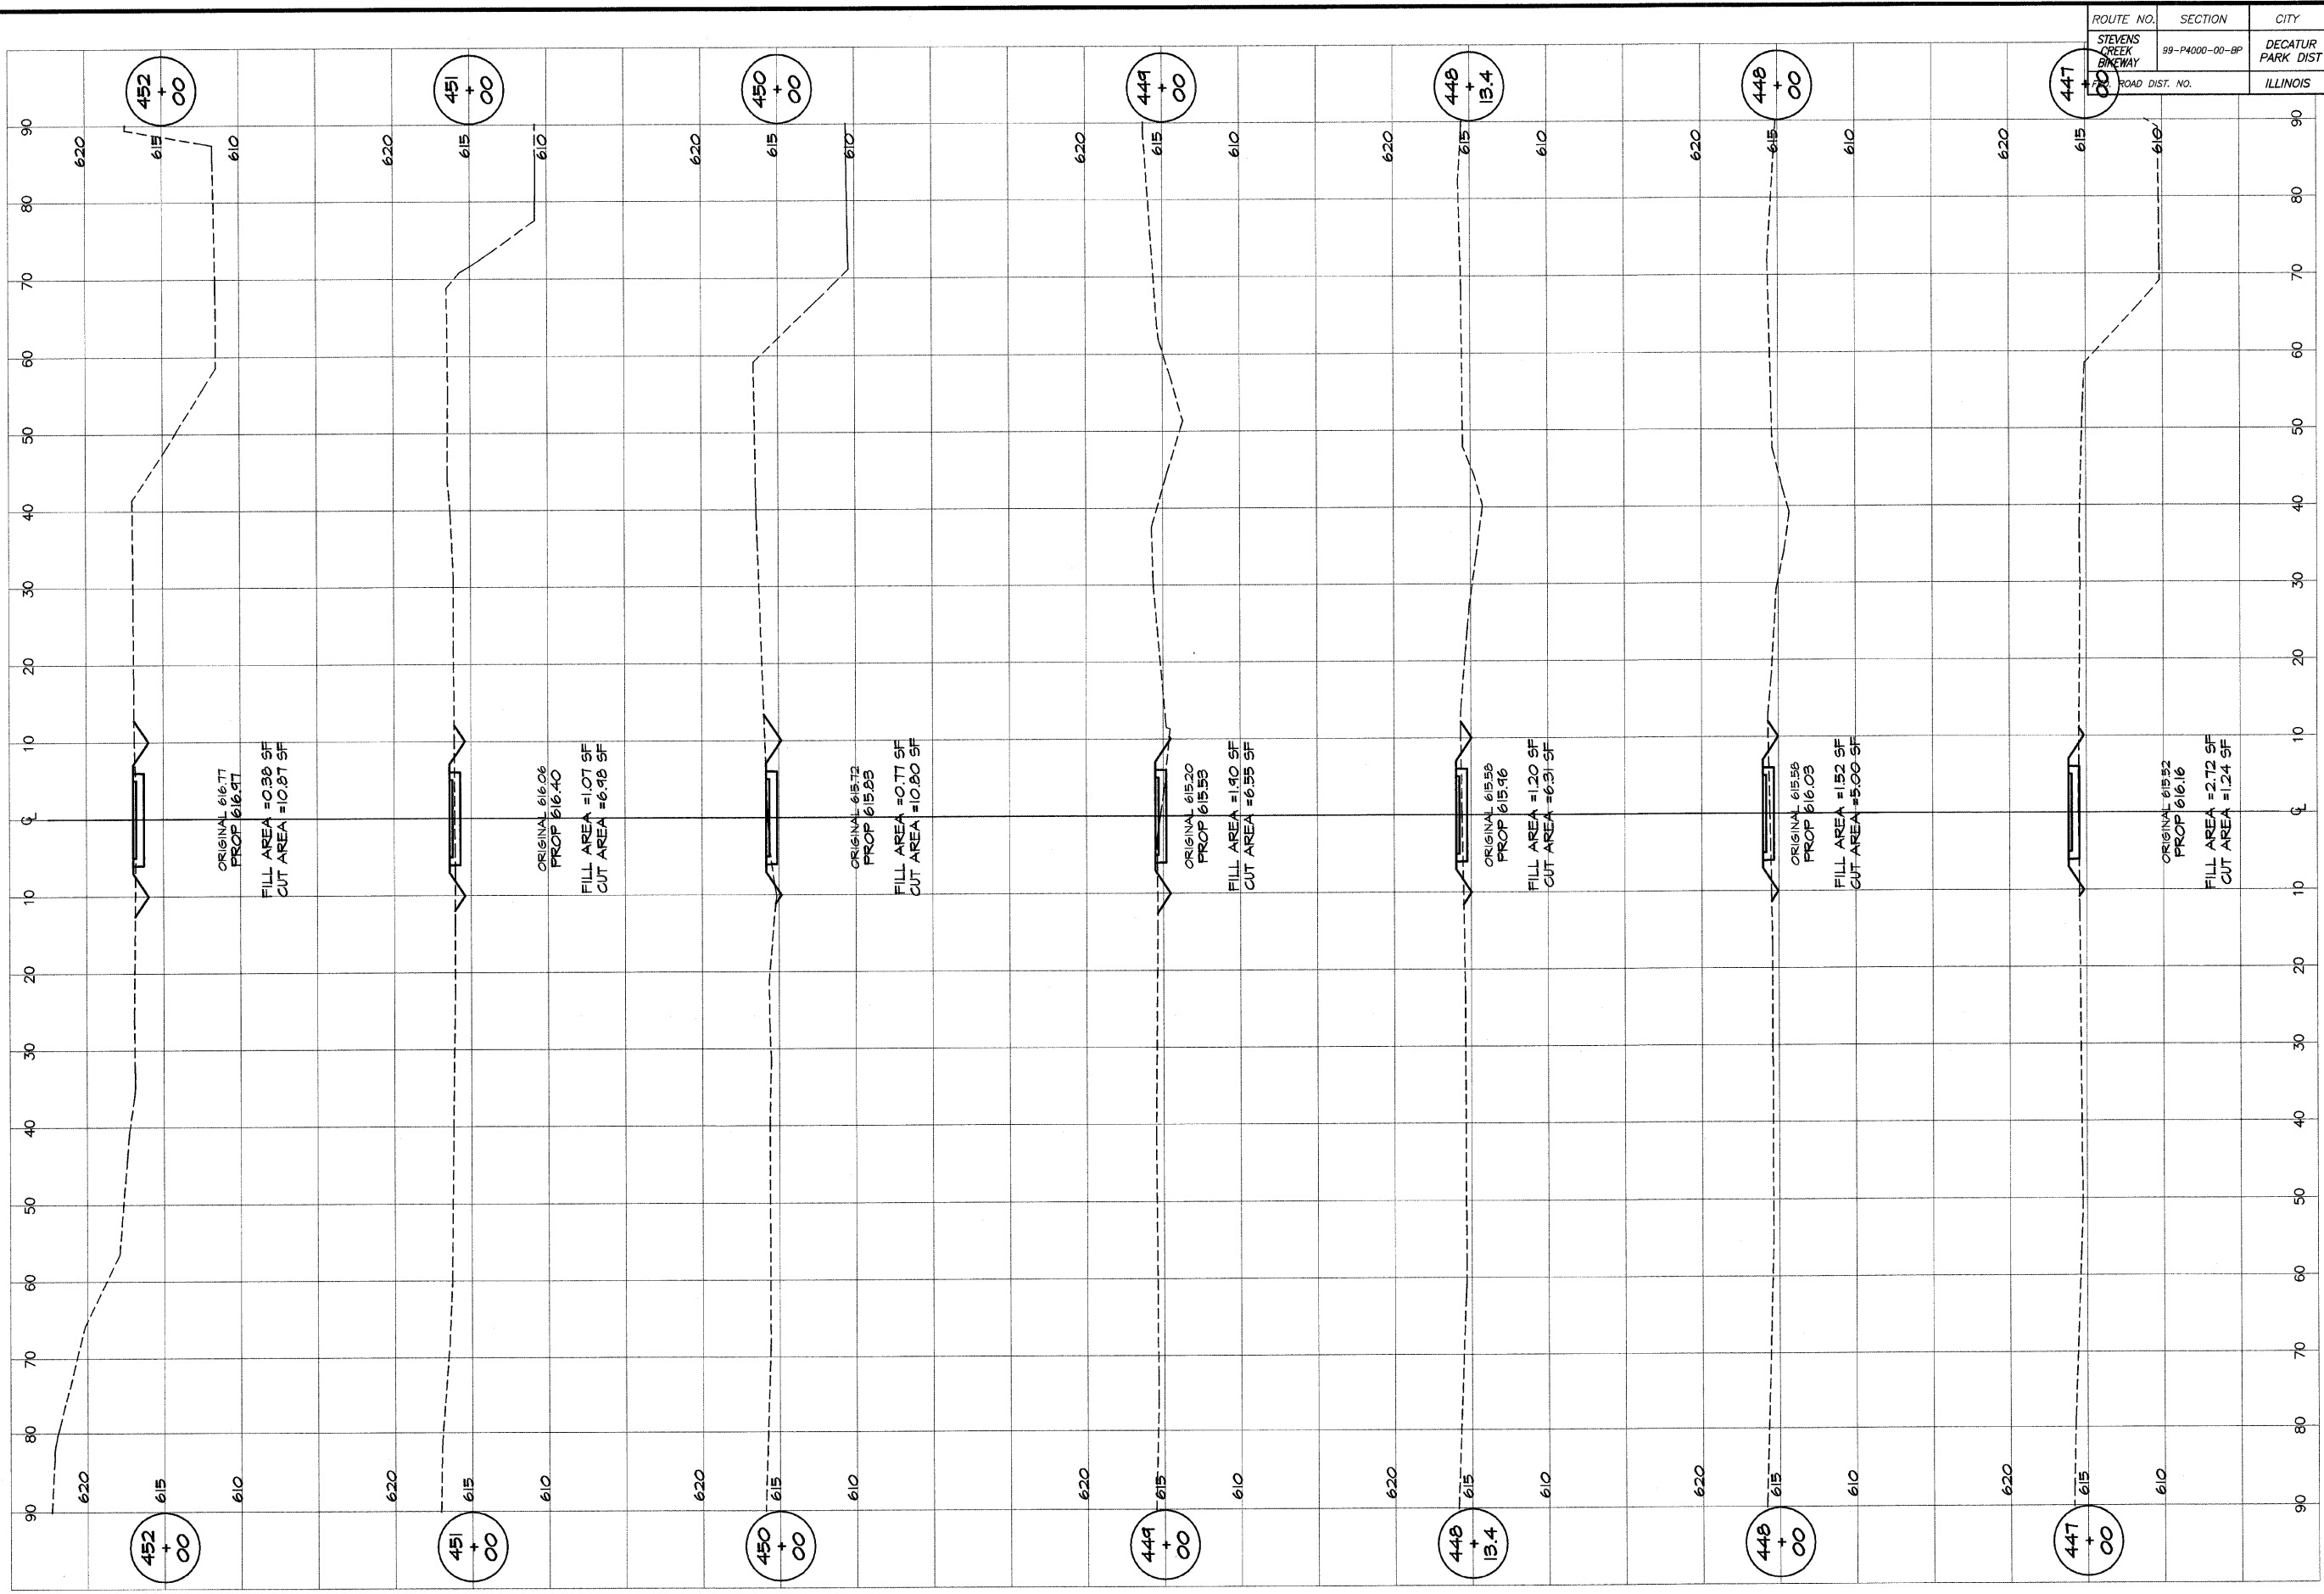


BAINBRIDGE & ASSOCIATES, INC.
GRE MILANSKI
 Consulting Engineers
 1000 W. TAYLORVILLE ROAD
 DECATUR, ILL. 60148
 Made in U.S.A. 18-001208

REVISIONS	SCALE	DESIGNED	DRAWN	DATE
NO.	as noted	MHP	P m/l/s	Jan 2004
BY			FIELD BOOK	JOB NO.
DATE			XXX	9909#

DECATUR PARK DISTRICT
 STEVENS CREEK BIKEWAY - PHASE I
 CROSS SECTIONS
 SUMMIT TO GREENDELL

ROUTE NO.	SECTION	CITY	TOTAL SHEETS	SHEET NO.
STEVENS CREEK BIKEWAY	99-P4000-00-BP	DECATUR PARK DIST	145	132
FED. ROAD DIST. NO.	ILLINOIS		PROJECT TE-0007(27)	


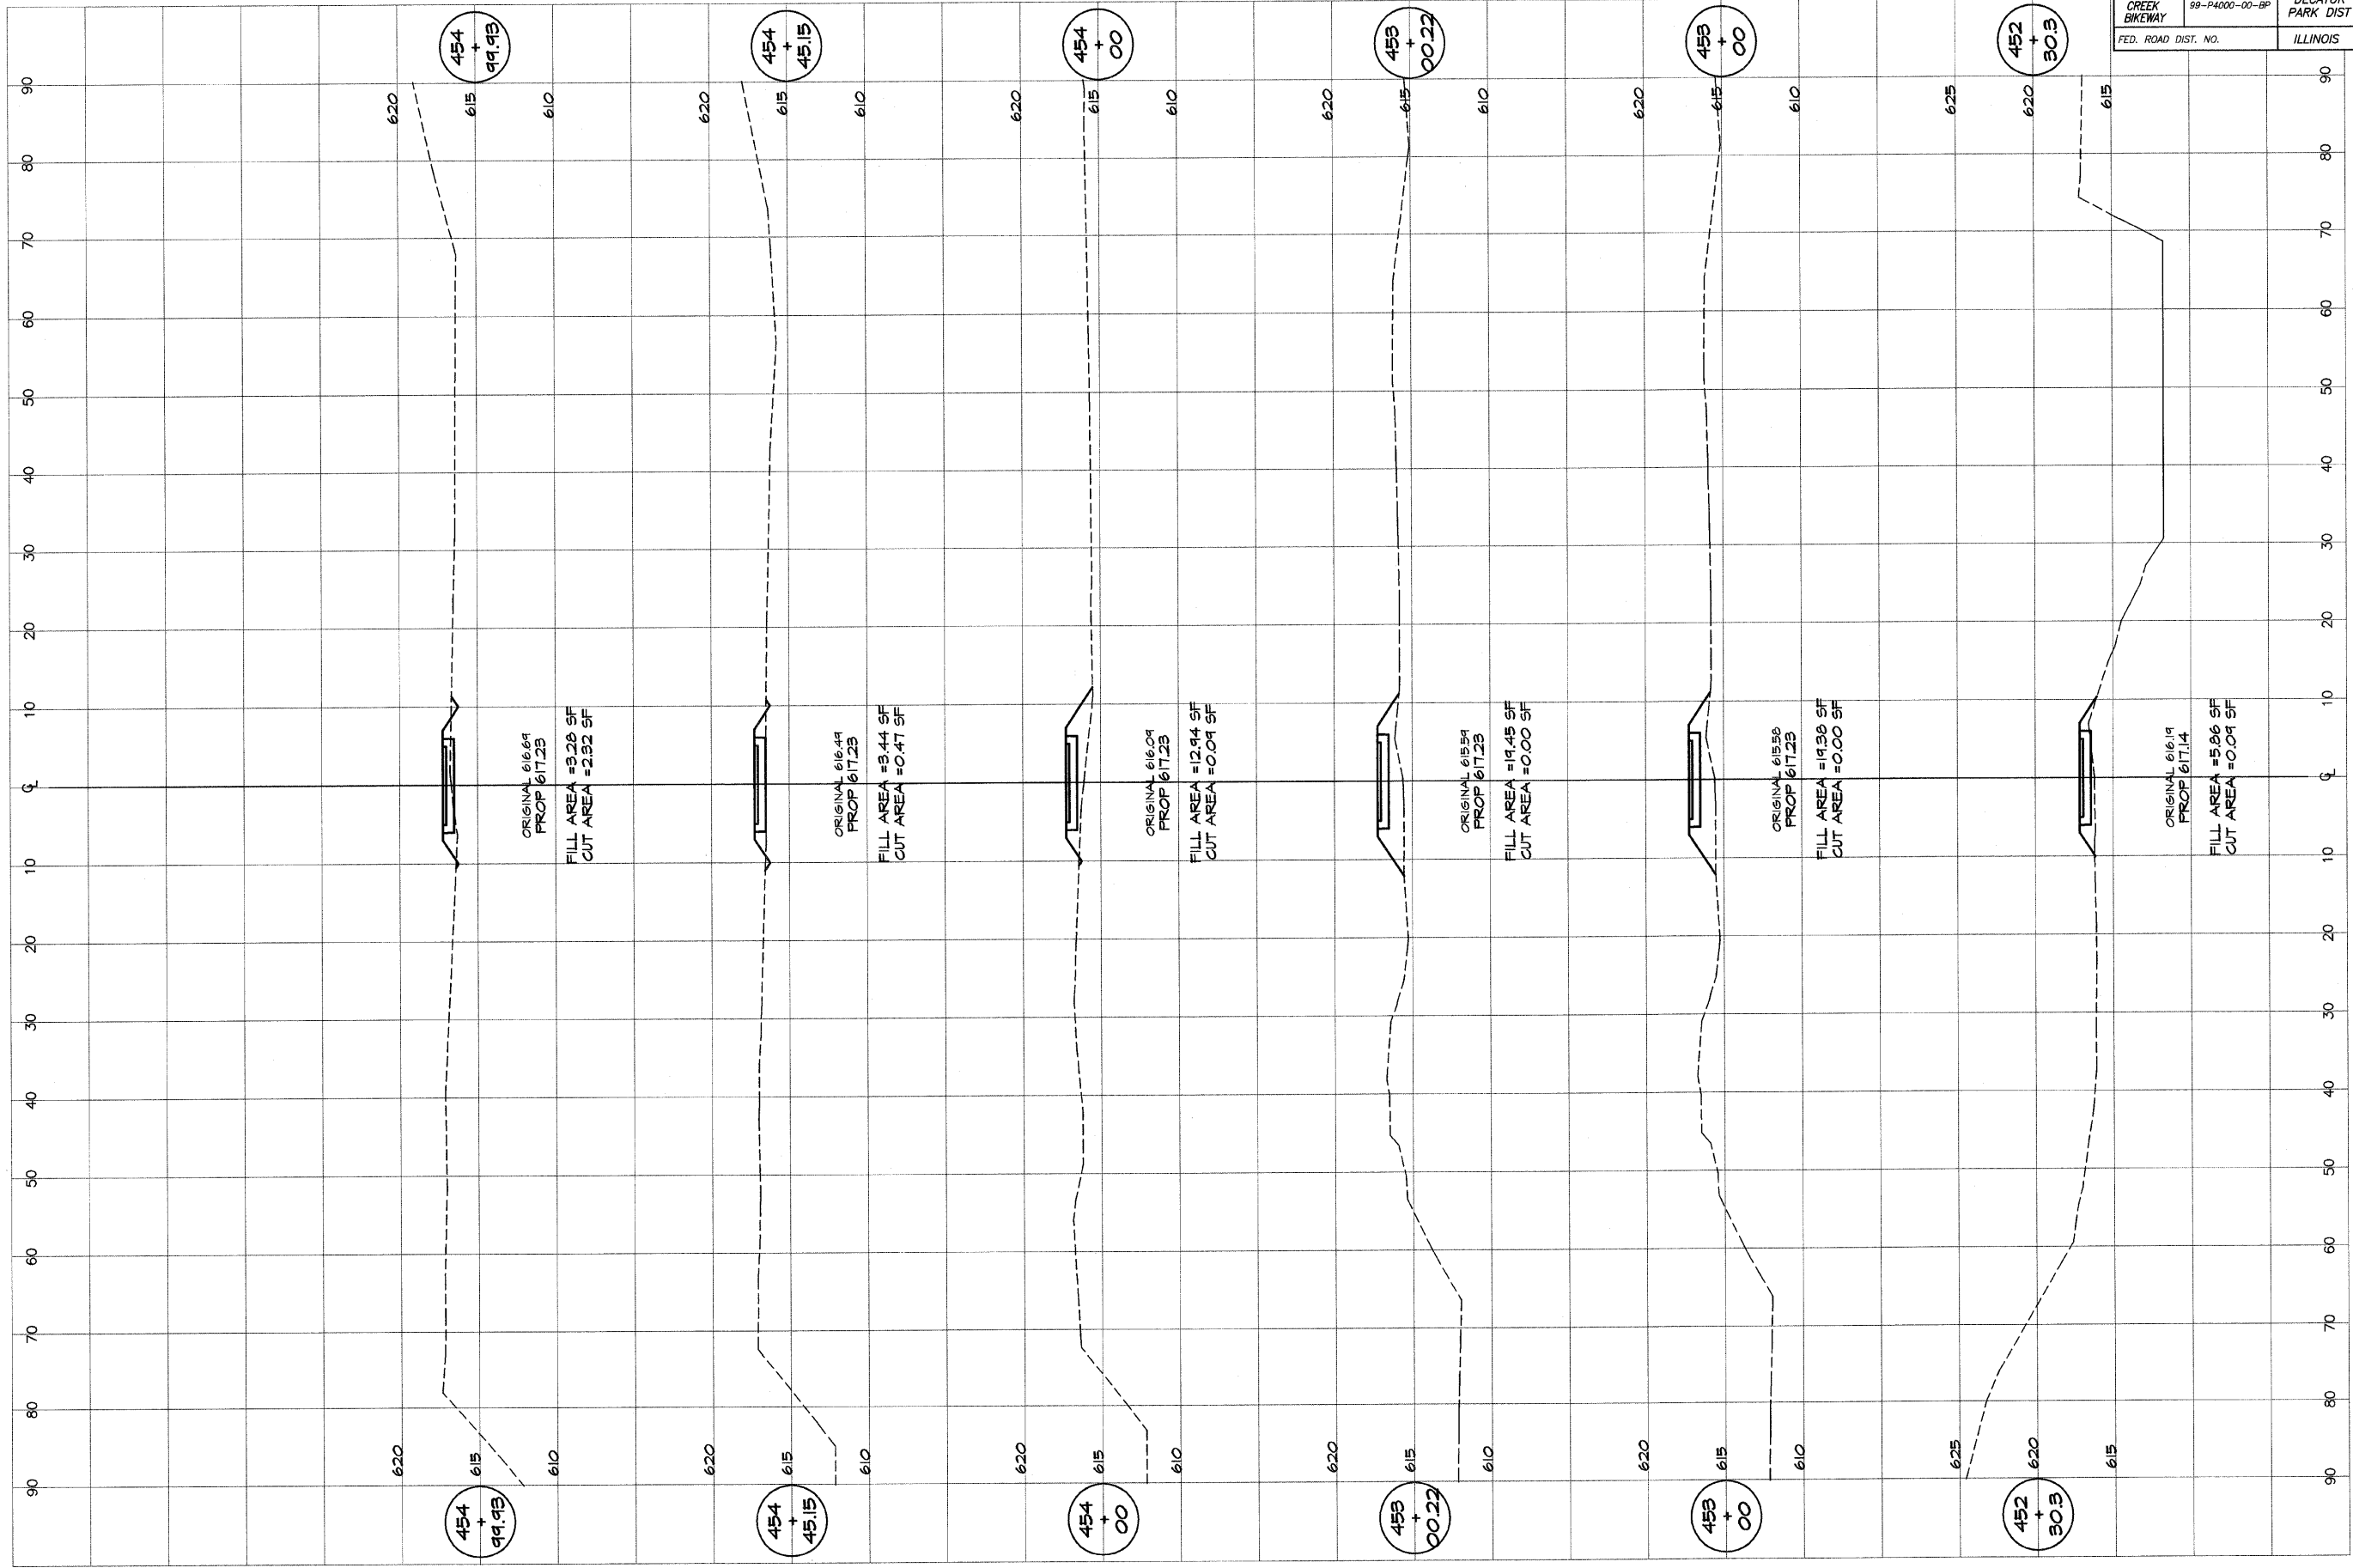


BAINBRIDGE
GEB
MILANSKI
 & ASSOCIATES, INC.
 Consulting Engineers
 1101 W. TAYLOR ST.
 DECATUR, ILLINOIS
 Since License 184-001288

DESIGNED	SCALE	REVISIONS
MHP	as noted	NO. BY DATE
DRWN	DATE	
P mll/s	Jan 2004	
FIELD BOOK	JOB NO.	
XXX	99049	

DECATUR PARK DISTRICT
 STEVENS CREEK BIKEWAY - PHASE I
 CROSS SECTIONS
 SUMMIT TO GREENDELL


ROUTE NO.	SECTION	CITY	TOTAL SHEETS	SHEET NO.
STEVENS CREEK BIKEWAY	99-P4000-00-BP	DECATUR PARK DIST	145	133
FED. ROAD DIST. NO.	ILLINOIS		PROJECT TE-0007(27)	

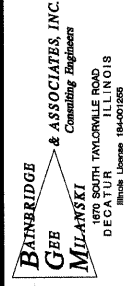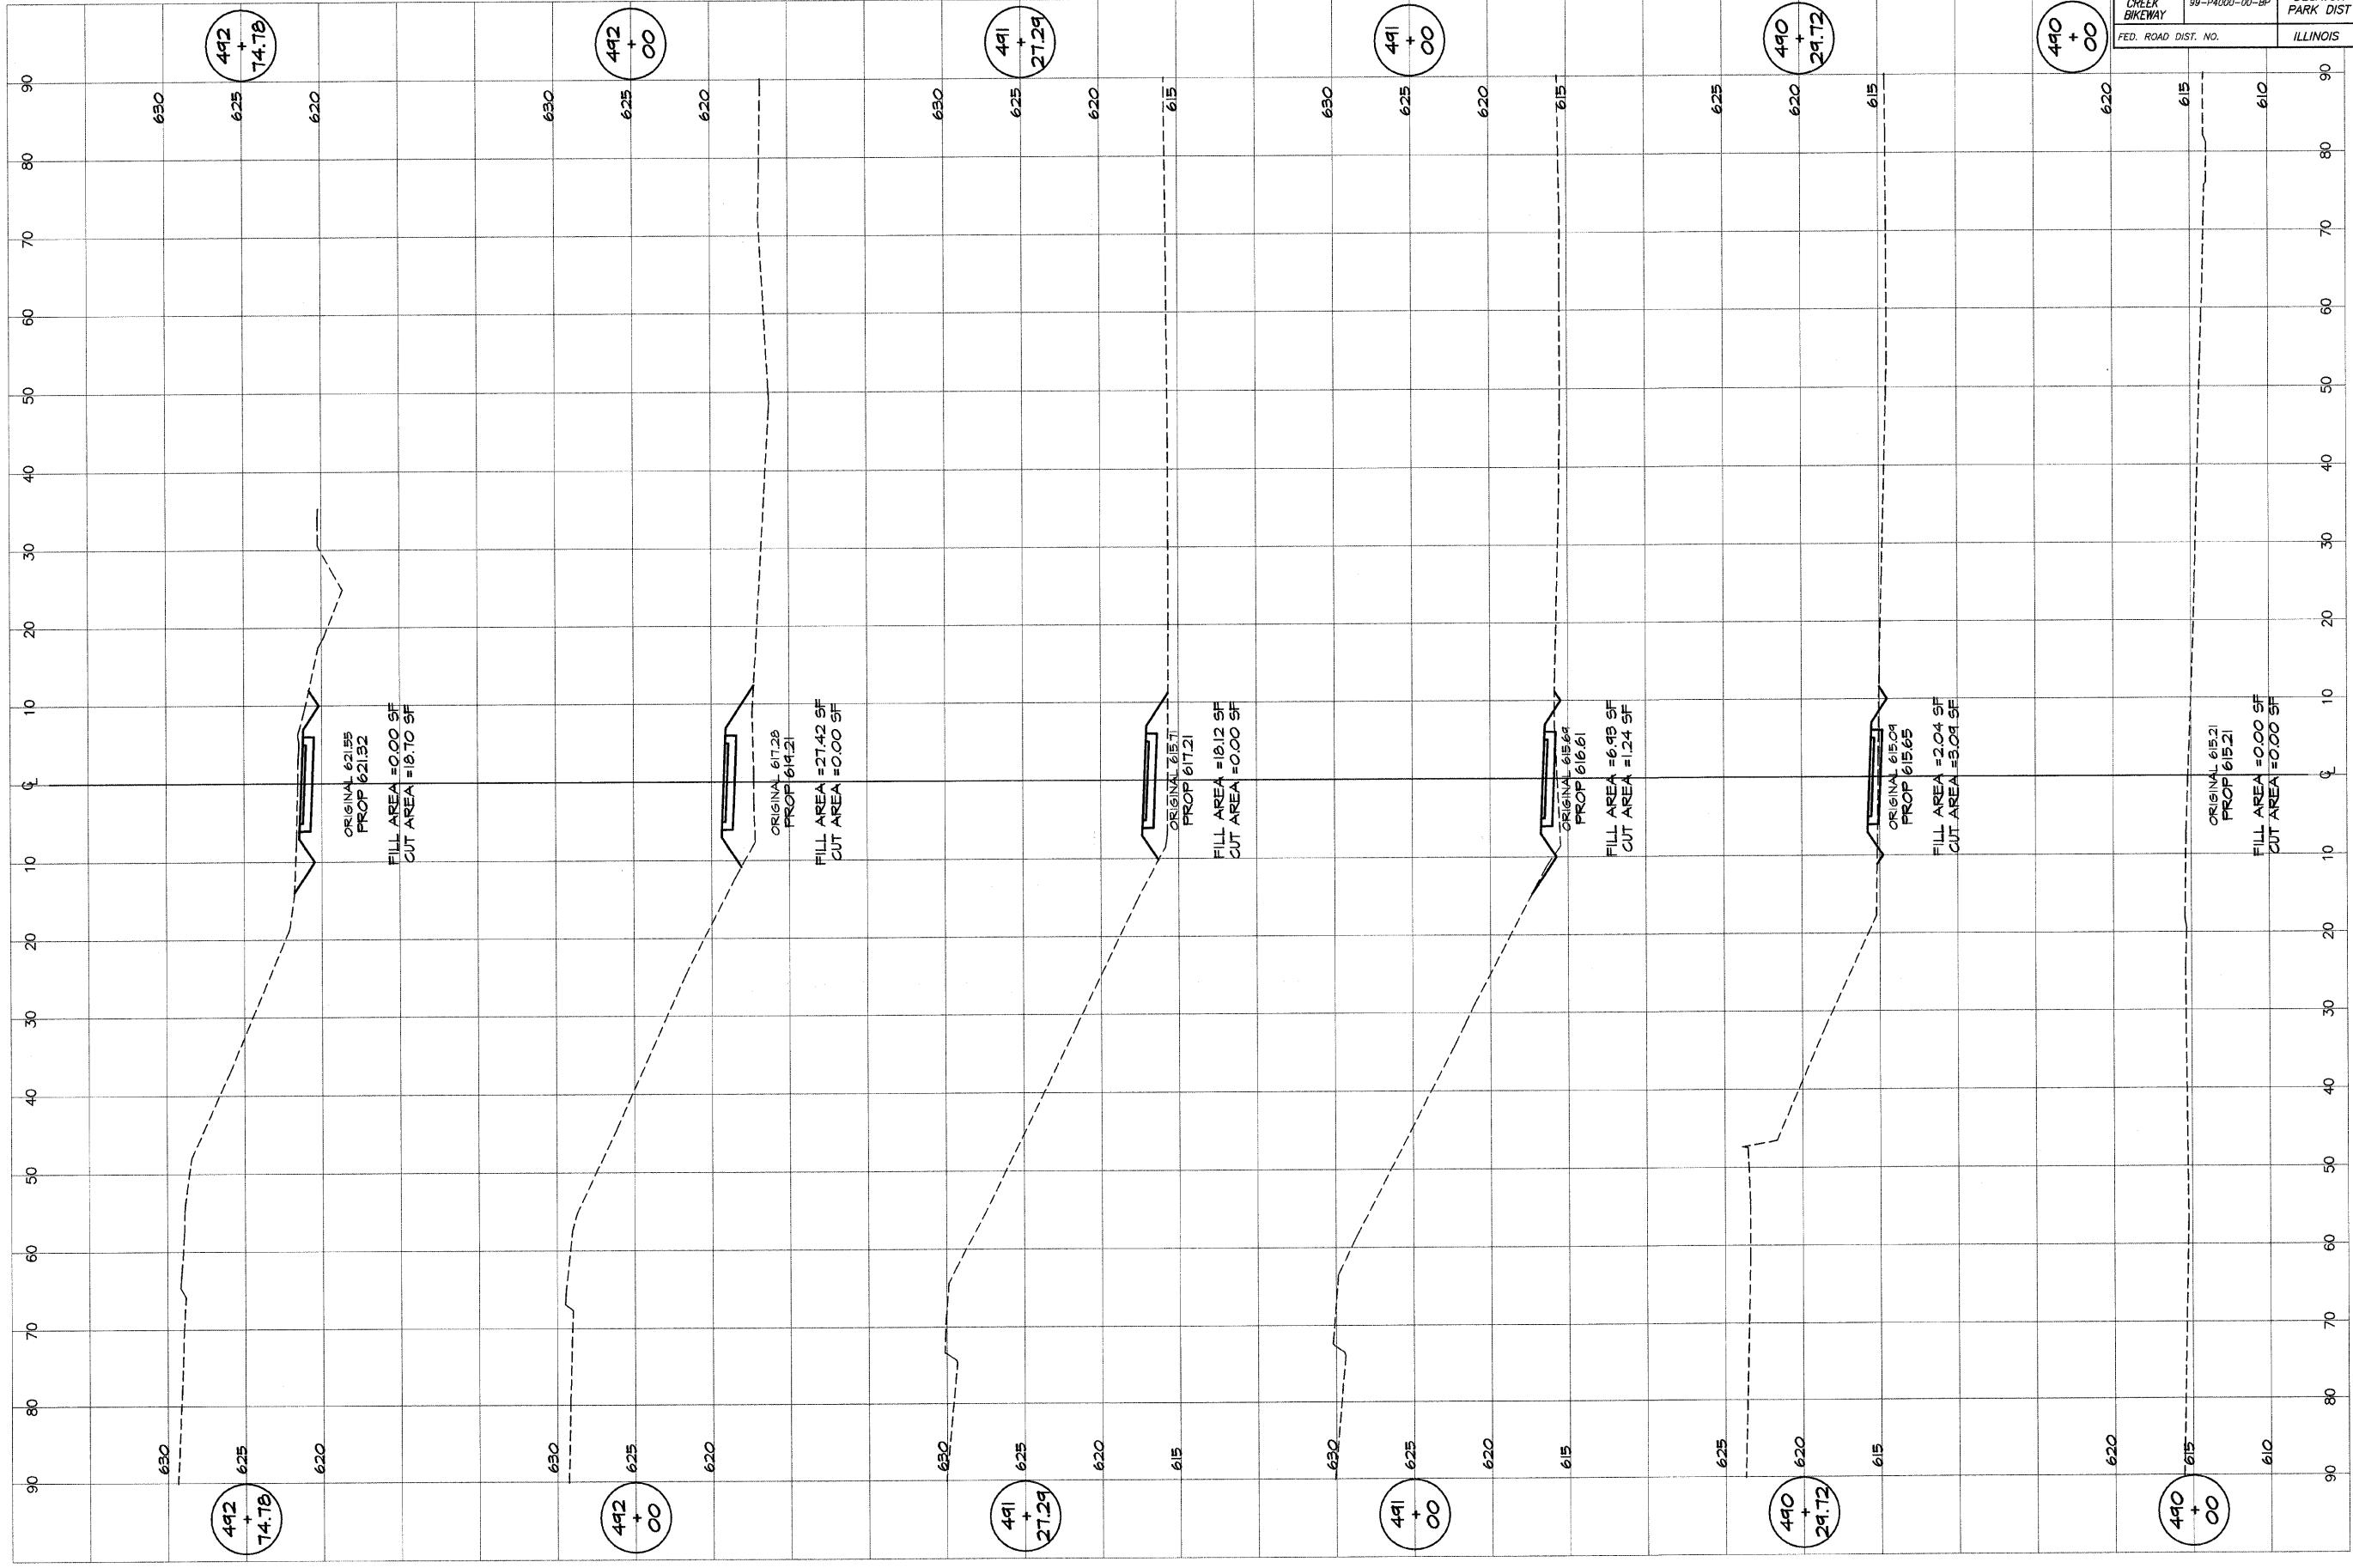

DESIGNED	SCALE	REVISIONS
MHP	as noted	
DRAWN	DATE	NO. BY DATE
P mll/s	Jan 2004	
FIELD BOOK	JOB NO.	
XXX	49099	

DECATUR PARK DISTRICT
STEVENS CREEK BIKEWAY - PHASE I
CROSS SECTIONS
PERSHING ROAD ACCESS

ROUTE NO. STEVENS CREEK BIKEWAY	SECTION 99-P4000-00-BP	CITY DECATUR PARK DIST	TOTAL SHEETS 145	SHEET NO. 134
FED. ROAD DIST. NO.	ILLINOIS		PROJECT TE-0007(27)	

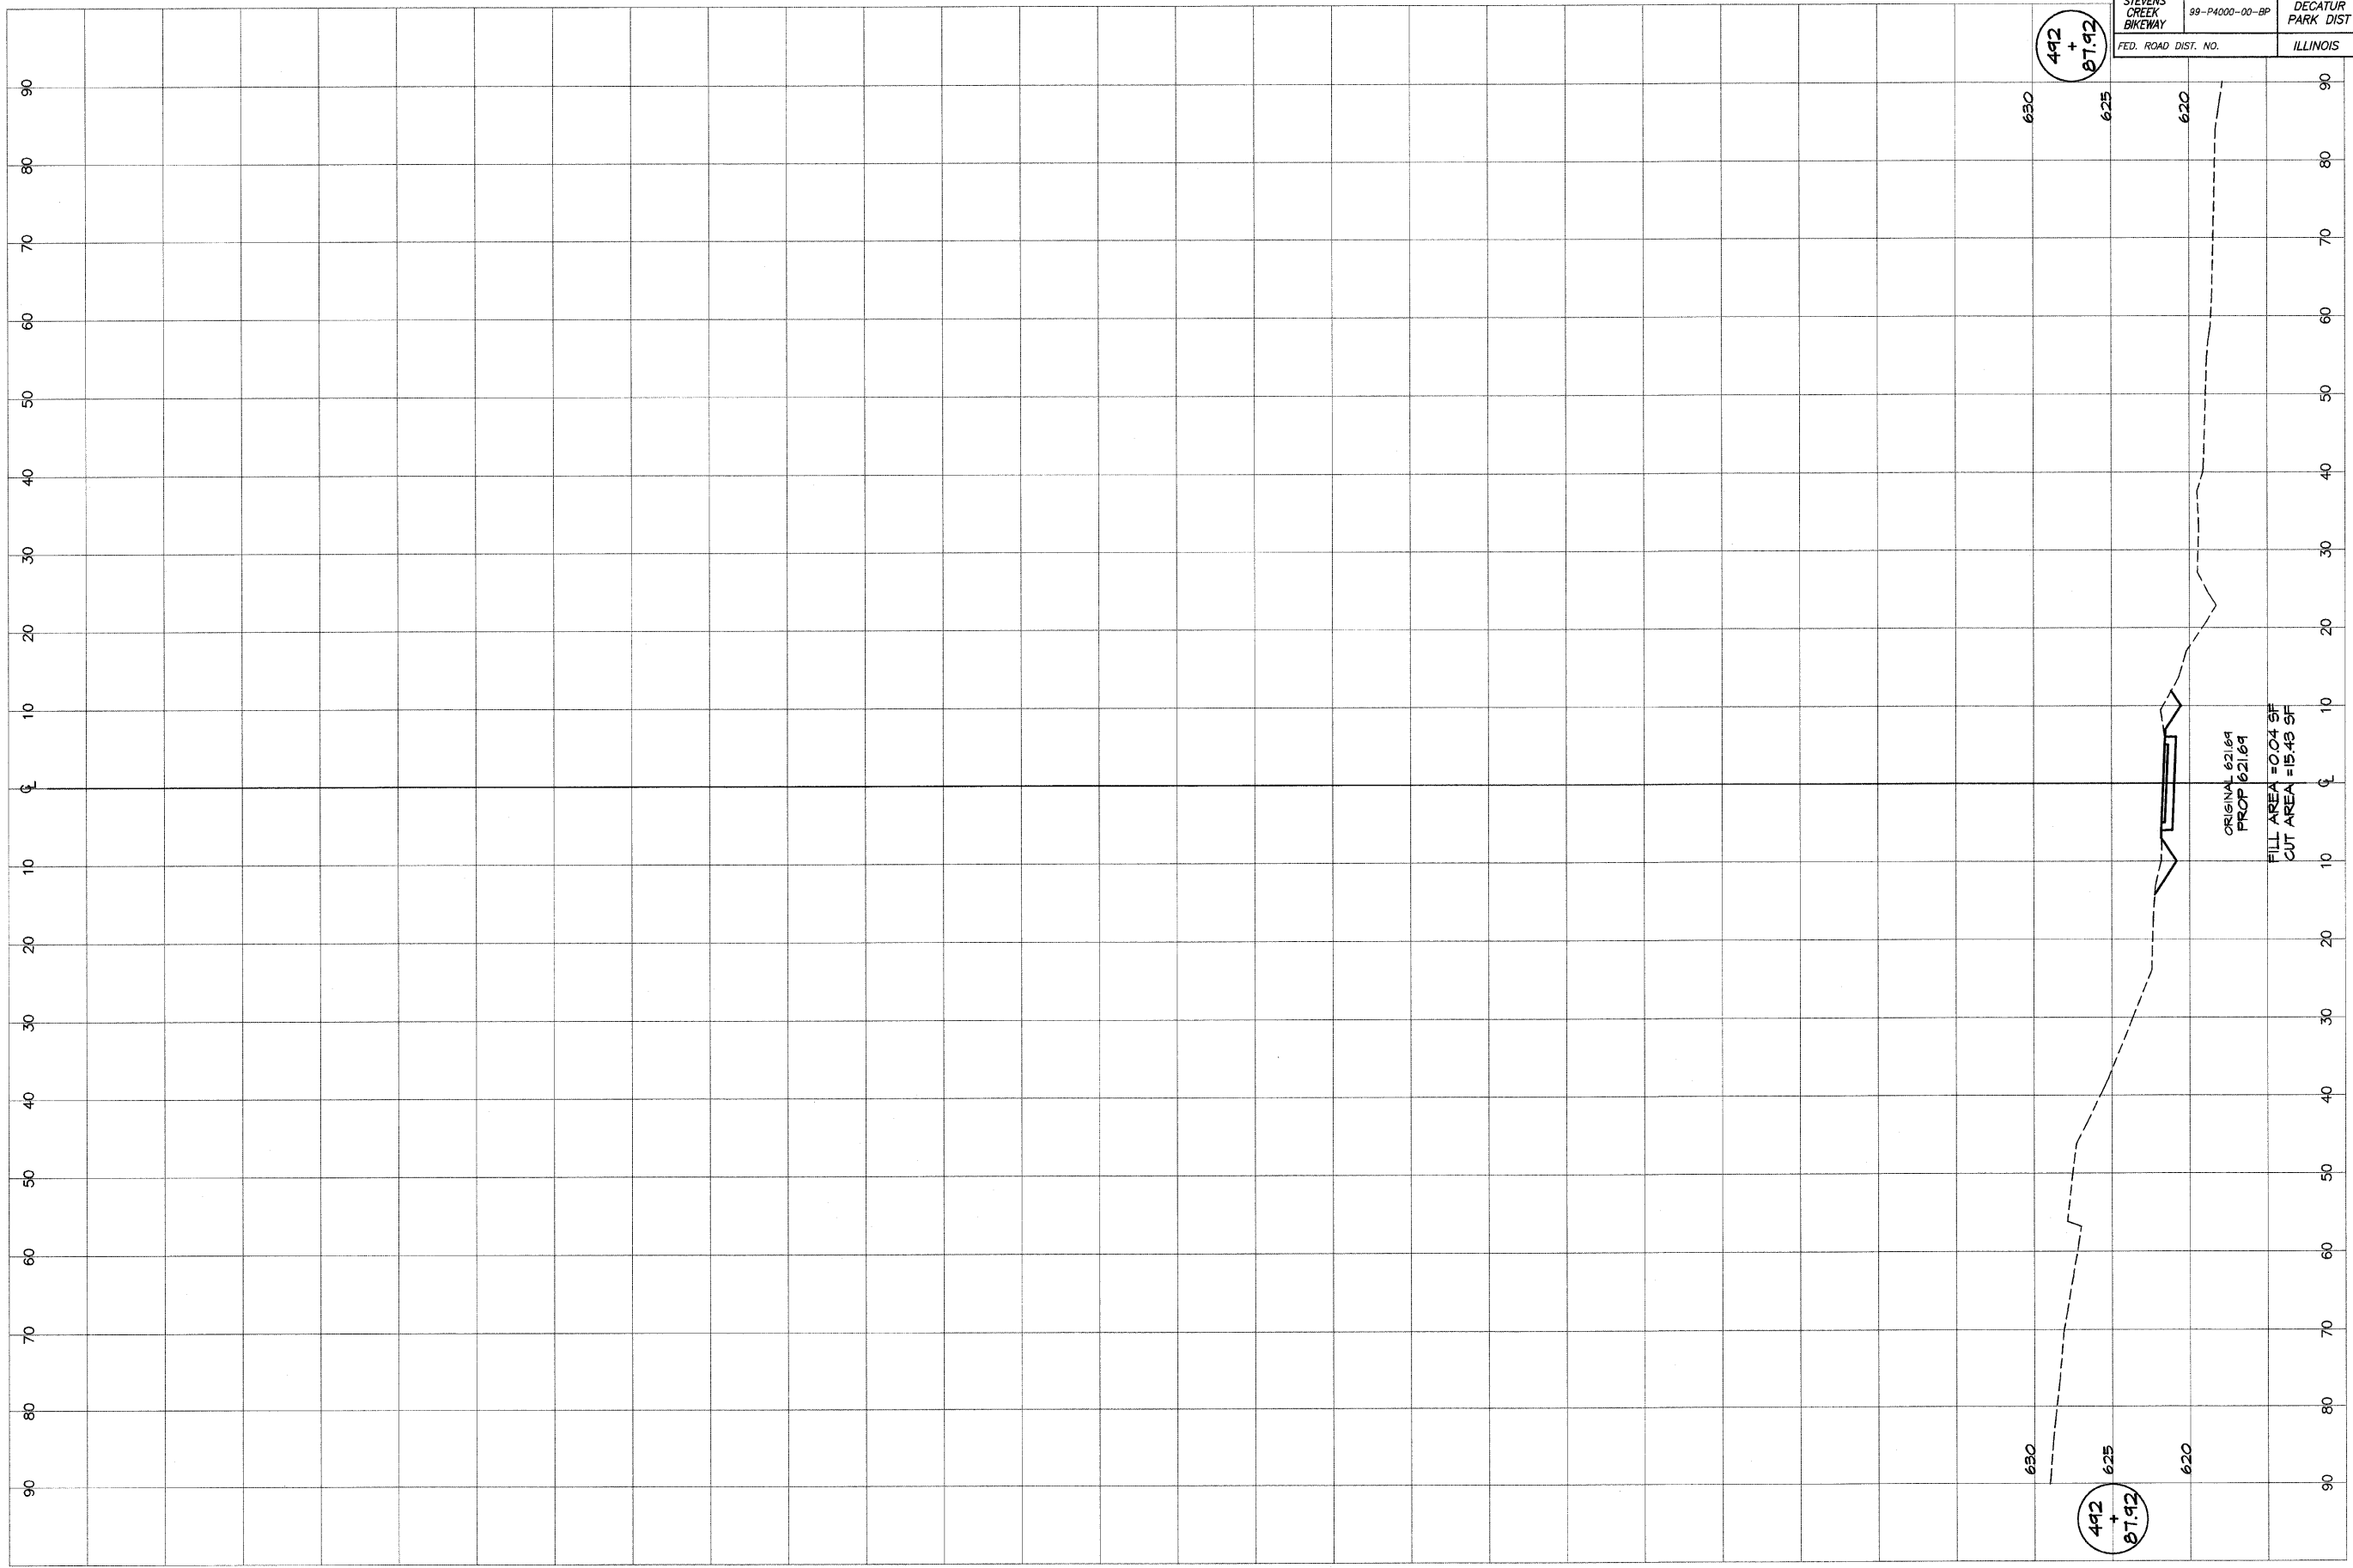



BAINBRIDGE & ASSOCIATES, INC.
GEB
MILLANSKI
 Consulting Engineers
 1001 W. TAYLORVILLE ROAD
 DECATUR, ILLINOIS
 State License 184-001286

REVISIONS	
NO.	DATE

DESIGNED MHP	SCALE as noted
DRAWN P. Mills	DATE Jan 2004
FIELD BOOK XXX	JOB NO. 99099

DECATUR PARK DISTRICT
STEVENS CREEK BIKEWAY - PHASE I
CROSS SECTIONS
PERFISHING ROAD ACCESS

ROUTE NO.	SECTION	CITY	TOTAL SHEETS	SHEET NO.
STEVENS CREEK BIKEWAY	99-P4000-00-BP	DECATUR PARK DIST	145	137
FED. ROAD DIST. NO.		ILLINOIS	PROJECT TE-0007(27)	

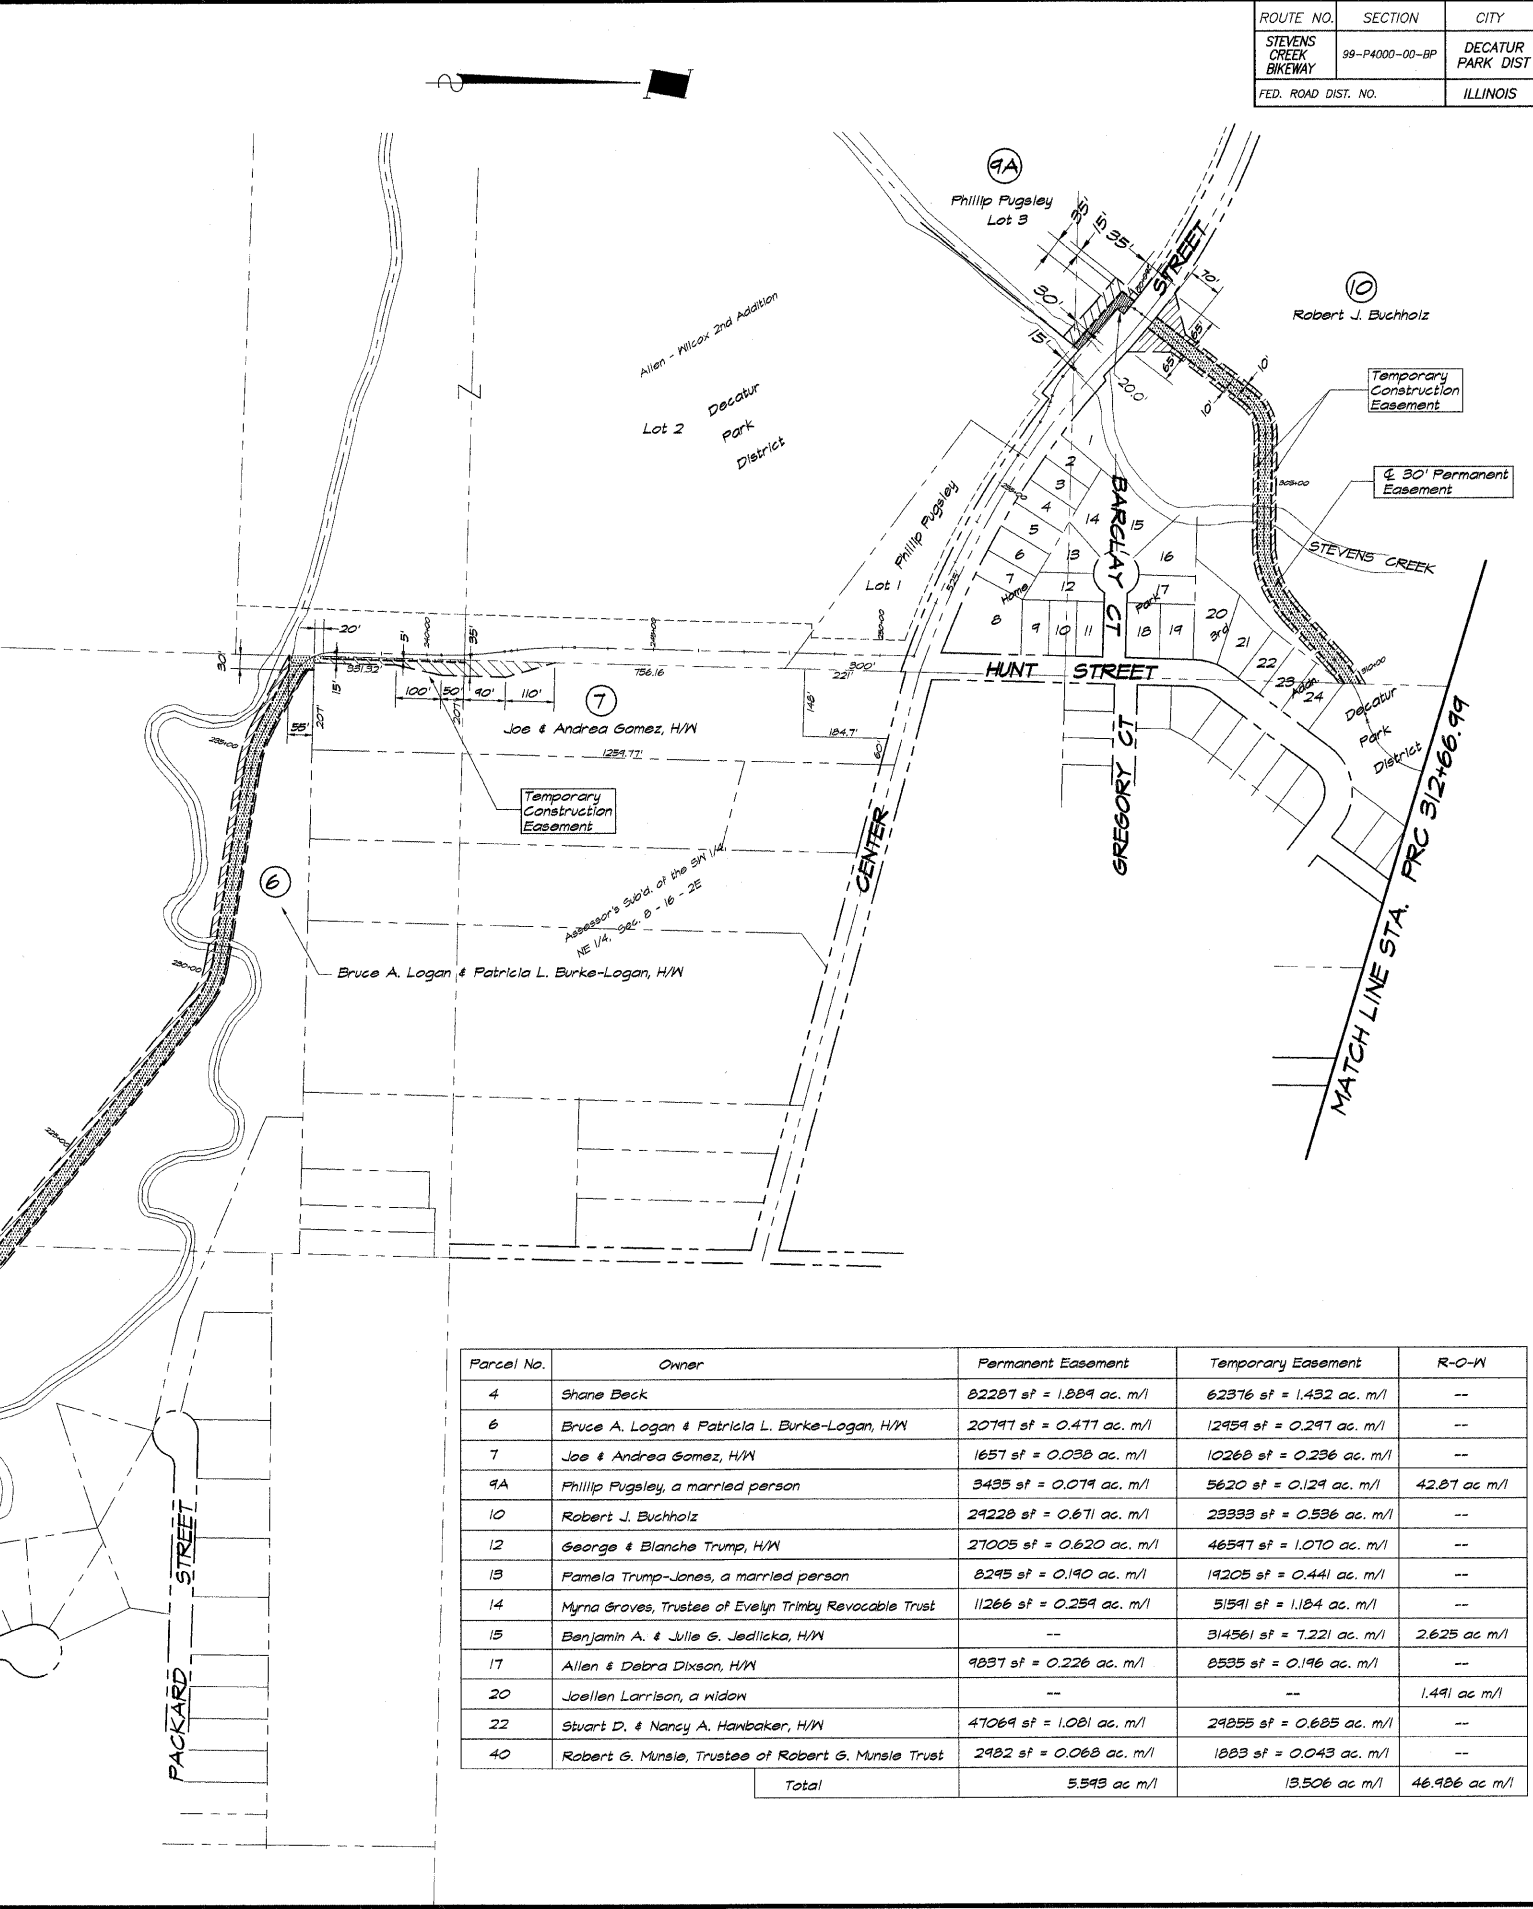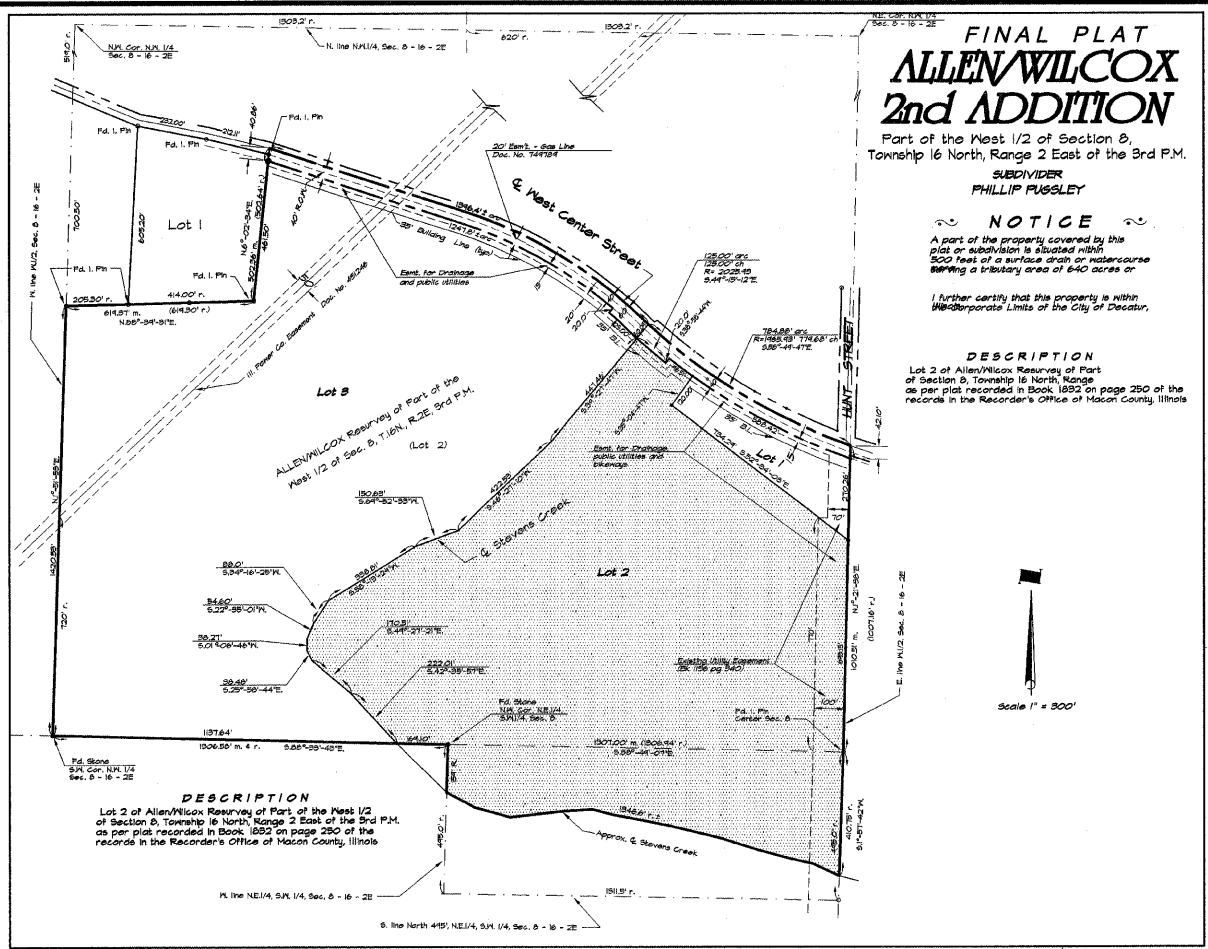

Parcel No.	Owner	Permanent Easement	Temporary Easement	R-O-W
4	Shane Beck	82287 sf = 1.889 ac. m/l	62376 sf = 1.432 ac. m/l	--
6	Bruce A. Logan & Patricia L. Burke-Logan, H/W	20797 sf = 0.471 ac. m/l	12959 sf = 0.291 ac. m/l	--
7	Joe & Andrea Gomez, H/W	1657 sf = 0.038 ac. m/l	10268 sf = 0.236 ac. m/l	--
9A	Phillip Pugsley, a married person	3435 sf = 0.079 ac. m/l	5620 sf = 0.129 ac. m/l	42.87 ac m/l
10	Robert J. Buchholz	29228 sf = 0.671 ac. m/l	23333 sf = 0.536 ac. m/l	--
12	George & Blanche Trump, H/W	27005 sf = 0.620 ac. m/l	46597 sf = 1.070 ac. m/l	--
13	Pamela Trump-Jones, a married person	8295 sf = 0.190 ac. m/l	19205 sf = 0.441 ac. m/l	--
14	Myrna Groves, Trustee of Evelyn Trimbly Revocable Trust	11266 sf = 0.259 ac. m/l	51591 sf = 1.184 ac. m/l	--
15	Benjamin A. & Julie S. Jedlicka, H/W	--	314561 sf = 7.221 ac. m/l	2.625 ac m/l
17	Allen & Debra Dixon, H/W	9897 sf = 0.226 ac. m/l	8535 sf = 0.196 ac. m/l	--
20	Joellen Larrison, a widow	--	--	1.491 ac m/l
22	Stuart D. & Nancy A. Hanbaker, H/W	47069 sf = 1.081 ac. m/l	29855 sf = 0.685 ac. m/l	--
40	Robert G. Munsie, Trustee of Robert G. Munsie Trust	2982 sf = 0.068 ac. m/l	1883 sf = 0.043 ac. m/l	--
Total		5,543 ac m/l	13,506 ac m/l	46,986 ac m/l

BAINBRIDGE & ASSOCIATES, INC.
 Consulting Engineers
GEB
MULHASKI
 CONSULTING ENGINEERS
 DECATUR, ILLINOIS
 Book License 184001286

REVISIONS

NO.	BY	DATE
1		
2		
3		
4		
5		
6		
7		
8		
9		
10		

SCALE: 1" = 200'
 DESIGNED: MJP
 DRAWN: L. Jenkins
 FIELD BOOK NO. 99099
 DATE: Feb. 2004
 JOB NO. XXX

DECATUR PARK DISTRICT
 STEVENS CREEK BIKEWAY - PHASE I
 PROPERTY PARCEL STRIP MAP


ROUTE NO.	SECTION	CITY	TOTAL SHEETS	SHEET NO.
STEVENS CREEK BIKEWAY	99-P4000-00-BP	DECATUR PARK DIST	145	138
FED. ROAD DIST. NO.		ILLINOIS	PROJECT TE-0007(27)	

BATNBRIDGE & ASSOCIATES, INC.
GEB
MILLANSKI
 Consulting Engineers
 1100 N. MICHELLE ROAD
 DECATUR, ILLINOIS
 60155-1100


REVISIONS	
NO.	DATE

DESIGNED	SCALE
MJP	1" = 200'
DRAWN	DATE
I. Jenkins	Feb. 2004
FIELD BOOK	JOB NO.
XXX	490494

DECATUR PARK DISTRICT
STEVENS CREEK BIKEWAY - PHASE I
PROPERTY PARCEL STRIP MAP

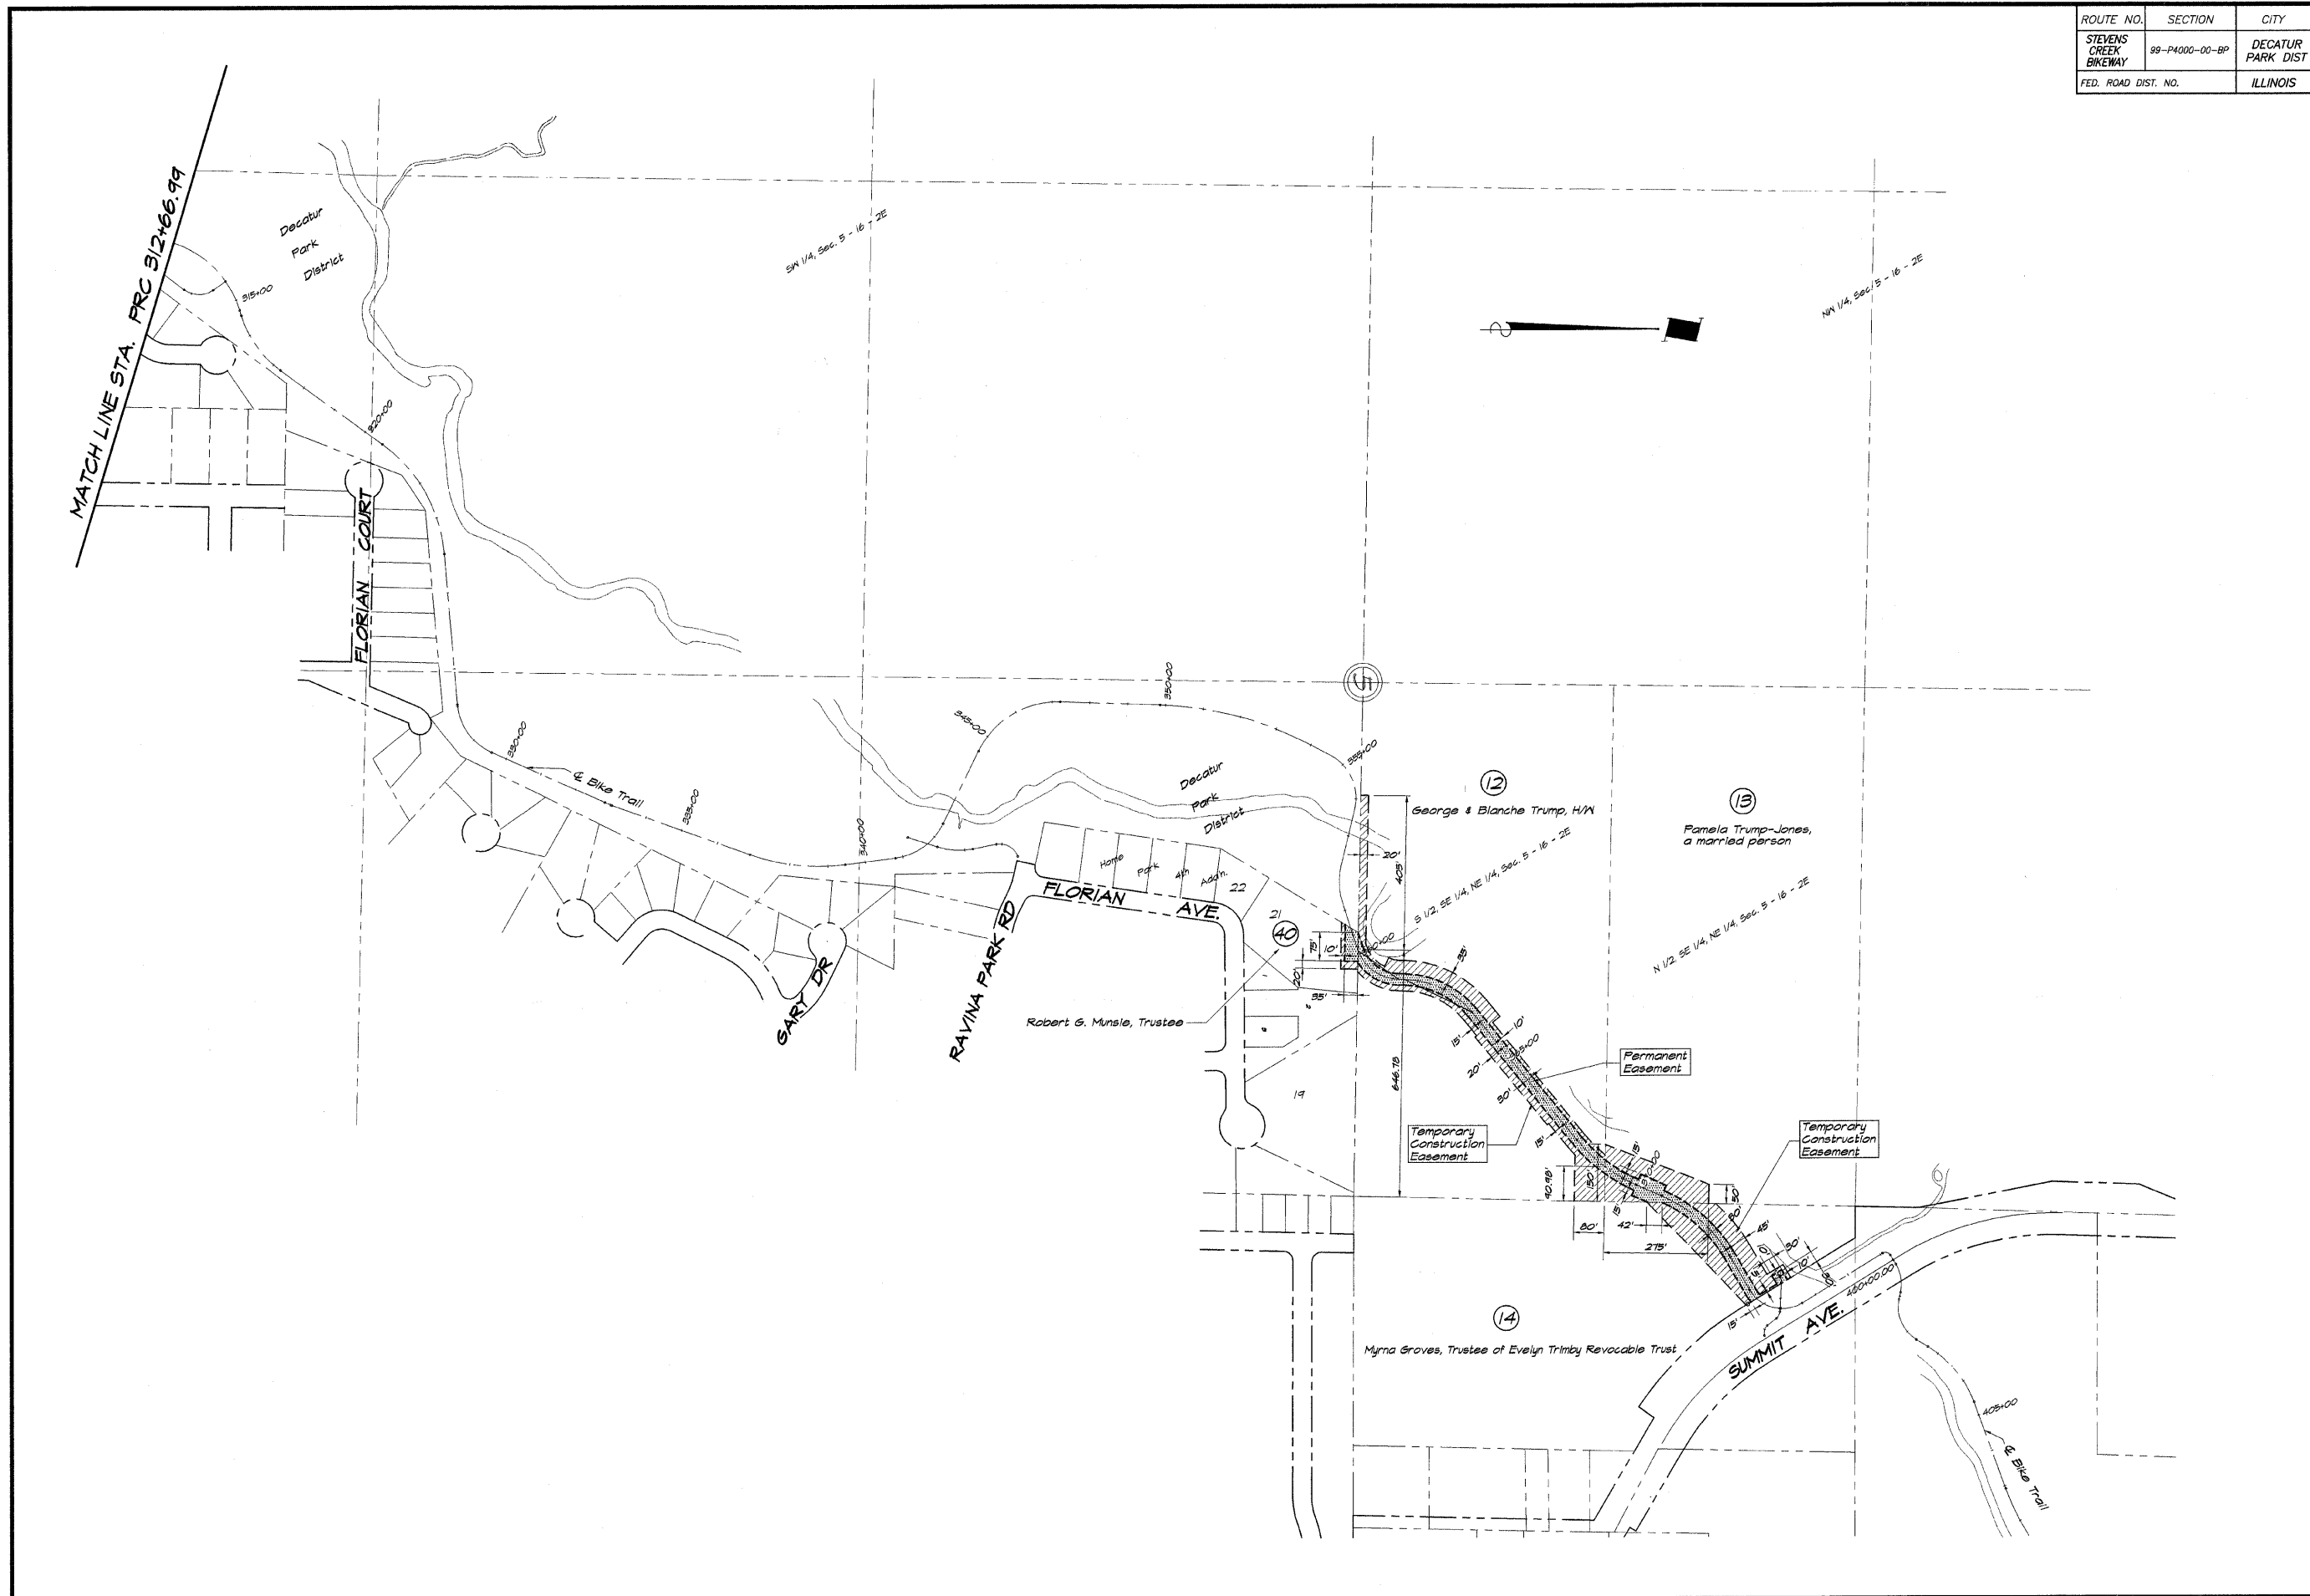

ROUTE NO.	SECTION	CITY	TOTAL SHEETS	SHEET NO.
STEVENS CREEK BIKEWAY	48-P4000-00-BP	DECATUR PARK DIST	145	141
FED. ROAD DIST. NO.		ILLINOIS	PROJECT TE-0007(27)	

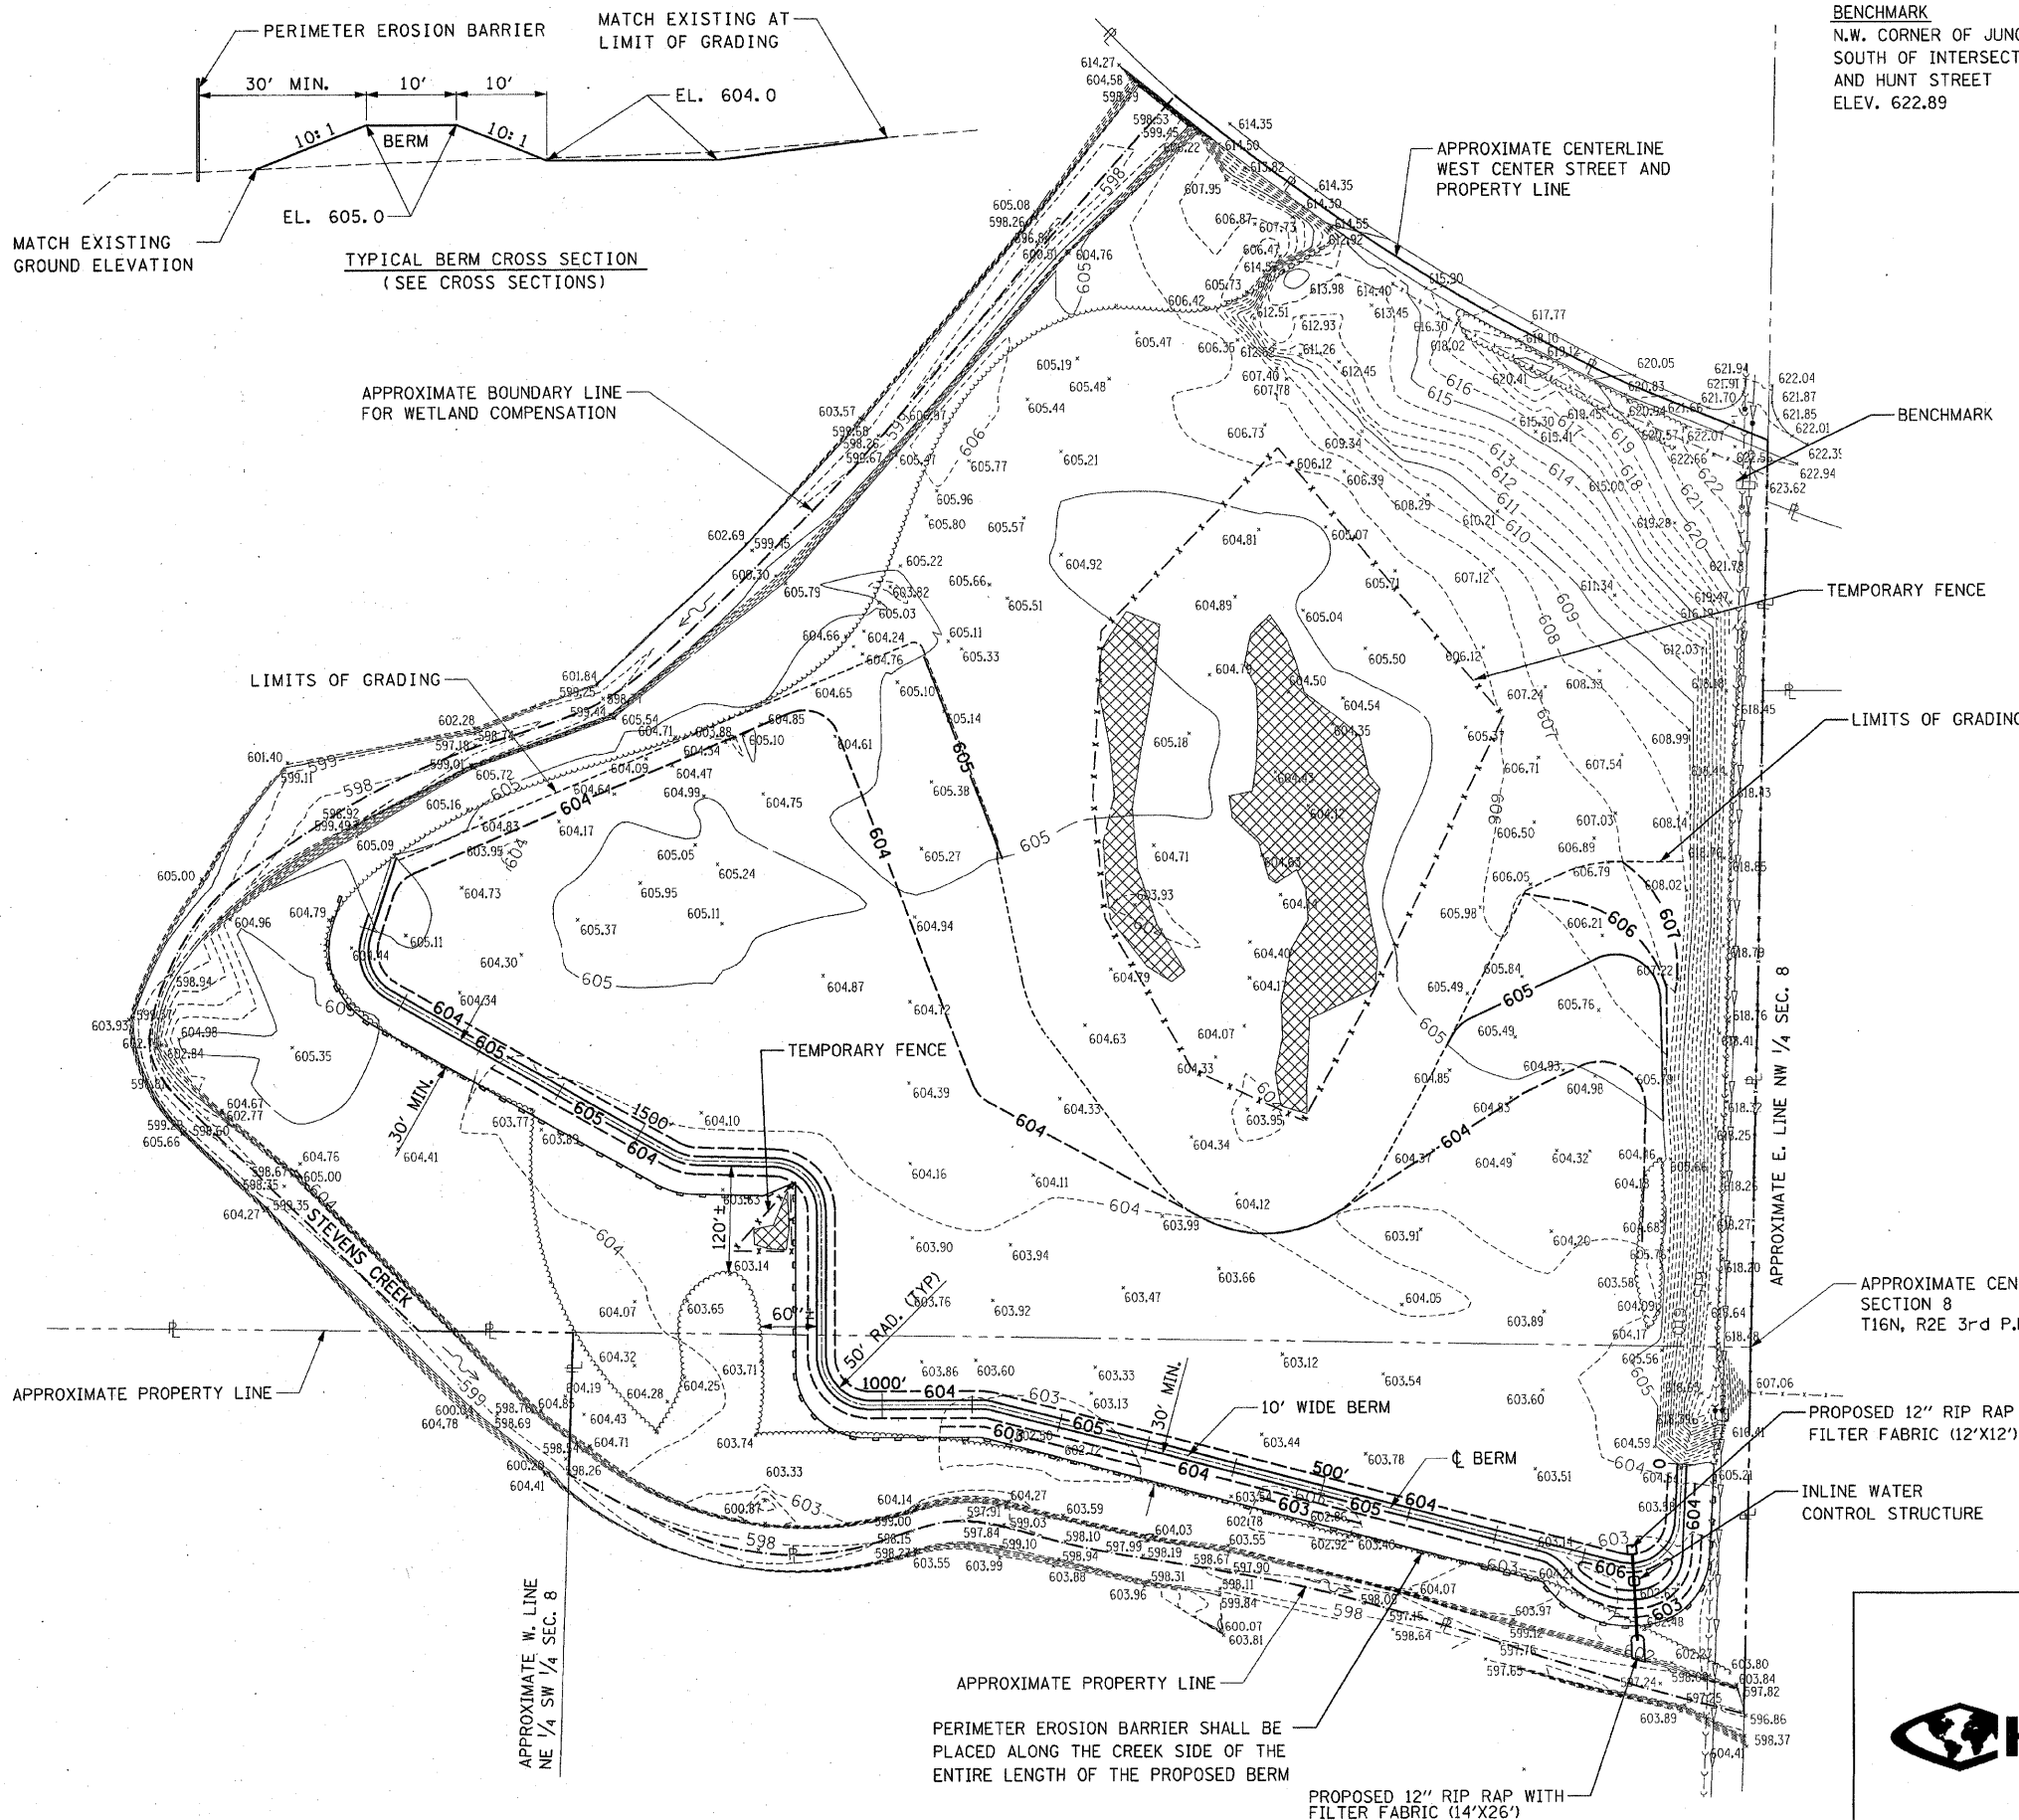

BENCHMARK
 N.W. CORNER OF JUNCTION STRUCTURE #5,
 SOUTH OF INTERSECT OF CENTER STREET
 AND HUNT STREET
 ELEV. 622.89


ENGINEERS ESTIMATE OF QUANTITIES


IDOT CODE	ITEM	UNIT	TOTAL
20101000	TEMPORARY FENCE	FT.	2,060
20200100	EARTH EXCAVATION	C. Y.	10,130
NA	EMBANKMENT (SEE NOTE)	C. Y.	8,980
28000400	PERIMETER EROSION BARRIER	FT.	2,125
25001750	SEEDING, CLASS 4 (SPECIAL)	ACRE	6.2
28100707	STONE DUMPED RIP RAP CLASS A4	S. Y.	56
28200200	FILTER FABRIC	S. Y.	56
	INLINE WATER CONTROL STRUCTURE	EACH	1
	CARYA ILLINOENSIS, 3 GALLON (ROOT PRODUCTION METHOD), SPECIAL	EACH	147
	CARYA LACINOSA, 3 GALLON (ROOT PRODUCTION METHOD), SPECIAL	EACH	147
	FRAXINUS PENNSYLVANICA LANCEOLATA, 3 GALLON (ROOT PRODUCTION METHOD), SPECIAL	EACH	147
	QUERCUS BICOLOR, 3 GALLON (ROOT PRODUCTION METHOD), SPECIAL	EACH	147
	QUERCUS PALUSTRIS, 3 GALLON (ROOT PRODUCTION METHOD), SPECIAL	EACH	147

NOTE: THE TOTAL EMBANKMENT QUANTITY INCLUDES THE QUANTITY FOR CONSTRUCTION OF THE TREE BERMS.

LEGEND

- SPOT ELEVATION
- EXISTING WETLAND
- EXISTING MAJOR CONTOUR
- EXISTING MINOR CONTOUR
- EXISTING SANITARY SEWER
- EXISTING STORM SEWER
- EXISTING FENCE LINE
- X-SECTION LOCATIONS ALONG BERM
- PROPOSED MAJOR CONTOUR
- PROPOSED MINOR CONTOUR
- PERIMETER EROSION BARRIER
- TEMPORARY FENCE

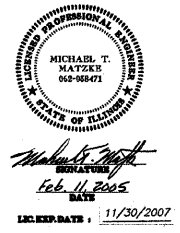



WETLAND GRADING PLAN


WETLAND COMPENSATION SITE
 STEVENS CREEK BIKEWAY
 MACON COUNTY, ILLINOIS

HANSON NO. 03S2063

FIGURE NO. 6.2

LAYOUT: RLT 11/02/04
 DRAWN: RLT 11/02/04
 REVIEWED: RMS 11/02/04
 02/11/2005
 IN: 03/09/05 03:36:26 3:00 PM
 C:\Users\matt\My Documents\0320063\0320063.dwg

ROUTE NO.	SECTION	CITY	TOTAL SHEETS	SHEET NO.
STEVENS CREEK BIKEWAY	49-P4000-00-BP	DECATUR PARK DIST.	145	142
FED. ROAD DIST. NO.		ILLINOIS	PROJECT TE-0007(27)	
240	250	260	270	280

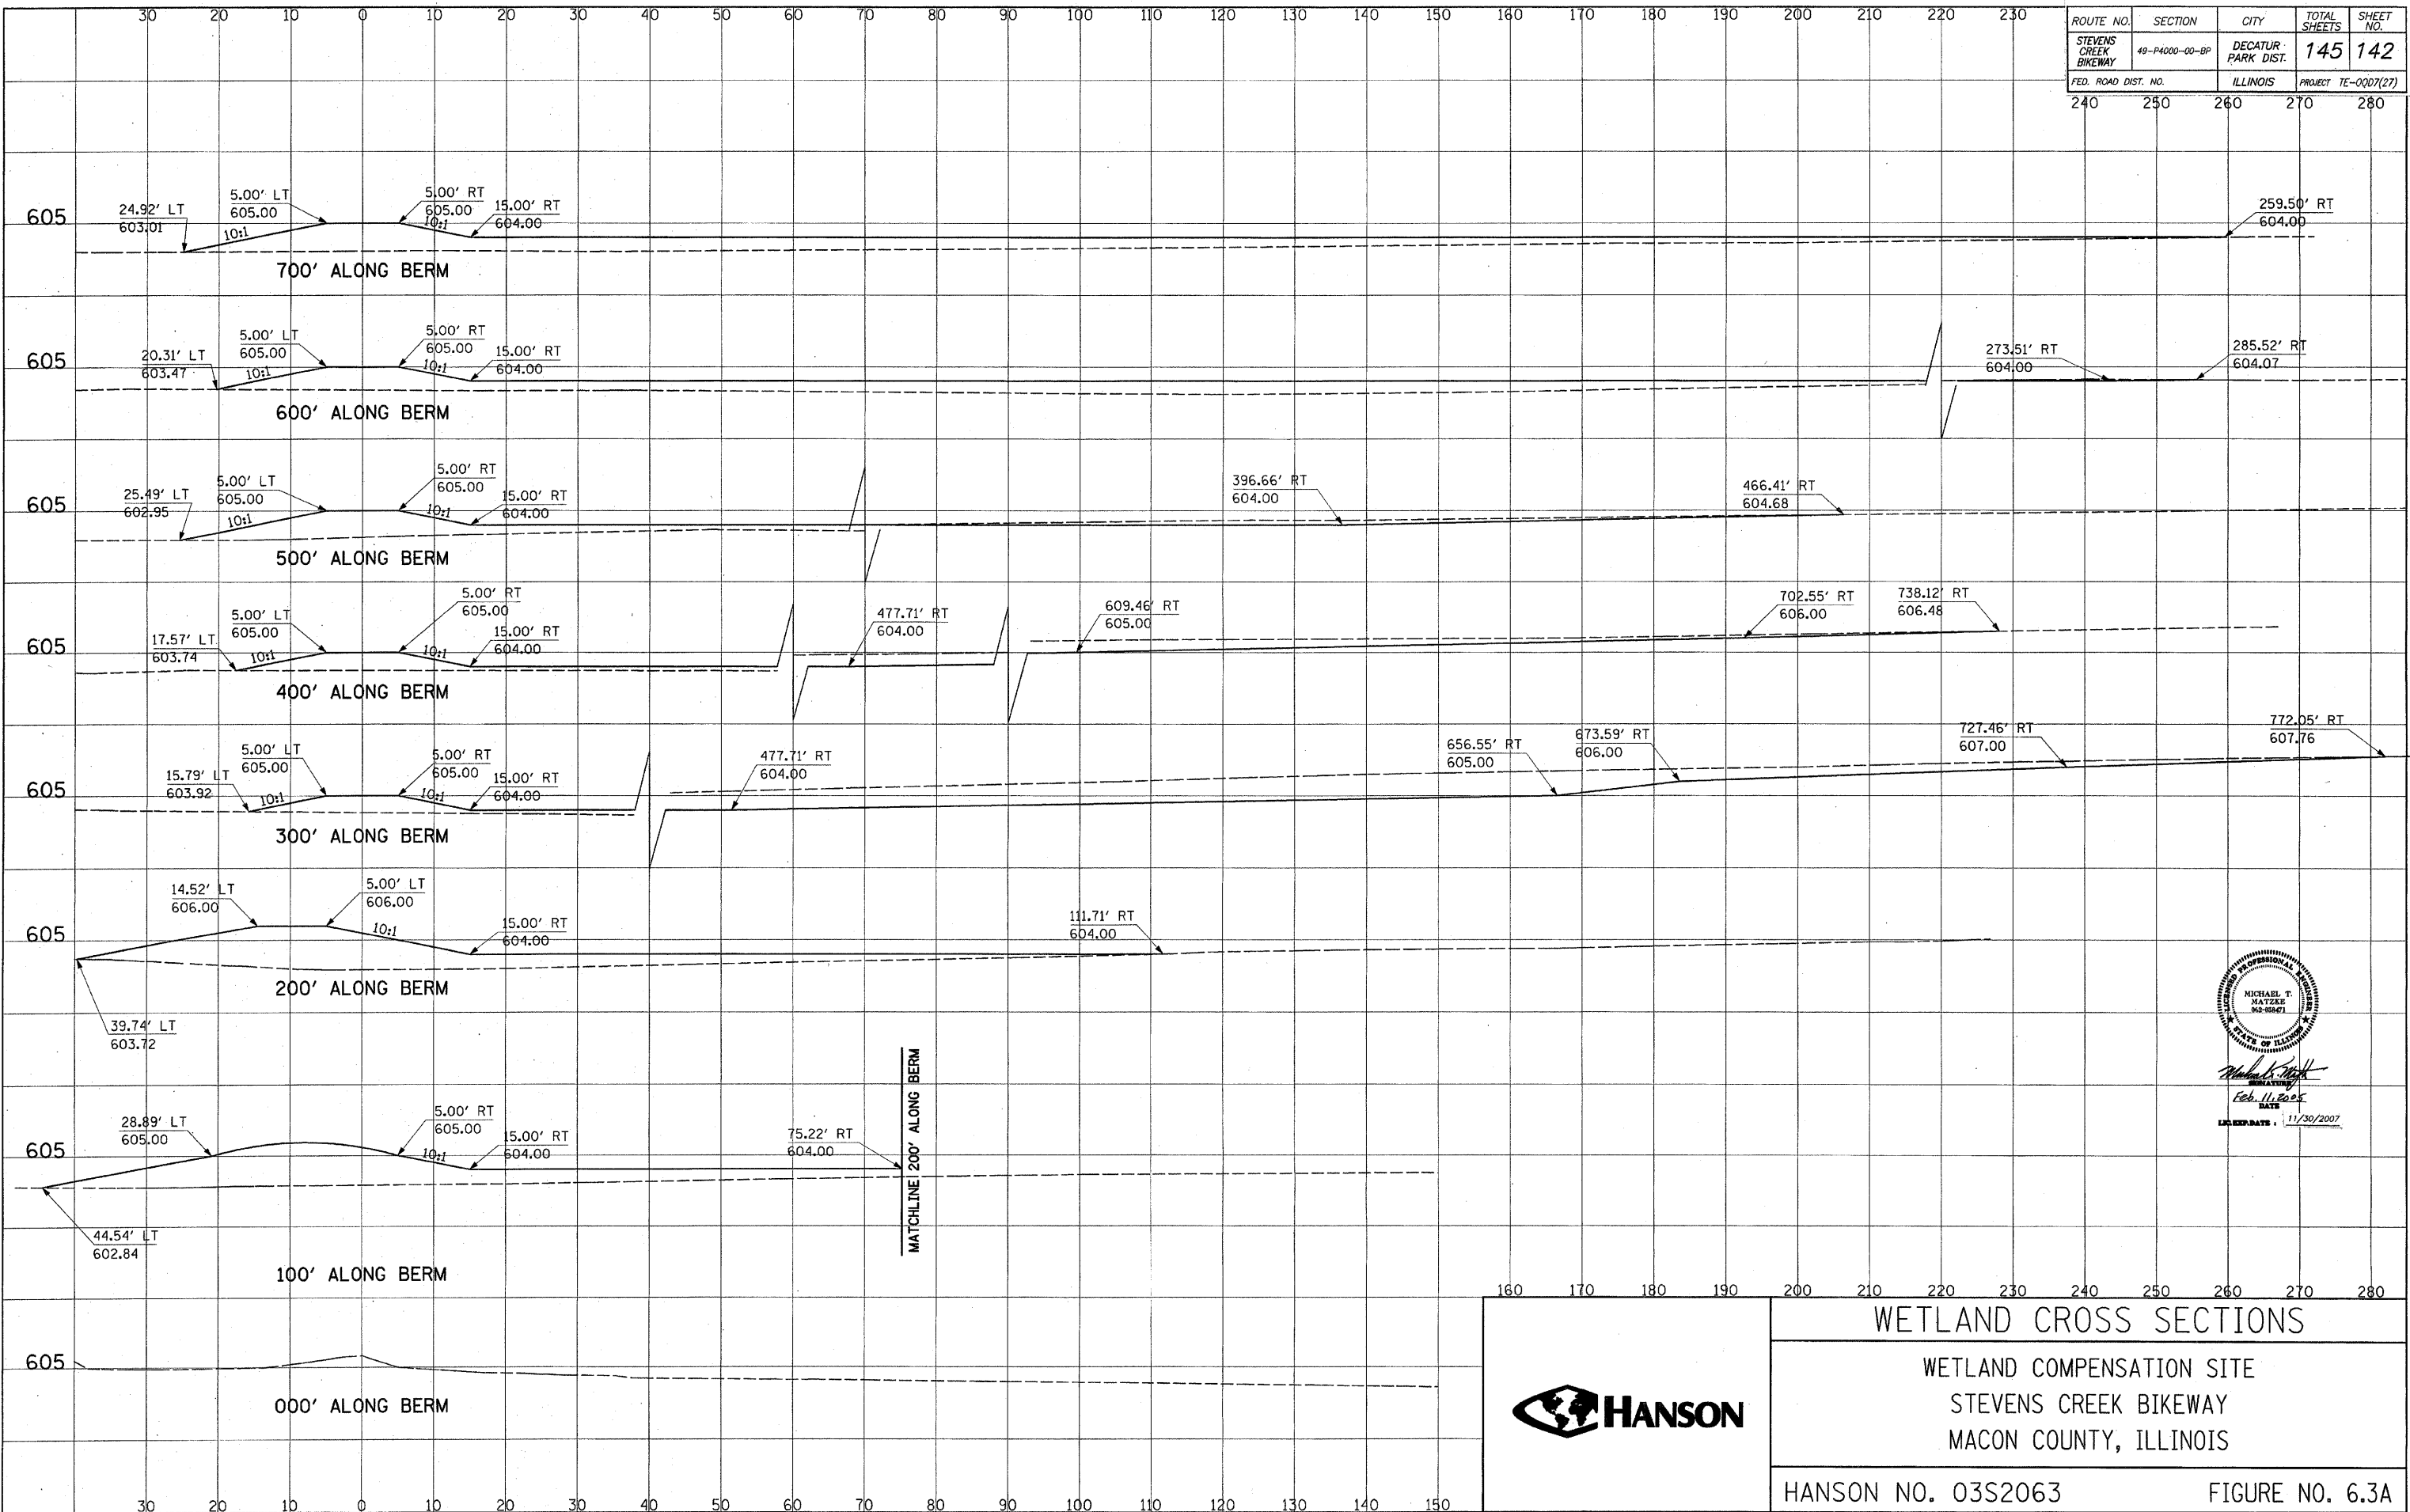

MICHAEL T. MATZKE

 No. 032-0041

 Feb. 11, 2005

 DATE

 EXPIRES DATE: 11/30/2007

02/11/2005
 1/03/05 03:20:33 C:\N\Hanson\WET\BRM\5.dgn
 LAYOUT: RL: 11/02/04
 DRAWN: RL: 11/02/04
 REVIEWED: MS: 11/02/04




WETLAND CROSS SECTIONS

WETLAND COMPENSATION SITE
 STEVENS CREEK BIKEWAY
 MACON COUNTY, ILLINOIS

HANSON NO. 032063

FIGURE NO. 6.3A

ROUTE NO.	SECTION	CITY	TOTAL SHEETS	SHEET NO.
STEVENS CREEK BIKEWAY	49-P4000-00-BP	DECATUR PARK DIST	145	143
FED. ROAD DIST. NO.		ILLINOIS	PROJECT TE-0007(27)	
240	250	260	270	280

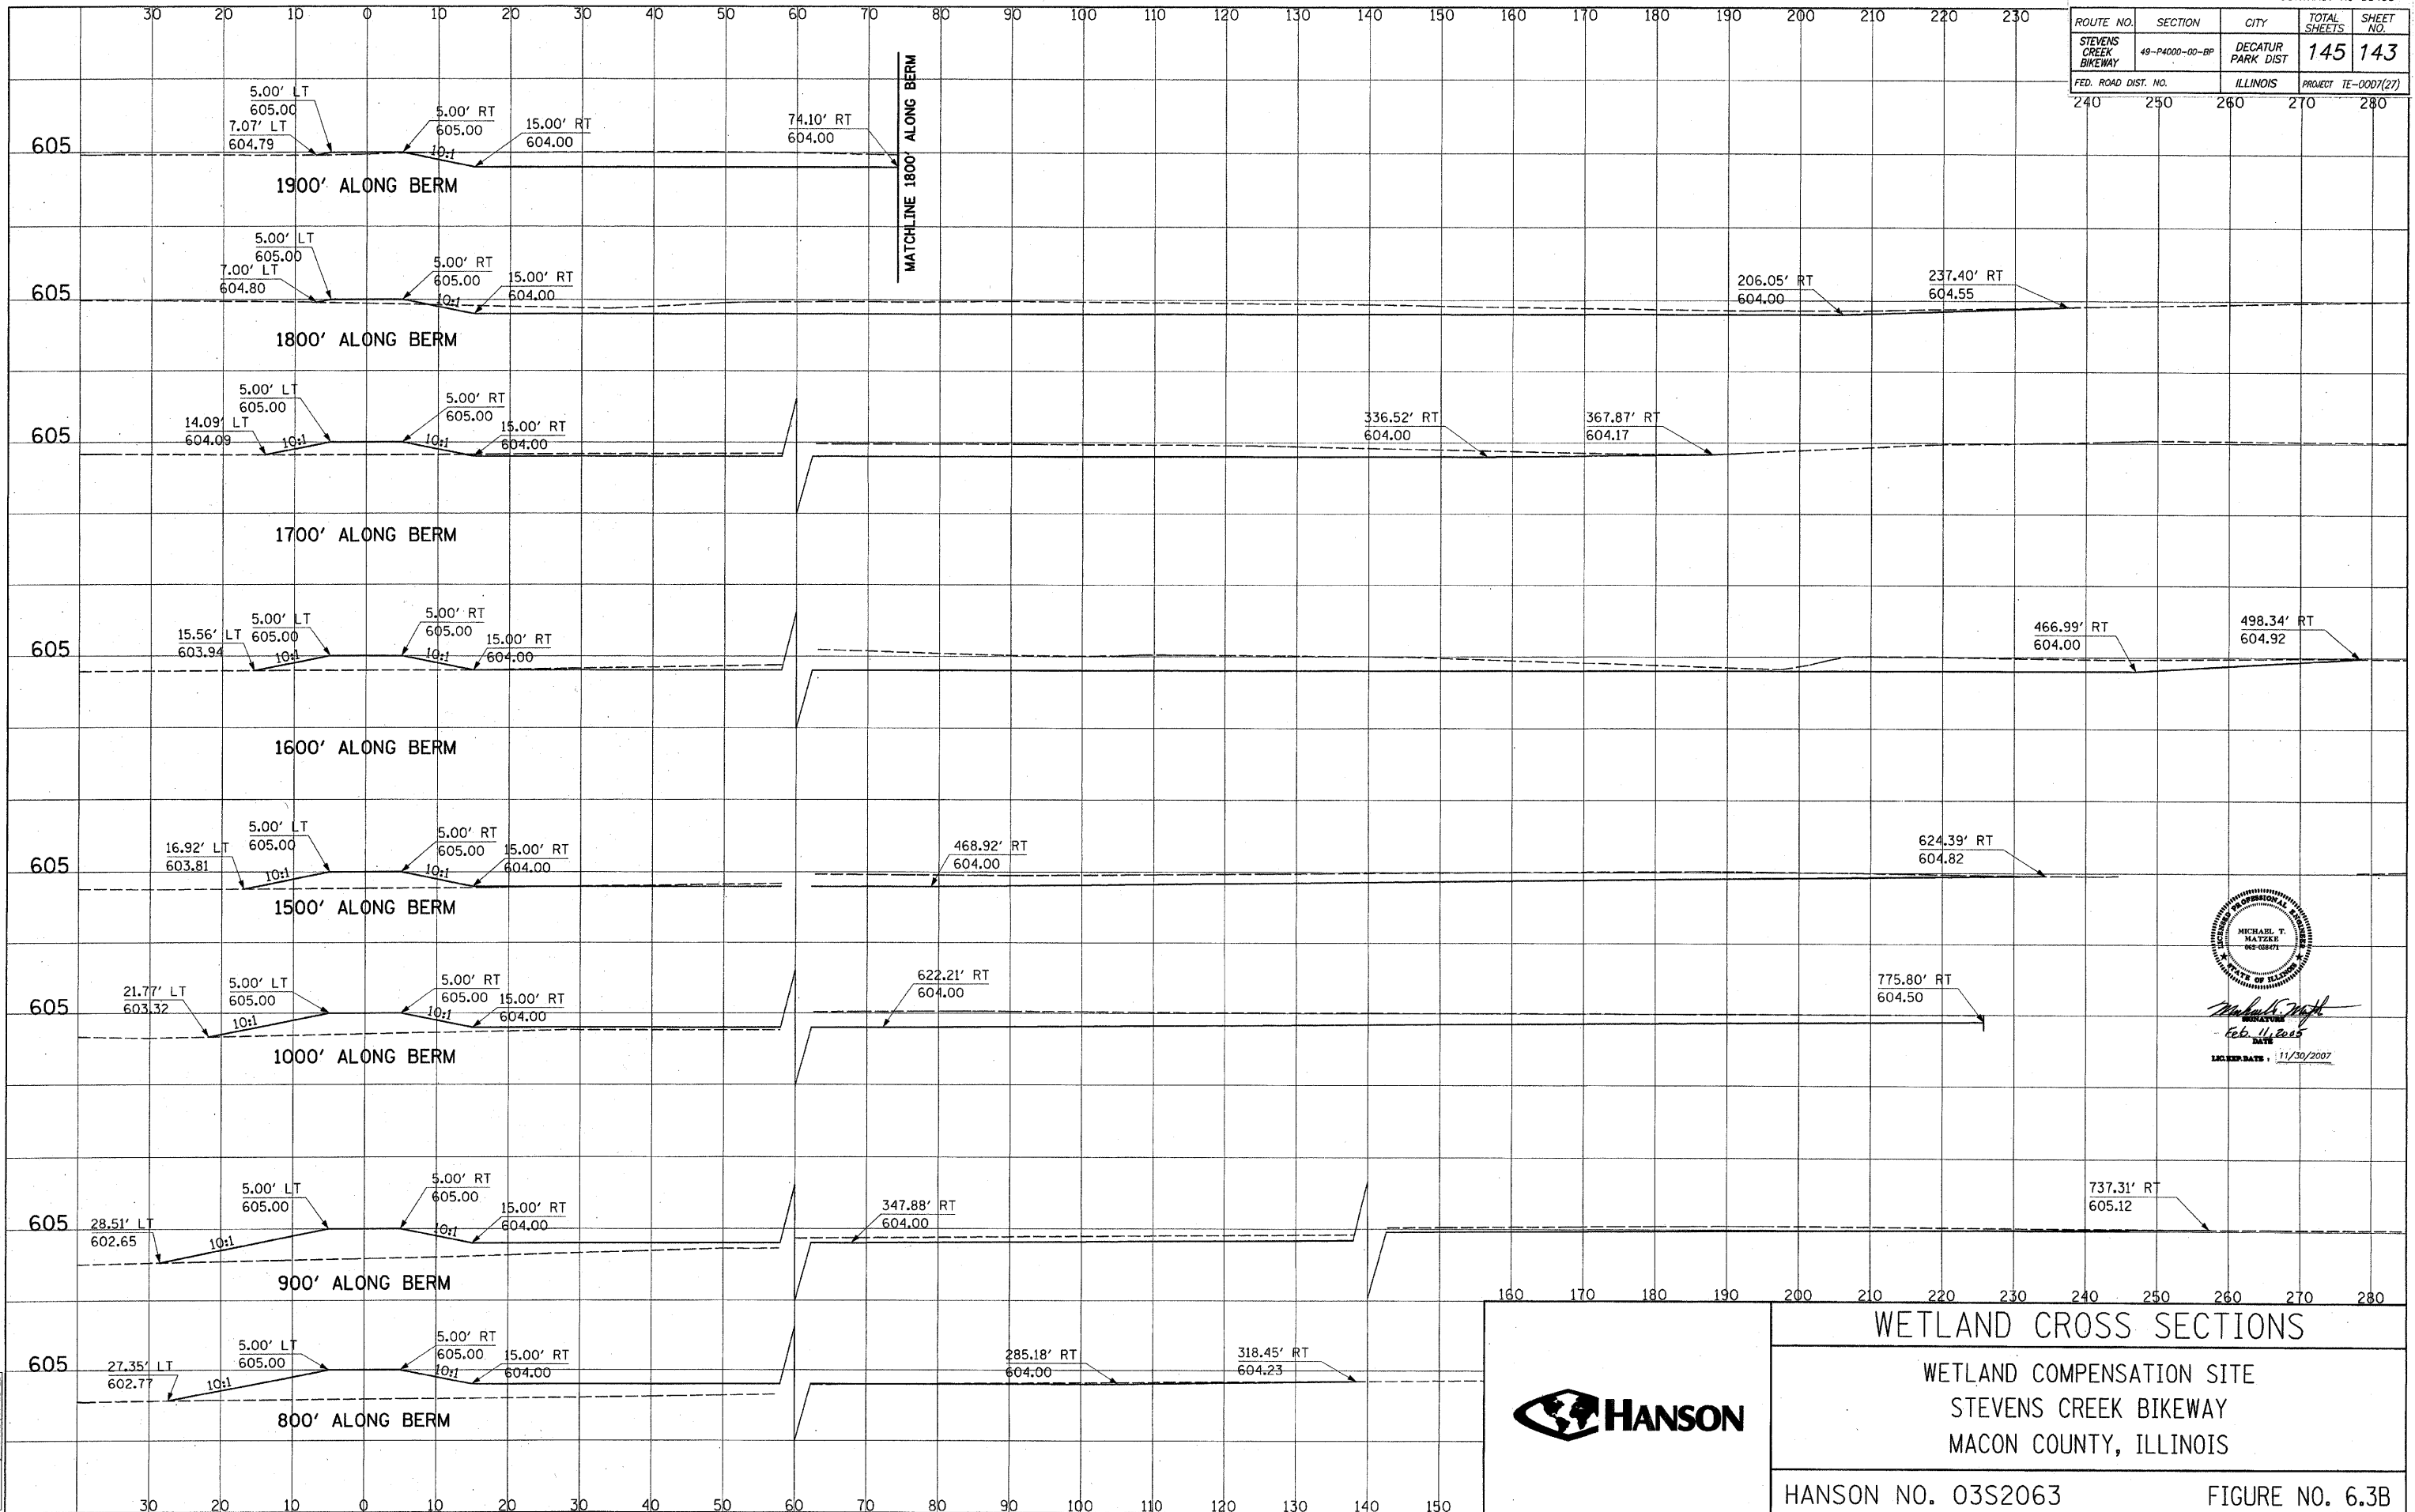

PROFESSIONAL ENGINEER
MICHAEL T. HANSON
No. 12287
062-08871
STATE OF ILLINOIS
February 11, 2008
DATE
11/30/2007



WETLAND CROSS SECTIONS


WETLAND COMPENSATION SITE
STEVENS CREEK BIKEWAY
MACON COUNTY, ILLINOIS

HANSON NO. 03S2063

FIGURE NO. 6.3B

LAYOUT: B.L.L. 11/02/04
 DRAWN: B.L.L. 11/02/04
 REVIEWED: M.S. 11/02/04
 02/11/2005
 I:\032063\032063.ctb\032063\WETBERM\5.dgn

ROUTE NO.	SECTION	CITY	TOTAL SHEETS	SHEET NO.
STEVENS CREEK BIKEWAY	49-P4000-00-BP	DECATUR PARK DIST	145	144
FED. ROAD DIST. NO.		ILLINOIS	PROJECT	TE-0007(27)

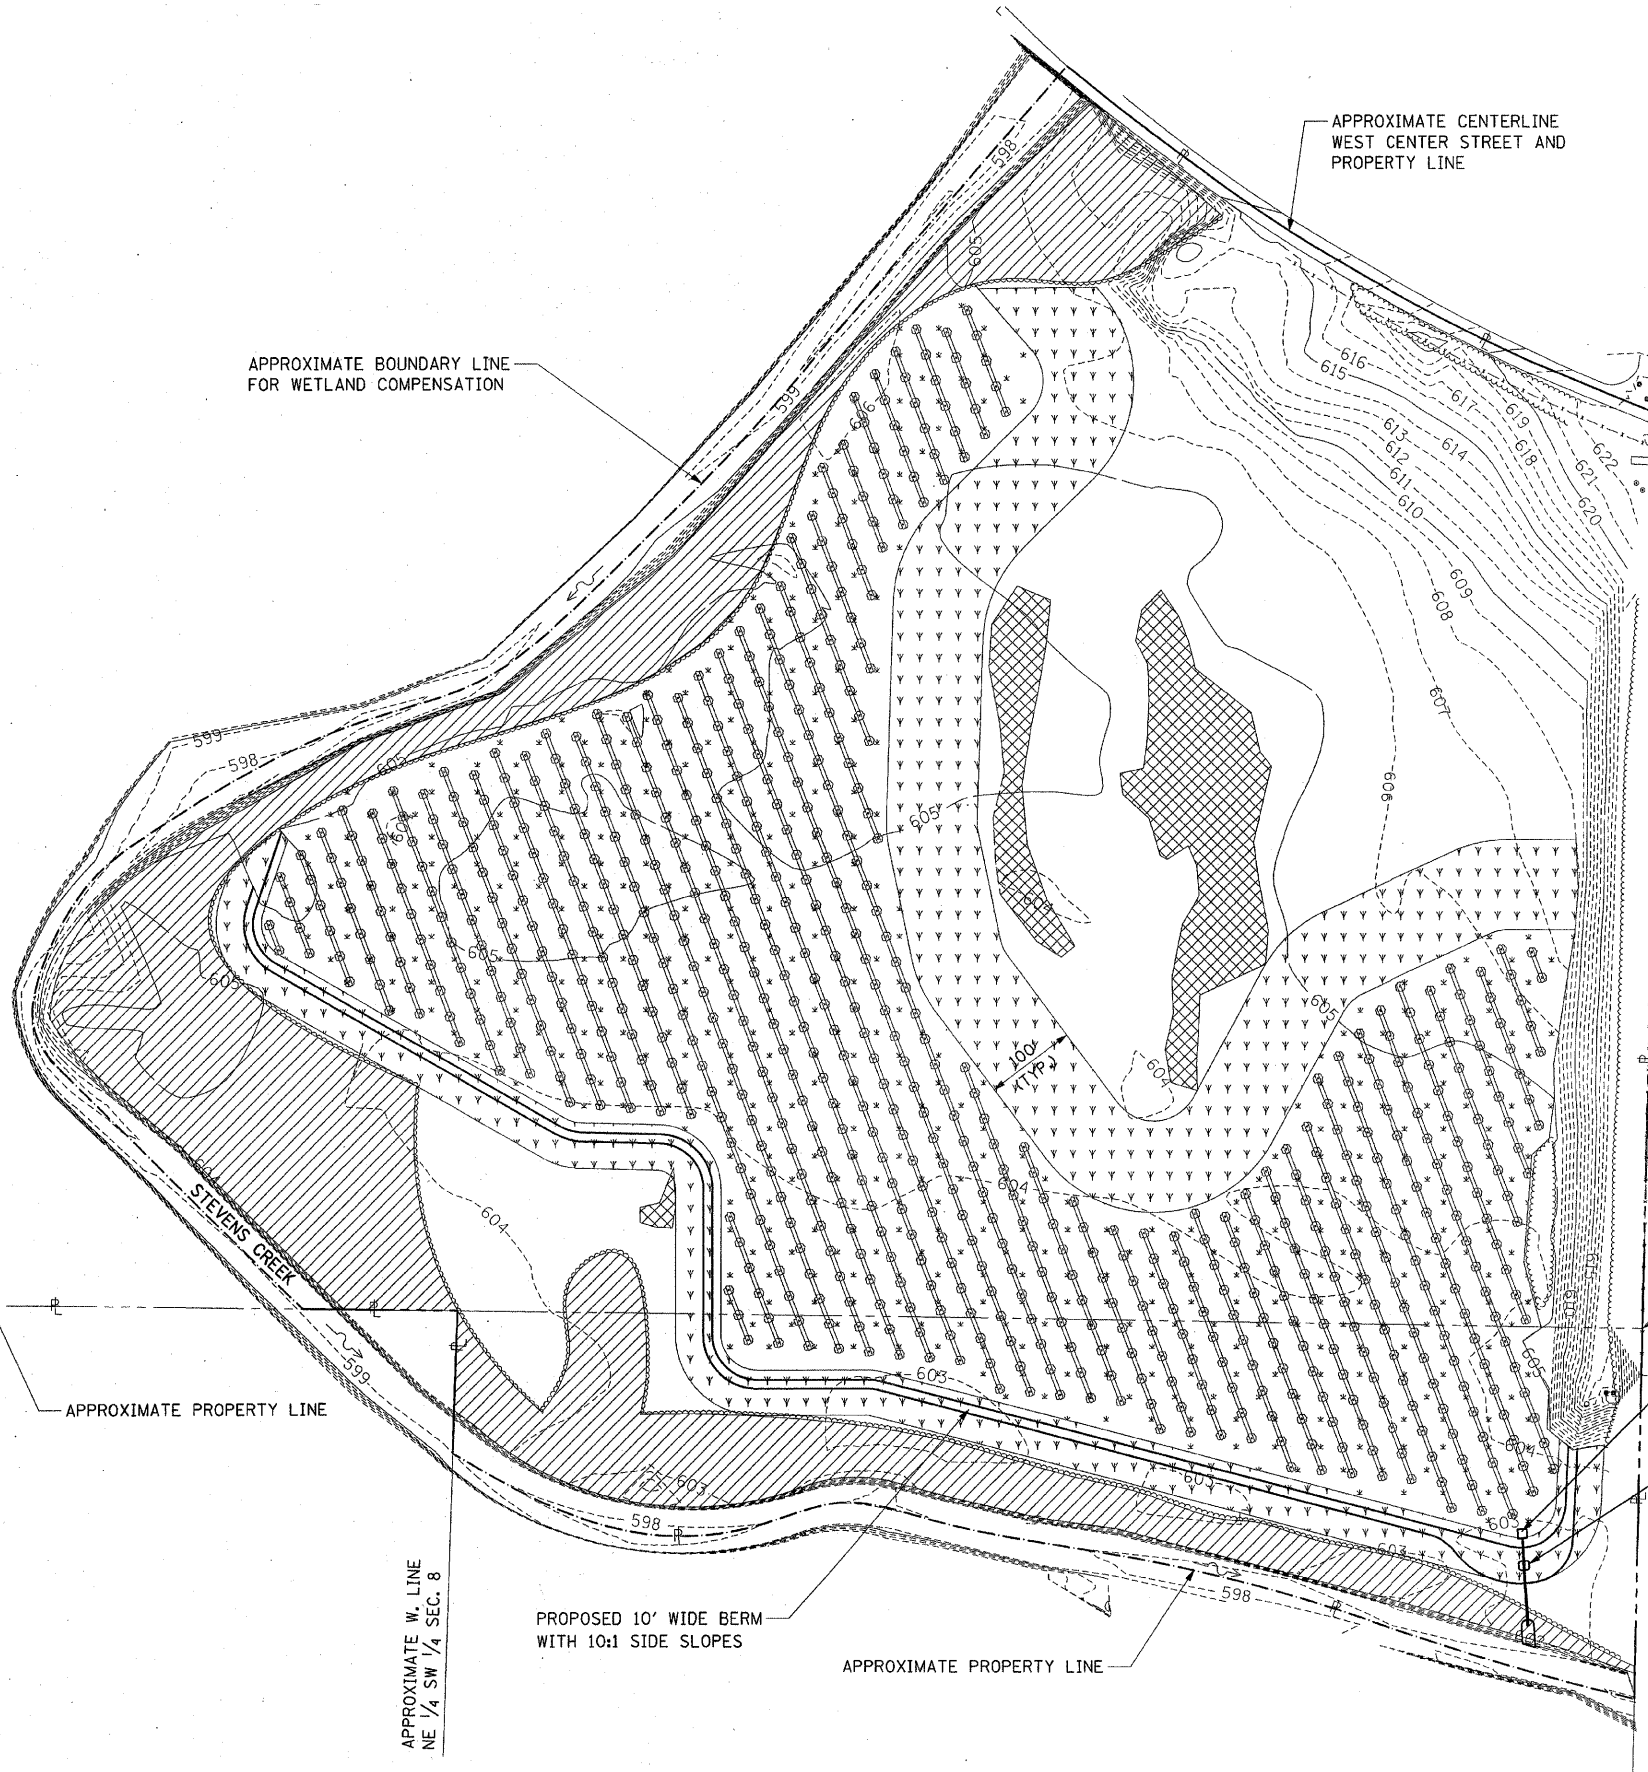


LEGEND

- 605 —— EXISTING MAJOR CONTOUR
- - - - 604 - - - - EXISTING MINOR CONTOUR
- ZONE A UPLAND BUFFER AND BERM (6.23 acres) UPLAND HERBACEOUS AREA SEEDED WITH NATIVE GRASSLAND MIX.
- ZONE B FORESTED WETLAND (16.24 acres) PLANT THIS ZONE WITH EQUAL NUMBER OF PECAN (CARYA ILLINOENSIS), GREEN ASH (FRAXINUS PENNSYLVANICA LANCEOLATA), SHELLBARK HICKORY (CARYA LACINIOSA), SWAMP WHITE OAK (QUERCUS BICOLOR) AND PIN OAK (QUERCUS PALUSTRIS) ON 30-FOOT CENTERS USING ROOT PRODUCTION METHOD (RPM) TREES. RPM TREES ARE SOLD EXCLUSIVELY BY THE FORREST KEELING NURSERY IN ELSBERRY, MISSOURI. PHONE NUMBER (800) 356-2401. (147 EACH)
- ZONE C EXISTING WETLAND (1.41 acres) WATERS OF THE UNITED STATES. THIS ZONE SHALL NOT BE GRADED OR DISTURBED AS THIS AREA WILL REMAIN AS EMERGENT WETLAND.
- ZONE D EMERGENT WETLAND (16.24 acres) THIS AREA BETWEEN THE ROWS OF TREES (ZONE B) WILL BE ALLOWED TO NATURALLY REVEGETATE WITH EMERGENT WETLAND SPECIES.
- ZONE E FORESTED BUFFER (6.43 acres) EXISTING RIPARIAN FOREST AREA WILL BE PROTECTED FROM DISTURBANCE.
- ZONE F UNDISTURBED AREA (13.60 acres) NO CONSTRUCTION WITHIN THIS ZONE, EXCEPT OF TEMPORARY FENCE.



Michael T. Matzke
 SIGNATURE
 DATE: Feb. 11, 2005
 LICENSE DATE: 11/30/2007

 

LAYOUT: 11/02/04
 DRAWN: 11/02/04
 REVIEWED: 11/02/04
 02/11/2005
 I:\03\032063\Civil\Sheet\wef_d001.dgn





WETLAND PLANTING PLAN


WETLAND COMPENSATION SITE
 STEVENS CREEK BIKEWAY
 MACON COUNTY, ILLINOIS

HANSON NO. 03S2063 FIGURE NO. 6.4


ROUTE NO.	SECTION	CITY	TOTAL SHEETS	SHEET NO.
STEVENS CREEK BIKEWAY	49-PA000-00-BP	DECATUR PARK DIST	145	145
FED. ROAD DIST. NO.		ILLINOIS	PROJECT TE-0007(27)	

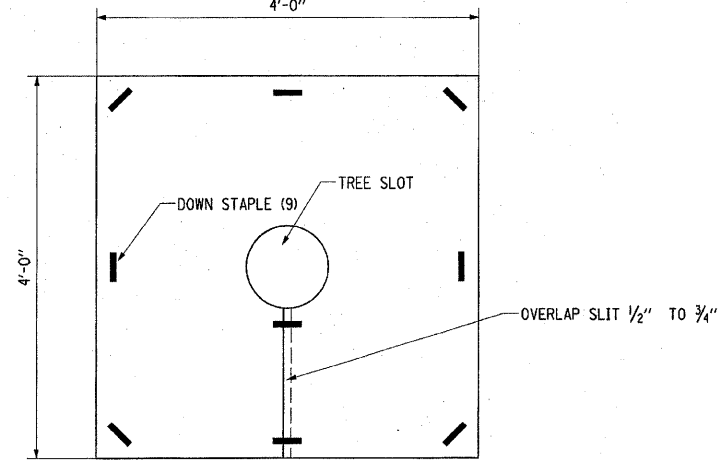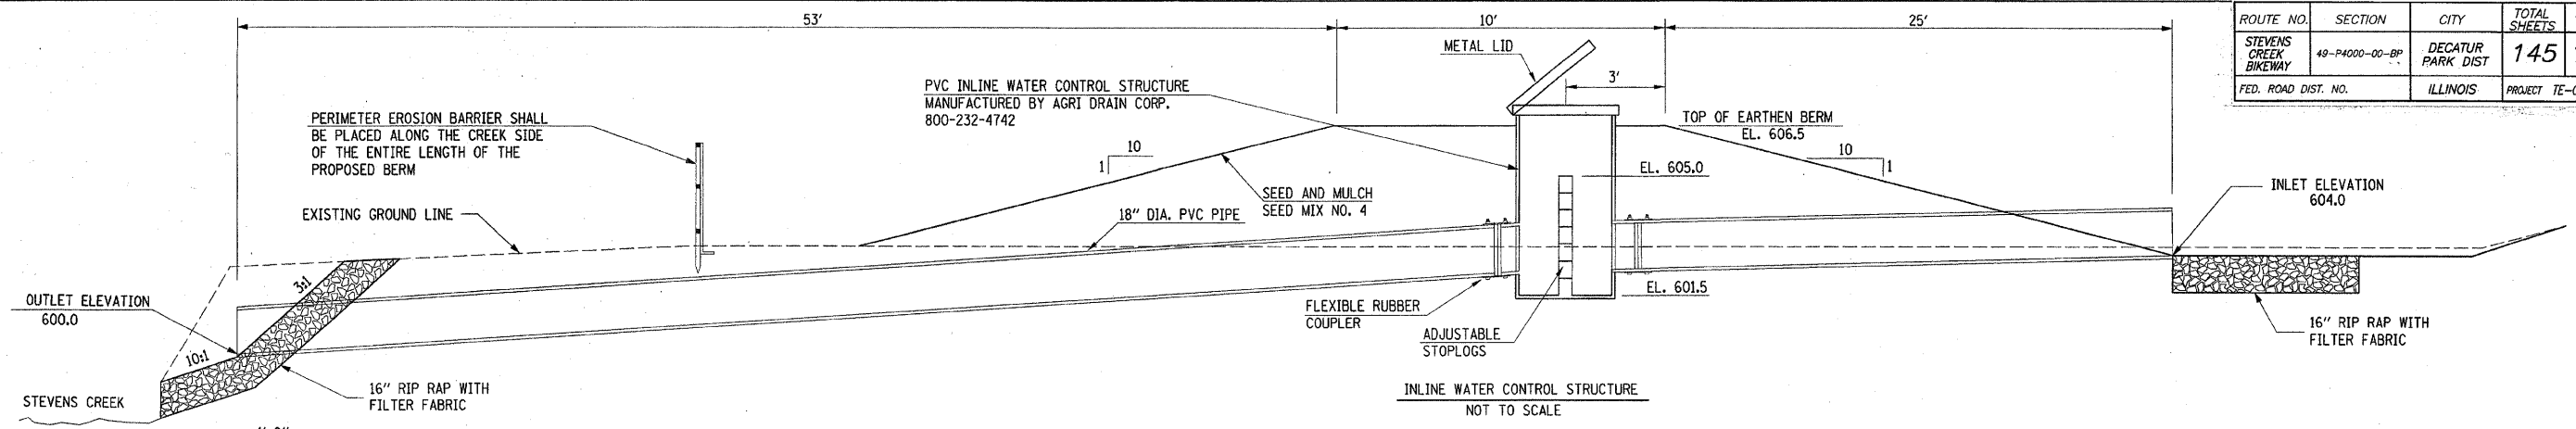


TYPICAL WEED BARRIER MAT PLAN FOR TREES

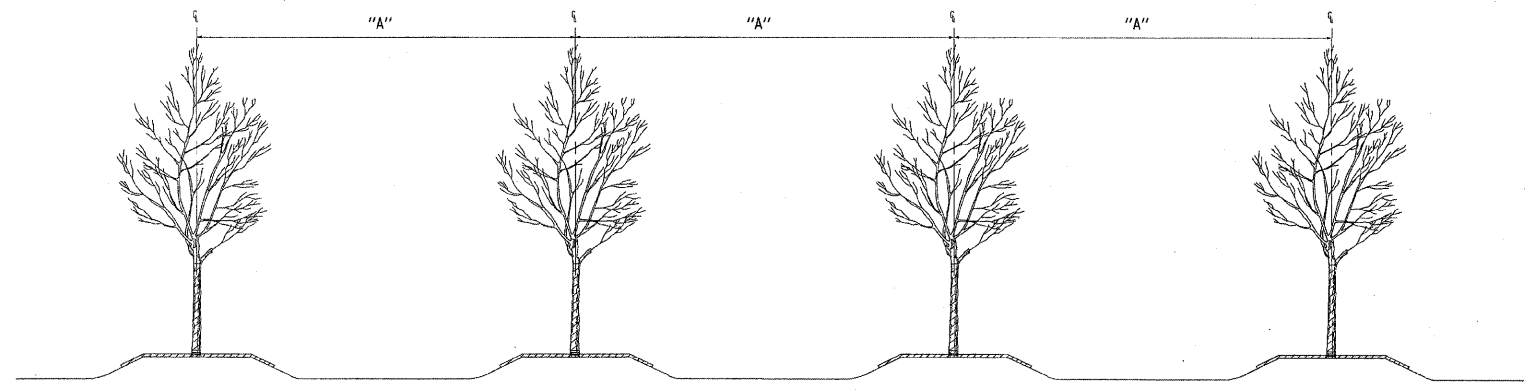


TYPICAL TREE PLANTING X-SECTION

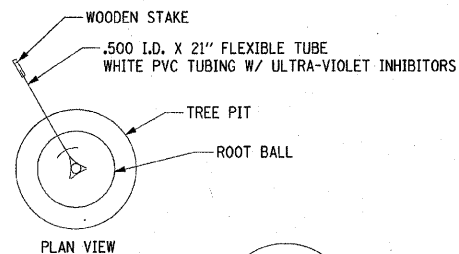

PLAN VIEW

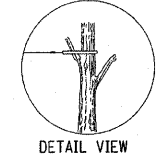


DETAIL VIEW

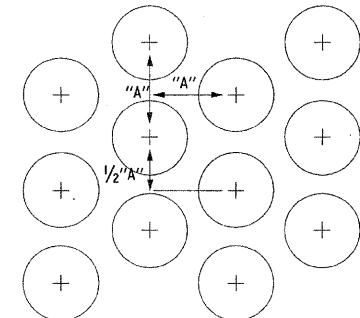

PLAN VIEW

PLANT MATERIAL	SPACING "A"
PECAN	30'0"
SHELLBARK HICKORY	30'0"
SWAMP WHITE OAK	30'0"
PIN OAK	30'0"
GREEN ASH	30'0"

TREE SPACING DETAIL NOT TO SCALE

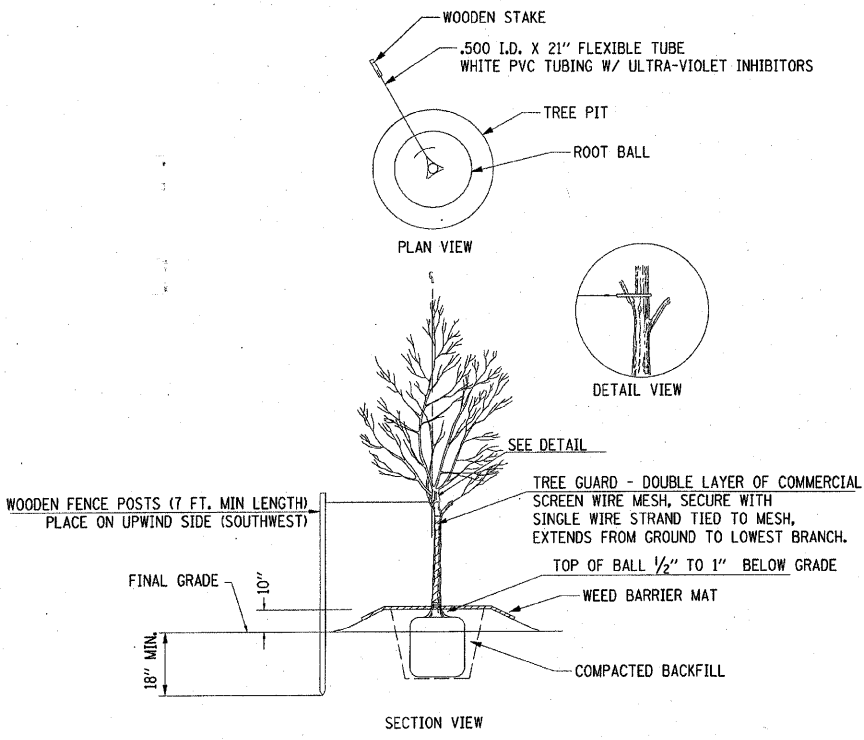

DECIDUOUS CONTAINER TREE PLANTING DETAIL NOT TO SCALE

MICHAEL T. MATZKE
 062-08471
 FEB. 11, 2005
 DATE
 LICENSED DATE: 11/30/2007

02/11/2005
 RAG310550.3s2063.ctb/hsheet14-WET.DET.dgn
 LAYOUT RMS 01/12/04
 DRAWN DJP 01/14/04
 REVIEWED RMS 01/15/04



CONSTRUCTION DETAILS

WETLAND COMPENSATION SITE
 STEVENS CREEK BIKEWAY
 MACON COUNTY, ILLINOIS

HANSON NO. 03S2063

FIGURE NO. 6.5